
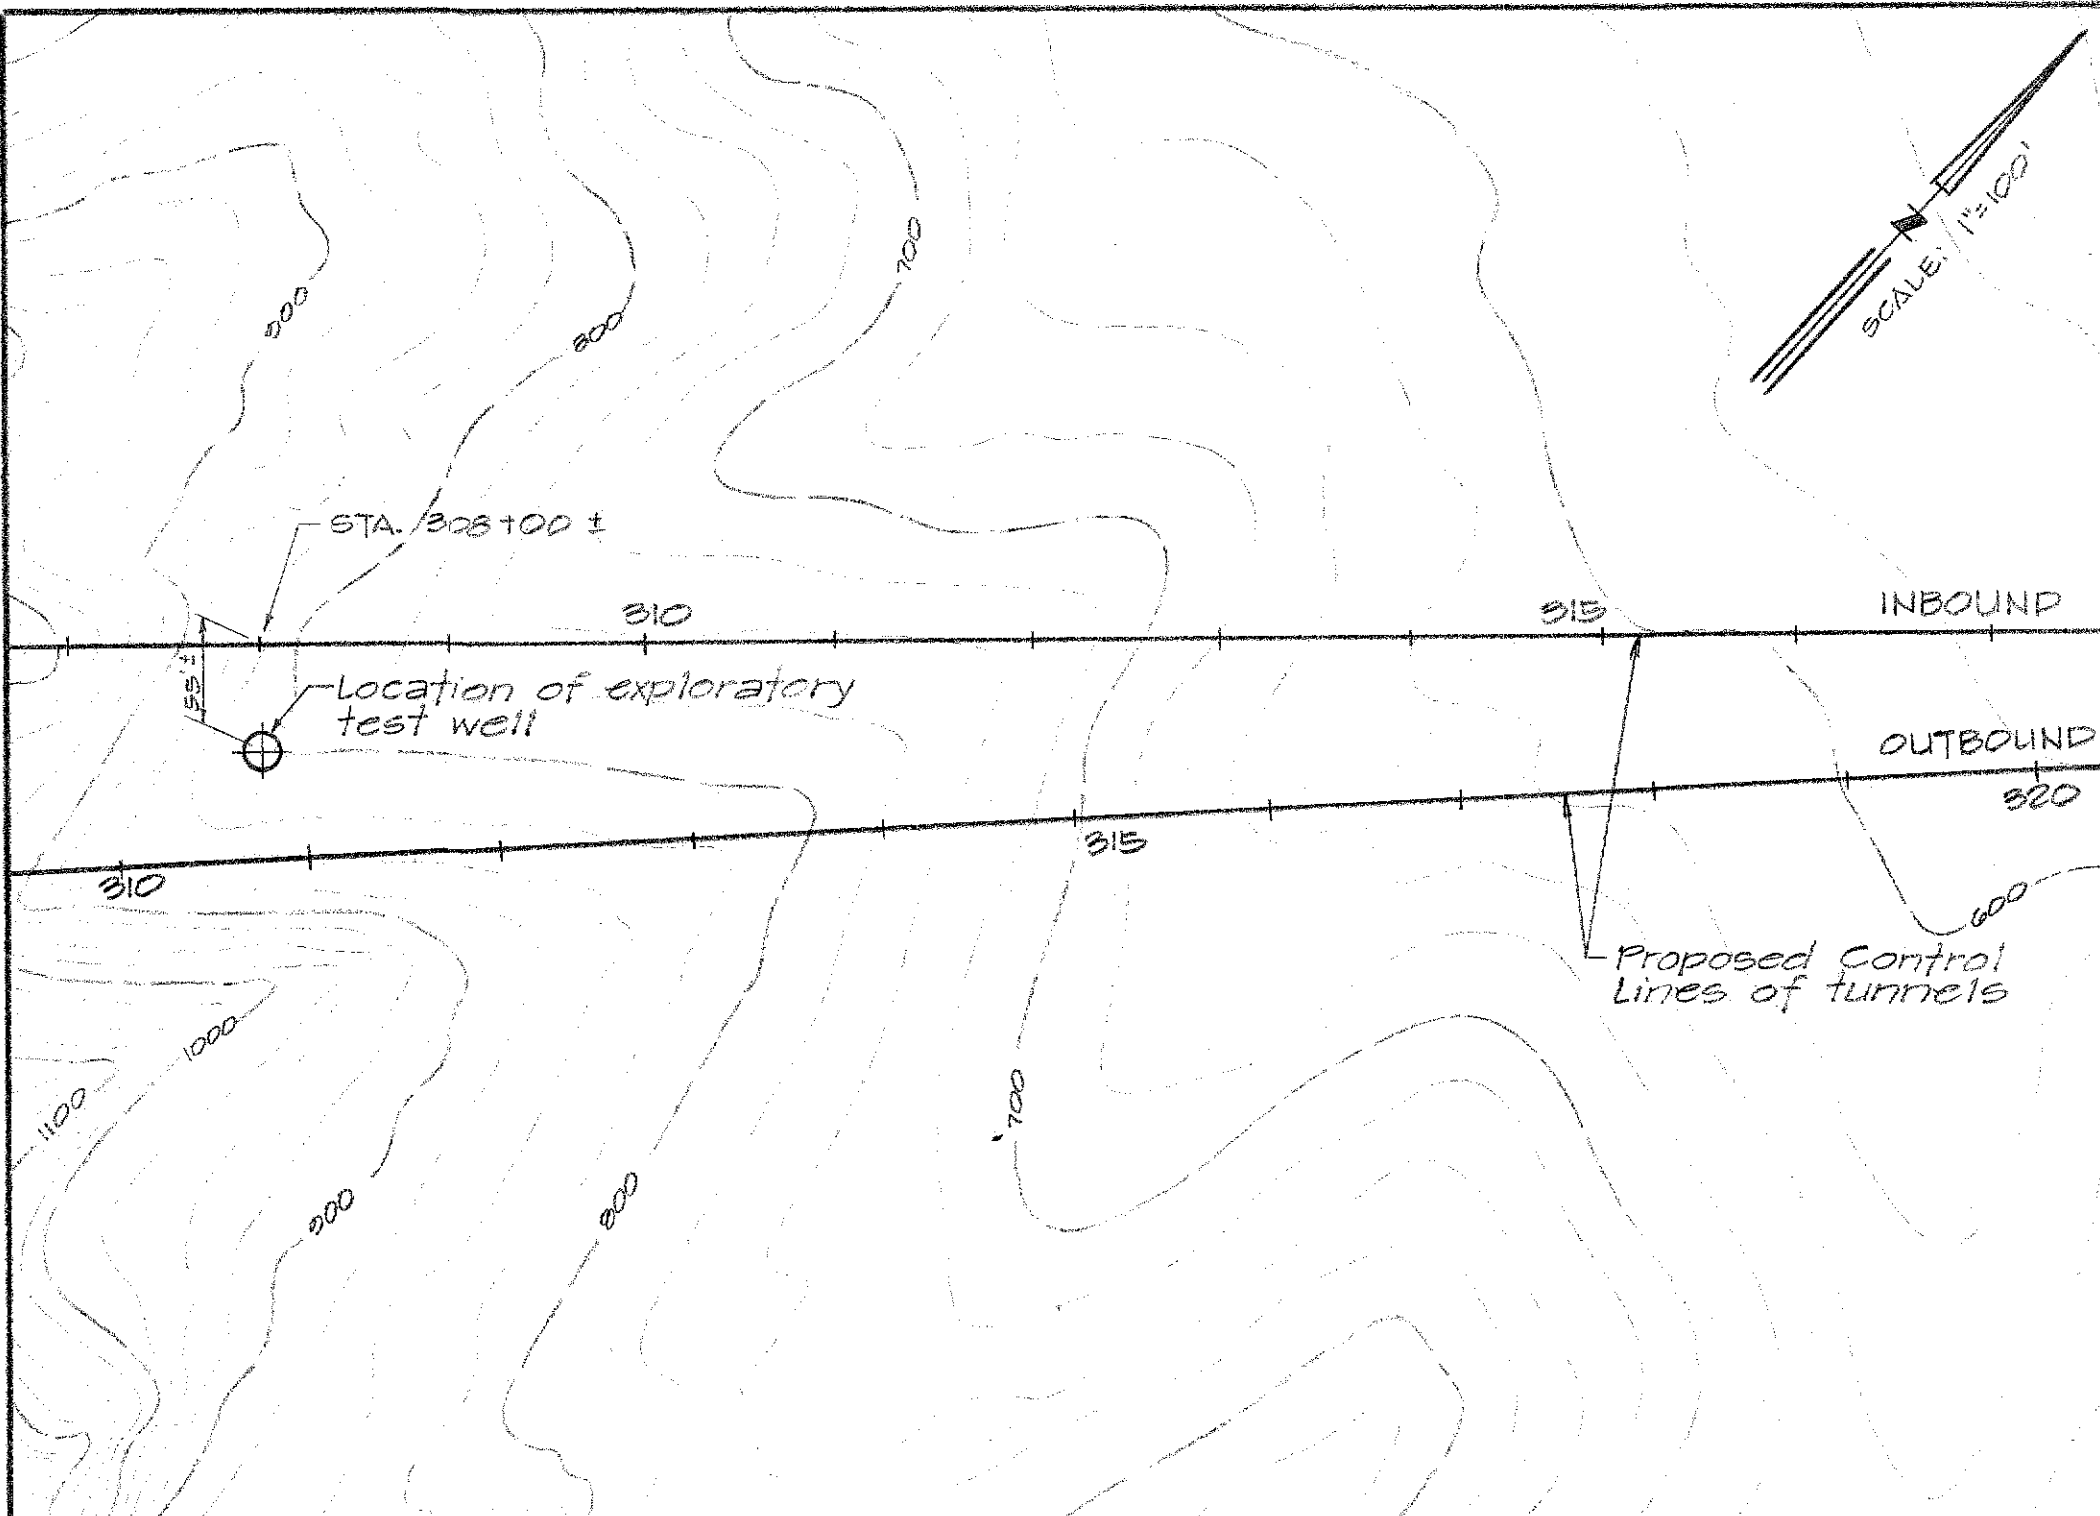


FED. ROAD DIST. NO.	STATE	FED. AID PROJ. NO.	FISCAL YEAR	SHEET NO.	TOTAL SHEETS
HAWAII	HAW.	I-H3-1(3)	1968	2	2

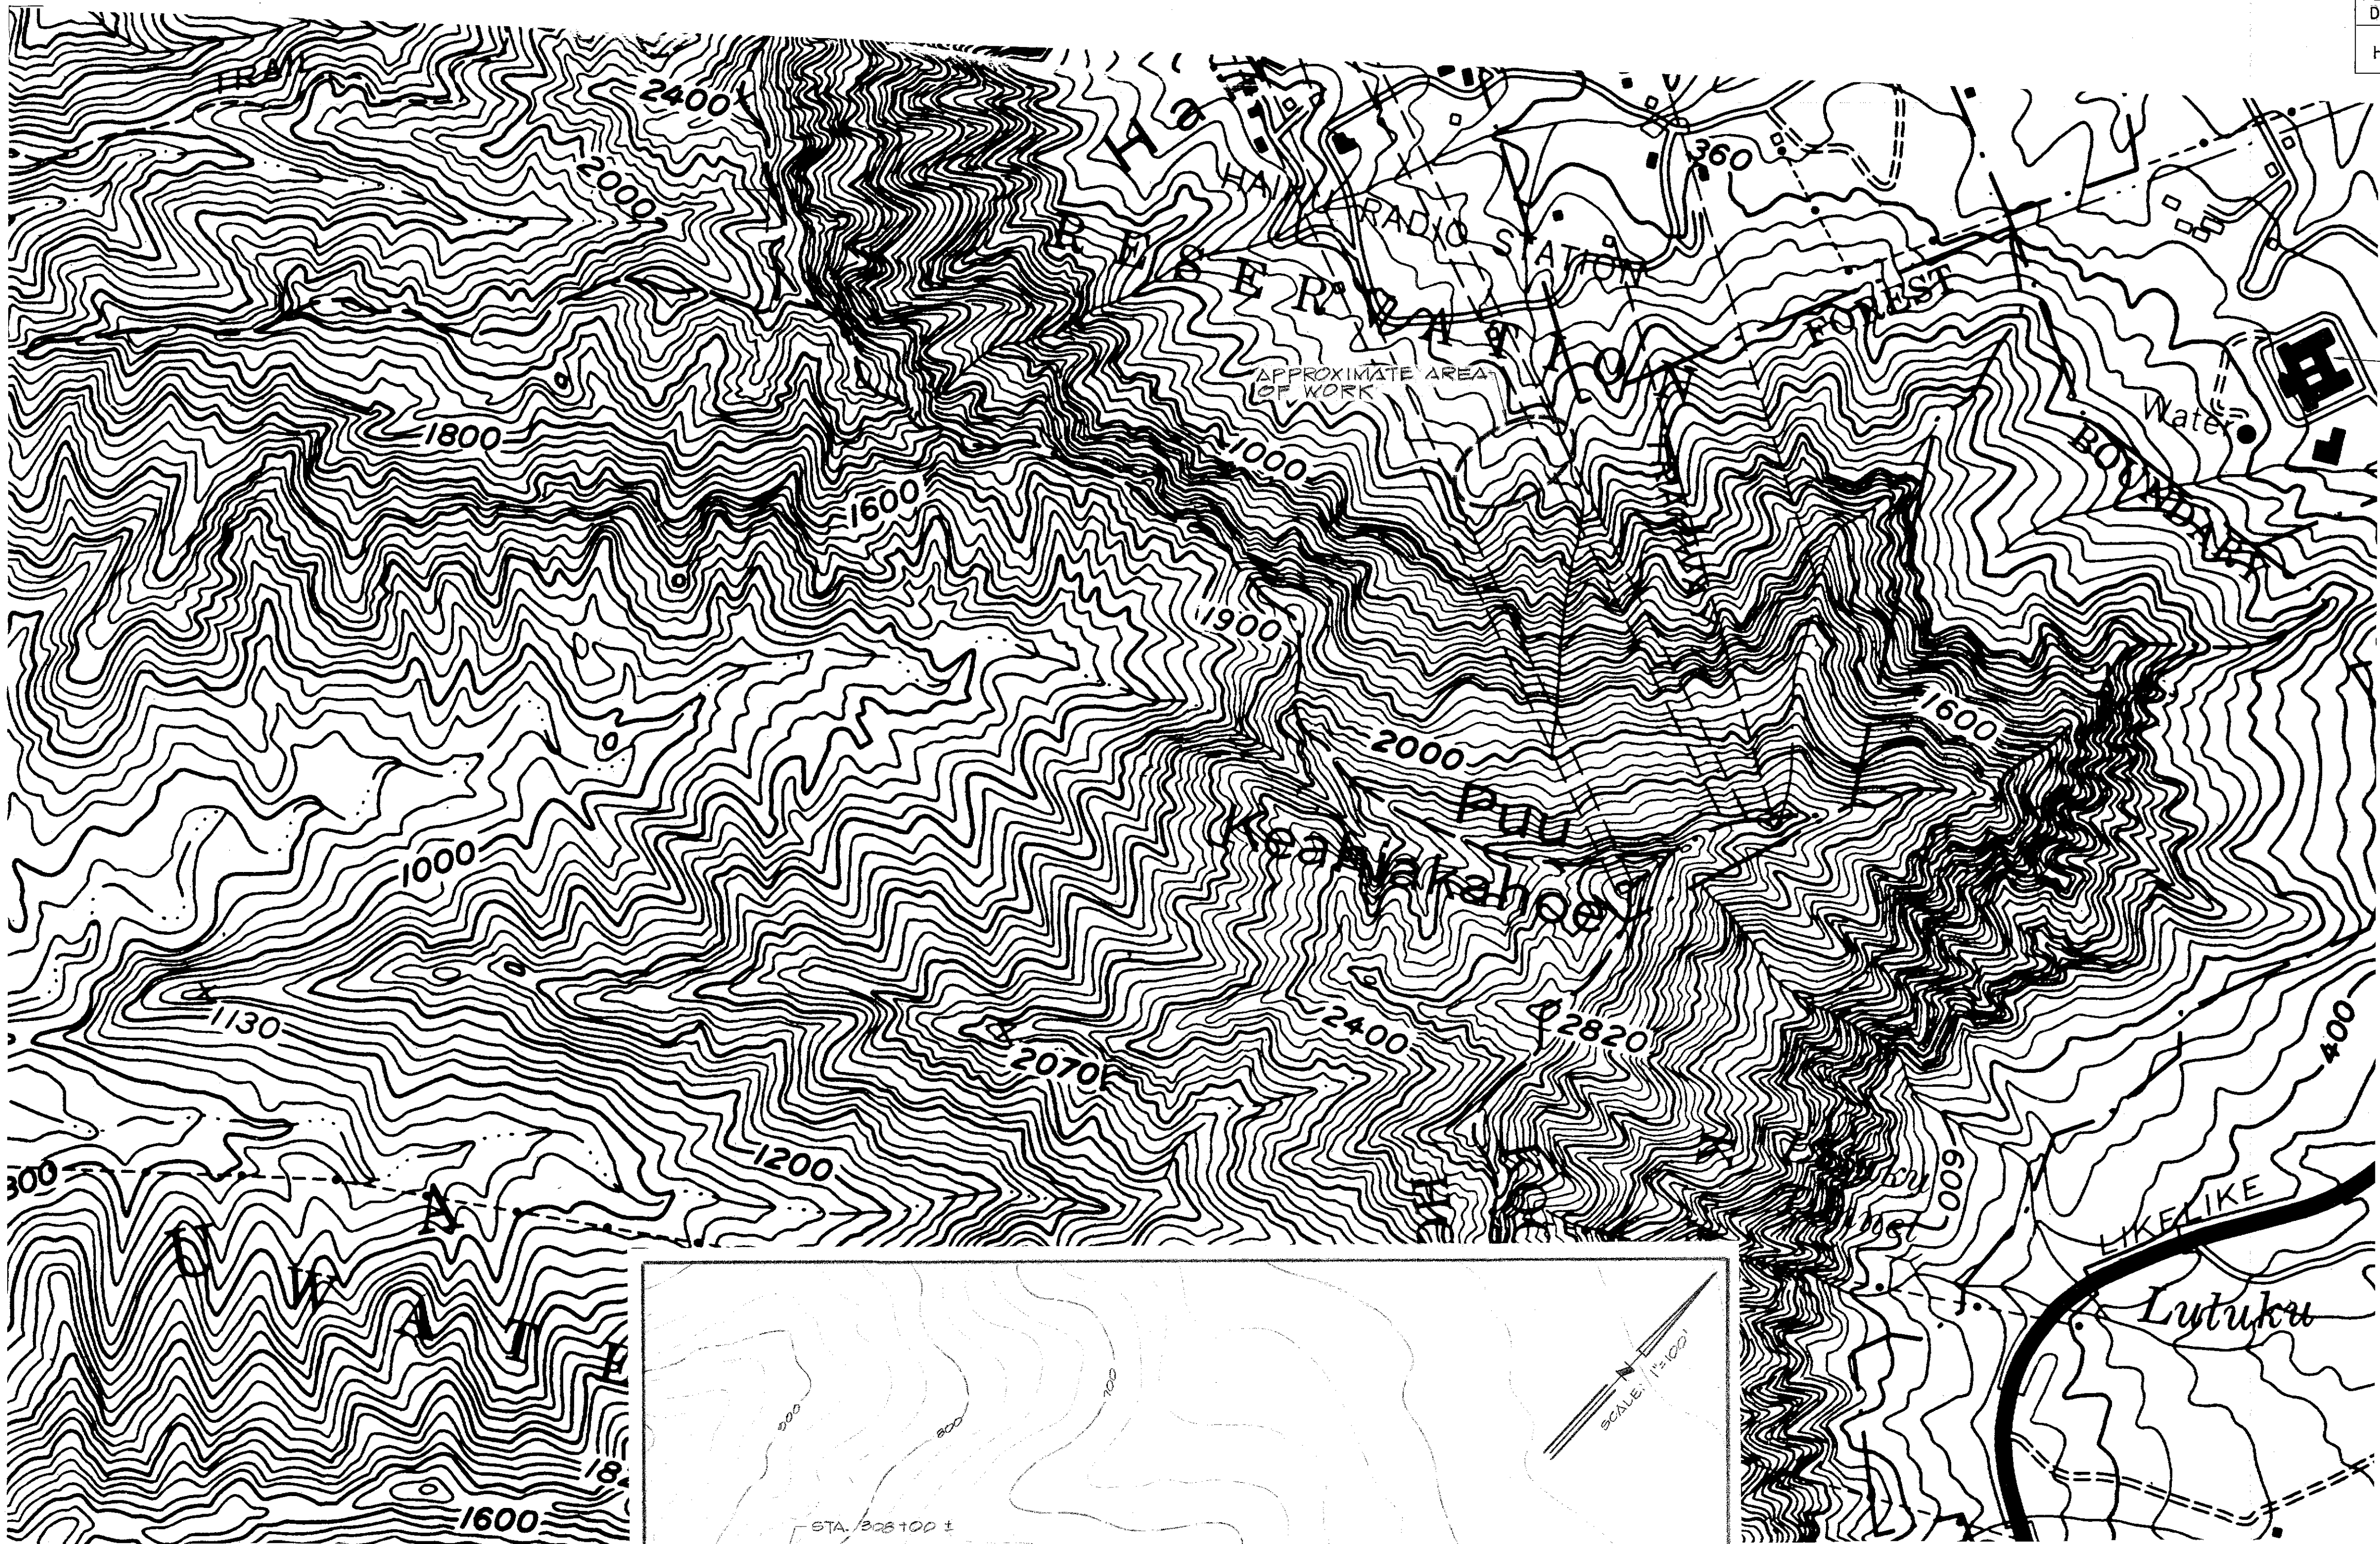

STATE OF HAWAII DEPARTMENT OF TRANSPORTATION HIGHWAYS DIVISION				
INTERSTATE ROUTE H-3				
PLAN LOCATION OF TEST WELL PROJECT NO. I-H3-1(3)				
PARSONS BRINCKERHOFF - HIROTA ASSOCIATES HONOLULU, HAWAII				
DATE: 11/13/67	SCALE: AS SHOWN	SHEET NO. 2 OF 2 SHEETS	DWG. NO. W-1	REV.