




**BORING 108-1A**

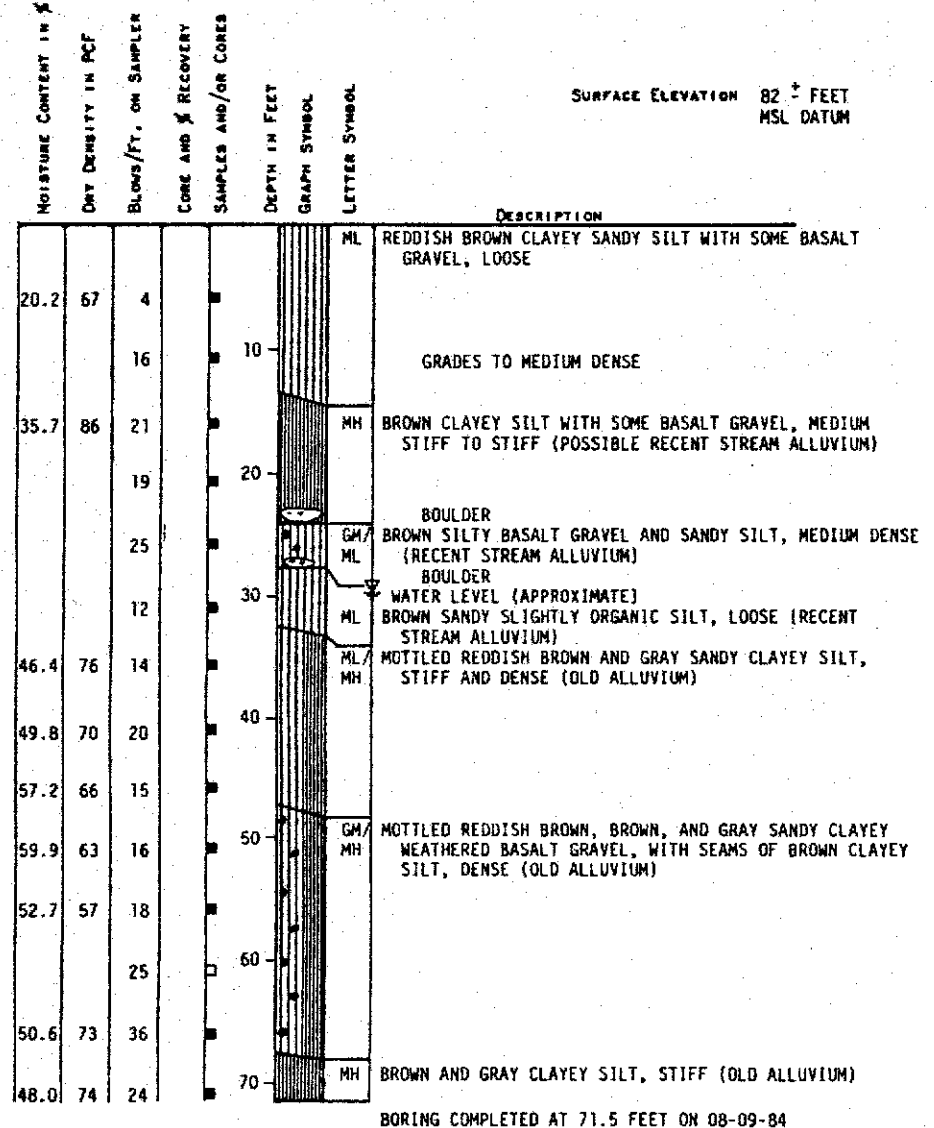


**Boring 108-1B**

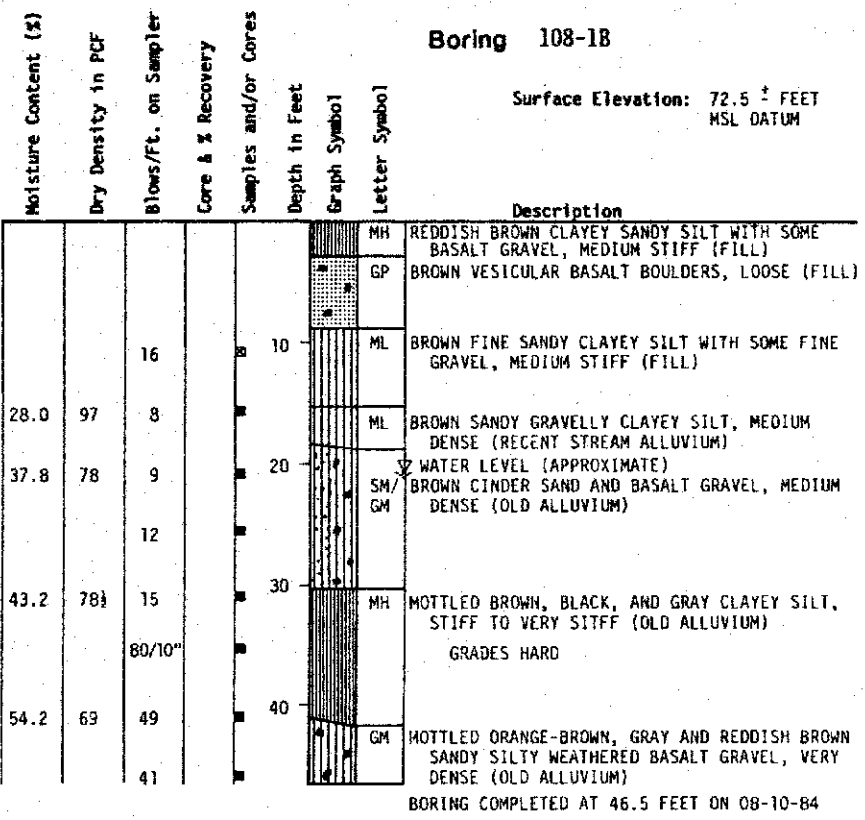

**Boring 108-1C**

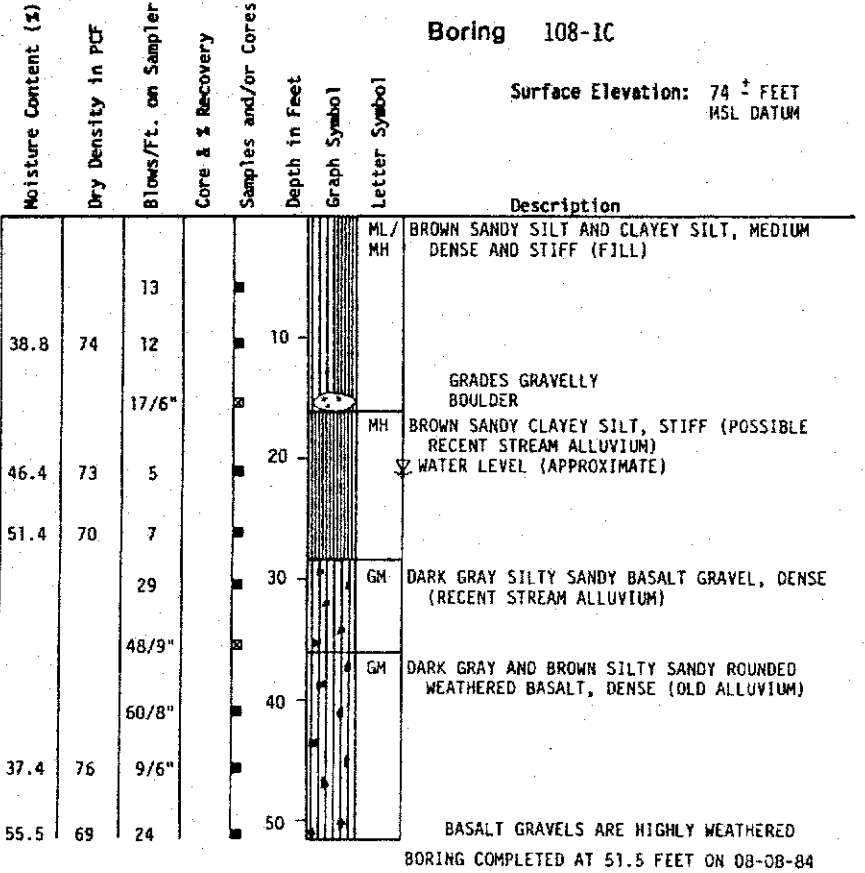

**BORING 108-1D**


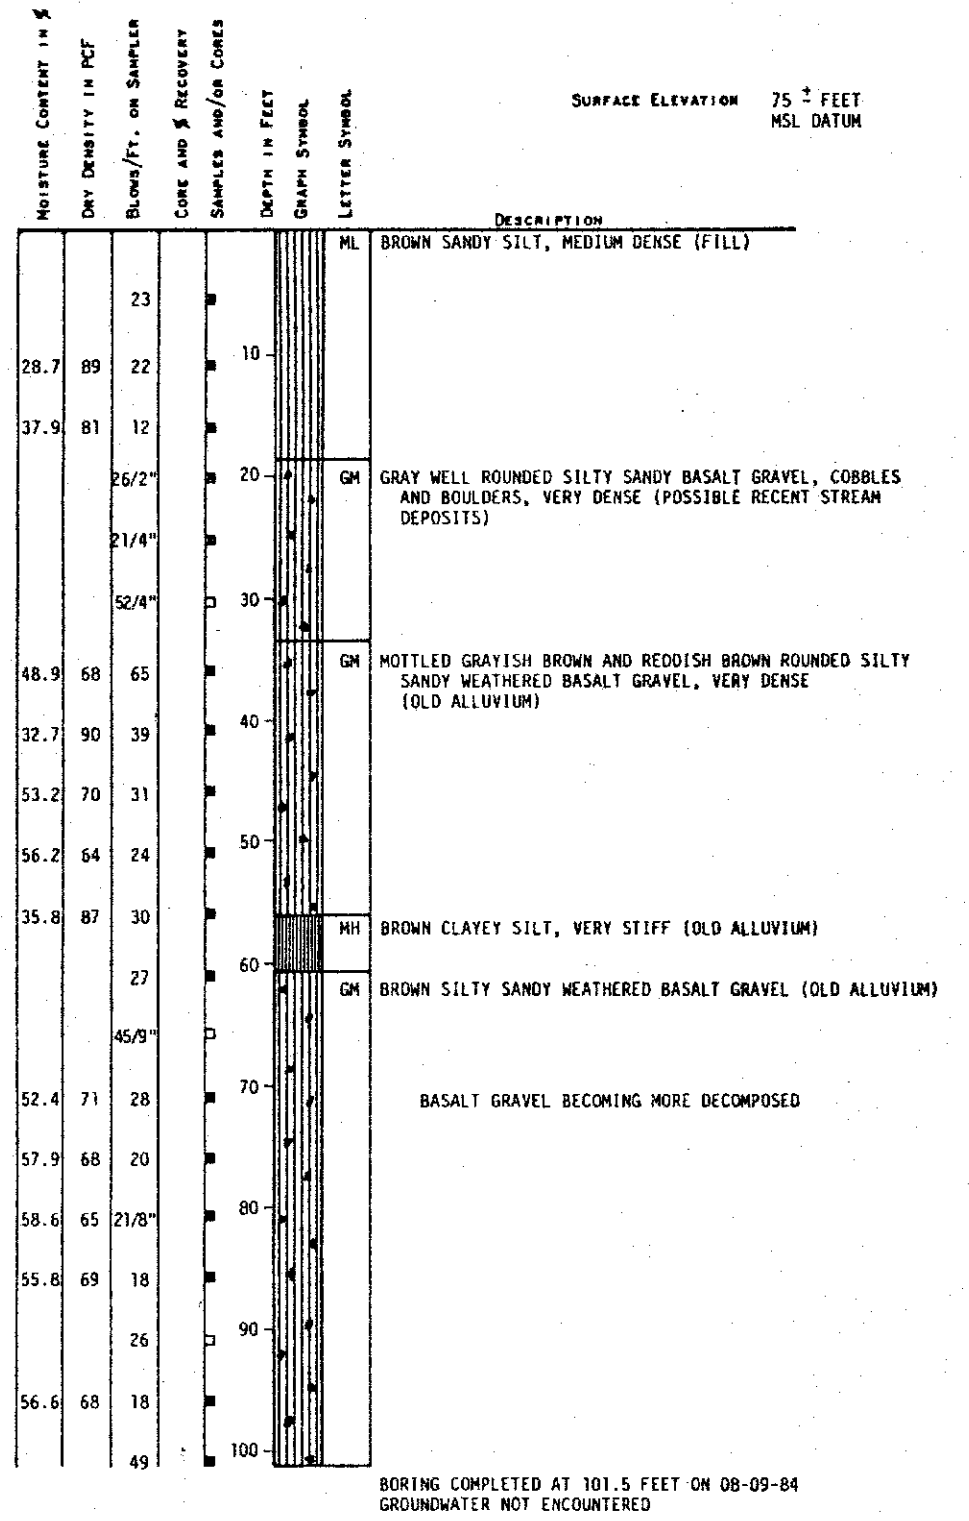


**NOTES:**

- -DEPTH AT WHICH UNDISTURBED SAMPLE WAS TAKEN
  - ⊗ -DEPTH AT WHICH DISTURBED SAMPLE WAS TAKEN
  - -DEPTH AT WHICH SAMPLE WAS LOST DURING EXTRACTION
  - I -DEPTH AND LENGTH OF CORE RUN
- DRIVING ENERGY- 300 -LB WEIGHT DROPPING 30 INCHES

DATE	08-09-84
BY	DAVID
CHECKED BY	
DESIGNED BY	
IN CHARGE	
SCALE	
NO. OF SHEETS	38
TOTAL SHEETS	137

**LOG OF BORINGS**

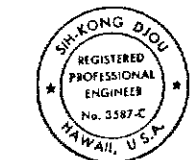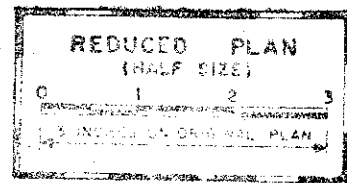

THIS WORK WAS PREPARED BY ME OR UNDER MY SUPERVISION.  
*Sik-Kong Djoj*

STATE OF HAWAII  
 DEPARTMENT OF TRANSPORTATION  
 HIGHWAYS DIVISION





**LOG OF BORINGS**

INTERSTATE ROUTE H-3  
 F.A.I. PROJECT NO. I-H3-1(54)

NOT TO SCALE DATE: SEPT. 1988  
 SHEET No. 1 OF 3 SHEETS

FED. ROAD DIST. NO.	STATE	FED. AID PROJ. NO.	FISCAL YEAR	SHEET NO	TOTAL SHEETS
HAWAII	HAW.	I-H3-1(54)	1989	39	137



**BORING 108-04**

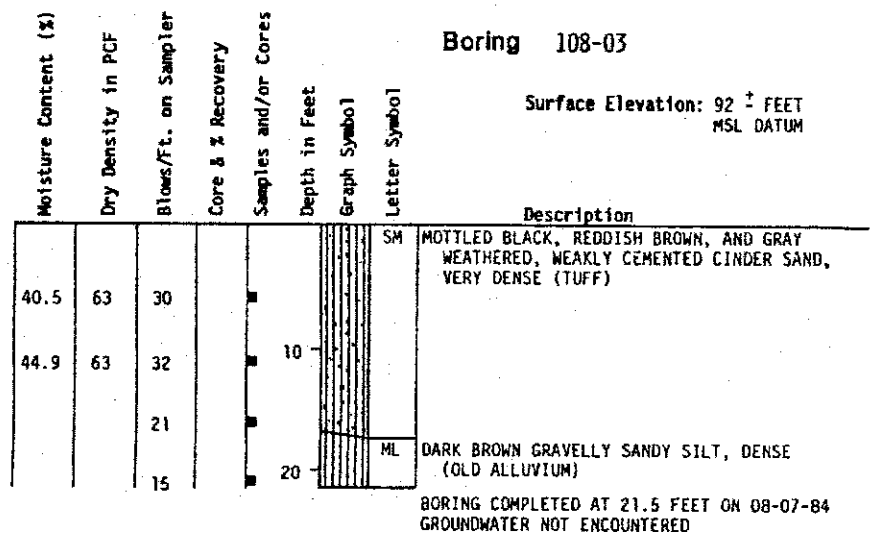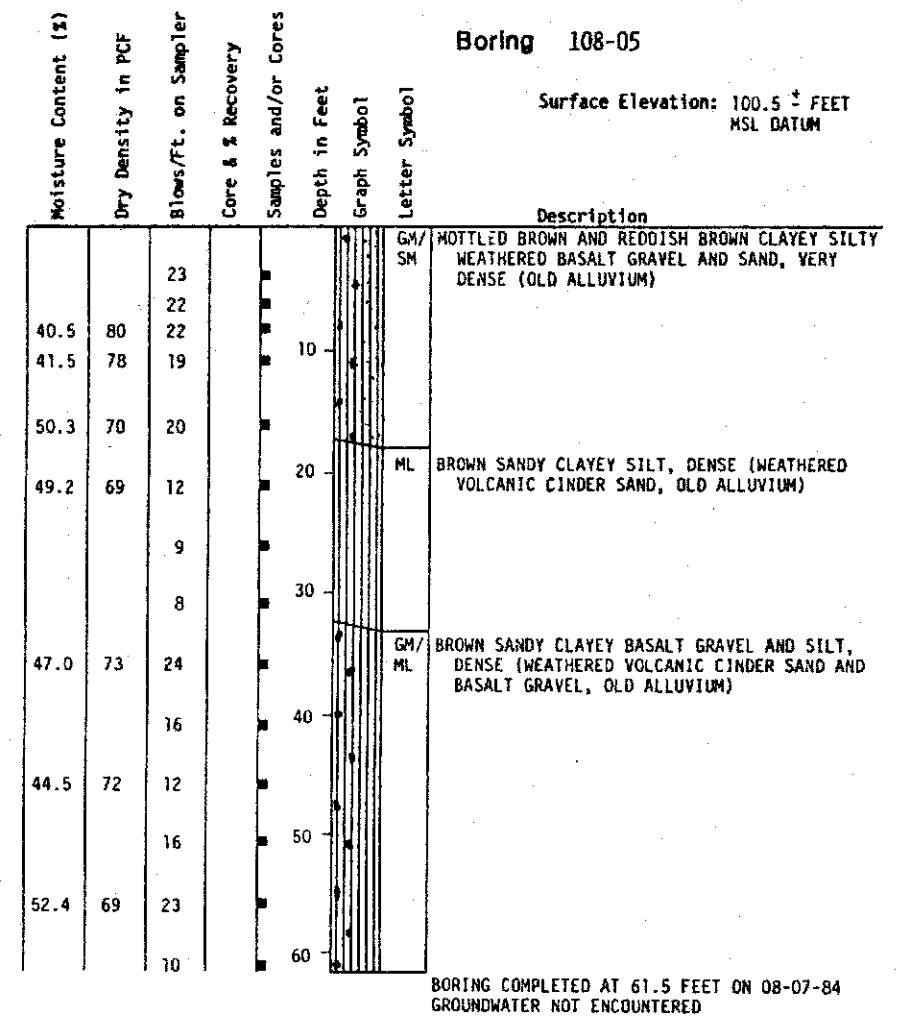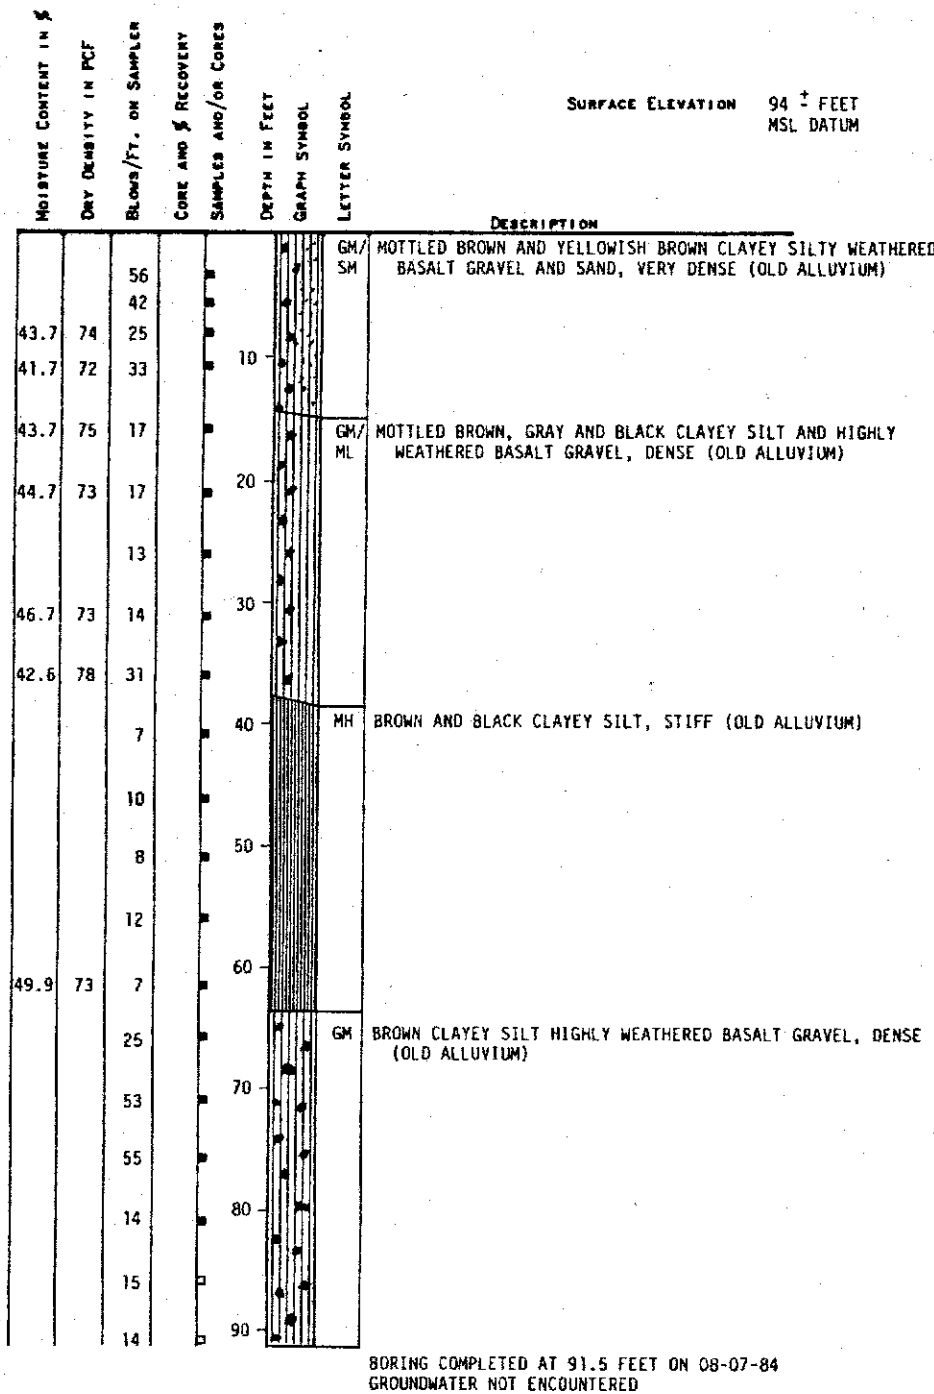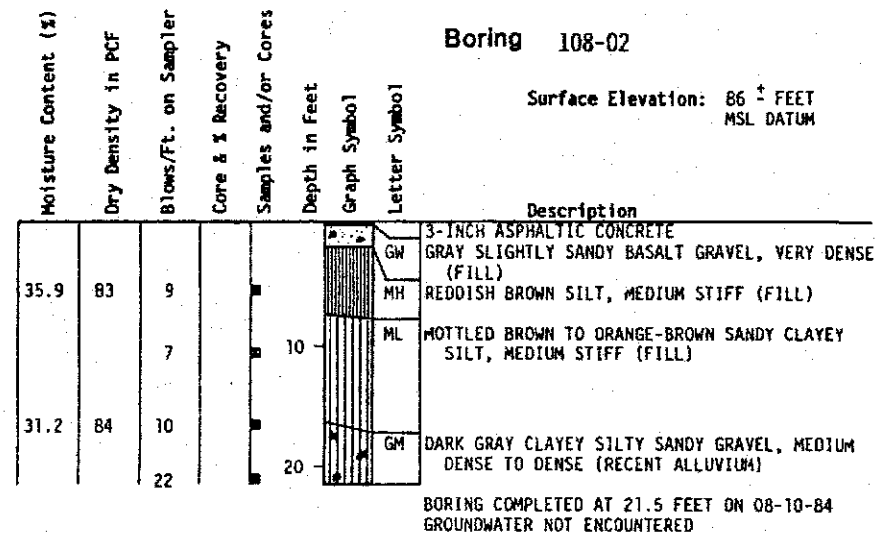

**NOTES:**

- - DEPTH AT WHICH UNDISTURBED SAMPLE WAS TAKEN
  - ⊠ - DEPTH AT WHICH DISTURBED SAMPLE WAS TAKEN
  - - DEPTH AT WHICH SAMPLE WAS LOST DURING EXTRACTION
  - I - DEPTH AND LENGTH OF CORE RUN
- DRIVING ENERGY- 300 -LB WEIGHT DROPPING 30 INCHES

**LOG OF BORINGS**

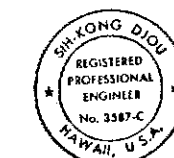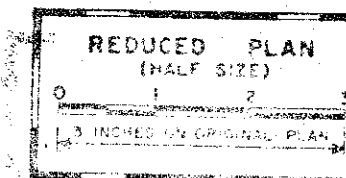





THIS WORK WAS PREPARED BY ME OR UNDER MY SUPERVISION.  
*Shi-Kong Djou*

STATE OF HAWAII  
DEPARTMENT OF TRANSPORTATION  
HIGHWAYS DIVISION

**LOG OF BORINGS**

INTERSTATE ROUTE H-3  
F.A.I. PROJECT NO. I-H3-1(54)



NOT TO SCALE DATE: SEPT. 1988  
SHEET No. 2 OF 3 SHEETS

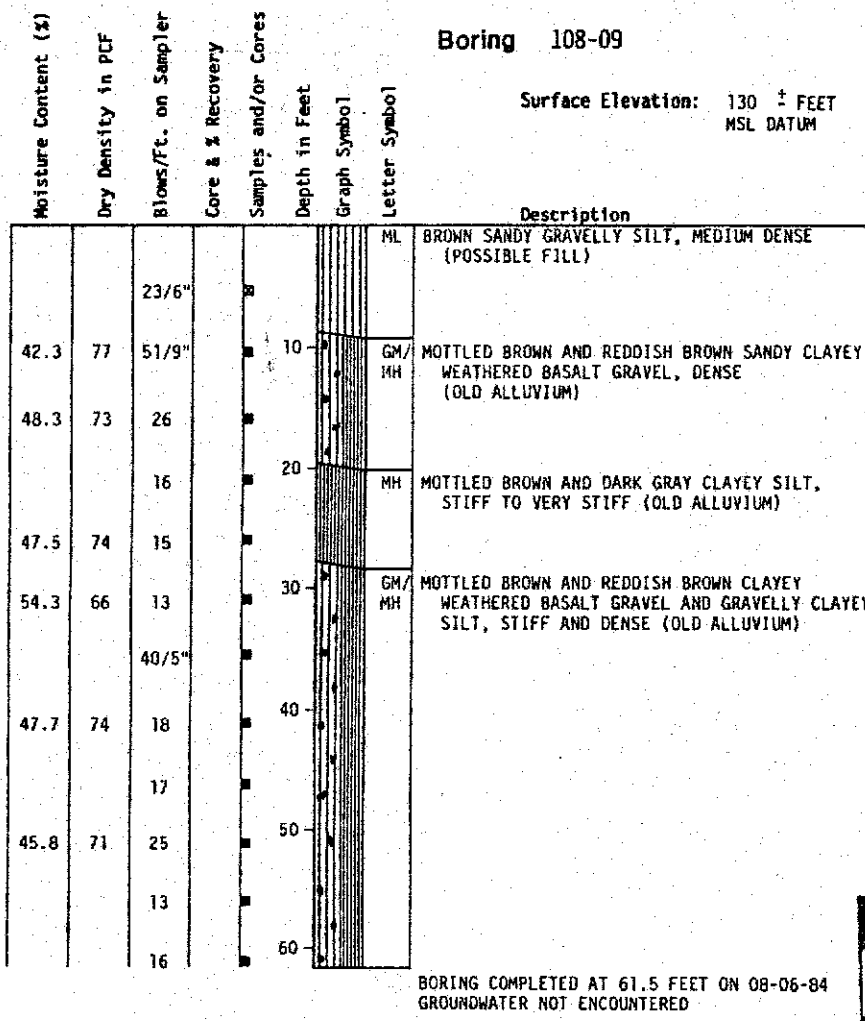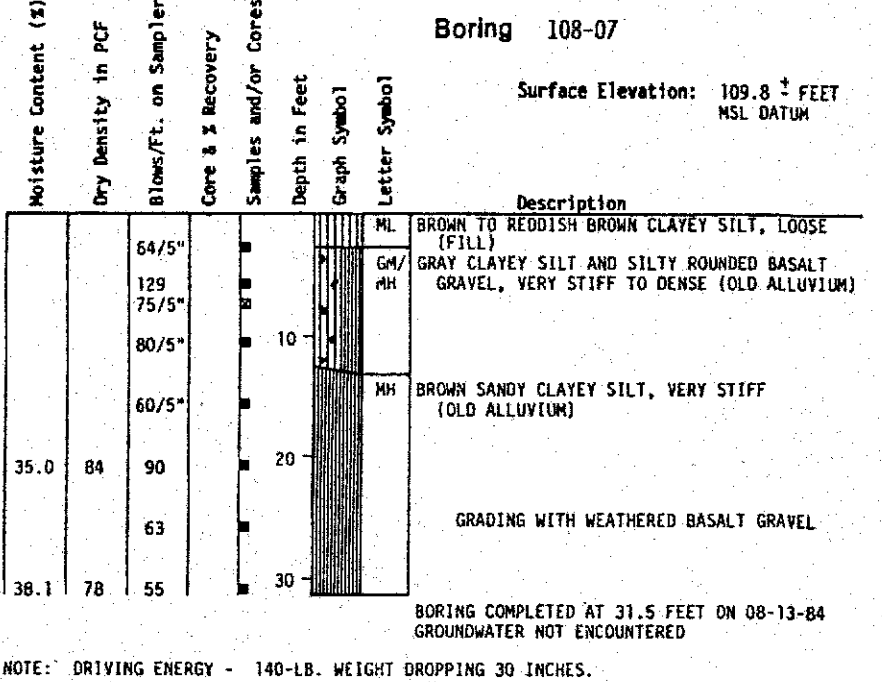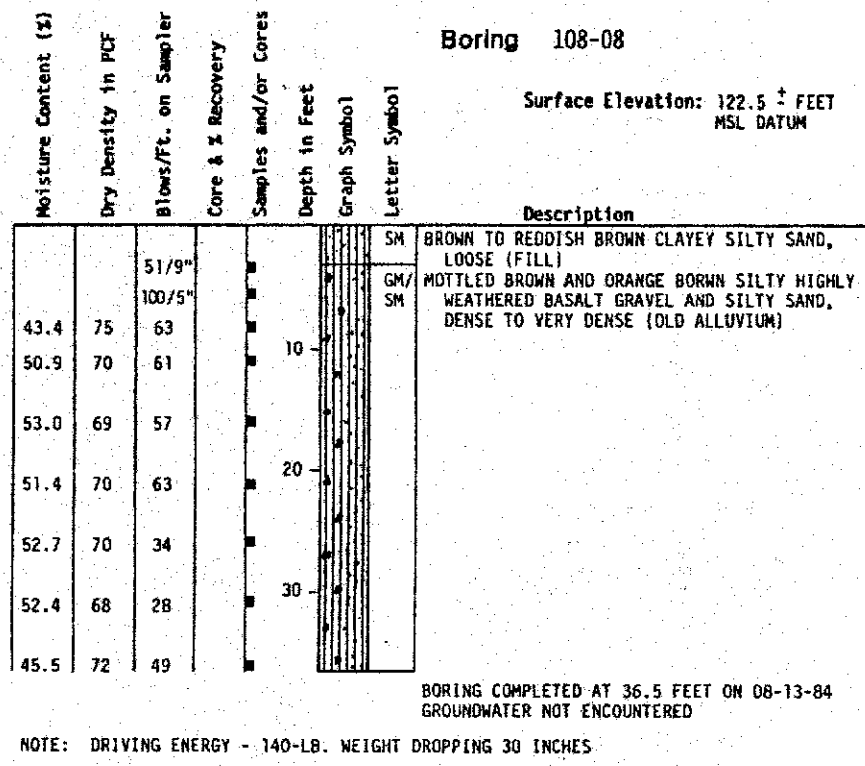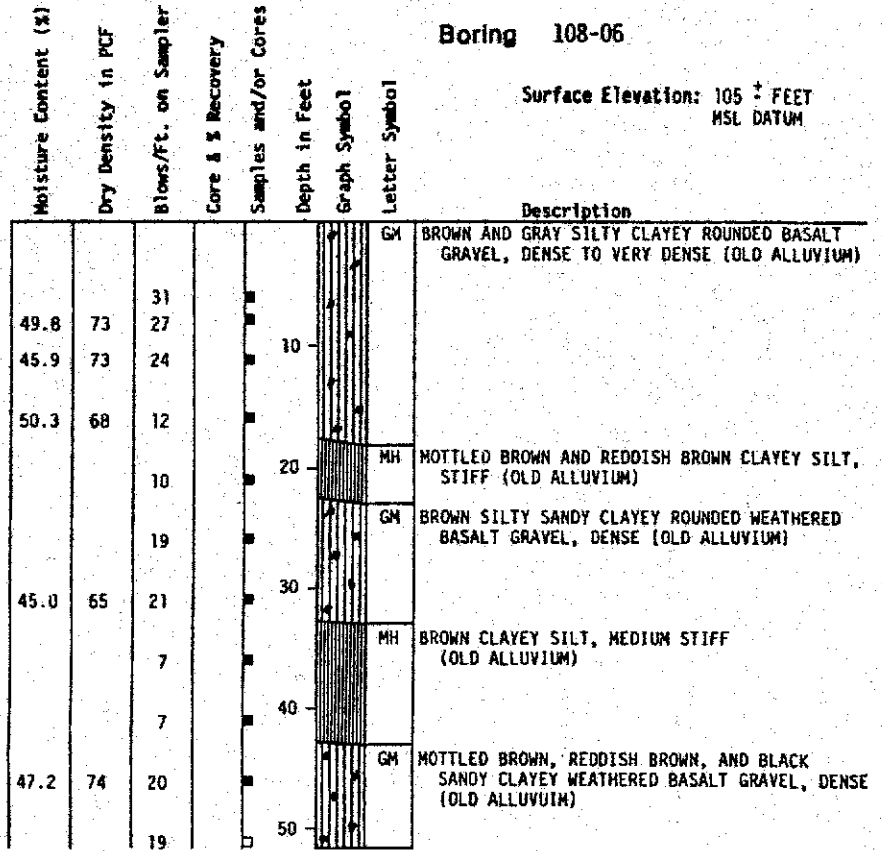

NOTES:  
 ■ -DEPTH AT WHICH UNDISTURBED SAMPLE WAS TAKEN  
 ⊗ -DEPTH AT WHICH DISTURBED SAMPLE WAS TAKEN  
 □ -DEPTH AT WHICH SAMPLE WAS LOST DURING EXTRACTION  
 I -DEPTH AND LENGTH OF CORE RUN  
 DRIVING ENERGY- 300 -LB WEIGHT DROPPING 30 INCHES

**LOG OF BORINGS**

DATE	
BY	
FOR	
NO.	

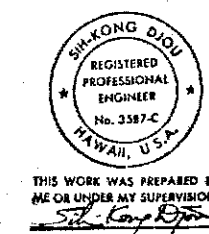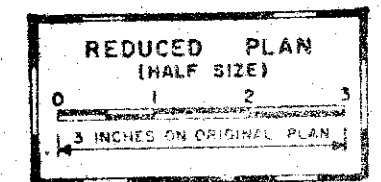

STATE OF HAWAII  
DEPARTMENT OF TRANSPORTATION  
HIGHWAYS DIVISION

**LOG OF BORINGS**

INTERSTATE ROUTE H-3  
F.A.I. PROJECT NO. I-H3-1(54)

NOT TO SCALE DATE: SEPT. 1988  
SHEET No. 3 OF 3 SHEETS