




FED. ROAD DIST. NO.	STATE	FED. AID PROJ. NO.	FISCAL YEAR	SHEET NO.	TOTAL SHEETS
HAWAII	HAW.	I-H3-1(69)	1992	127	225

TRUE NORTH
SCALE: 1" = 40'

ORIGINAL PLAN	DATE
SURVEY PLOTTED BY	
DRAWN BY	
DESIGNED BY	
QUANTITIES BY	
CHECKED BY	

STA. 479+47.08
END F.A.I. PROJECT NO. 1-H3-1(68) =
STA. 480+00
BEGIN F.A.I. PROJECT NO. 1-H3-1(69) & (70)

MATCH LINE STA. 487+00

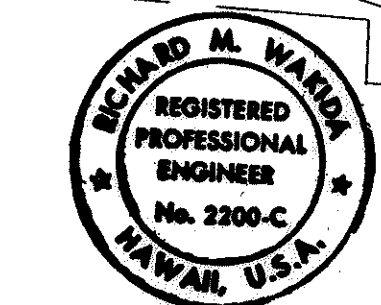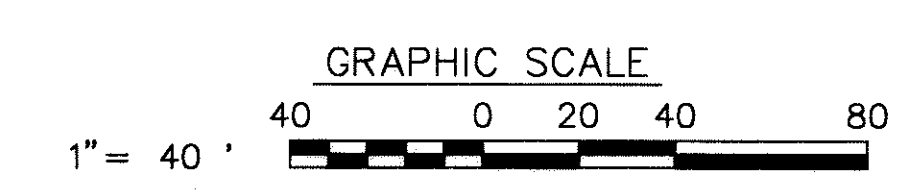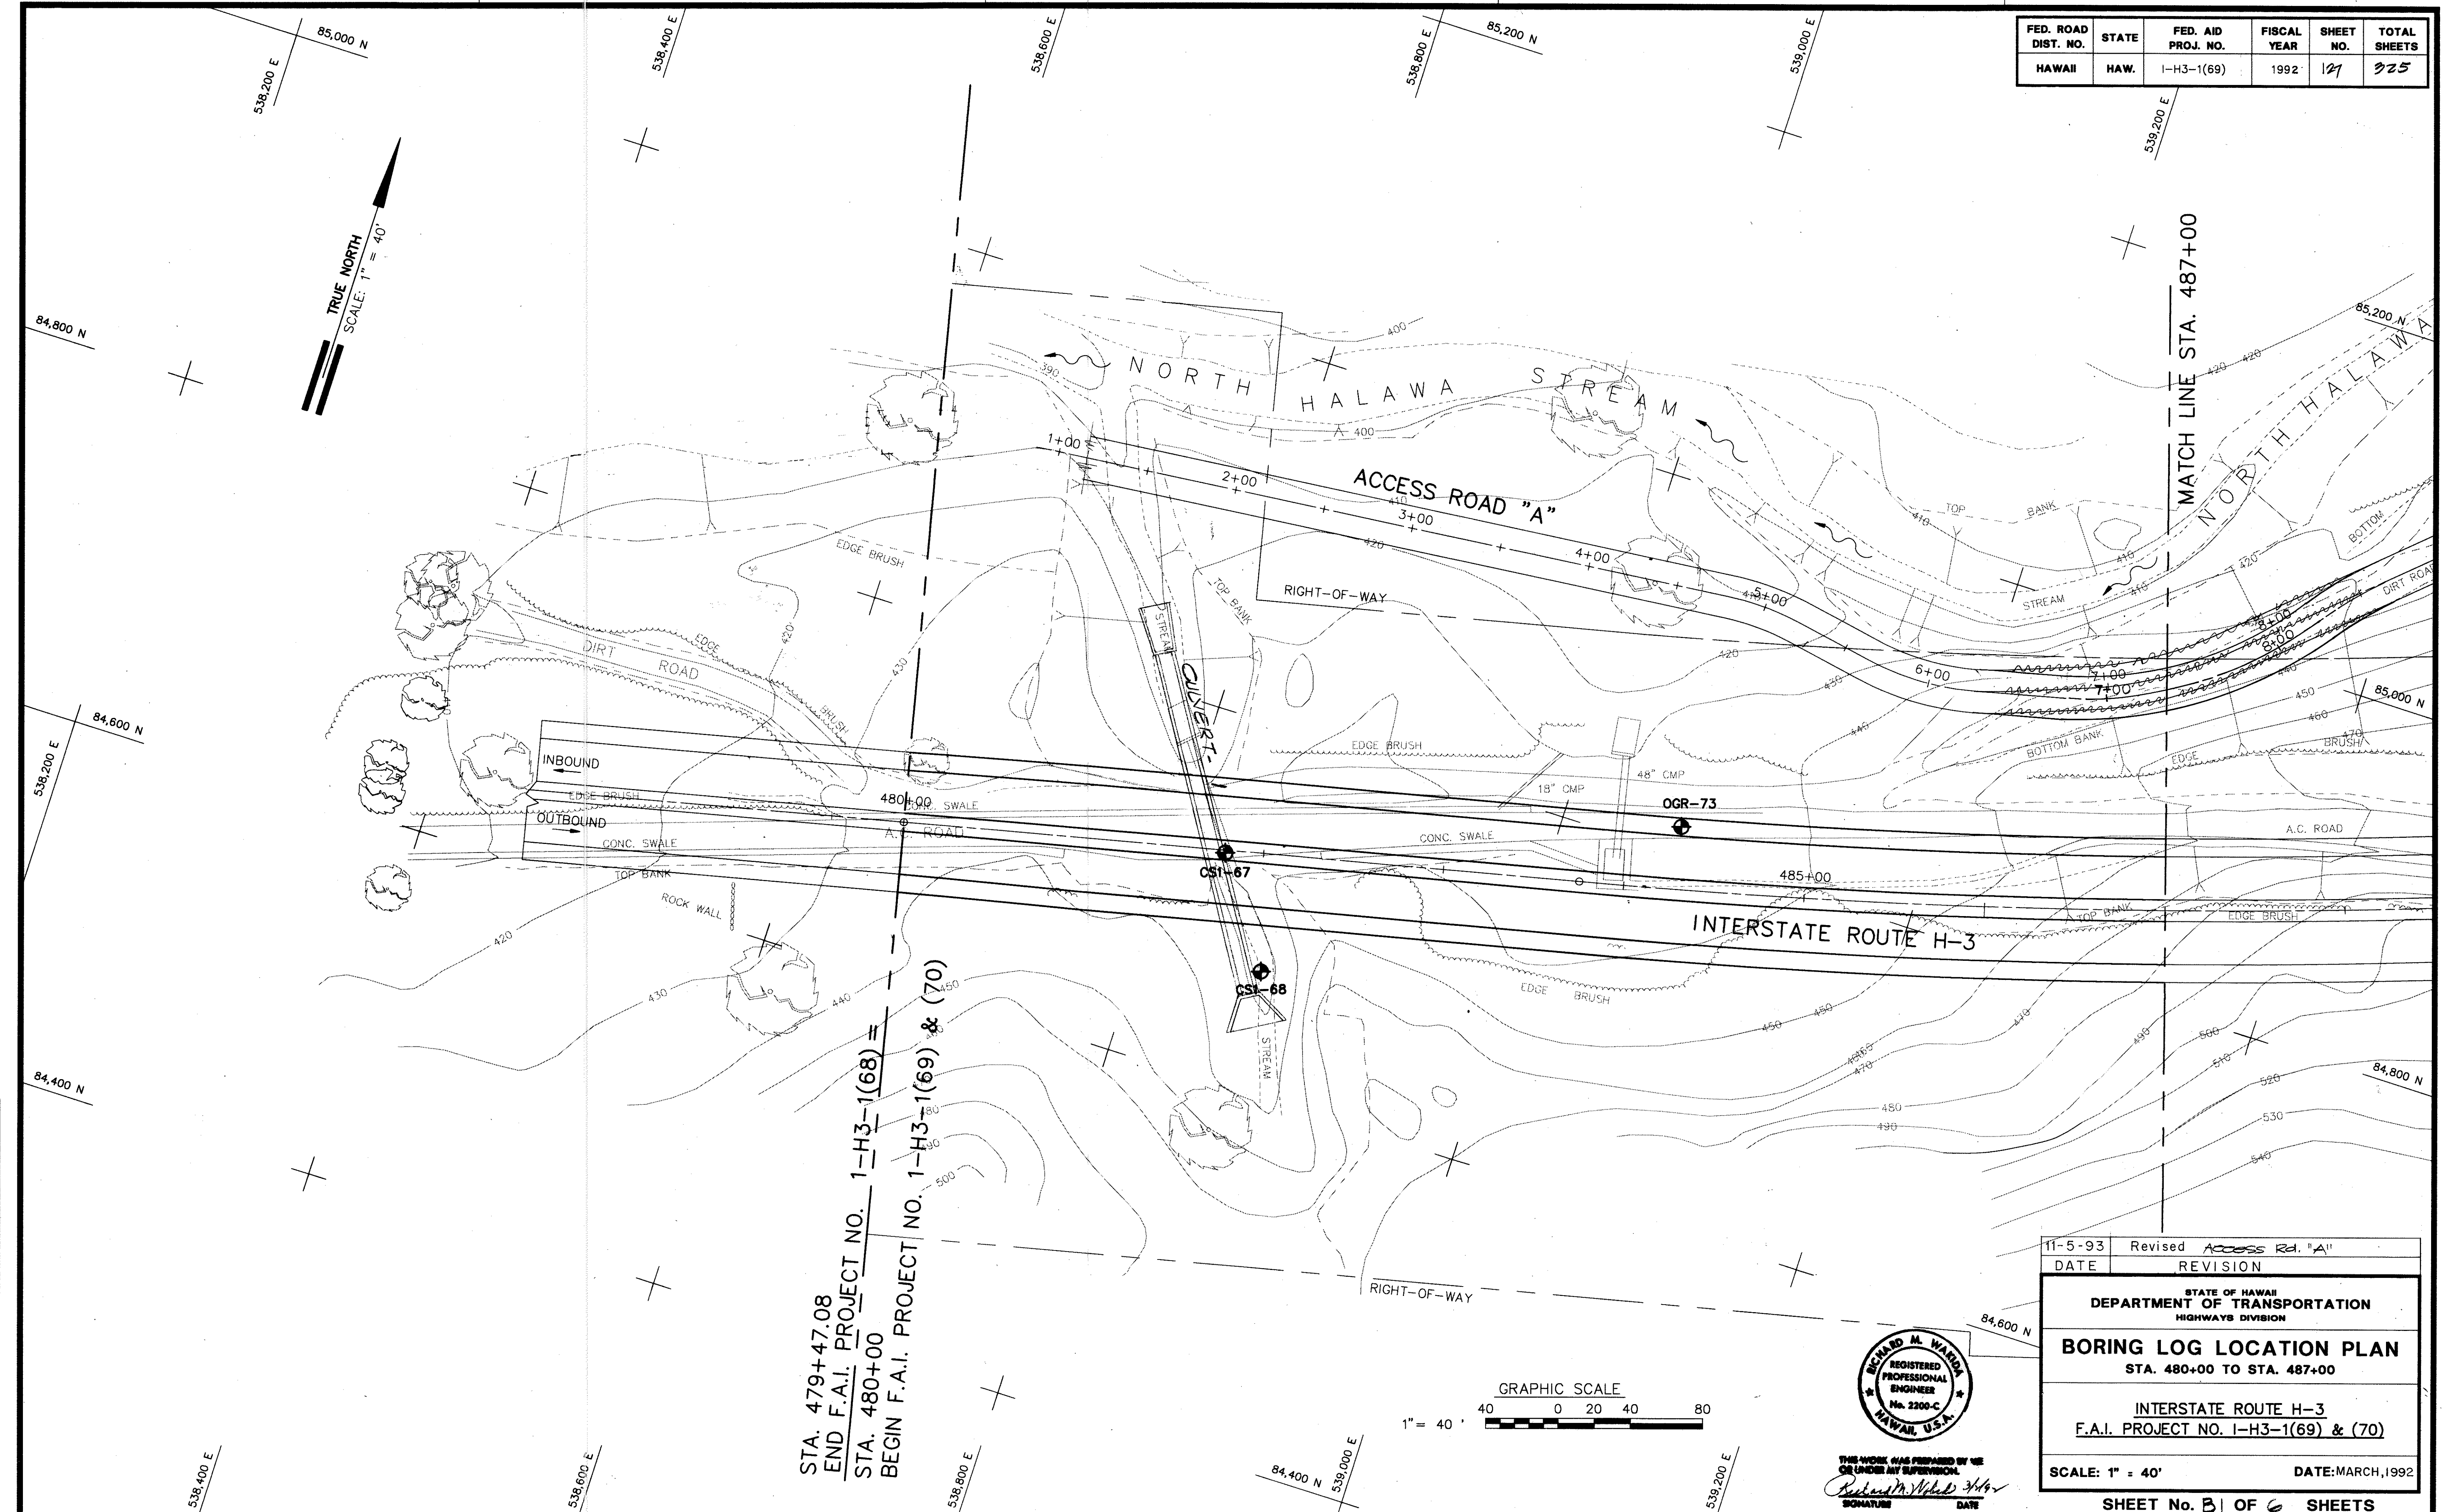



THIS WORK WAS PREPARED BY ME
OR UNDER MY SUPERVISION.
Richard M. Warda
SIGNATURE DATE

11-5-93	Revised Access Rd. "A"
DATE	REVISION
STATE OF HAWAII DEPARTMENT OF TRANSPORTATION HIGHWAYS DIVISION	
BORING LOG LOCATION PLAN STA. 480+00 TO STA. 487+00	
INTERSTATE ROUTE H-3 F.A.I. PROJECT NO. 1-H3-1(69) & (70)	
SCALE: 1" = 40'	DATE: MARCH, 1992
SHEET No. 31 OF 6 SHEETS	

ADD. 127

FED. ROAD DIST. NO.	STATE	FED. AID PROJ. NO.	FISCAL YEAR	SHEET NO.	TOTAL SHEETS
HAWAII	HAW.	I-H3-1(69)	1992	128	325


SURVEY PLOTTED BY	DATE
DRAWN BY	
TRACED BY	
NOTED BY	
CHECKED BY	
ORIGINAL PLAN	
NOTE BOOK	
No.	

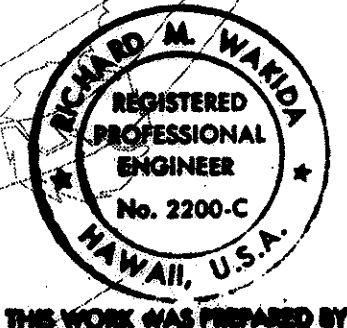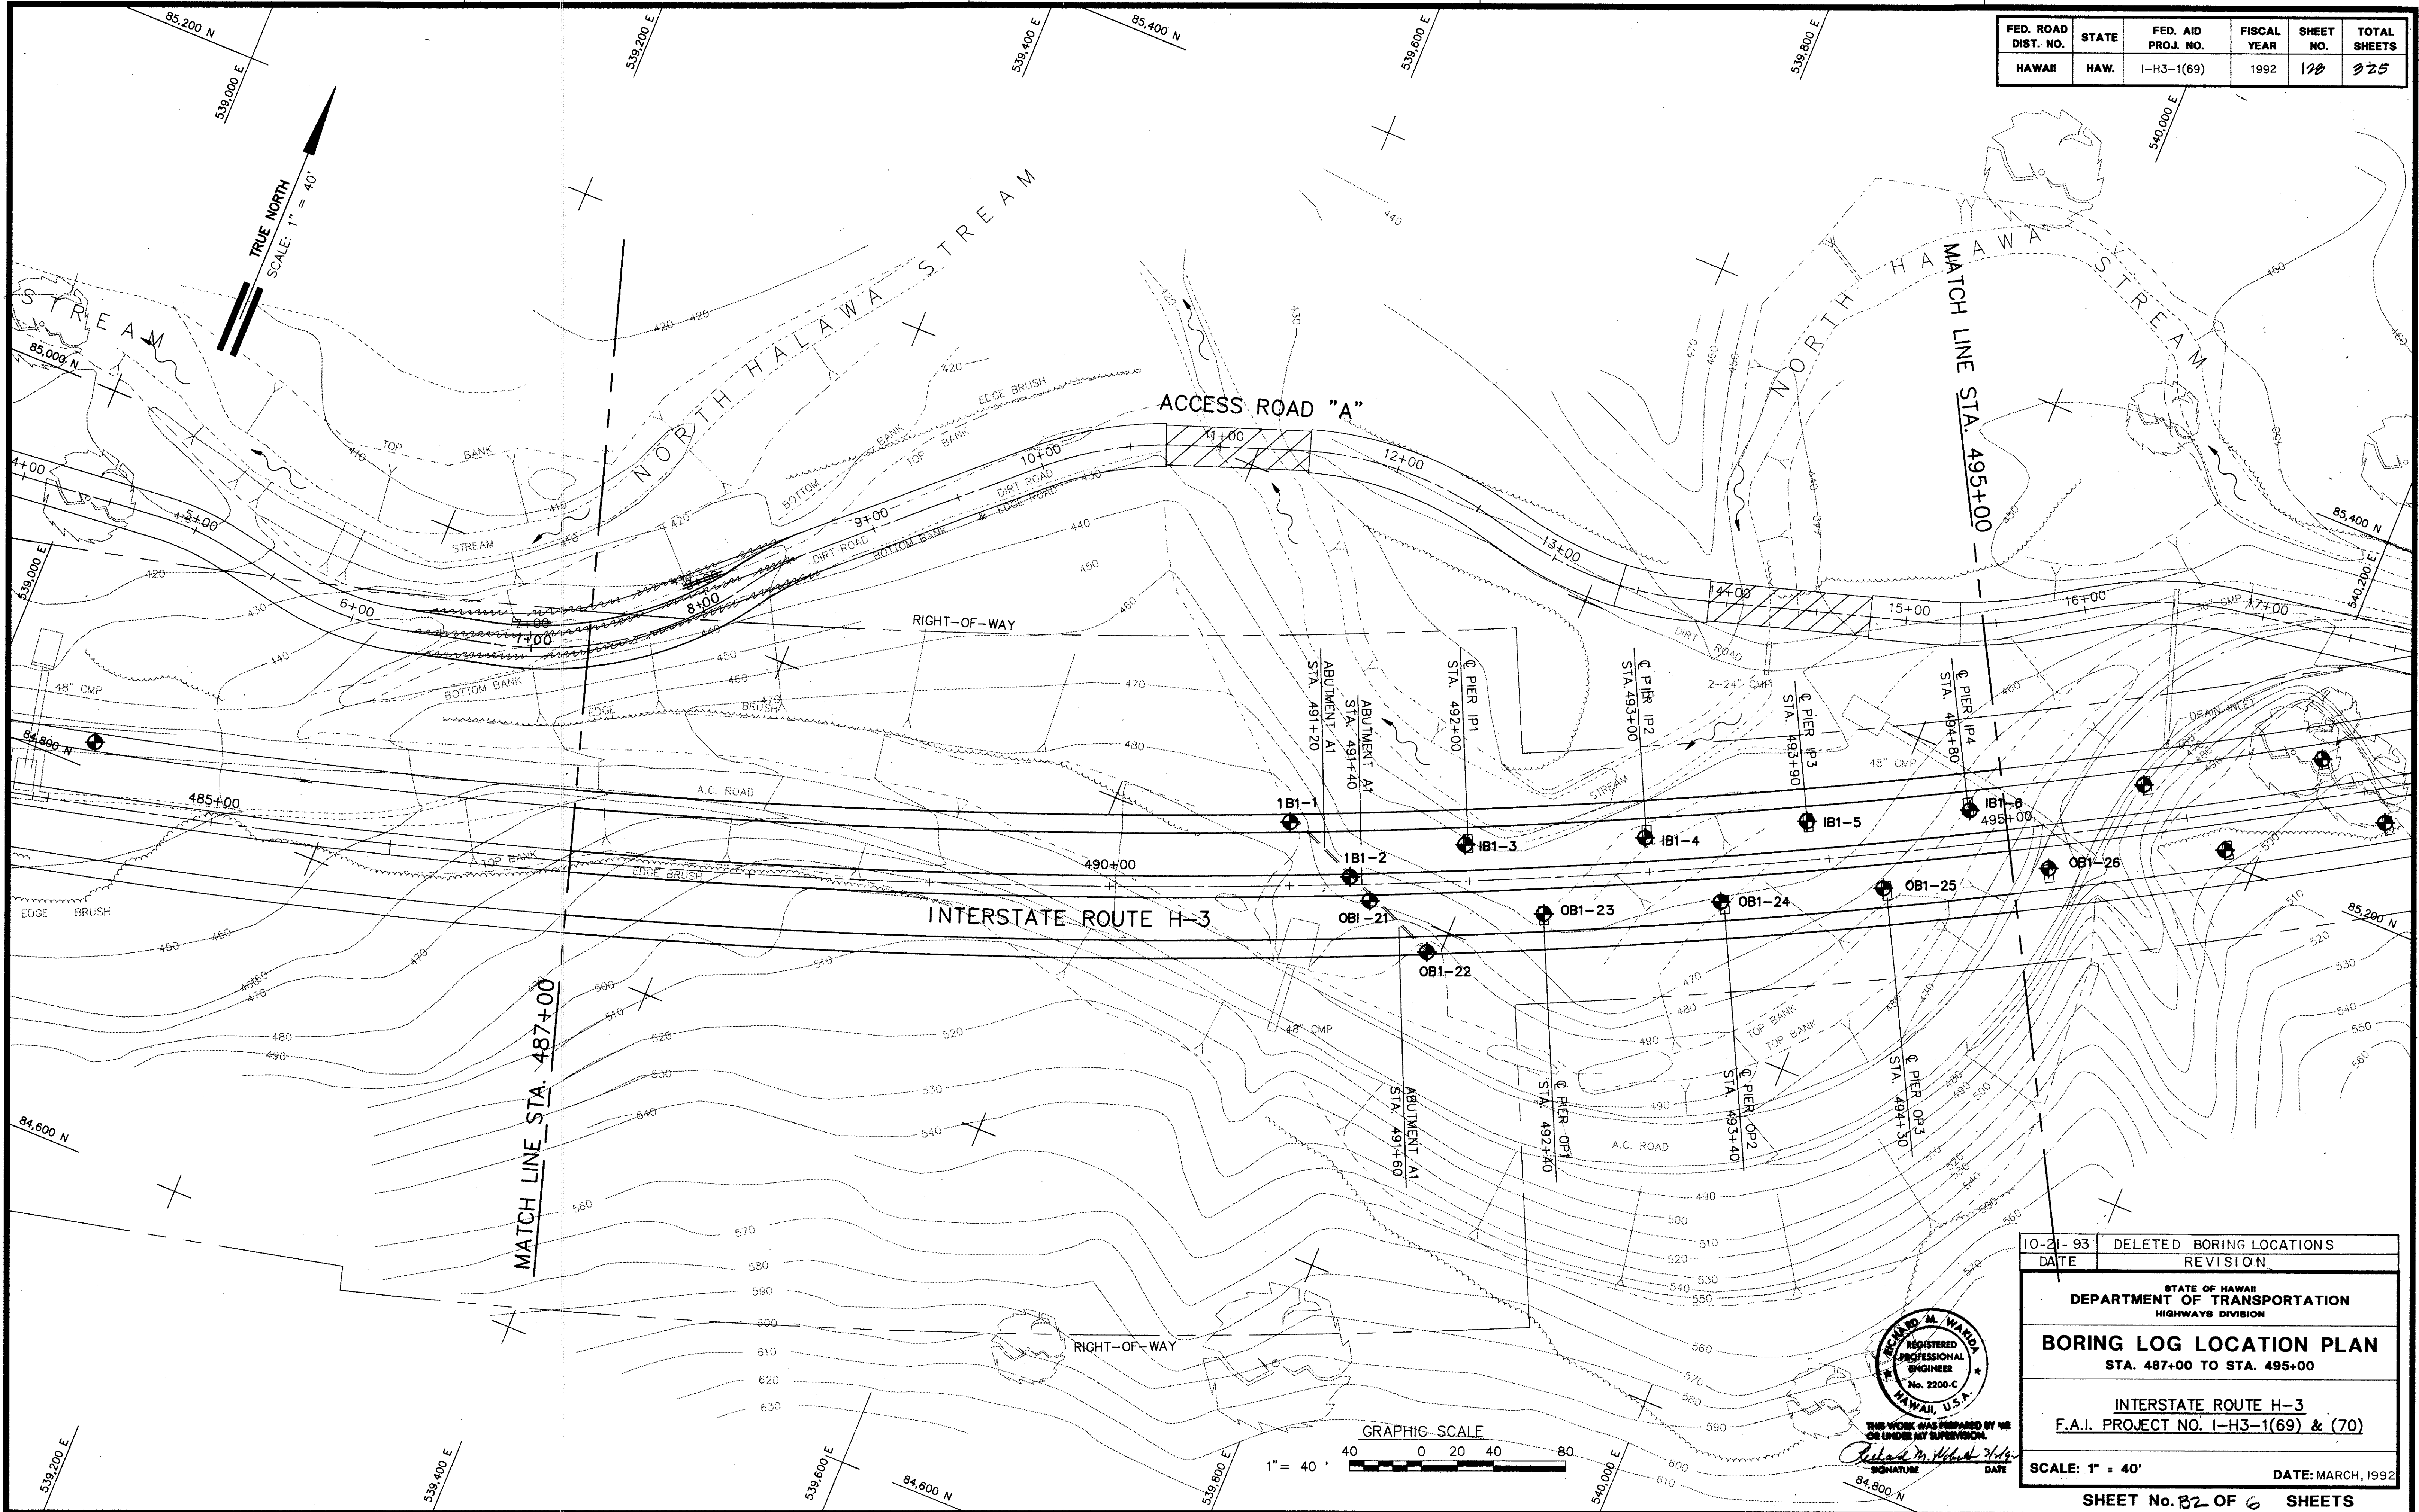

10-21-93	DELETED BORING LOCATIONS
DATE	REVISION
STATE OF HAWAII DEPARTMENT OF TRANSPORTATION HIGHWAYS DIVISION	
BORING LOG LOCATION PLAN STA. 487+00 TO STA. 495+00	
INTERSTATE ROUTE H-3 F.A.I. PROJECT NO. I-H3-1(69) & (70)	
SCALE: 1" = 40'	DATE: MARCH, 1992
SHEET No. 32 OF 6 SHEETS	

FED. ROAD DIST. NO.	STATE	FED. AID PROJ. NO.	FISCAL YEAR	SHEET NO.	TOTAL SHEETS
HAWAII	HAW.	I-H3-1(69)	1992	121	926


DATE	_____
SURVEY PLOTTED BY	_____
DRIVEN BY	_____
NOTED BY	_____
CHECKED BY	_____
ORIGINAL PLAN	_____
NOTE BOOK	_____
NO.	_____

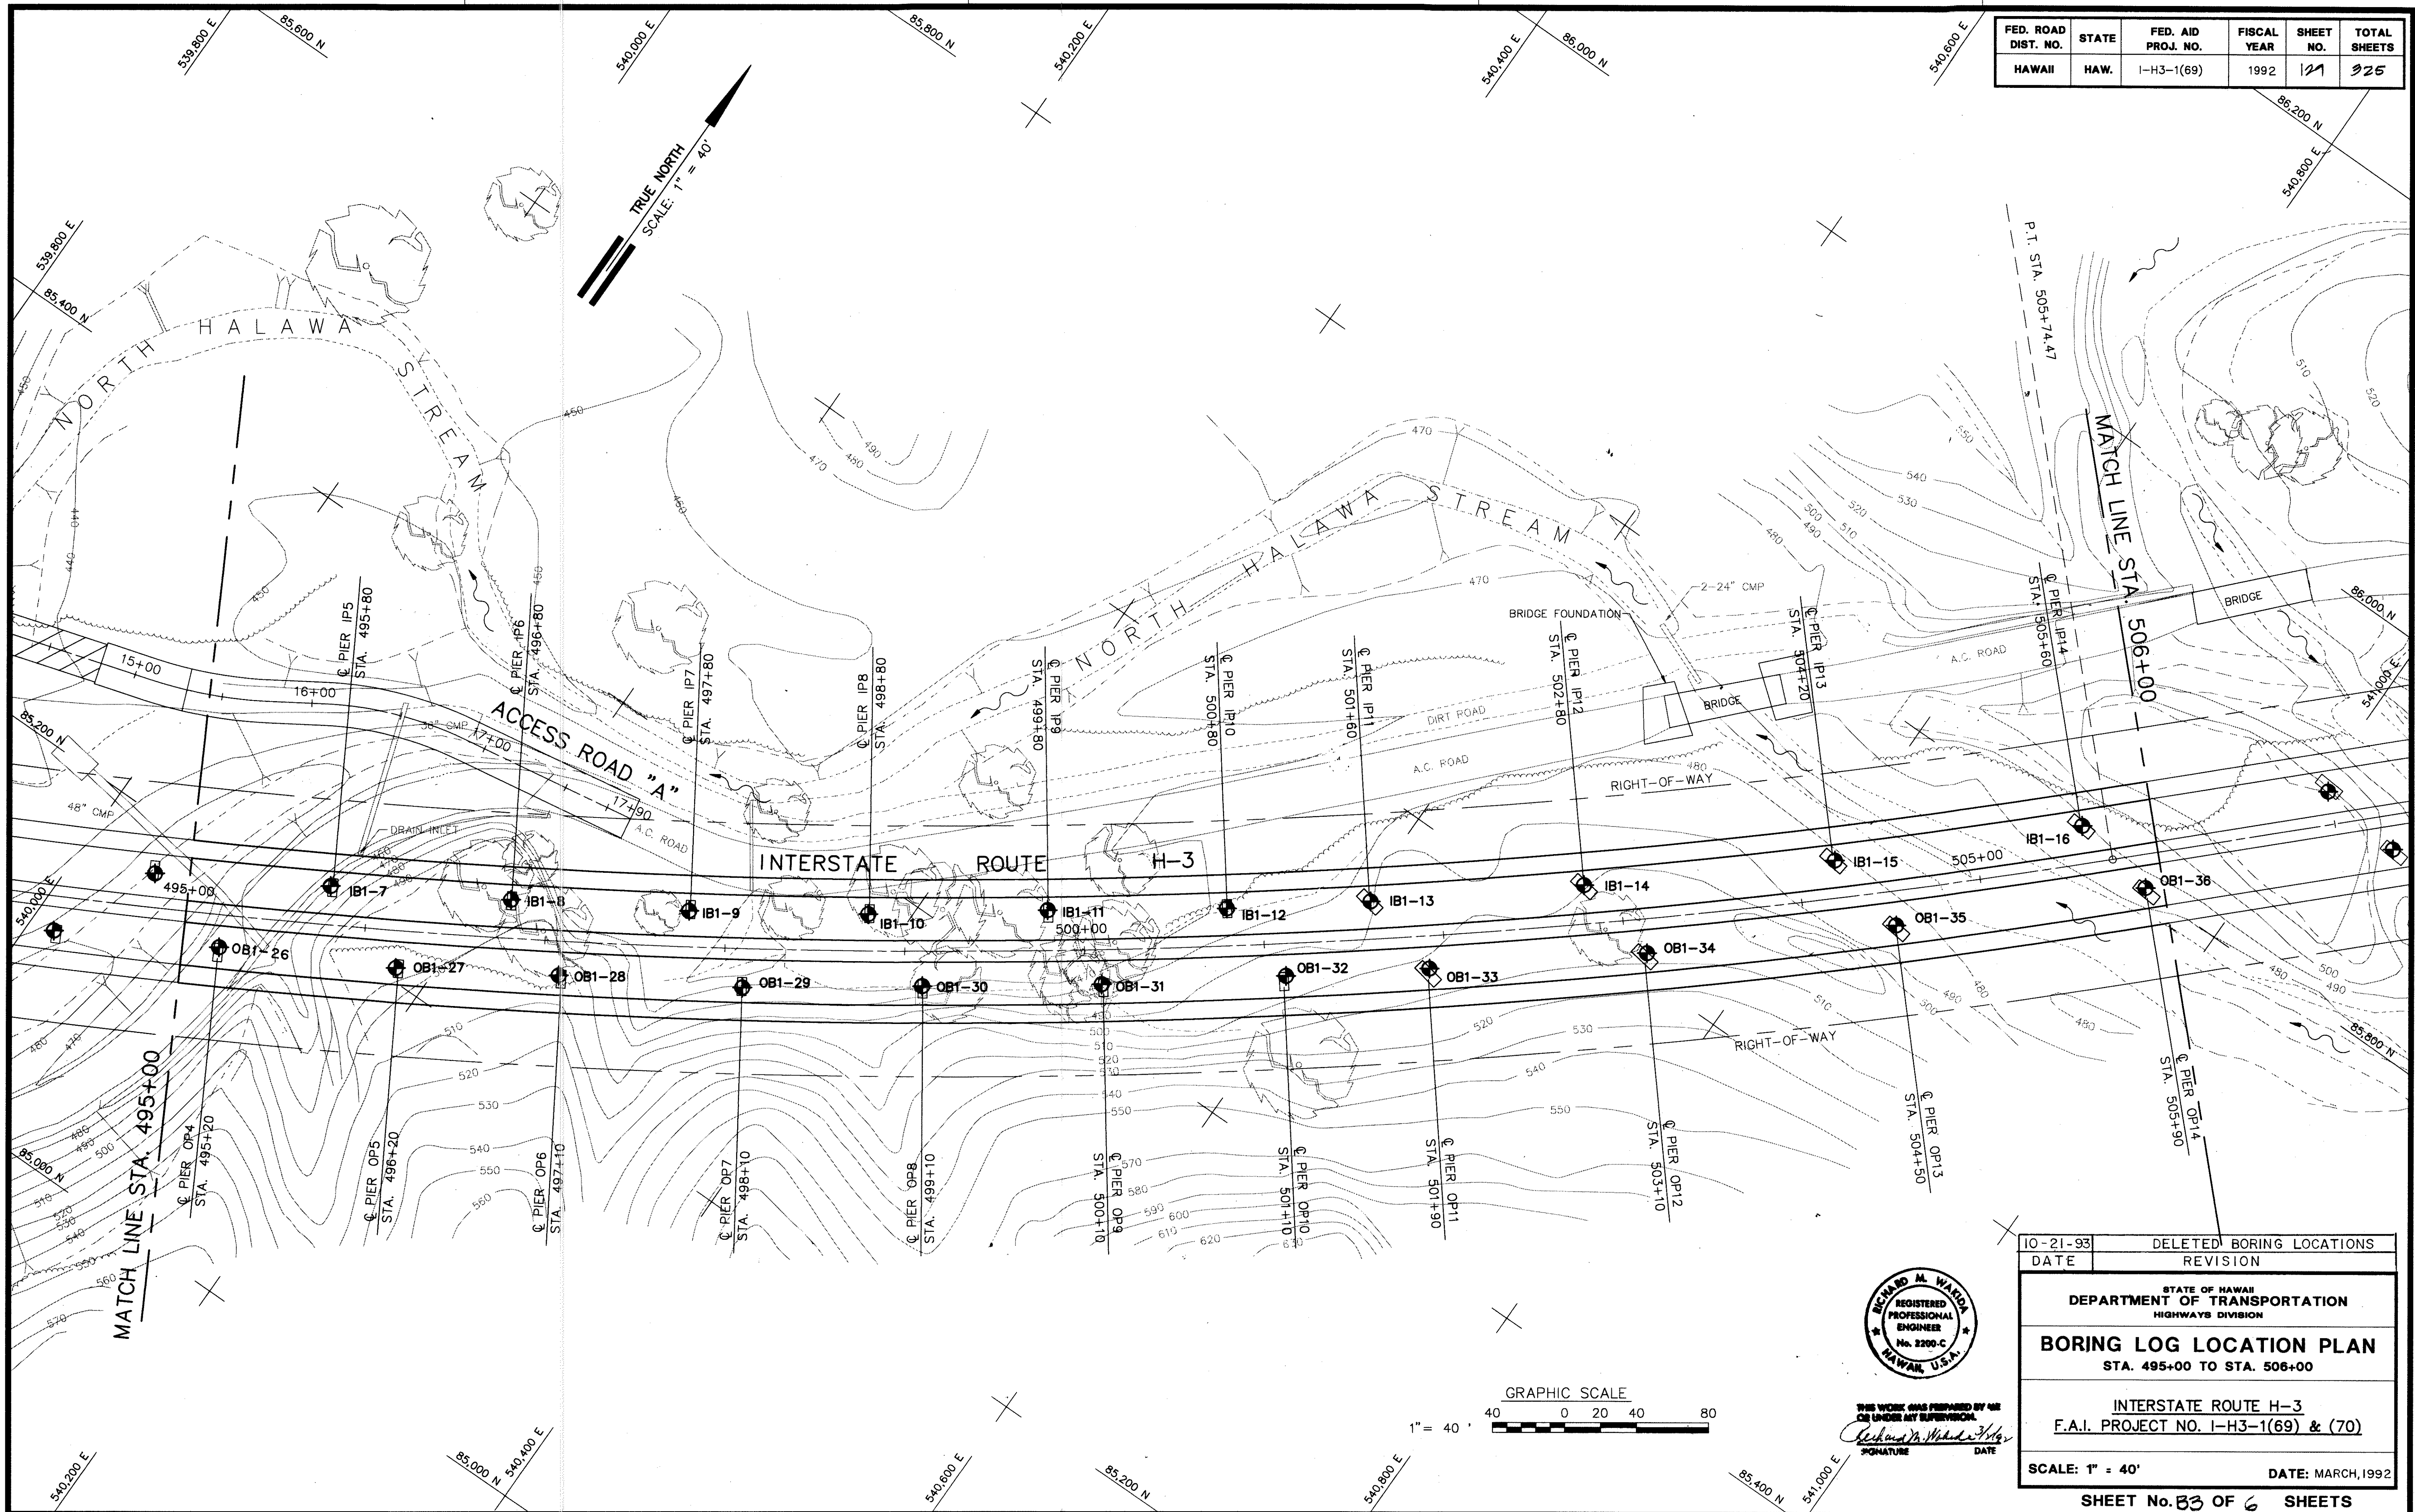



THIS WORK WAS PREPARED BY ME
OR UNDER MY SUPERVISION.
Richard M. Waiwai
SIGNATURE DATE

10-21-93	DELETED BORING LOCATIONS
DATE	REVISION
STATE OF HAWAII DEPARTMENT OF TRANSPORTATION HIGHWAYS DIVISION	
BORING LOG LOCATION PLAN STA. 495+00 TO STA. 506+00	
INTERSTATE ROUTE H-3 F.A.I. PROJECT NO. I-H3-1(69) & (70)	
SCALE: 1" = 40'	DATE: MARCH, 1992
SHEET No. 83 OF 6 SHEETS	

FED. ROAD DIST. NO.	STATE	FED. AID PROJ. NO.	FISCAL YEAR	SHEET NO.	TOTAL SHEETS
HAWAII	HAW.	I-H3-1(69)	1992	130	225

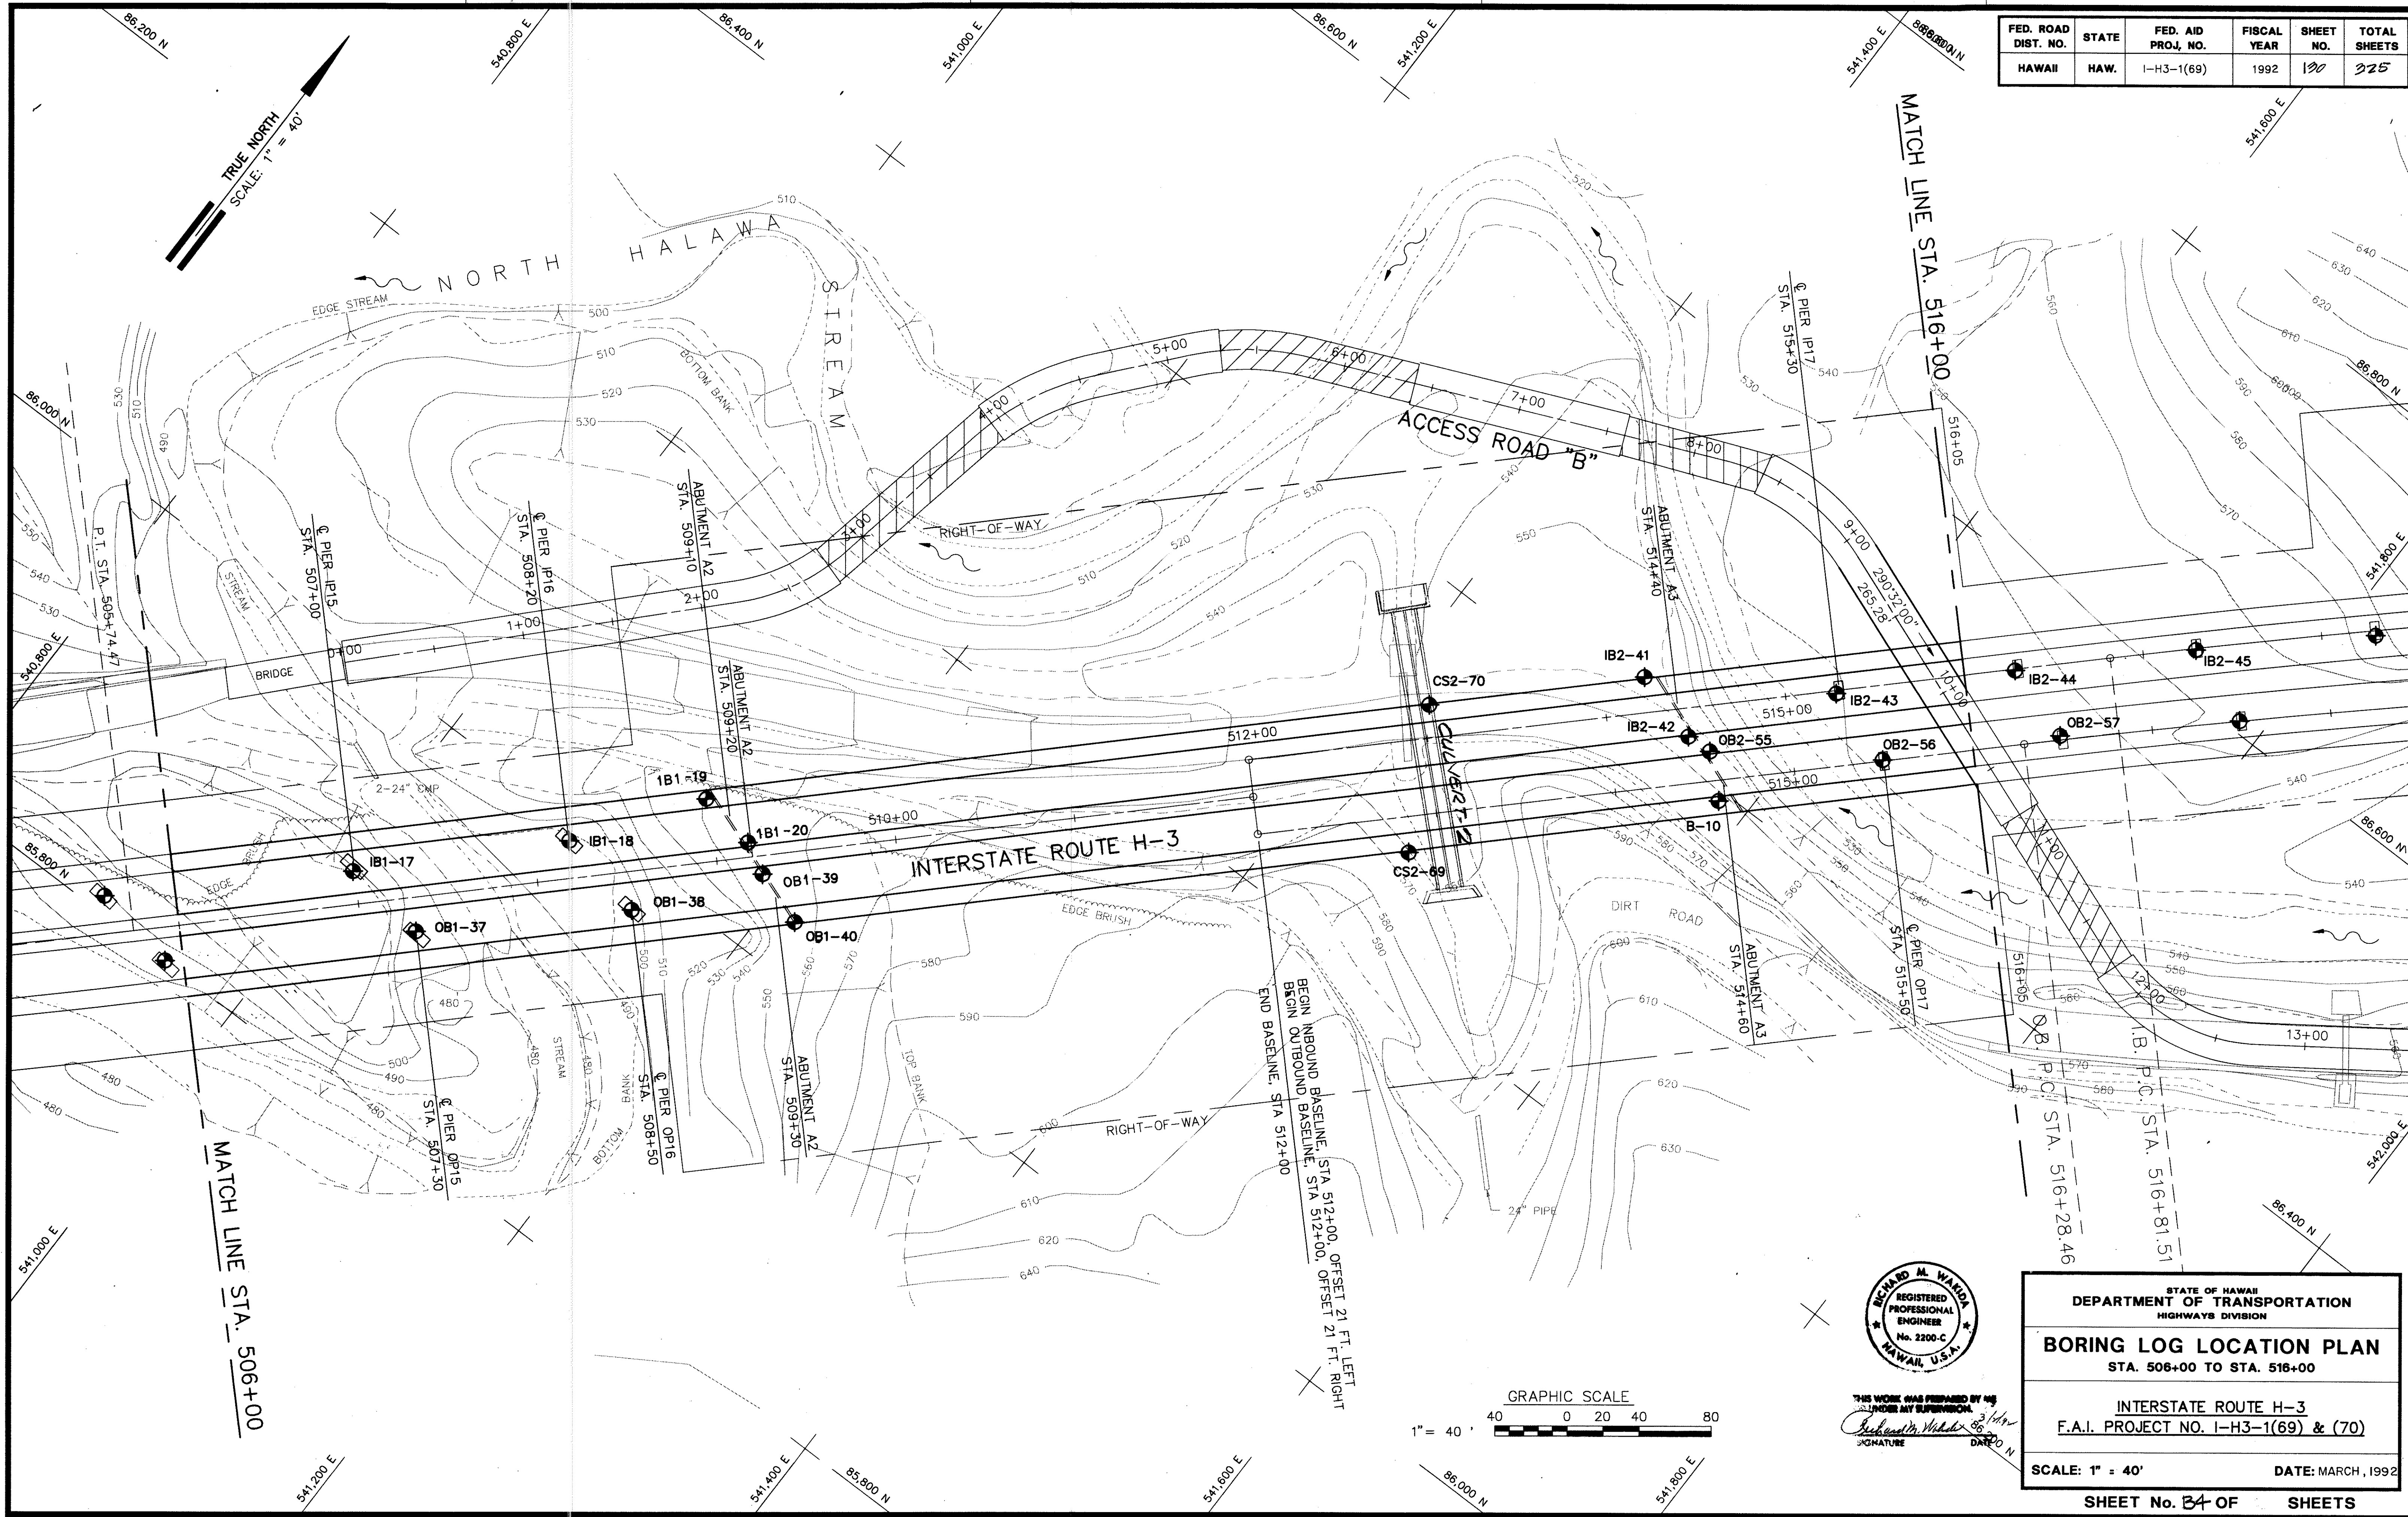

DESIGNED BY	DATE
TRACED BY	
QUANTITIES BY	
CHECKED BY	
ORIGINAL PLAN	
NOTE BOOK	
No.	

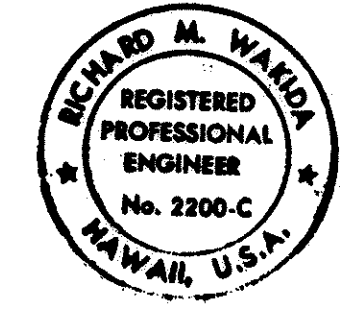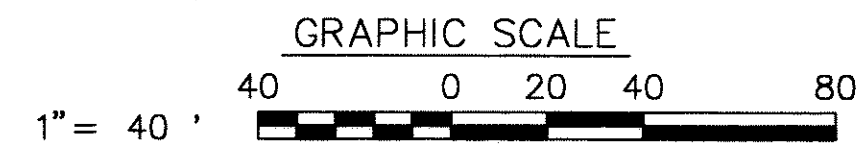

THIS WORK WAS PREPARED BY ME
UNDER MY SUPERVISION
Richard M. Wanda
SIGNATURE DATE 3/14/92

STATE OF HAWAII
DEPARTMENT OF TRANSPORTATION
HIGHWAYS DIVISION

BORING LOG LOCATION PLAN
STA. 508+00 TO STA. 516+00



INTERSTATE ROUTE H-3
F.A.I. PROJECT NO. I-H3-1(69) & (70)

SCALE: 1" = 40' DATE: MARCH, 1992

SHEET No. 130 OF 225 SHEETS

FED. ROAD DIST. NO.	STATE	FED. AID PROJ. NO.	FISCAL YEAR	SHEET NO.	TOTAL SHEETS
HAWAII	HAW.	I-H3-1(69)	1992	131	325

DATE	_____
SURVEY PLOTTED BY	_____
DESIGNED BY	_____
NOTED BY	_____
CHECKED BY	_____
ORIGINAL PLAN	_____
NOTE BOOK	_____
NO.	_____

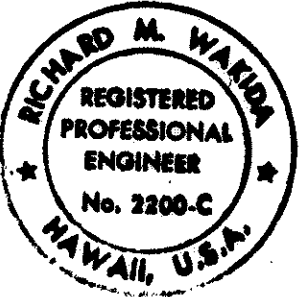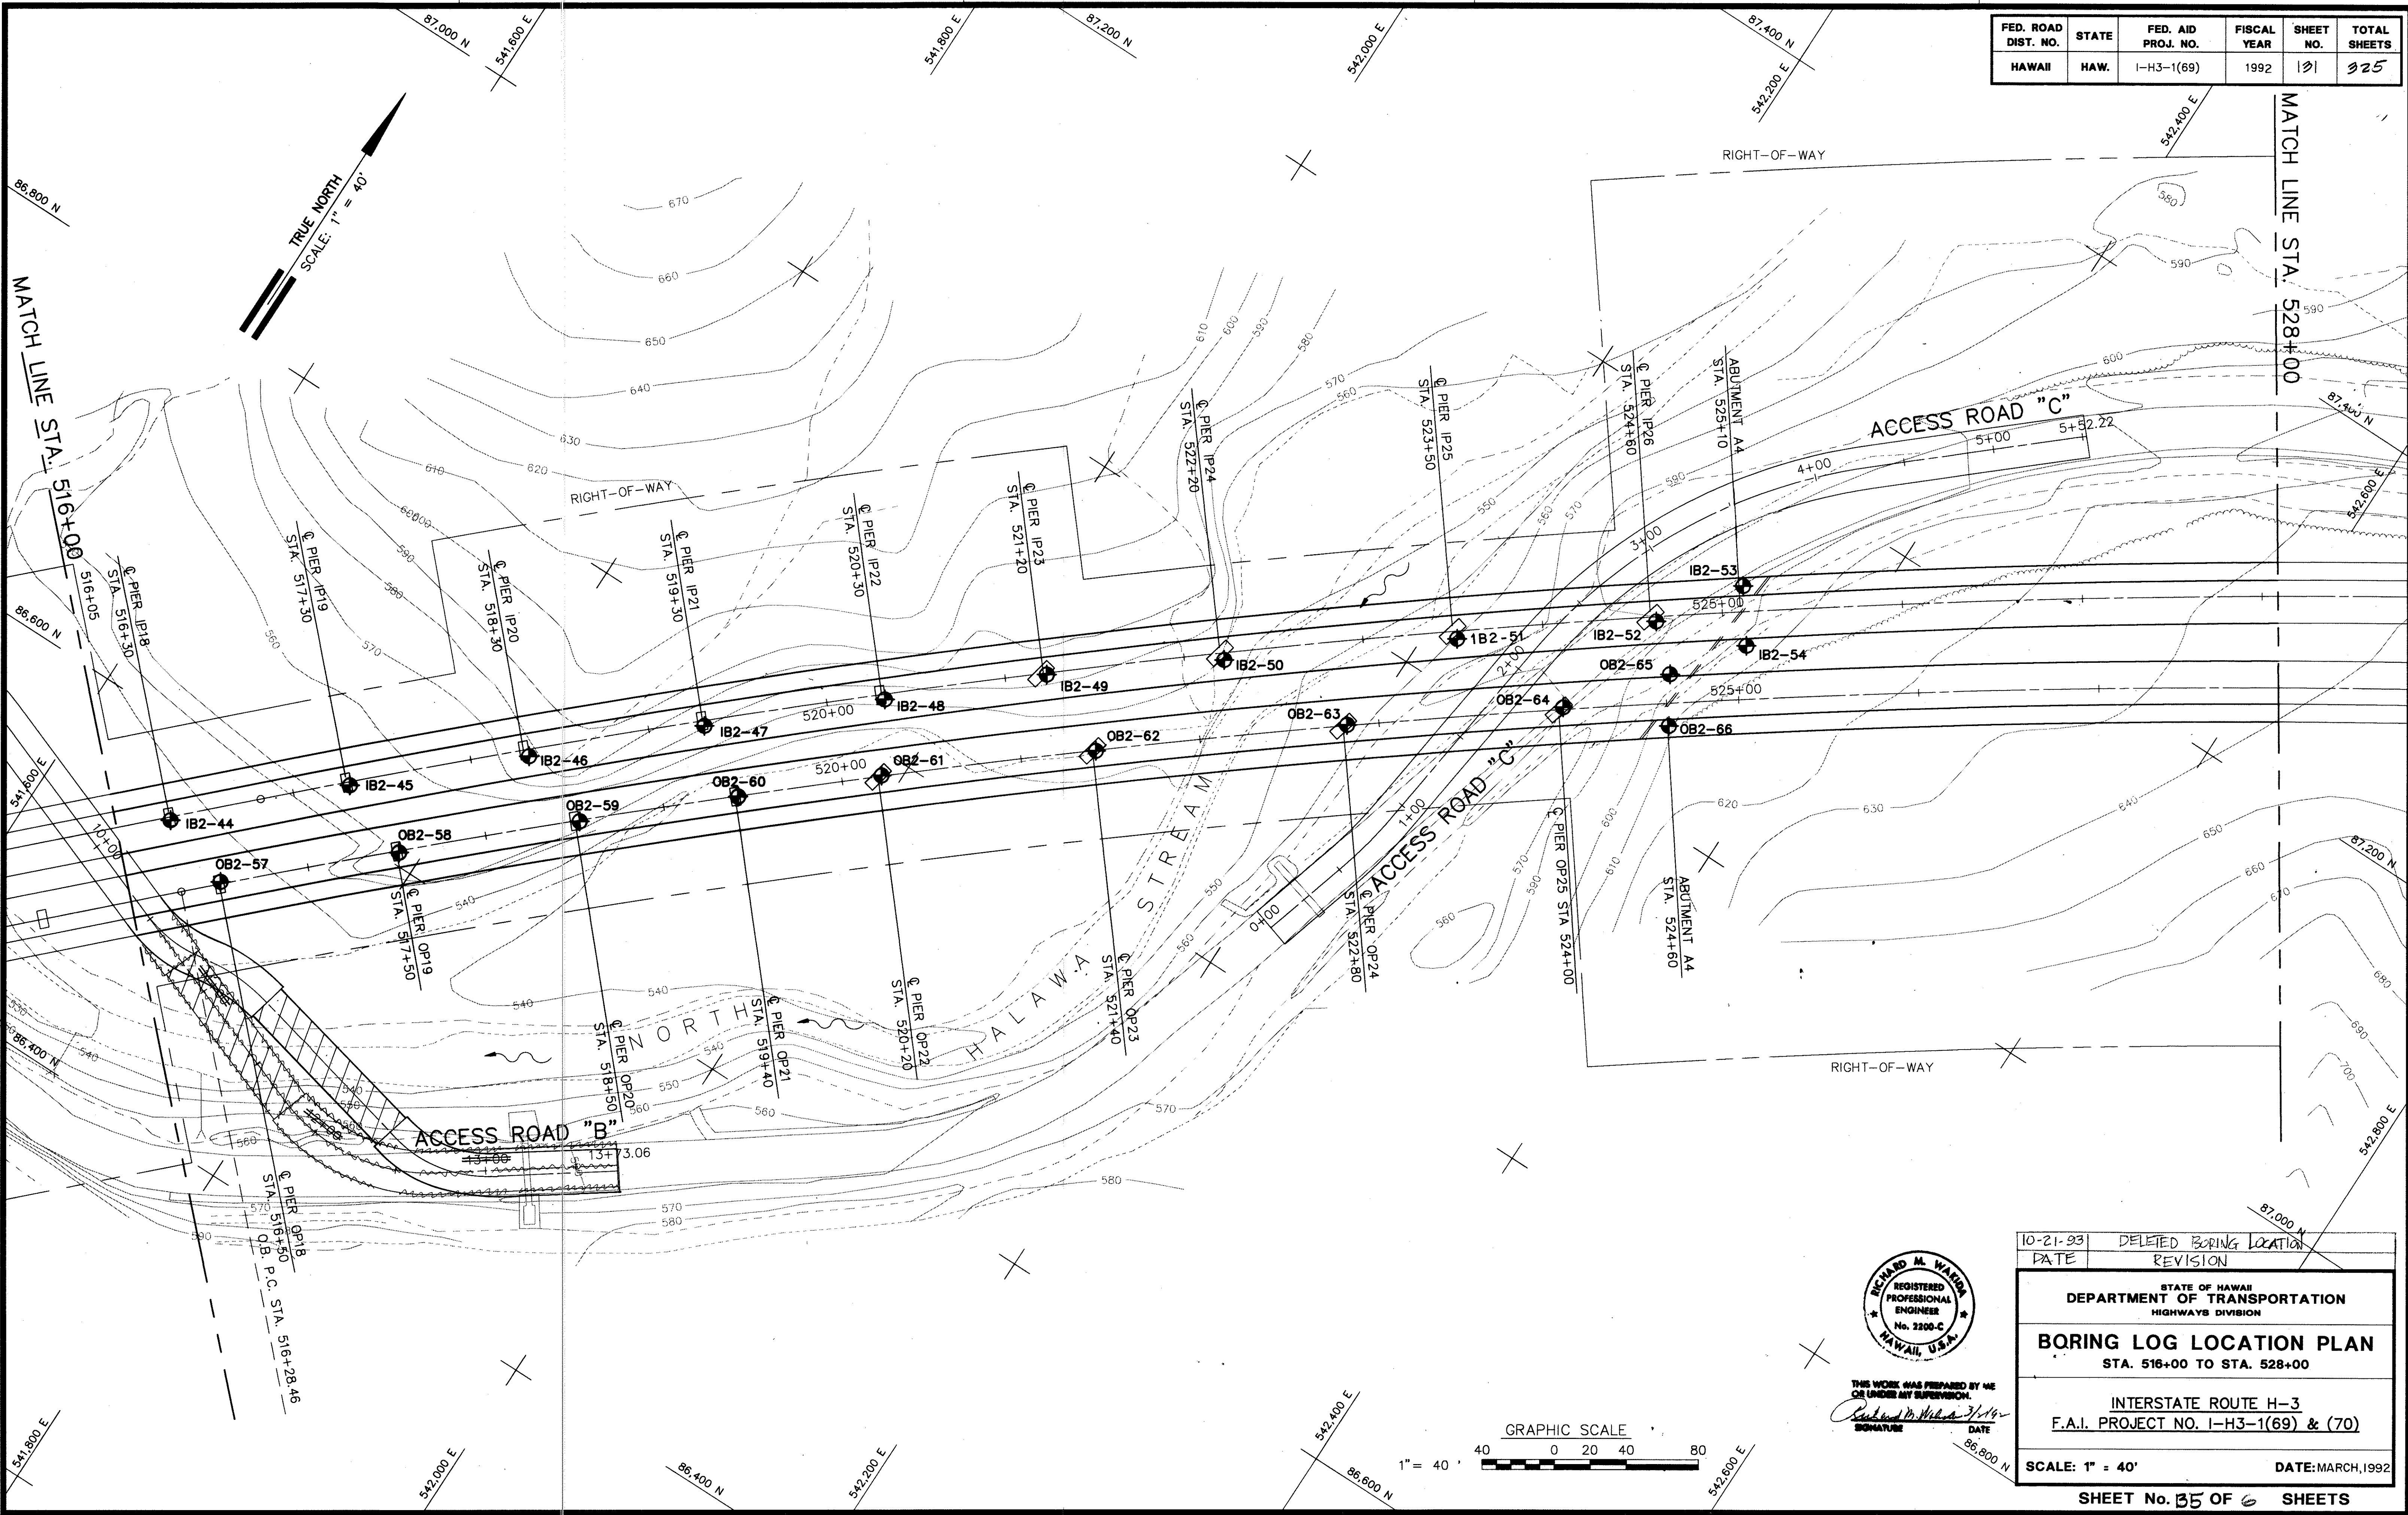

THIS WORK WAS PREPARED BY ME
OR UNDER MY SUPERVISION.
Richard M. Wilson 3/1/92
SIGNATURE DATE


10-21-93	DELETED BORING LOCATION
DATE	REVISION
STATE OF HAWAII DEPARTMENT OF TRANSPORTATION HIGHWAYS DIVISION	
BORING LOG LOCATION PLAN STA. 516+00 TO STA. 528+00	
INTERSTATE ROUTE H-3 F.A.I. PROJECT NO. I-H3-1(69) & (70)	
SCALE: 1" = 40'	DATE: MARCH, 1992

SHEET No. 35 OF 6 SHEETS

ADL 131

FED. ROAD DIST. NO.	STATE	FED. AID PROJ. NO.	FISCAL YEAR	SHEET NO.	TOTAL SHEETS
HAWAII	HAW.	I-H3-1(69)	1992	325	325


SURVEY PLOTTED BY	DATE
DRAWN BY	
DESIGNED BY	
CHECKED BY	
ORIGINAL PLAN	
NOTE BOOK	
No.	

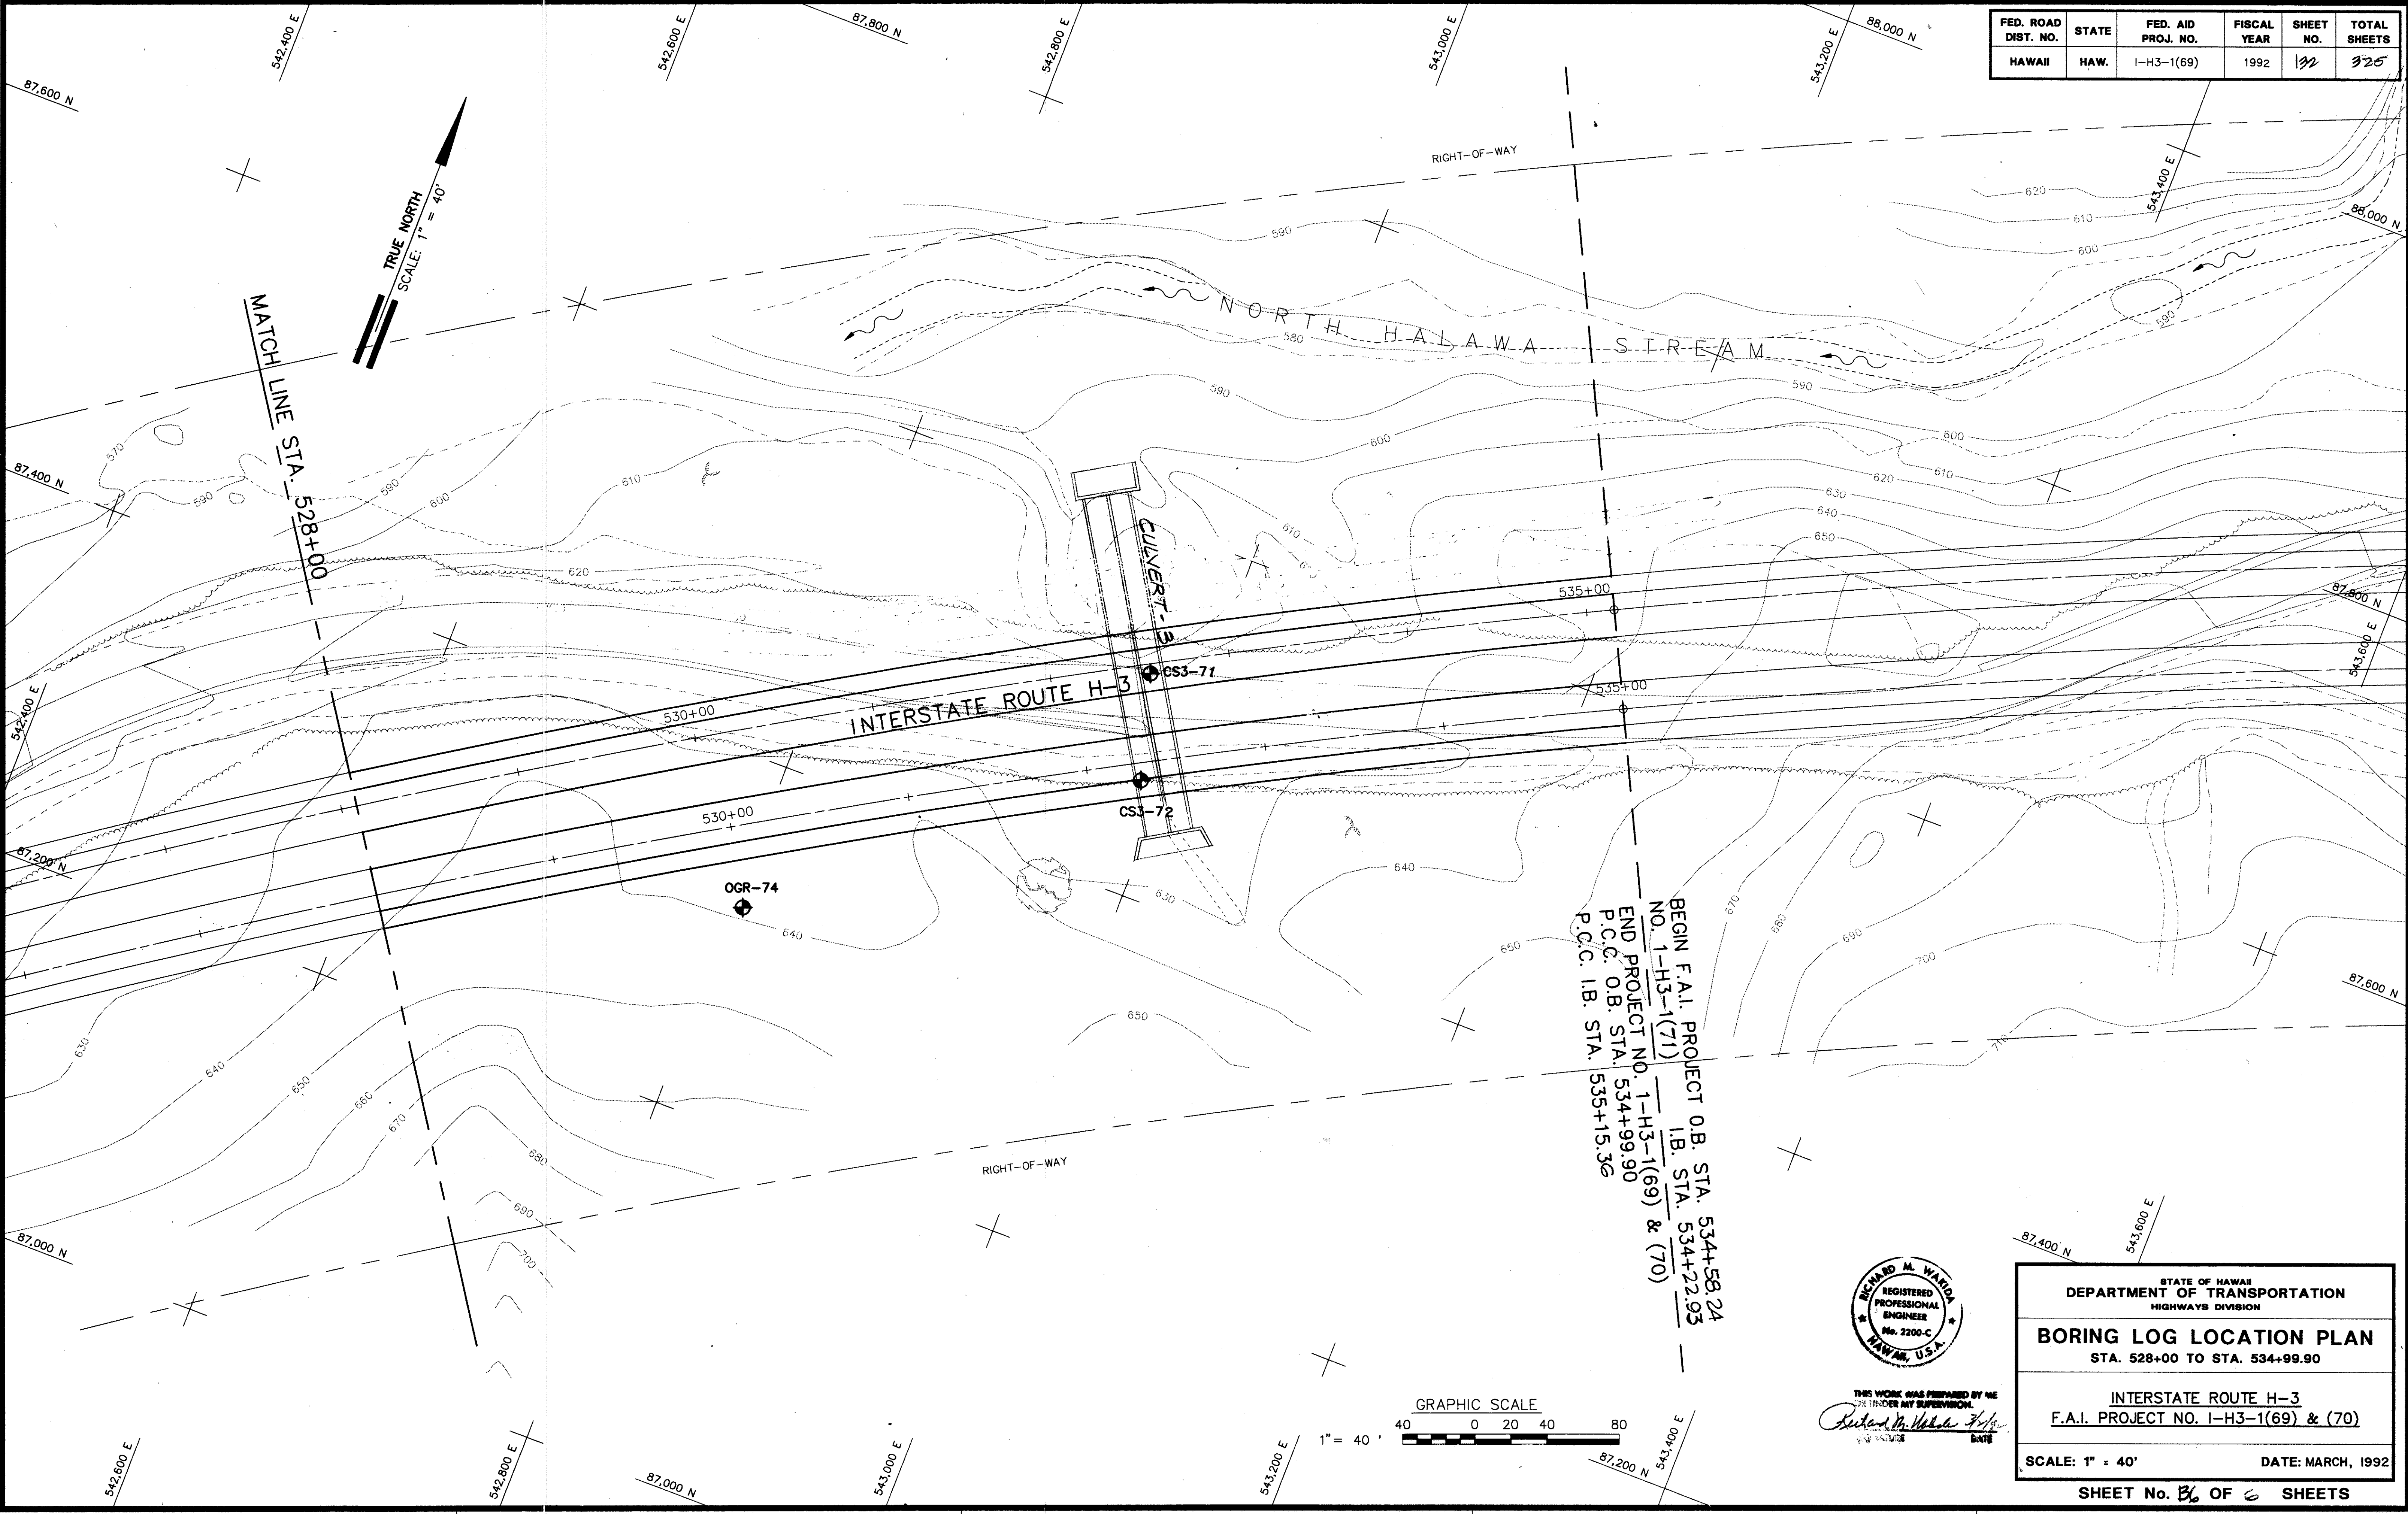

BEGIN F.A.I. PROJECT O.B. STA. 534+58.24
 NO. 1-H3-1(71) I.B. STA. 534+22.93
 END PROJECT NO. 1-H3-1(69) & (70)
 P.C.C. O.B. STA. 534+99.90
 P.C.C. I.B. STA. 535+15.36



THIS WORK WAS PREPARED BY ME
 IN FULL COMPLIANCE WITH THE
 REQUIREMENTS OF THE HAWAIIAN
 ENGINEERING BOARD
 DATE: MARCH, 1992

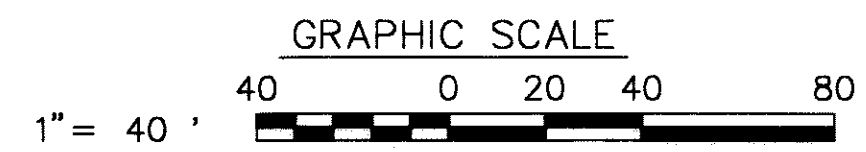

STATE OF HAWAII
DEPARTMENT OF TRANSPORTATION
HIGHWAYS DIVISION

BORING LOG LOCATION PLAN
STA. 528+00 TO STA. 534+99.90

INTERSTATE ROUTE H-3
F.A.I. PROJECT NO. 1-H3-1(69) & (70)

SCALE: 1" = 40'
DATE: MARCH, 1992