



FED. ROAD DIST. NO.	STATE	FED. AID PROJ. NO.	FISCAL YEAR	SHEET NO.	TOTAL SHEETS
HAWAII	HAW.	I-H3-1(69)	1992	8	925


END F.A.I. PROJECT STA 479+47.08 NO.1-H3-1 (68)
 BEGIN F.A.I. PROJECT NO.1-H3-1 (69) & (70) STA.480+00

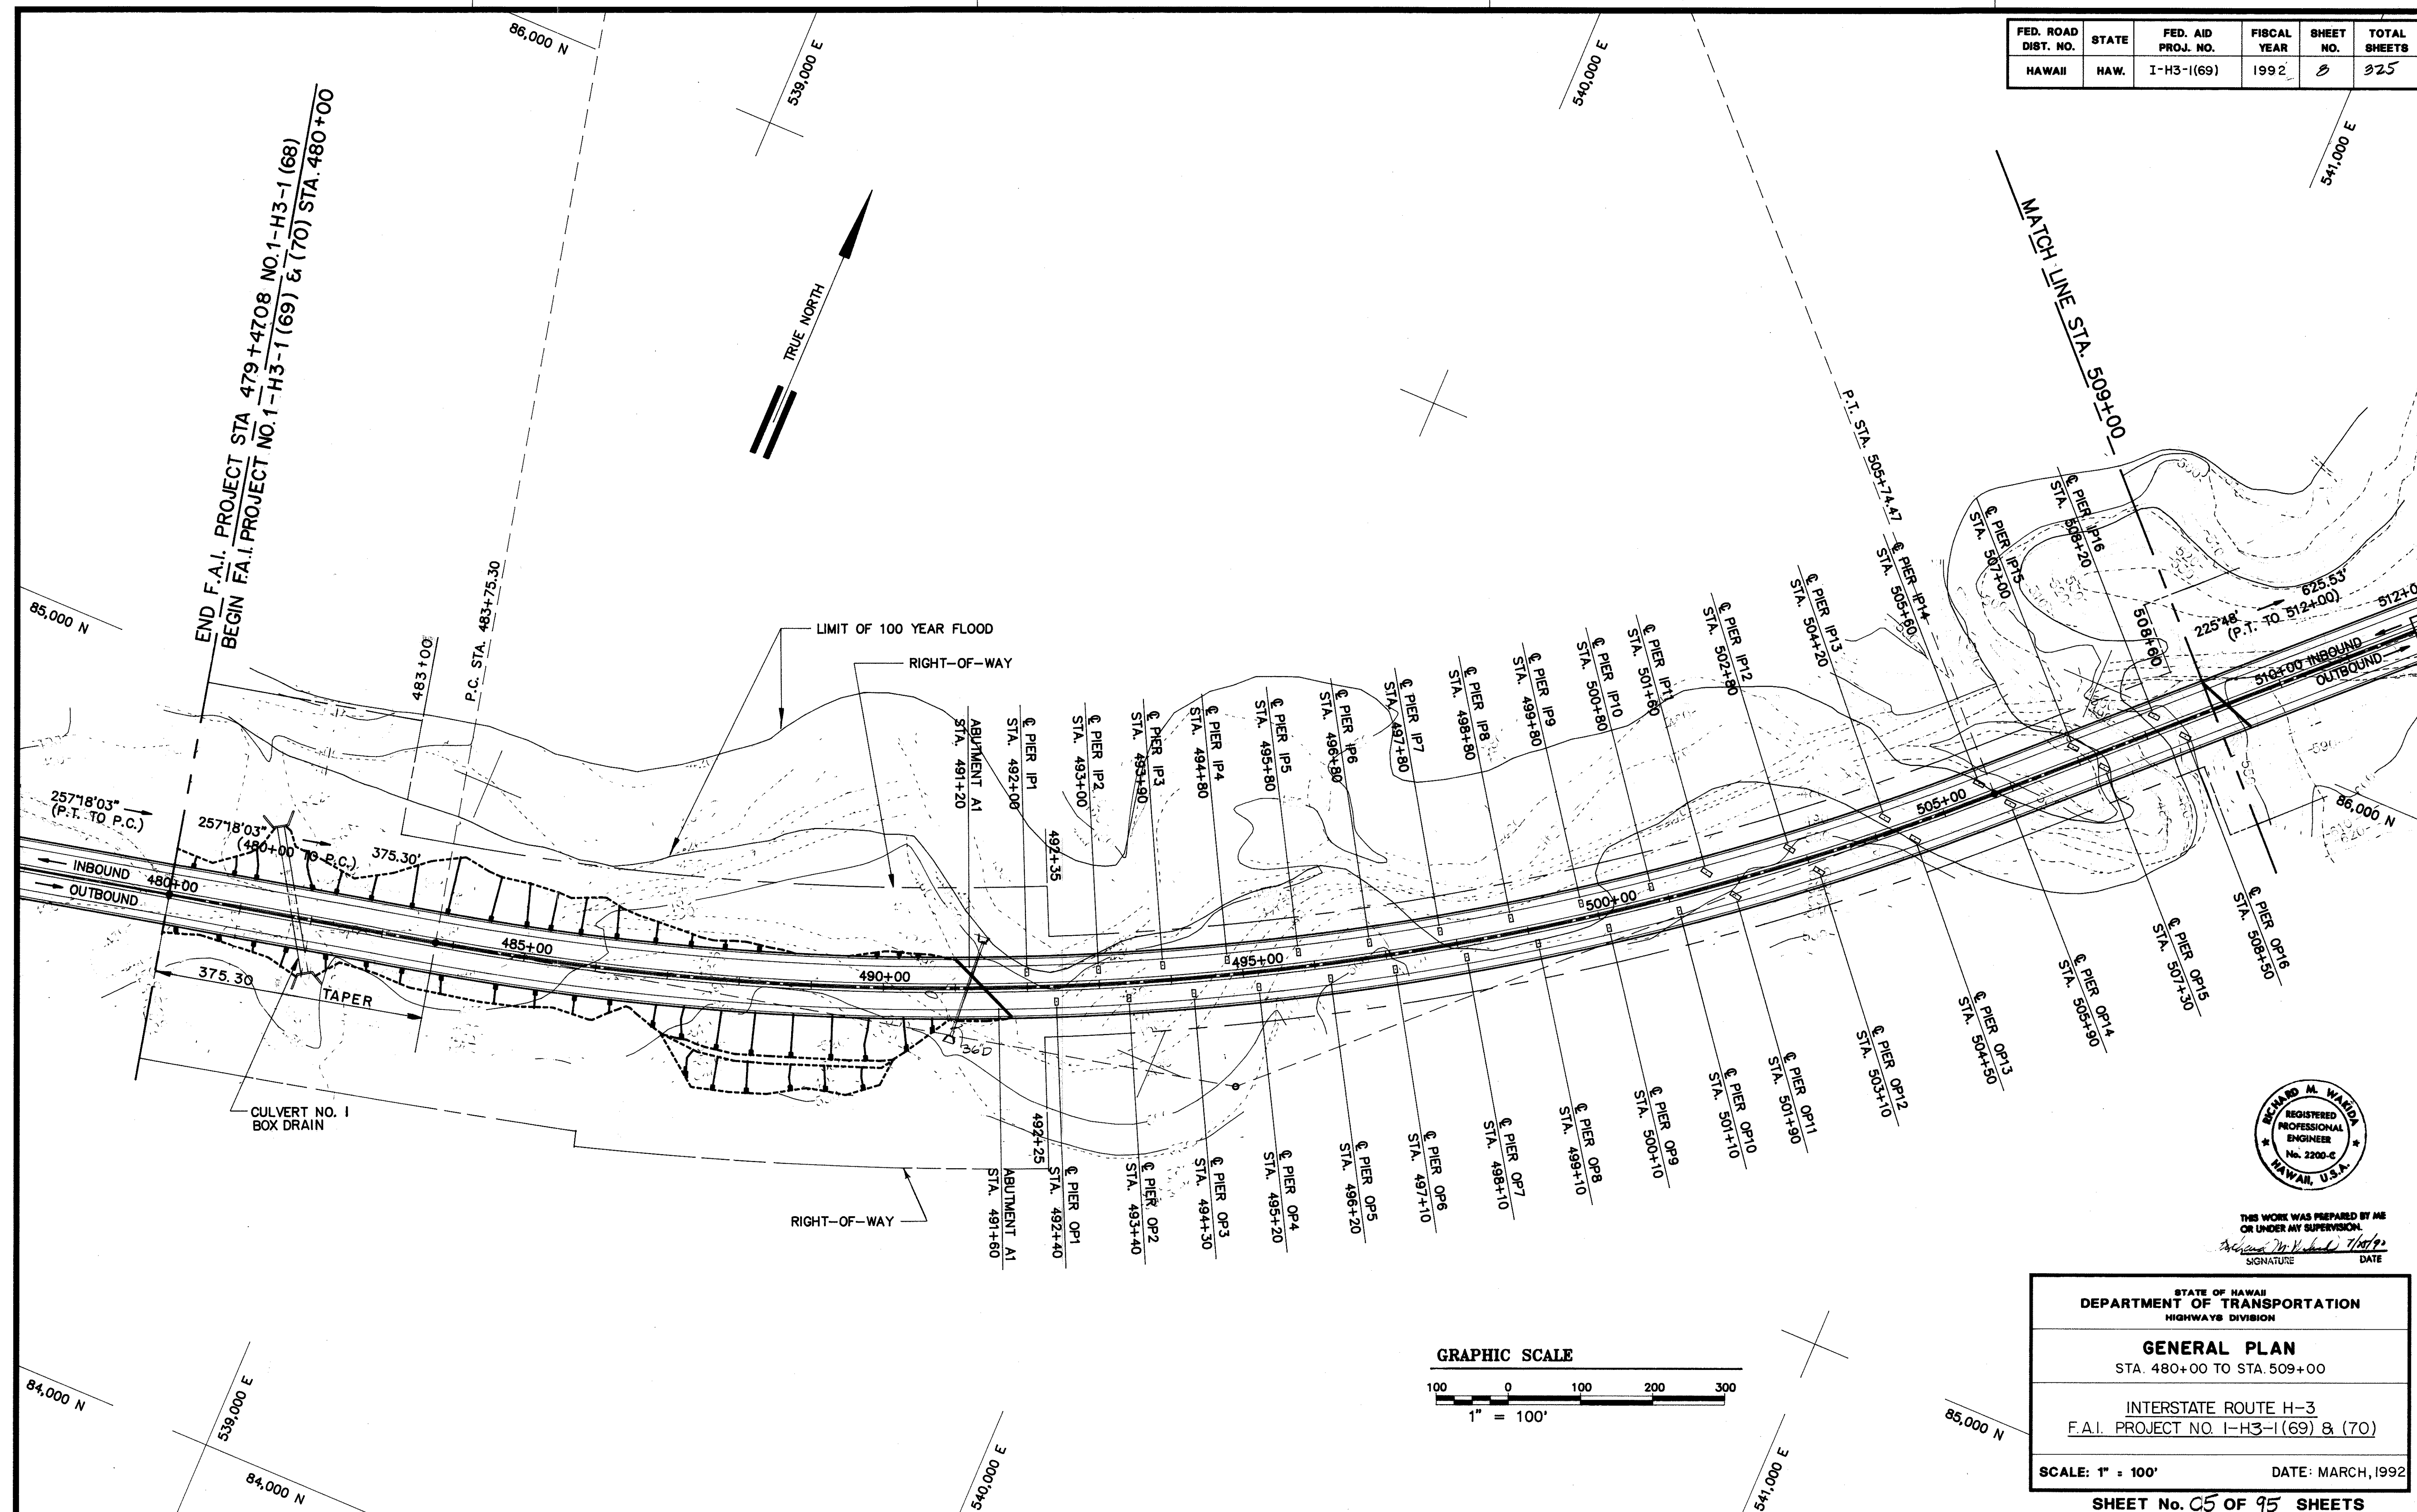

DATE	NO.
SURVEY PLOTTED BY	NO.
DRAWN BY	NO.
CHECKED BY	NO.
DESIGNED BY	NO.
NOTED BY	NO.
QUANTITIES BY	NO.
CHECKED BY	NO.

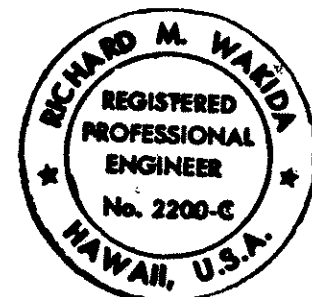

THIS WORK WAS PREPARED BY ME
 OR UNDER MY SUPERVISION.
 SIGNATURE DATE

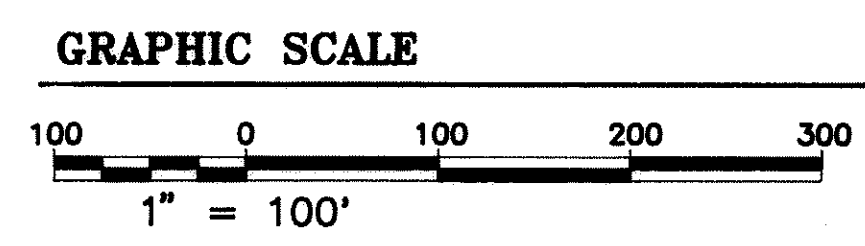

STATE OF HAWAII
 DEPARTMENT OF TRANSPORTATION
 HIGHWAYS DIVISION


GENERAL PLAN
 STA. 480+00 TO STA. 509+00

INTERSTATE ROUTE H-3
 F.A.I. PROJECT NO. I-H3-1(69) & (70)

SCALE: 1" = 100'
 DATE: MARCH, 1992

SHEET No. 05 OF 95 SHEETS

FED. ROAD DIST. NO.	STATE	FED. AID PROJ. NO.	FISCAL YEAR	SHEET NO.	TOTAL SHEET
HAWAII	HAW.	I-H3-1(69)	1992	9	325

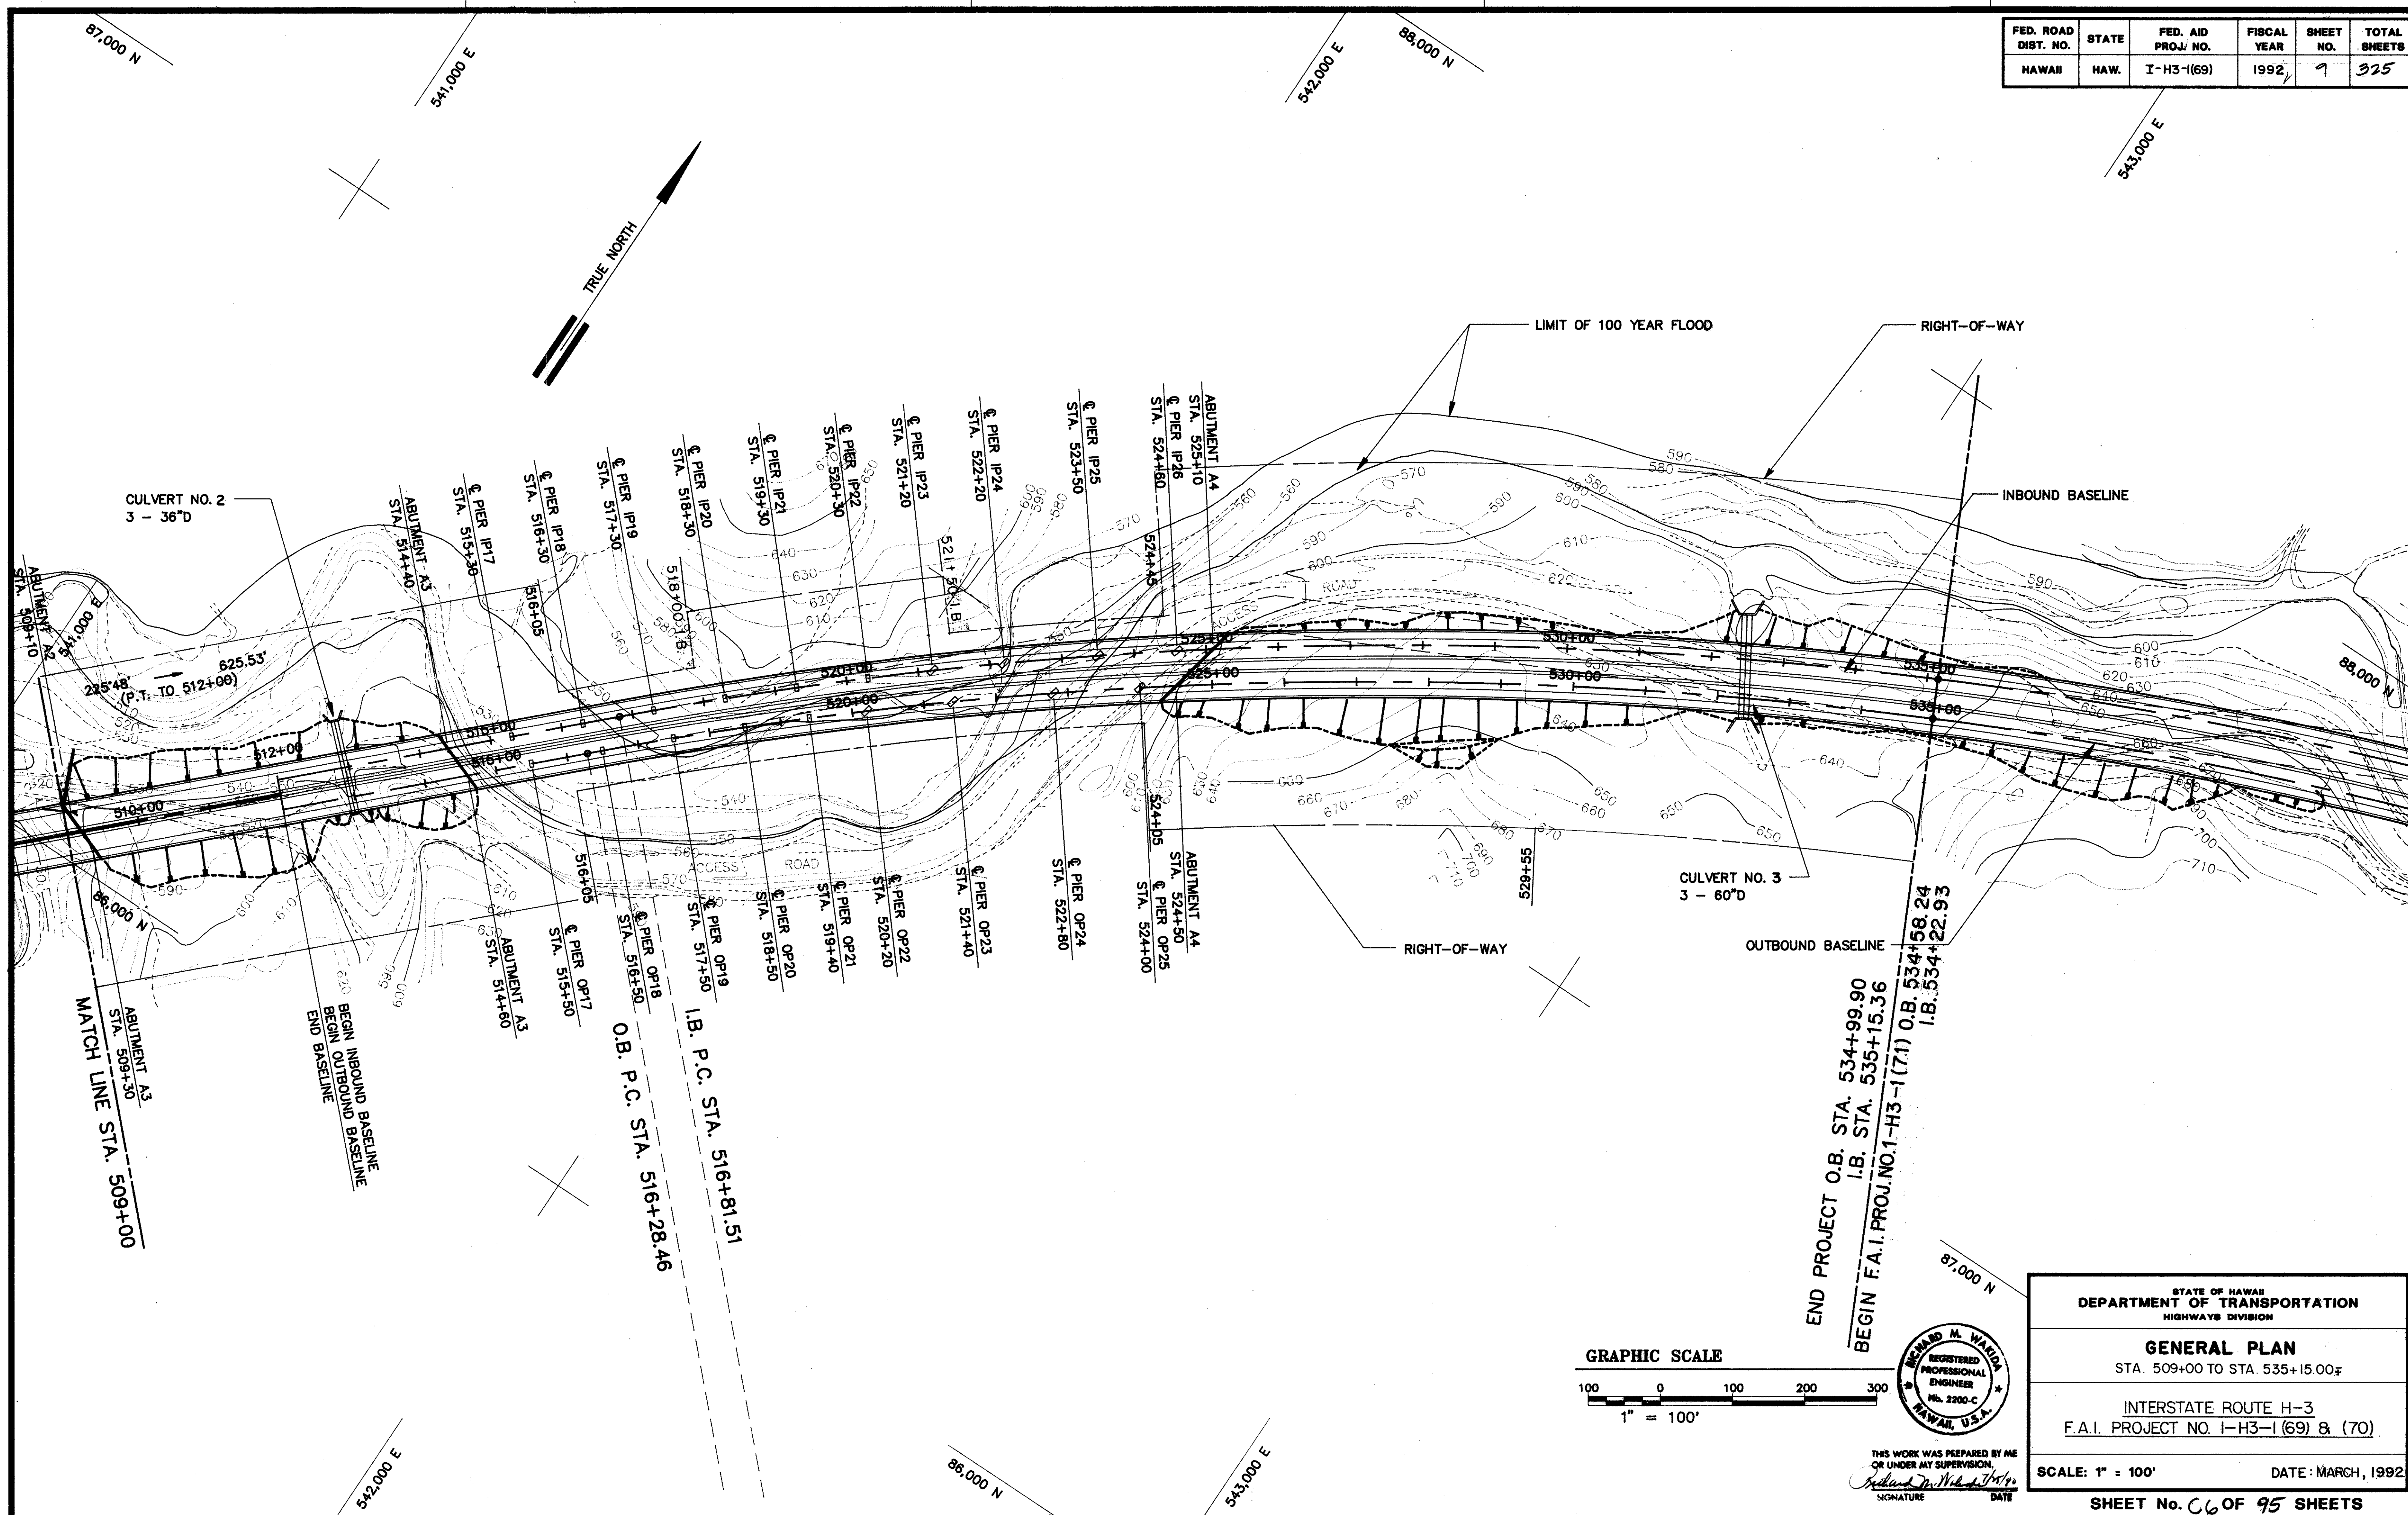

ORIGINAL PLAN	SURVEY PLOTTED BY _____	DATE _____
NOTE BOOK	DRAWN BY _____	_____
	TRACED BY _____	_____
	DESIGNED BY _____	_____
	QUANTITIES BY _____	_____
No. _____	CHECKED BY _____	_____

STATE OF HAWAII DEPARTMENT OF TRANSPORTATION HIGHWAYS DIVISION		
GENERAL PLAN STA. 509+00 TO STA. 535+15.00±		
<u>INTERSTATE ROUTE H-3</u> <u>F.A.I. PROJECT NO. I-H3-I (69) & (70)</u>		
<table style="width: 100%;"> <tr> <td style="width: 50%;">SCALE: 1" = 100'</td> <td style="width: 50%;">DATE: MARCH, 1992</td> </tr> </table>	SCALE: 1" = 100'	DATE: MARCH, 1992
SCALE: 1" = 100'	DATE: MARCH, 1992	
SHEET No. <i>C6</i> OF <i>95</i> SHEETS		