

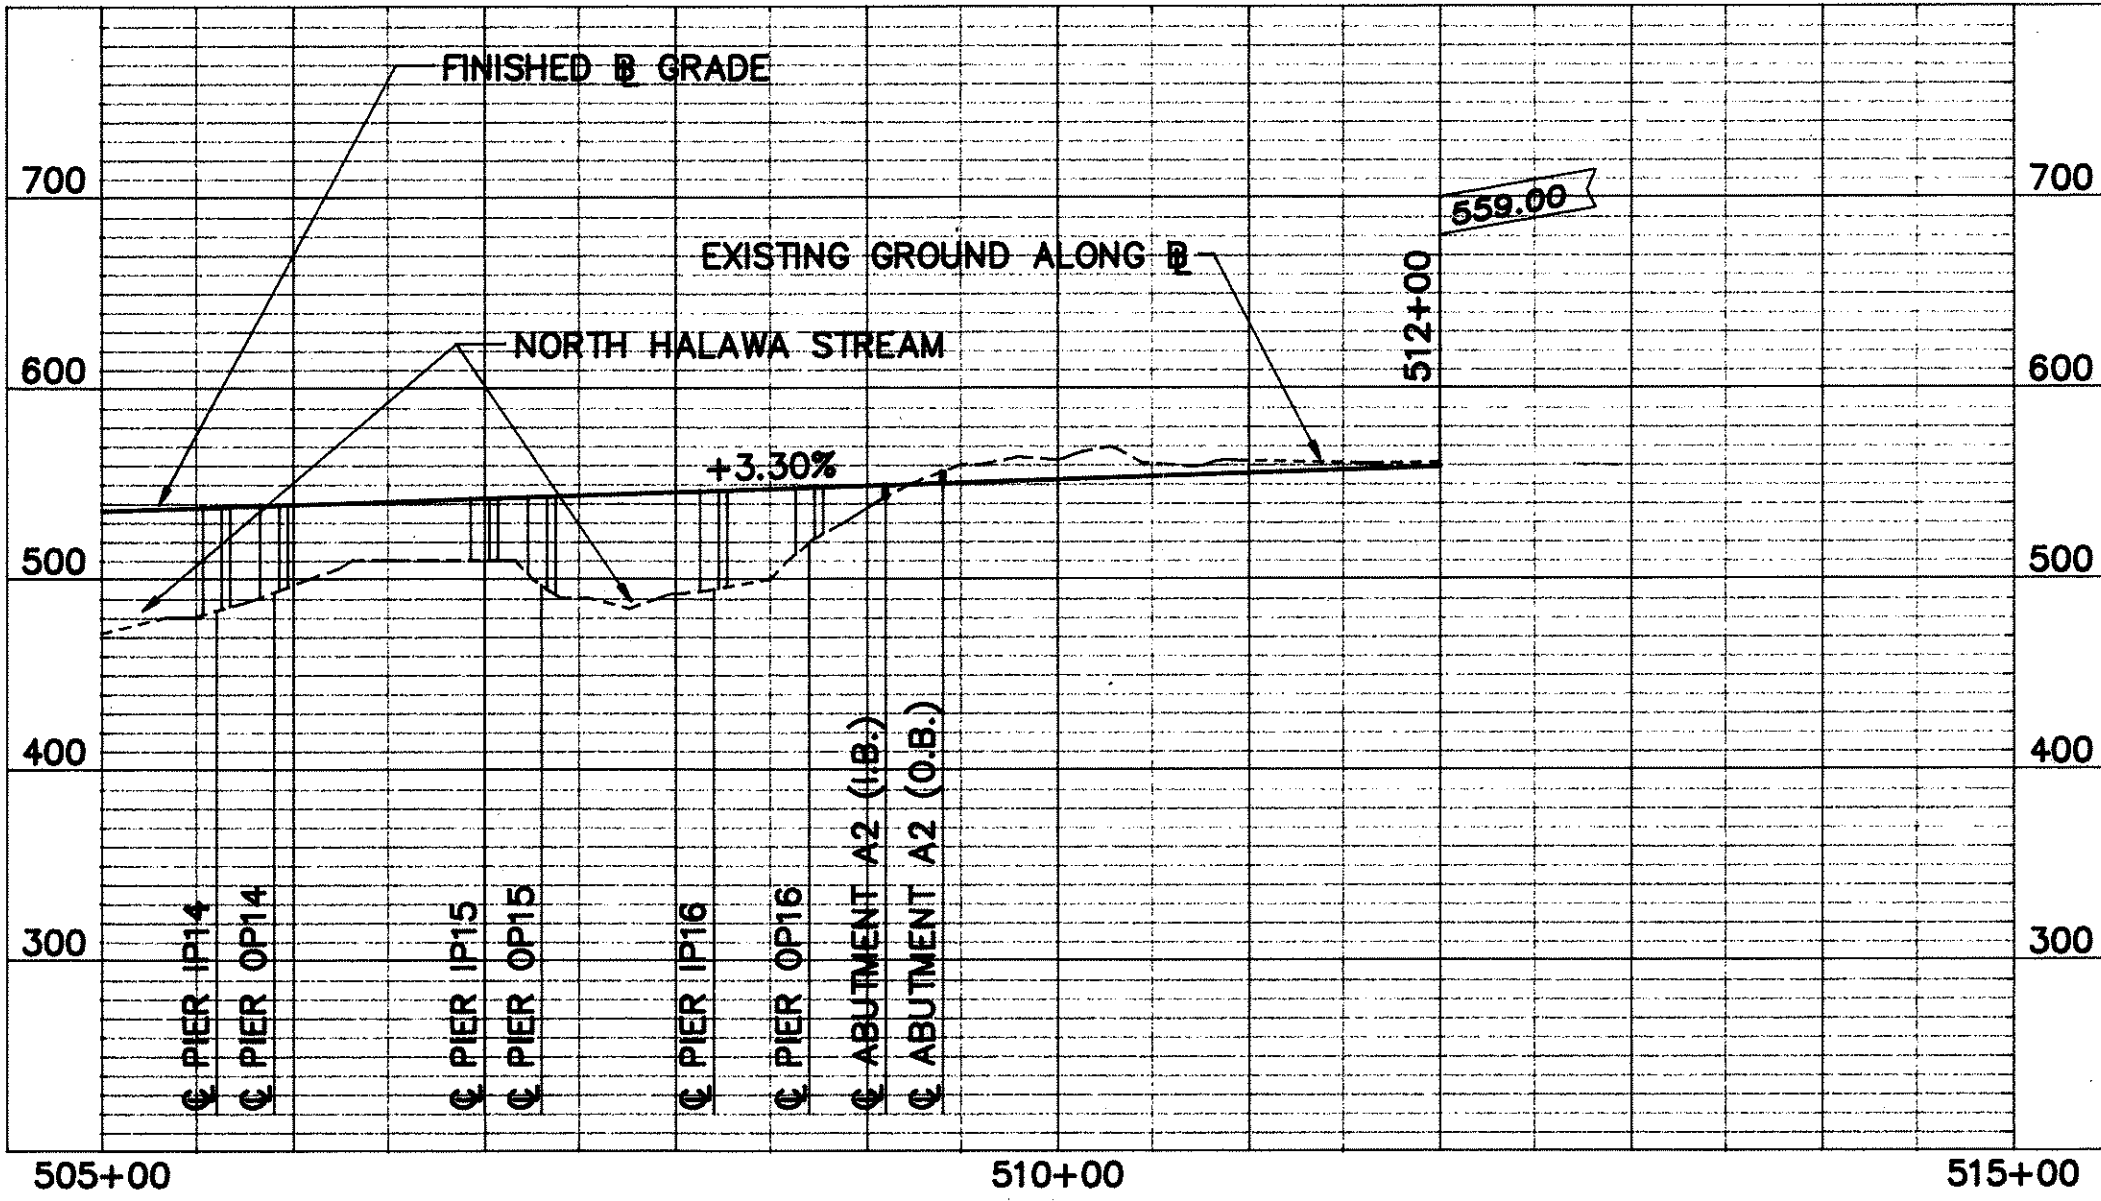
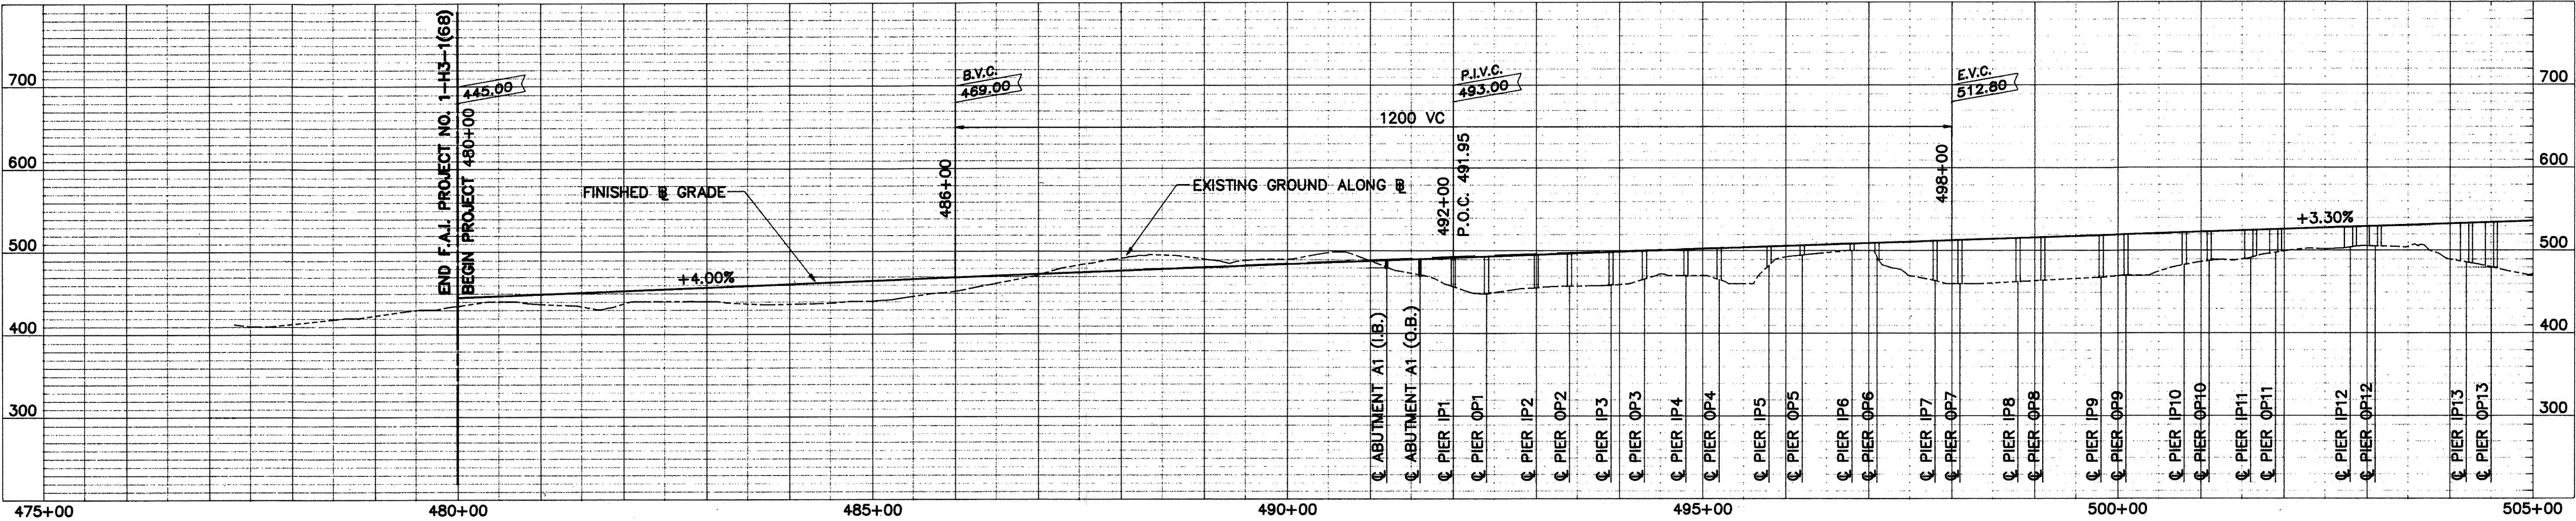


FED. ROAD DIST. NO.	STATE	FED. AID PROJ. NO.	FISCAL YEAR	SHEET NO.	TOTAL SHEETS
HAWAII	HAW.	I-H3-1(69)	1992	10	325

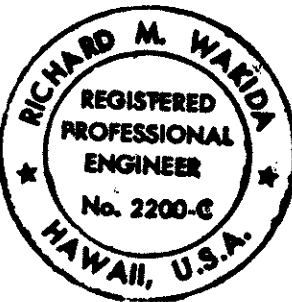

PROFILE — BASELINE
 (STATIONS 480+00 THRU 512+00)
 SCALES: HORIZ: 1" = 100'
 VERT: 1" = 100'

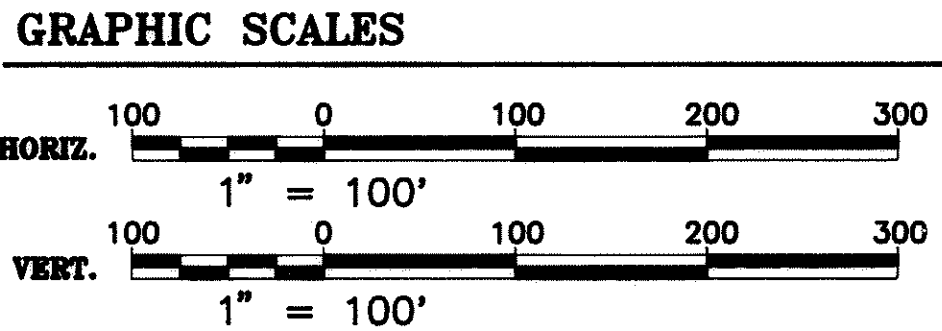

THIS WORK WAS PREPARED BY ME
 OR UNDER MY SUPERVISION
 Richard M. Wardo 1/28/92
 SIGNATURE DATE

STATE OF HAWAII
 DEPARTMENT OF TRANSPORTATION
 HIGHWAYS DIVISION


GENERAL PROFILE
 STA. 480+00 TO STA. 512+00
 INTERSTATE ROUTE H-3
 F.A.I. PROJECT NO. I-H3-1(69) & (70)

SCALE: AS NOTED
 DATE: MARCH, 1992


SHEET No. 10 OF 325 SHEETS

ORIGINAL PLAN	SURVEY PLATTED BY	DATE
NOTE BOOK	DRAWN BY	
	DESIGNED BY	
	QUANTITIES BY	
	CHECKED BY	

FED. ROAD DIST. NO.	STATE	FED. AID PROJ. NO.	FISCAL YEAR	SHEET NO.	TOTAL SHEETS
HAWAII	HAW.	I-H3-1(69)	1992	11	325

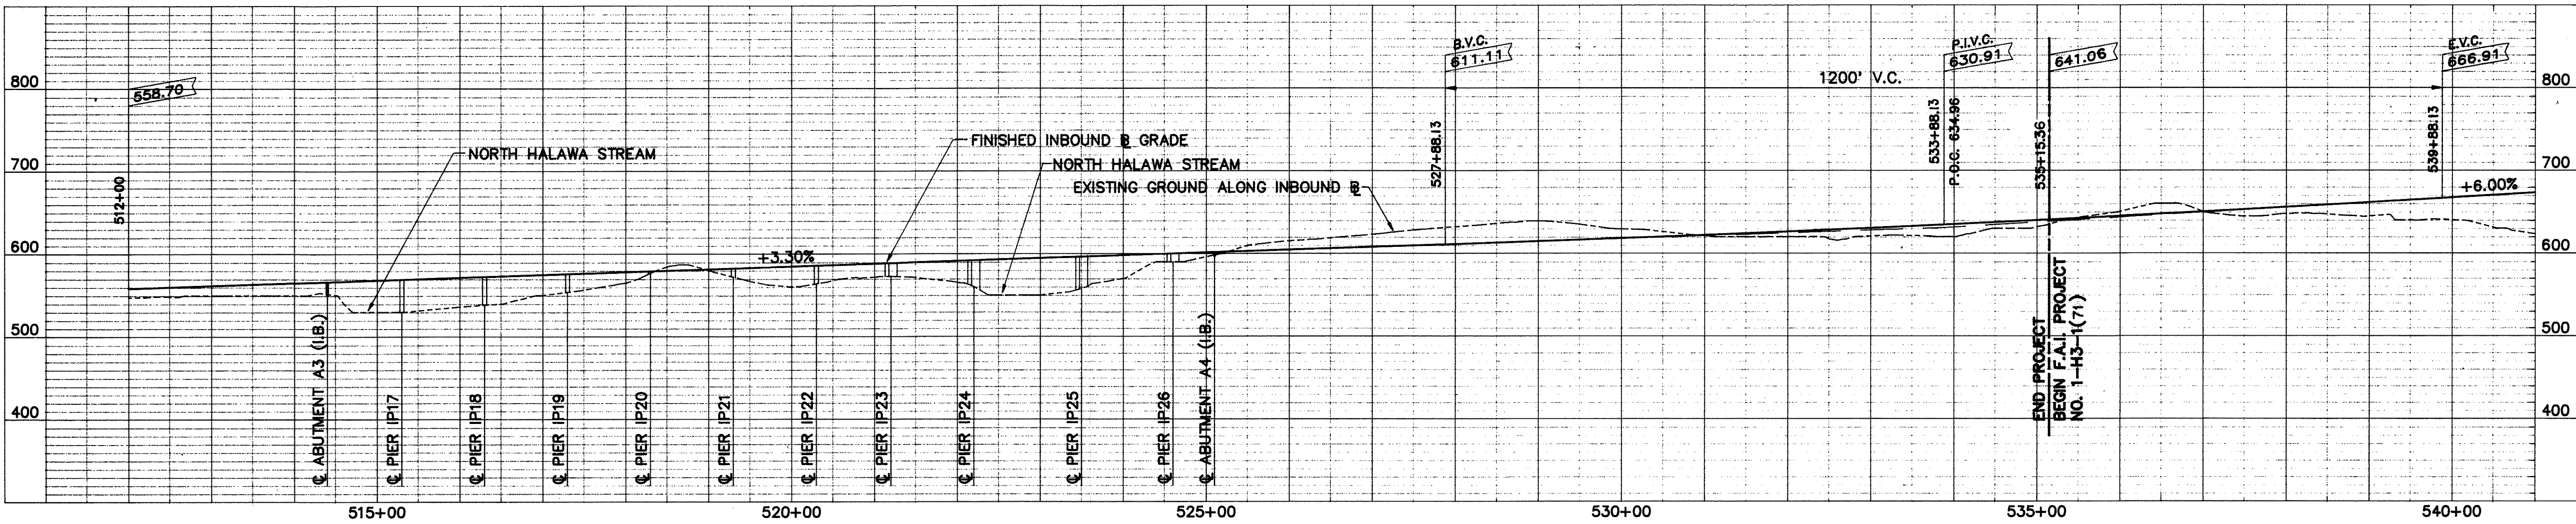


PROFILE - INBOUND BASELINE
(STATIONS 512+00 THRU 535+15.27)
SCALES: HORIZ: 1" = 100'
VERT: 1" = 100'

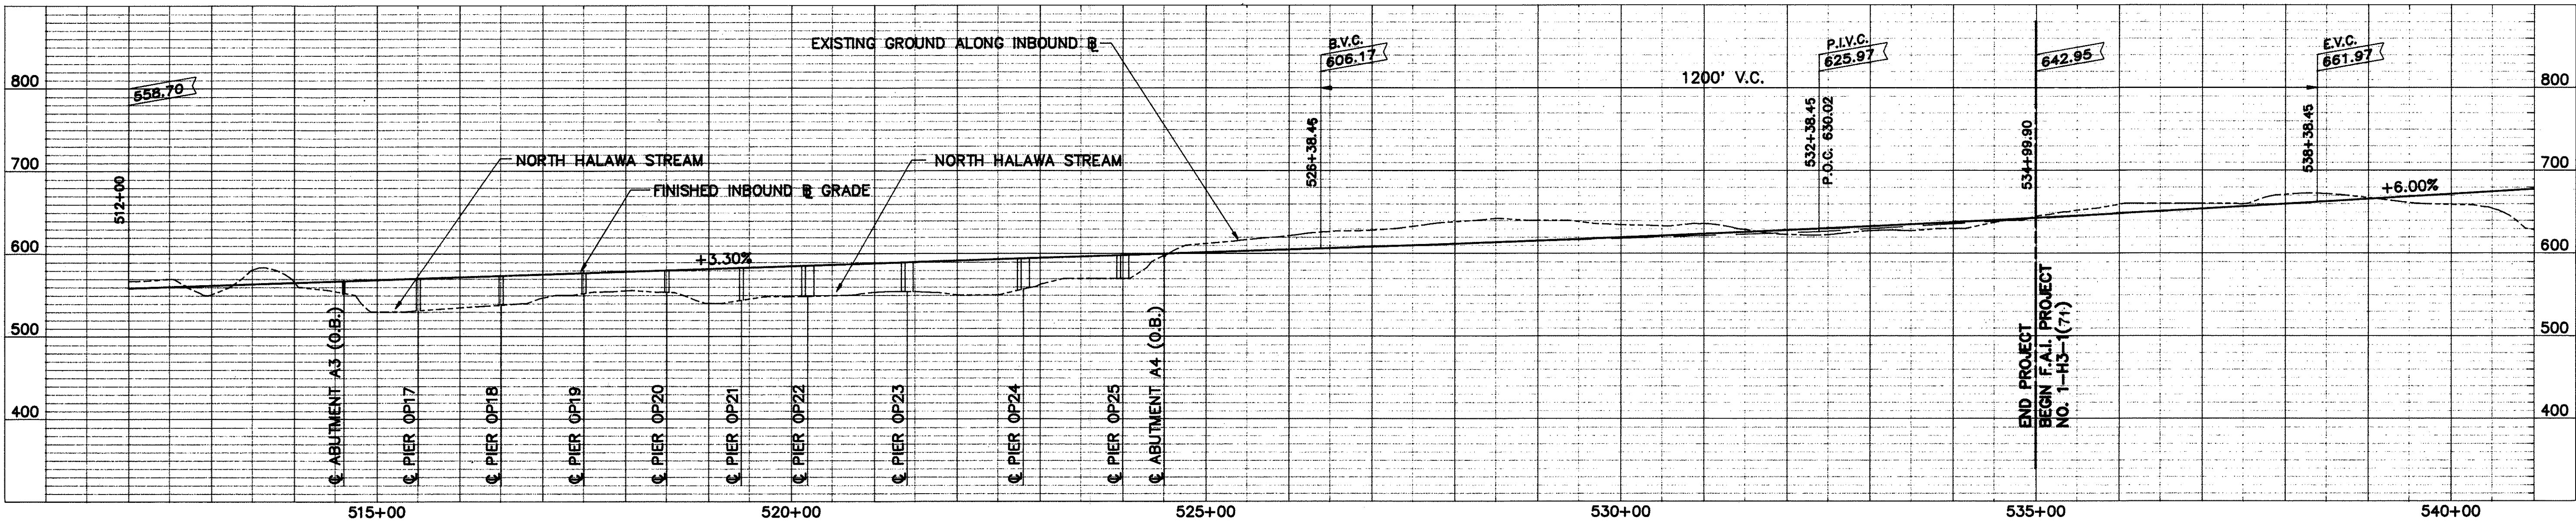

PROFILE - OUTBOUND BASELINE
(STATIONS 512+00 THRU 534+99.90)
SCALES: HORIZ: 1" = 100'
VERT: 1" = 100'

GRAPHIC SCALES

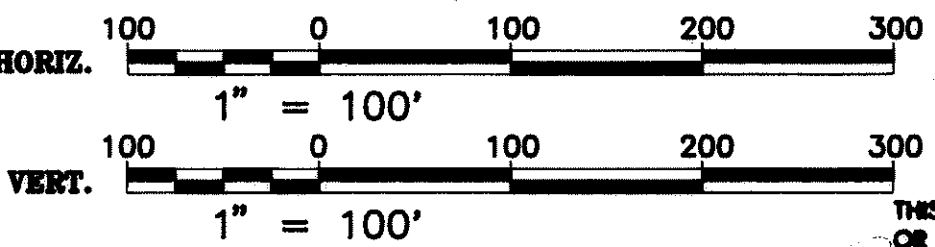

THIS WORK WAS PREPARED BY ME
OR UNDER MY SUPERVISION.
Richard M. Warden 3/92
SIGNATURE DATE

STATE OF HAWAII
DEPARTMENT OF TRANSPORTATION
HIGHWAYS DIVISION

GENERAL PROFILE
STA. 512+00 TO STA. 535+00

INTERSTATE ROUTE H-3
F.A.I. PROJECT NO. I-H3-1(69) & (70)

SCALE: AS NOTED DATE: MARCH, 1992

SHEET No. C8 OF 95 SHEETS

DESIGNED BY	DATE
CHECKED BY	
NOTED BY	
ORIGINAL	