



FED. ROAD DIST. NO.	STATE	PROJ. NO.	FISCAL YEAR	SHEET NO.	TOTAL SHEETS
HAWAII	HAW.	I-H3-1(68)	1994	22	470

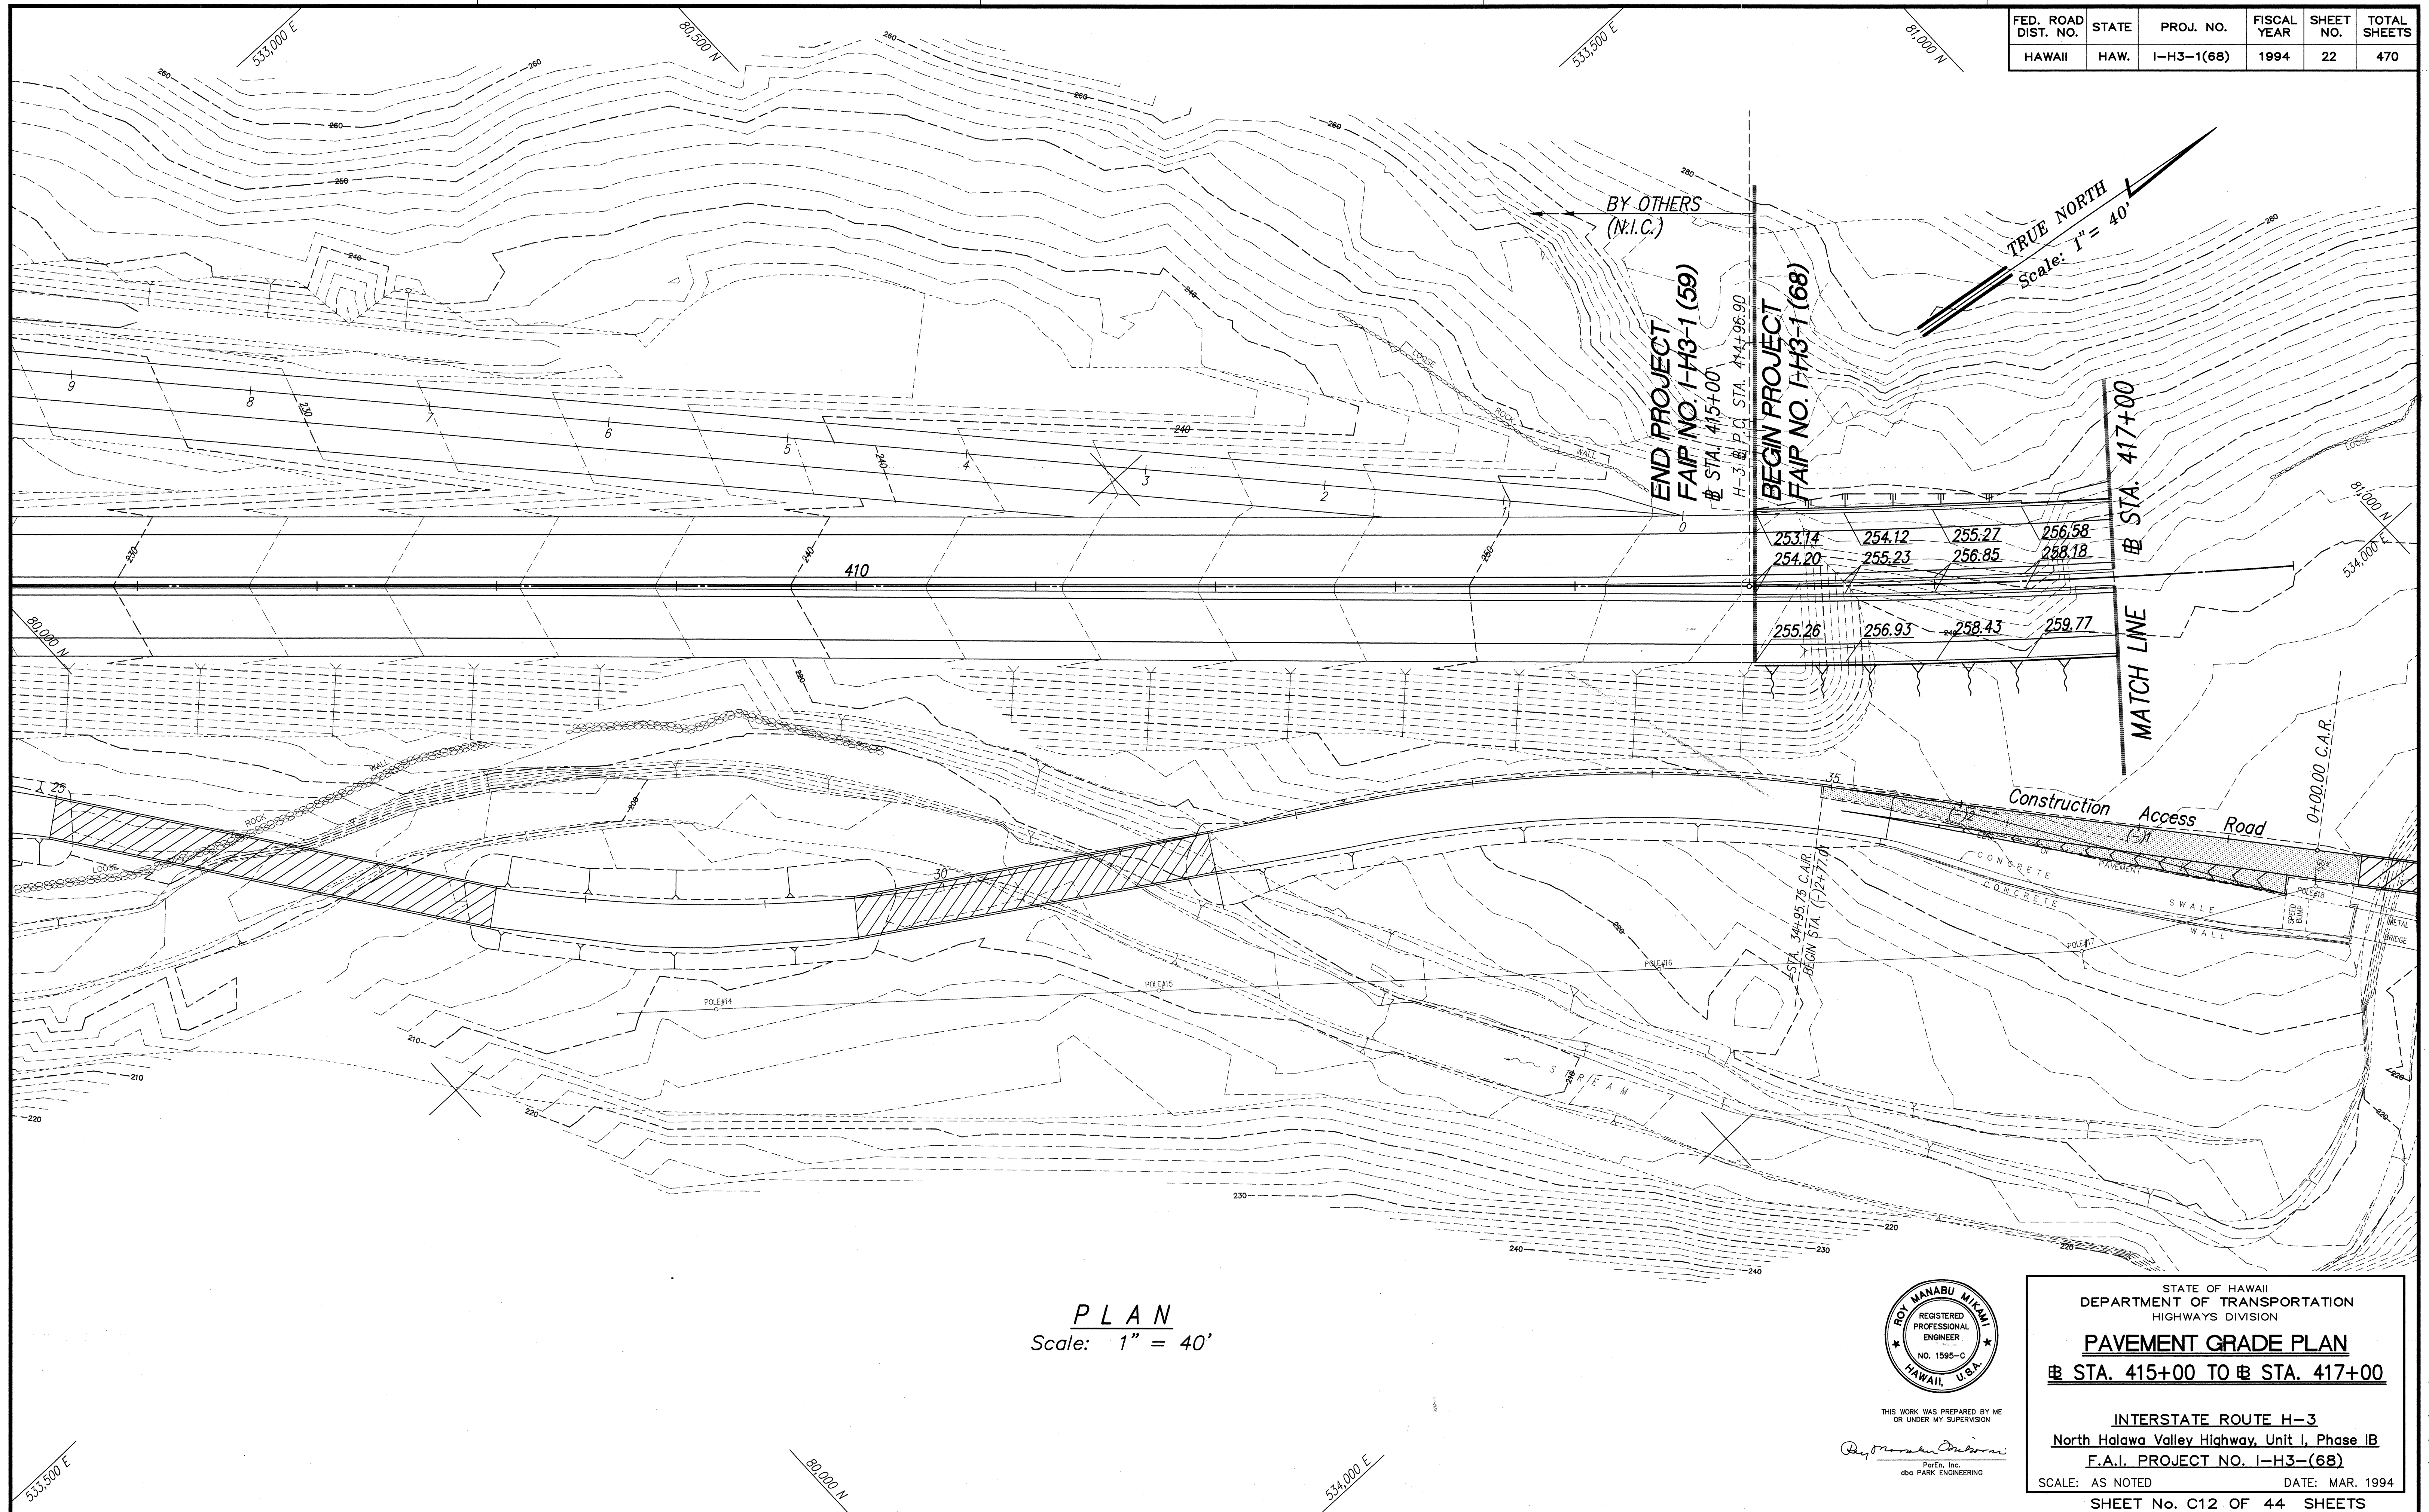

PLAN
Scale: 1" = 40'

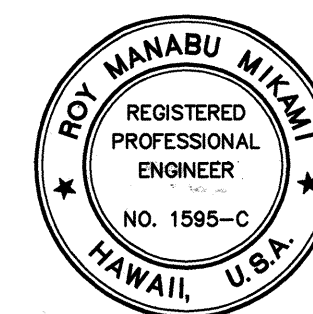

THIS WORK WAS PREPARED BY ME
OR UNDER MY SUPERVISION

Raymond A. Dubois
ParEn, Inc.
dba PARK ENGINEERING

STATE OF HAWAII
DEPARTMENT OF TRANSPORTATION
HIGHWAYS DIVISION

PAVEMENT GRADE PLAN

電 STA. 415+00 TO 電 STA. 417+00


INTERSTATE ROUTE H-3
North Halawa Valley Highway, Unit I, Phase IB
F.A.I. PROJECT NO. I-H3-(68)

SCALE: AS NOTED DATE: MAR. 1994

SHEET No. C12 OF 44 SHEETS

LIB: STATE\DOT\H-3\H3030\
PVMTPLN1 3/19/94 RSO

FED. ROAD DIST. NO.	STATE	PROJ. NO.	FISCAL YEAR	SHEET NO.	TOTAL SHEETS
HAWAII	HAW.	I-H3-1(68)	1994	23	470

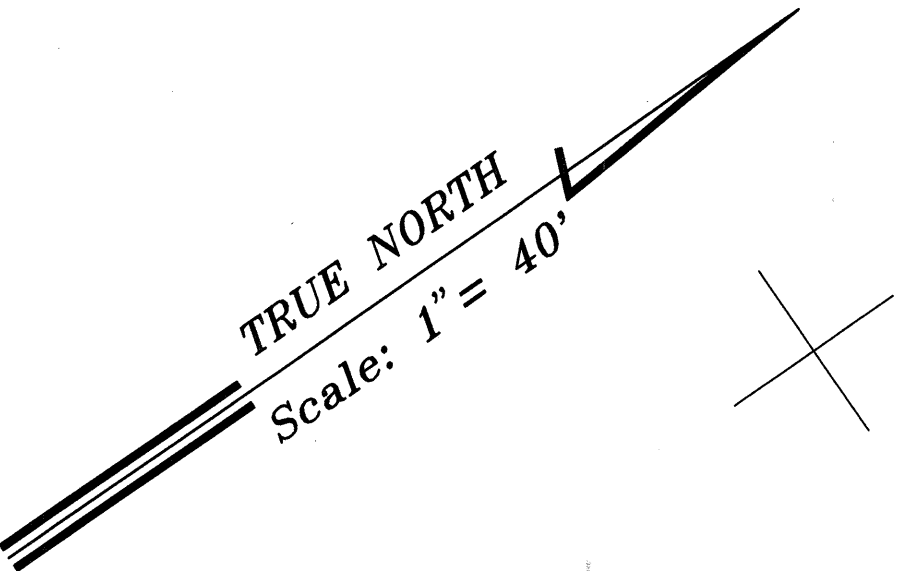

81,000 N

534,000 E


MATCH LINE @ STA. 417+00

MATCH LINE @ STA. 427+00

257.90	259.23	260.55	261.88	263.20	264.53	265.95	267.56	269.26	270.81	272.18	273.51	274.83	276.16	277.48	278.81	280.13	281.46	282.78	284.11
259.50	260.83	262.15	263.48	264.80	266.13	267.45	268.78	270.10	271.43	272.75	274.08	275.40	276.73	278.05	279.38	280.70	282.03	283.35	284.68
261.10	262.42	263.75	265.07	266.40	267.72	268.95	269.99	270.94	271.88	272.83	273.78	274.88	276.16	277.48	278.81	280.13	281.46	282.78	284.11
										H-3 Baseline									

SURVEY PLOTTED BY	DATE
DESIGNED BY	
NOTED BY	
CHECKED BY	
ORIGINAL PLAN	
NOTE BOOK	
QUANTITIES BY	
CHECKED BY	
No.	

PLAN
Scale: 1" = 40'

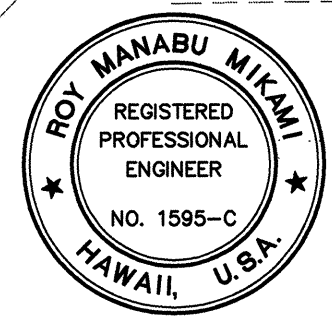


THIS WORK WAS PREPARED BY ME
OR UNDER MY SUPERVISION
Roy Manabu Miki
P.E., Inc.
dba PARK ENGINEERING


STATE OF HAWAII
DEPARTMENT OF TRANSPORTATION
HIGHWAYS DIVISION
PAVEMENT GRADE PLAN
@ STA. 417+00 TO @ STA. 427+00

INTERSTATE ROUTE H-3
North Halawa Valley Highway, Unit I, Phase IB
F.A.I. PROJECT NO. I-H3-(68)
SCALE: AS NOTED DATE: MAR. 1994
SHEET No. C13 OF 44 SHEETS

FED. ROAD DIST. NO.	STATE	PROJ. NO.	FISCAL YEAR	SHEET NO.	TOTAL SHEETS
HAWAII	HAW.	I-H3-1(68)	1994	24	470

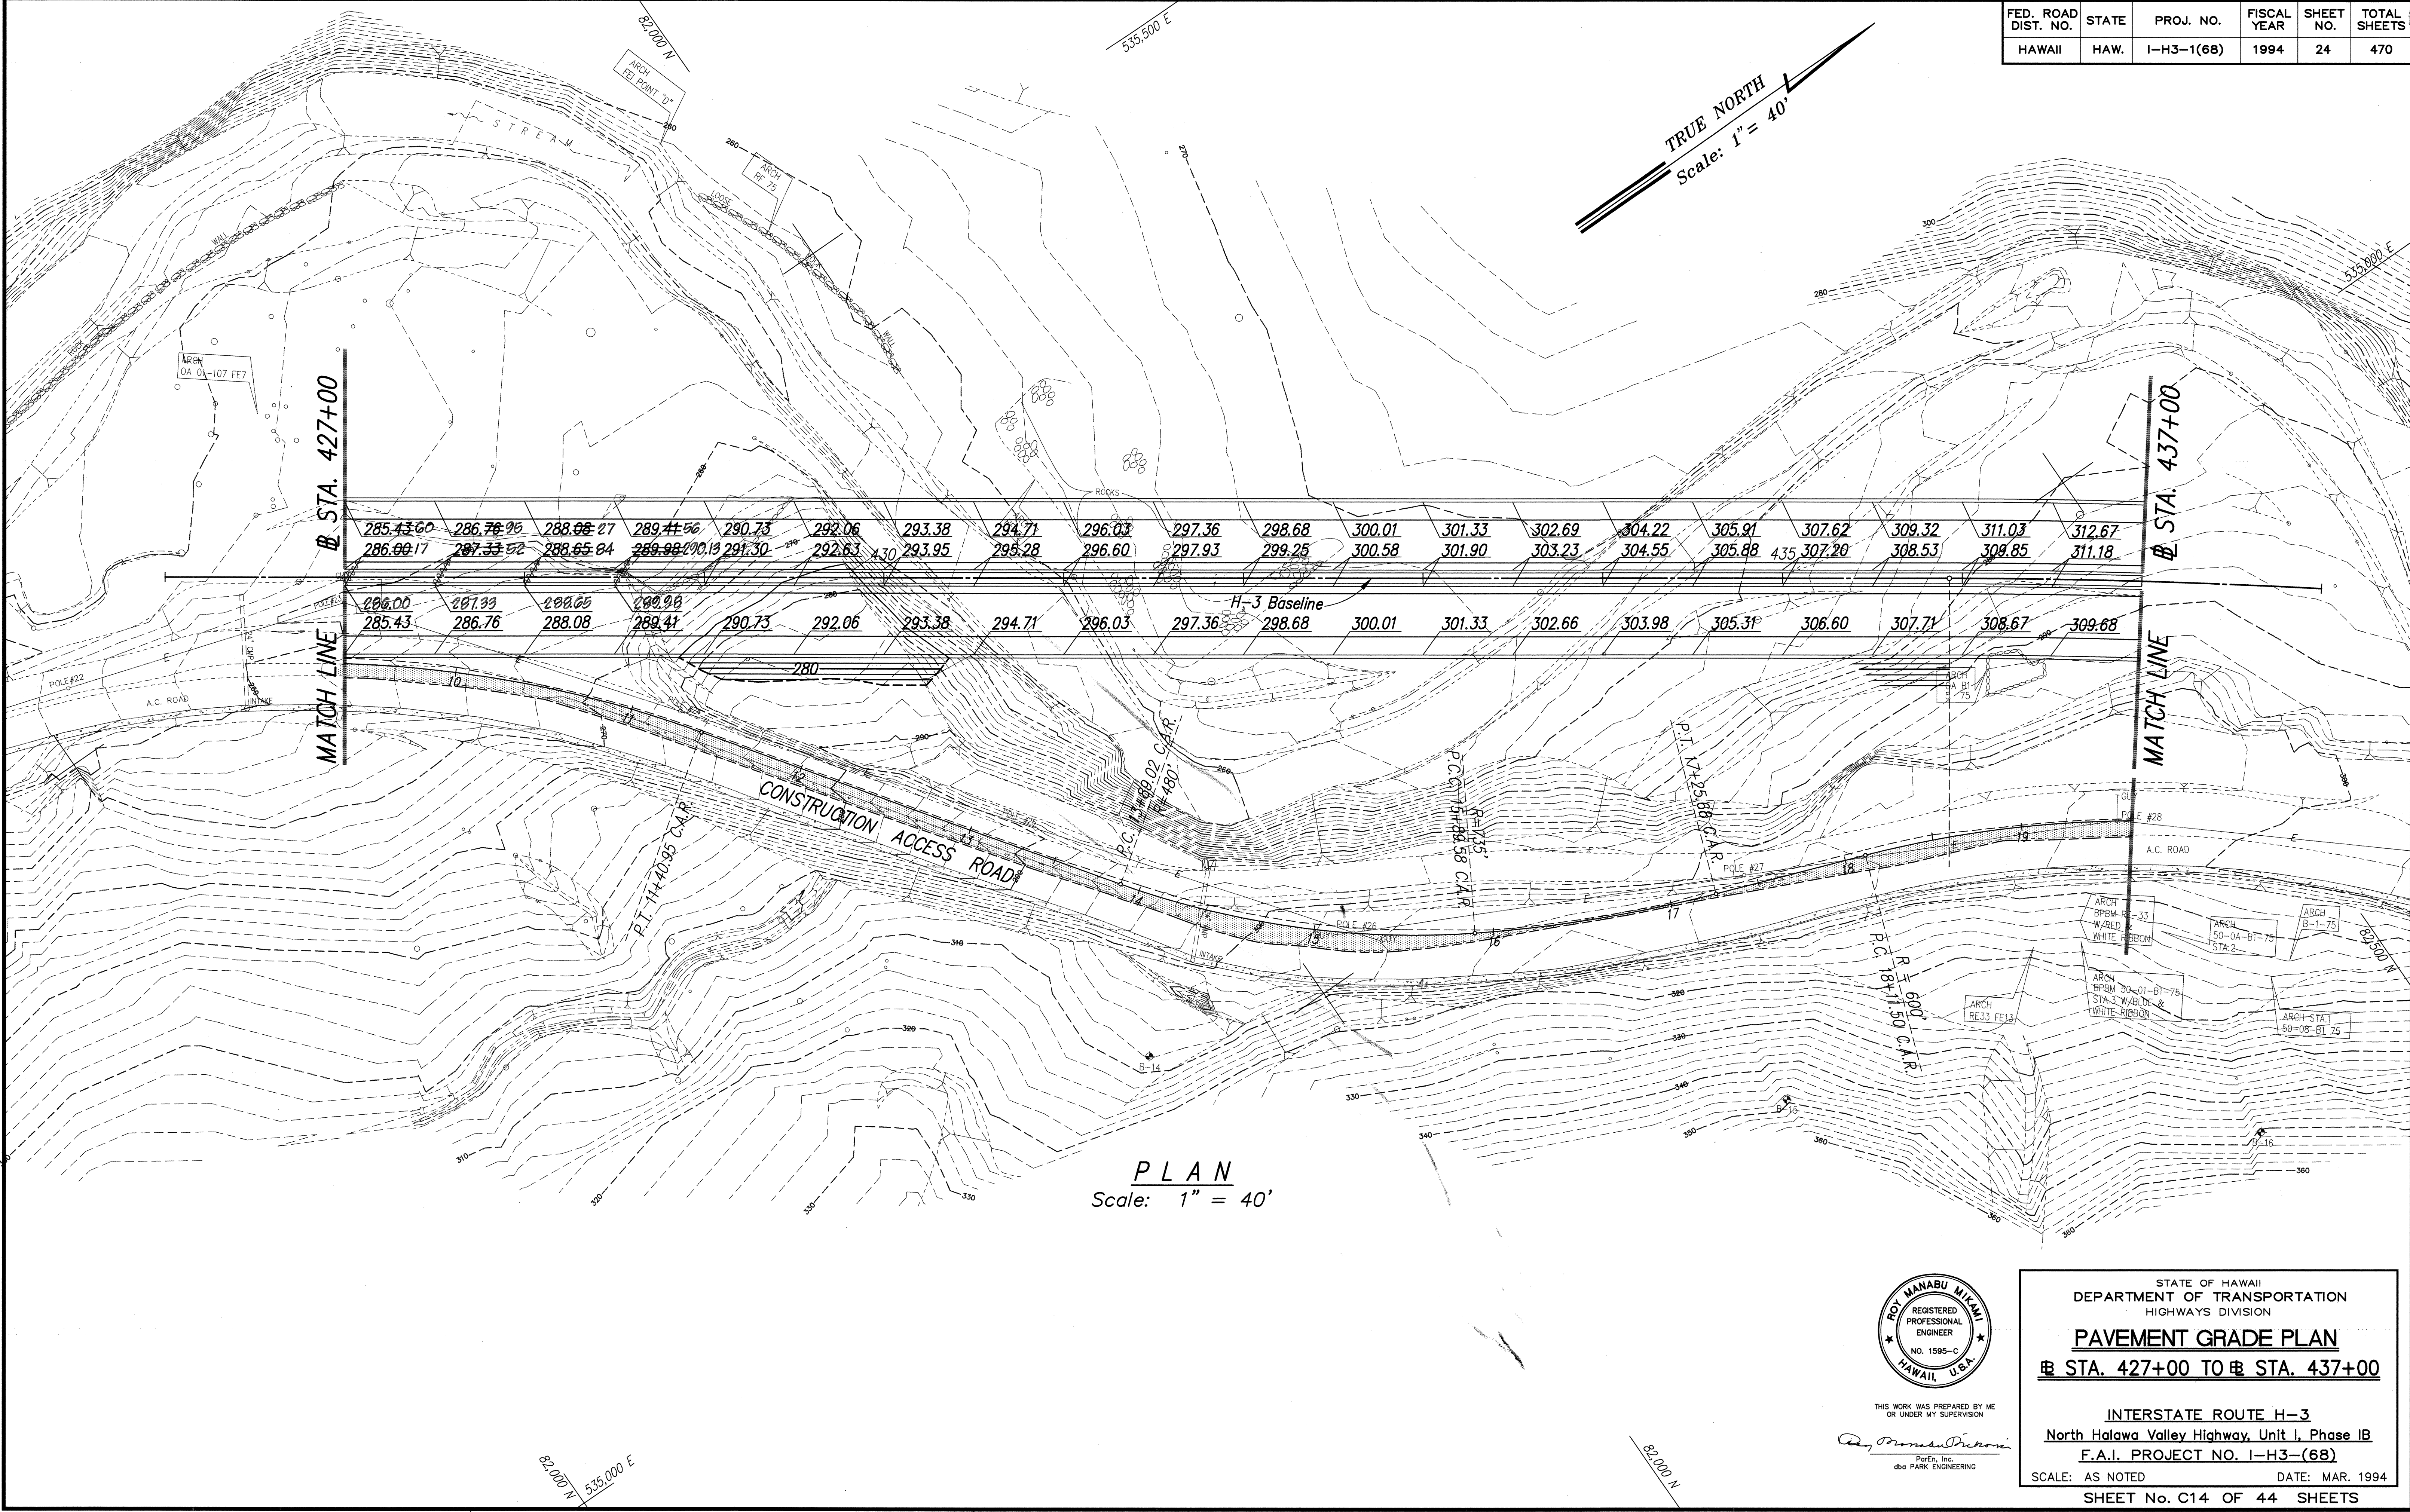

DATE	_____
SURVEY PLOTTED BY	_____
DESIGNED BY	_____
NOTED BY	_____
CHECKED BY	_____
NO.	_____

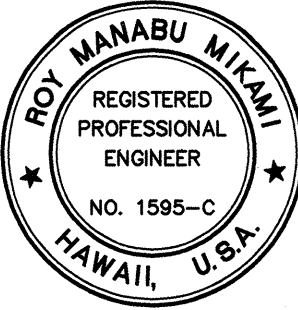

THIS WORK WAS PREPARED BY ME
OR UNDER MY SUPERVISION


Roy Manabu Mikami

Park, Inc.
dba PARK ENGINEERING

STATE OF HAWAII
DEPARTMENT OF TRANSPORTATION
HIGHWAYS DIVISION
PAVEMENT GRADE PLAN
STA. 427+00 TO STA. 437+00

INTERSTATE ROUTE H-3
North Halawa Valley Highway, Unit I, Phase IB
F.A.I. PROJECT NO. I-H3-(68)
SCALE: AS NOTED DATE: MAR. 1994
SHEET No. C14 OF 44 SHEETS

FED. ROAD DIST. NO.	STATE	PROJ. NO.	FISCAL YEAR	SHEET NO.	TOTAL SHEETS
HAWAII	HAW.	I-H3-1(68)	1994	25	470

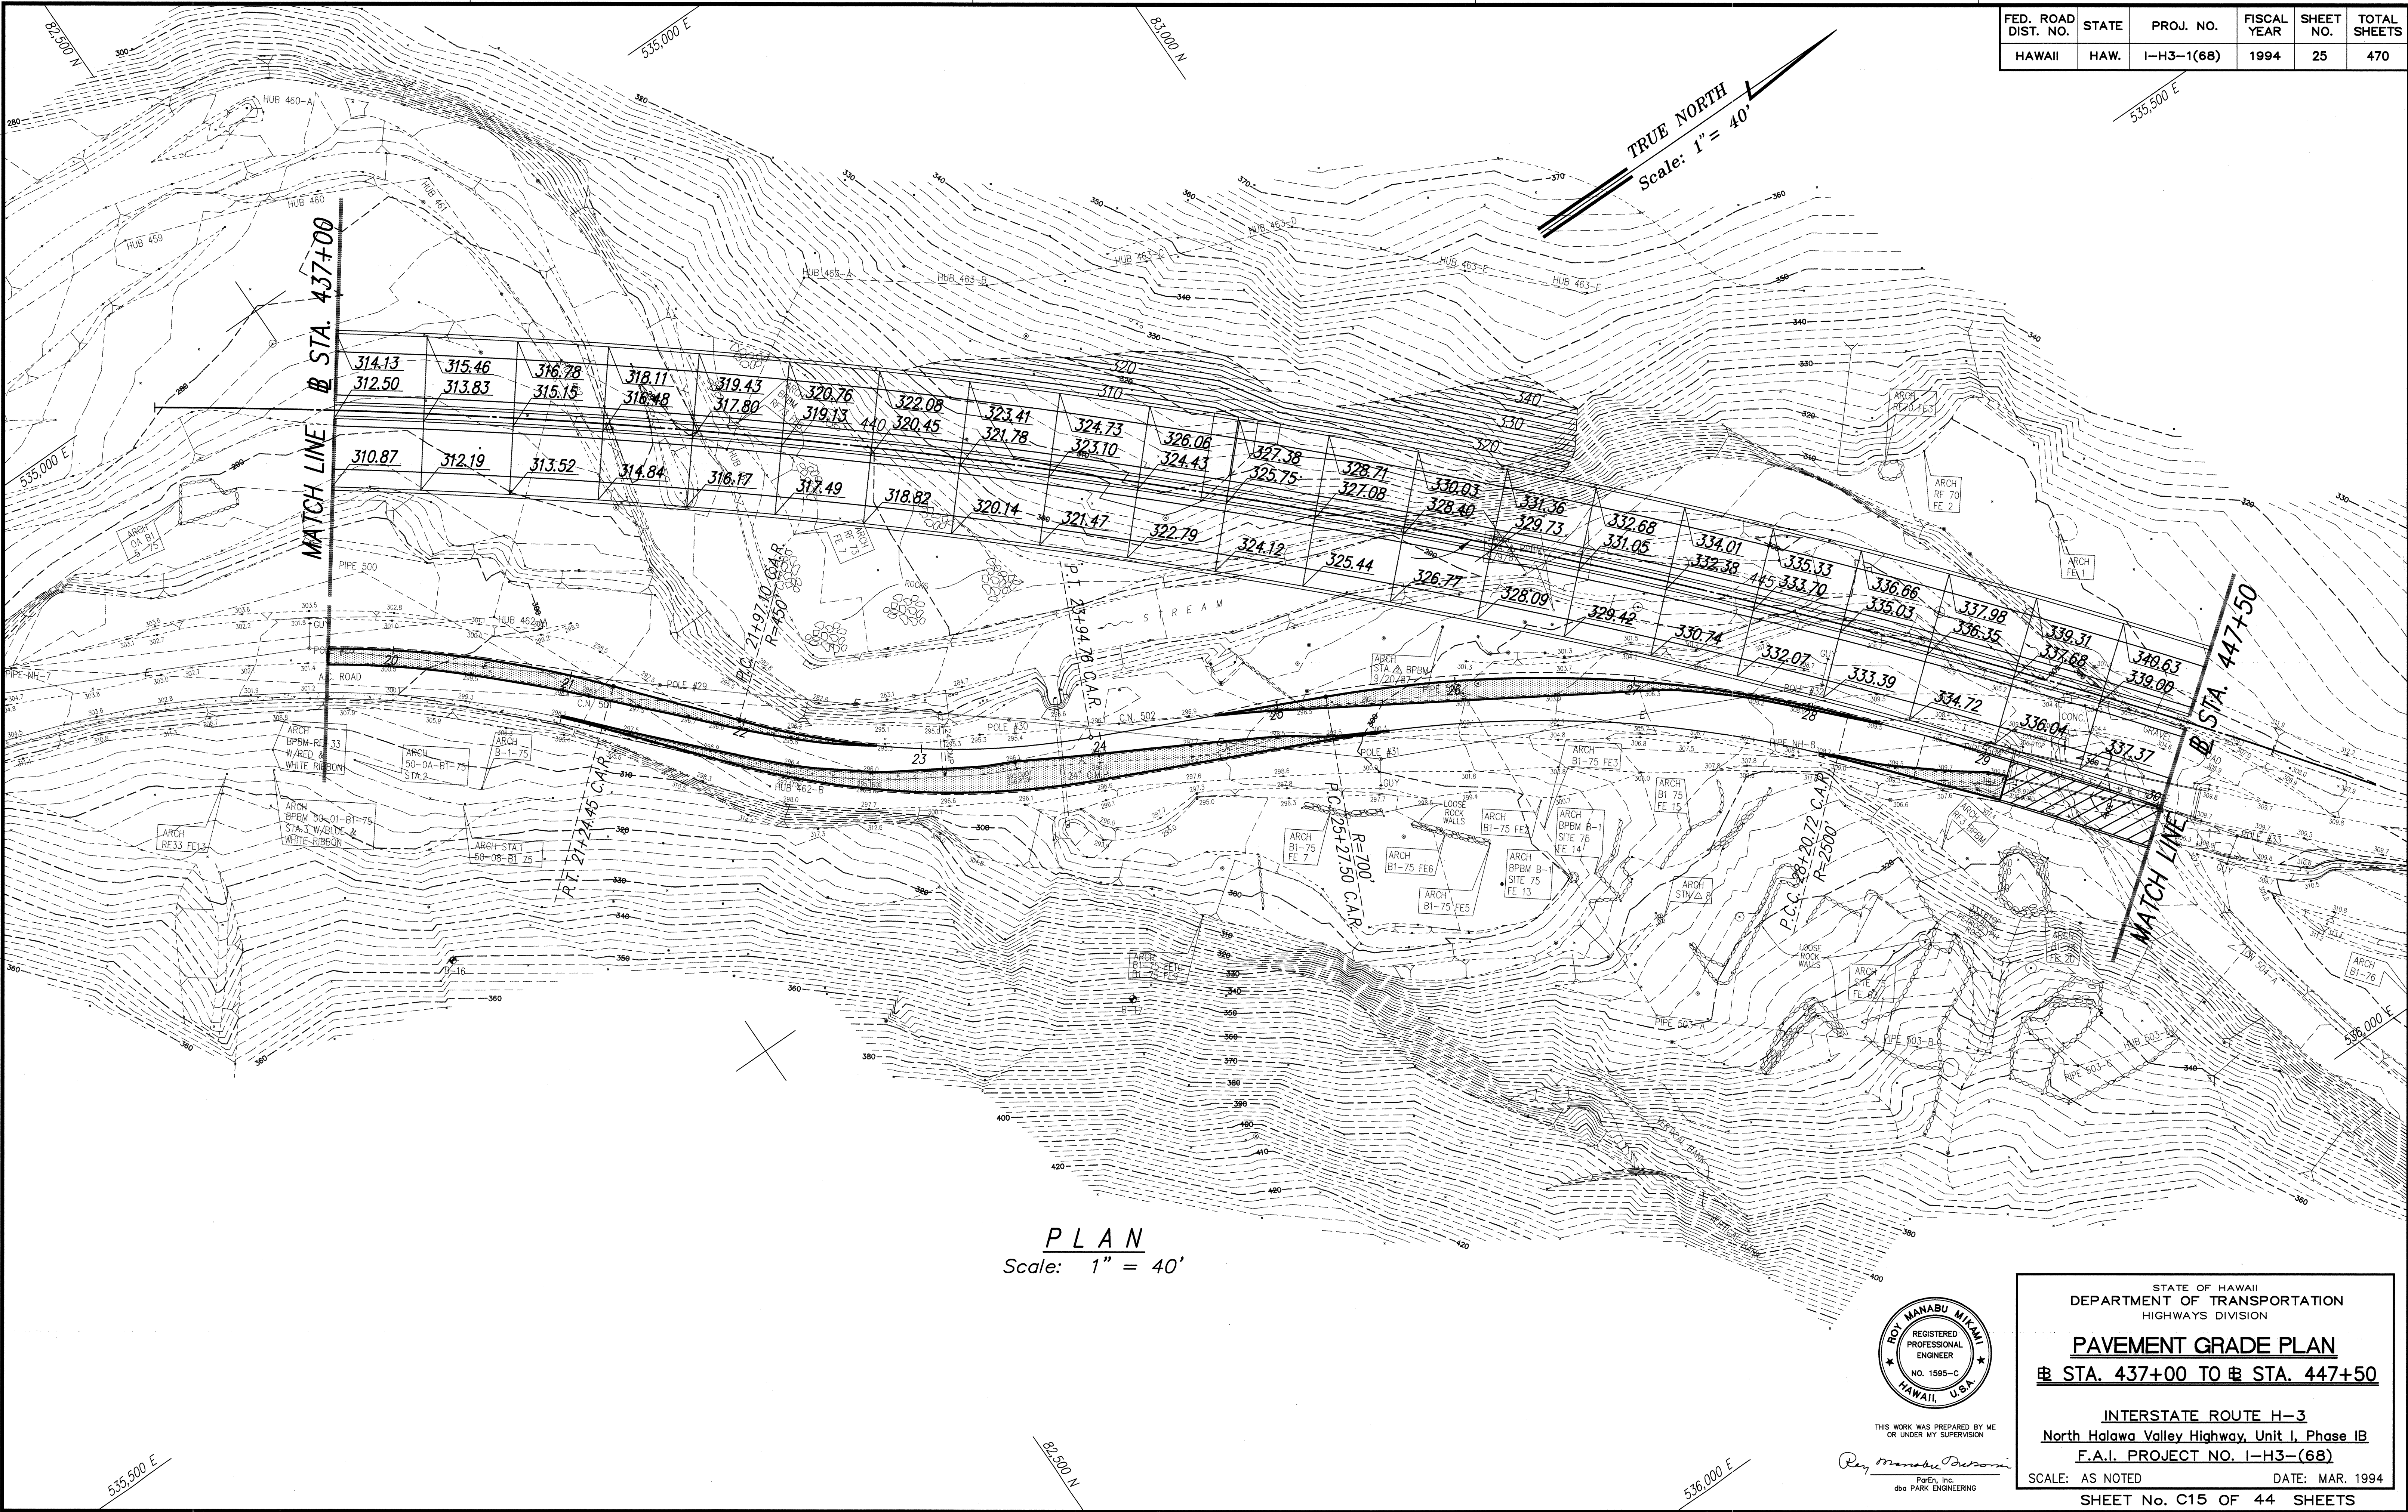

DATE	BY
DESIGNED BY	
CHECKED BY	
NOTED BY	
QUANTITIES BY	
CHECKED BY	



THIS WORK WAS PREPARED BY ME
OR UNDER MY SUPERVISION


Roy Manabu Mikami
P.E., Inc.
dba PARK ENGINEERING

STATE OF HAWAII
DEPARTMENT OF TRANSPORTATION
HIGHWAYS DIVISION


PAVEMENT GRADE PLAN
STA. 437+00 TO STA. 447+50

INTERSTATE ROUTE H-3
North Halawa Valley Highway, Unit I, Phase IB
F.A.I. PROJECT NO. I-H3-(68)
SCALE: AS NOTED DATE: MAR. 1994
SHEET No. C15 OF 44 SHEETS

FED. ROAD DIST. NO.	STATE	PROJ. NO.	FISCAL YEAR	SHEET NO.	TOTAL SHEETS
HAWAII	HAW.	I-H3-1(68)	1994	26	470

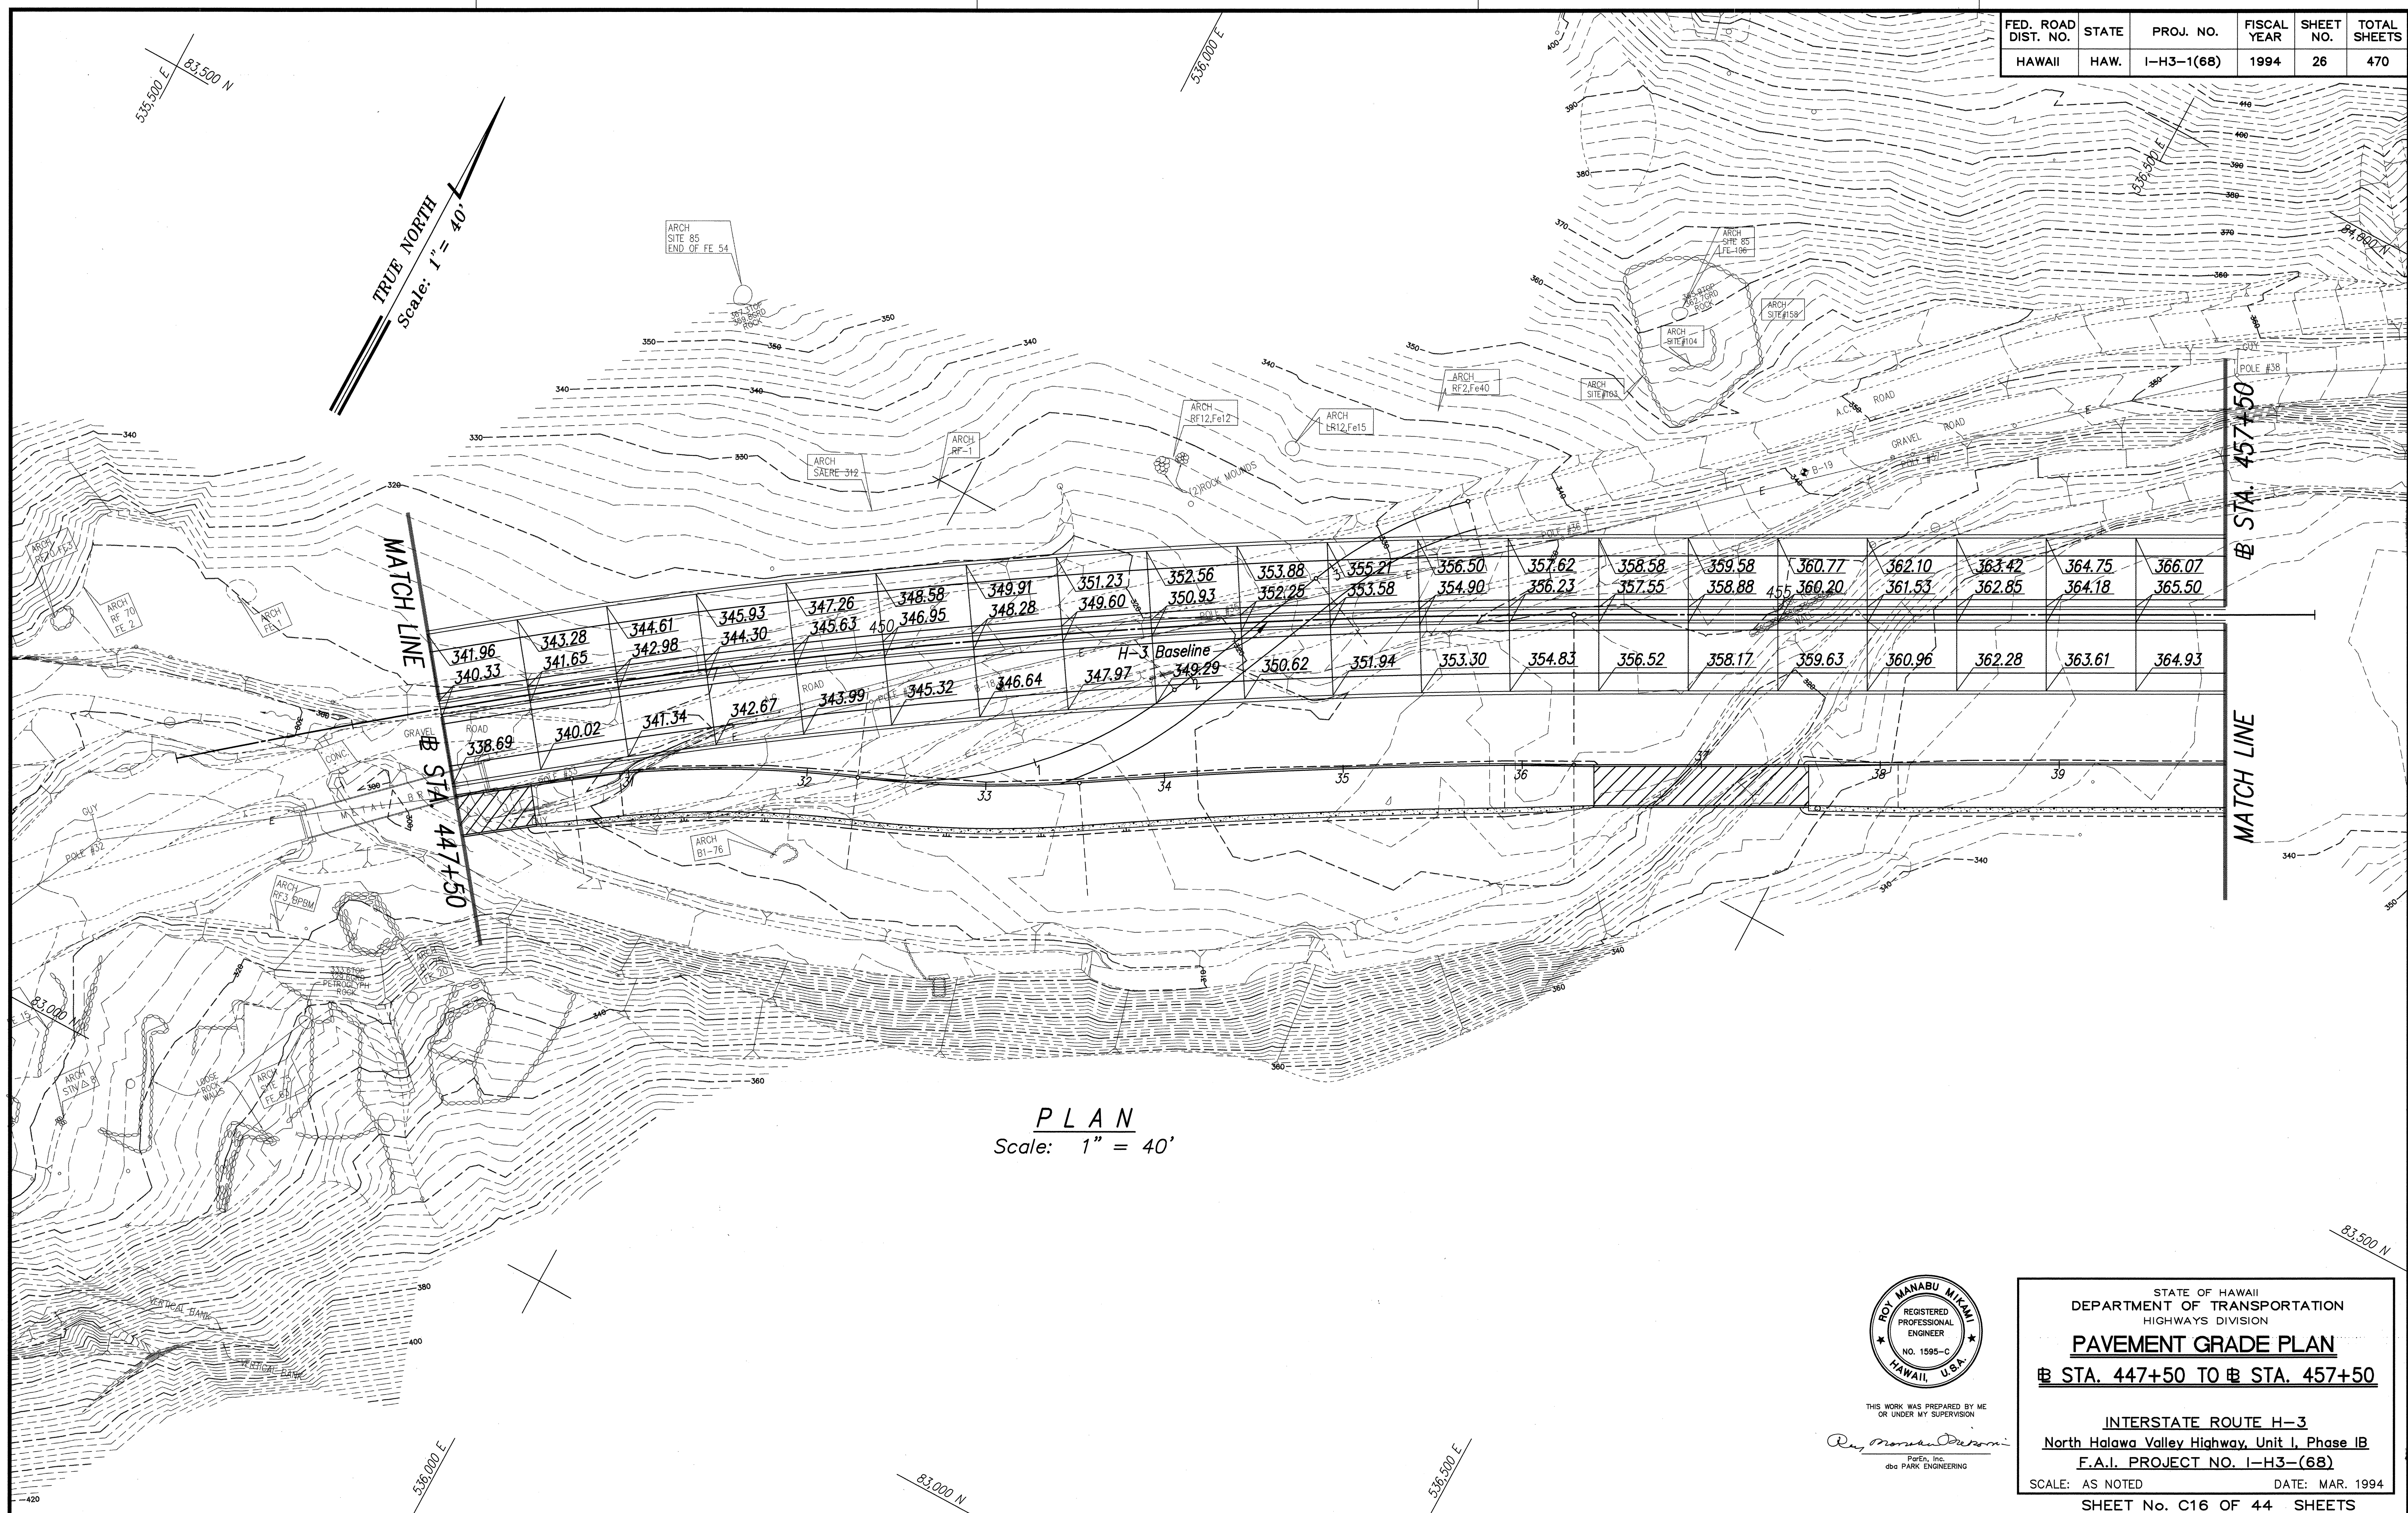

DATE	_____
SURVEY PLOTTED BY	_____
DESIGNED BY	_____
NOTED BY	_____
CHECKED BY	_____
ORIGINAL PLAN	_____
NOTE BOOK	_____
QUANTITIES BY	_____
CHECKED BY	_____

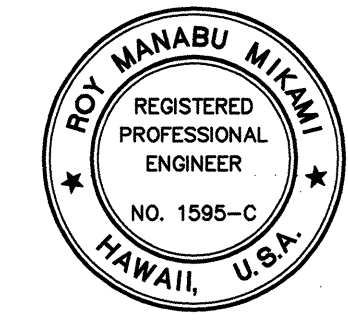

THIS WORK WAS PREPARED BY ME
OR UNDER MY SUPERVISION

Roy Manabu Miki
PAPER, INC.
dba PARK ENGINEERING

STATE OF HAWAII
DEPARTMENT OF TRANSPORTATION
HIGHWAYS DIVISION

PAVEMENT GRADE PLAN
@ STA. 447+50 TO @ STA. 457+50

INTERSTATE ROUTE H-3
North Halawa Valley Highway, Unit I, Phase IB
F.A.I. PROJECT NO. I-H3-(68)

SCALE: AS NOTED DATE: MAR. 1994


SHEET No. C16 OF 44 SHEETS

FED. ROAD DIST. NO.	STATE	PROJ. NO.	FISCAL YEAR	SHEET NO.	TOTAL SHEETS
HAWAII	HAW.	I-H3-1(68)	1994	27	470

ORIGINAL PLAN	DATE
SURVEY PLOTTED BY	
DESIGNED BY	
NOTED BY	
CHECKED BY	
NO.	

TRUE NORTH
Scale: 1" = 40'

PLAN
Scale: 1" = 40'

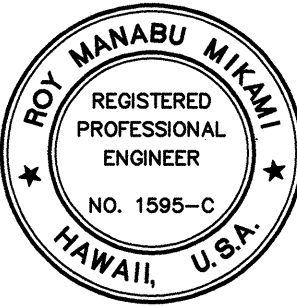

THIS WORK WAS PREPARED BY ME OR UNDER MY SUPERVISION

Roy Manabu Miyama
PerEn, Inc.
dba PARK ENGINEERING

STATE OF HAWAII
DEPARTMENT OF TRANSPORTATION
HIGHWAYS DIVISION


PAVEMENT GRADE PLAN
 STA. 457+50 TO STA. 467+00

INTERSTATE ROUTE H-3
 North Halawa Valley Highway, Unit I, Phase IB
 F.A.I. PROJECT NO. I-H3-(68)

SCALE: AS NOTED DATE: MAR. 1994


SHEET No. C17 OF 44 SHEETS

FED. ROAD DIST. NO.	STATE	PROJ. NO.	FISCAL YEAR	SHEET NO.	TOTAL SHEETS
HAWAII	HAW.	I-H3-1(68)	1994	29	470

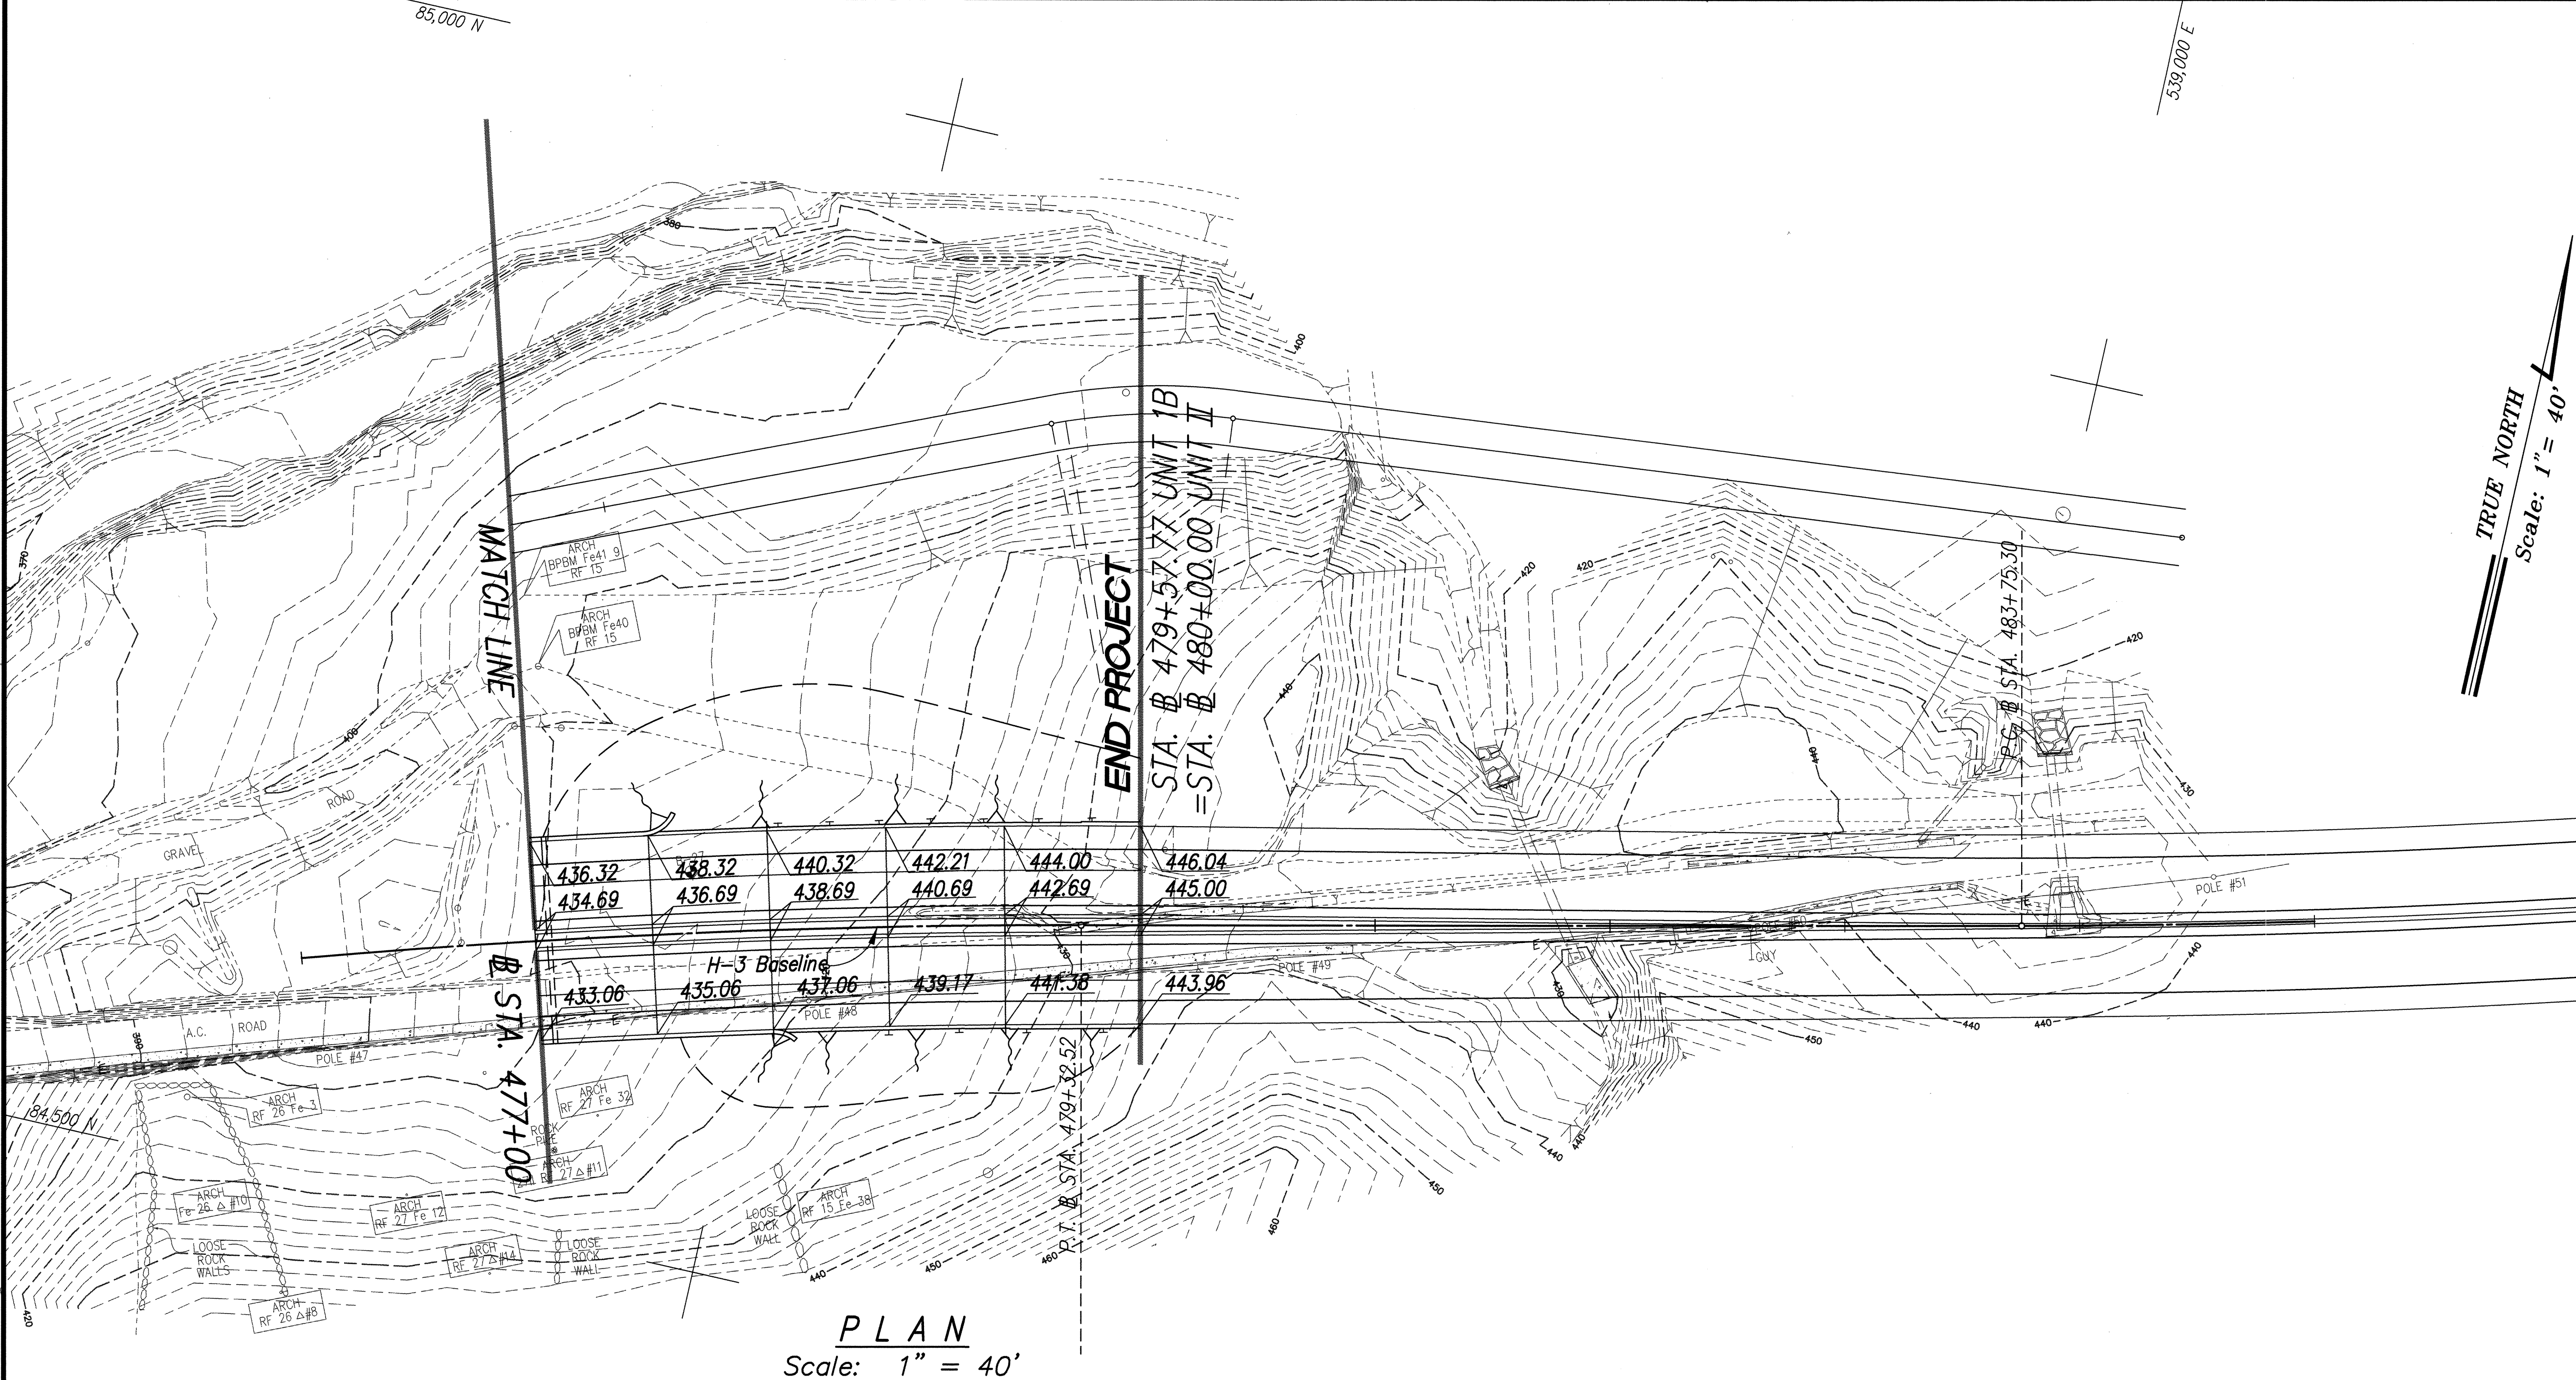

PLAN
Scale: 1" = 40'

DATE	
DESIGNED BY	
TRACED BY	
NOTE BOOK	
QUANTITIES BY	
CHECKED BY	
No.	

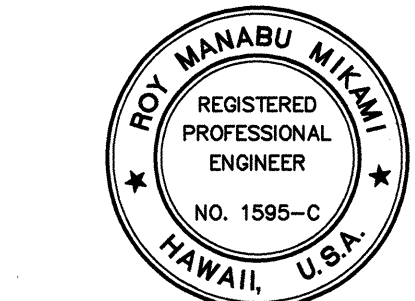

THIS WORK WAS PREPARED BY ME
OR UNDER MY SUPERVISION
Roy Manabu Miyami
Parks, Inc.
dba PARK ENGINEERING

STATE OF HAWAII
DEPARTMENT OF TRANSPORTATION
HIGHWAYS DIVISION
PAVEMENT GRADE PLAN
STA. 477+00 TO END

INTERSTATE ROUTE H-3
North Halawa Valley Highway, Unit I, Phase 1B
F.A.I. PROJECT NO. I-H3-(68)
SCALE: AS NOTED DATE: MAR. 1994
SHEET No. C19 OF 44 SHEETS

UB: STATE/001/V-3/V0303/V
PAW/PEND 3/19/94 RSO