

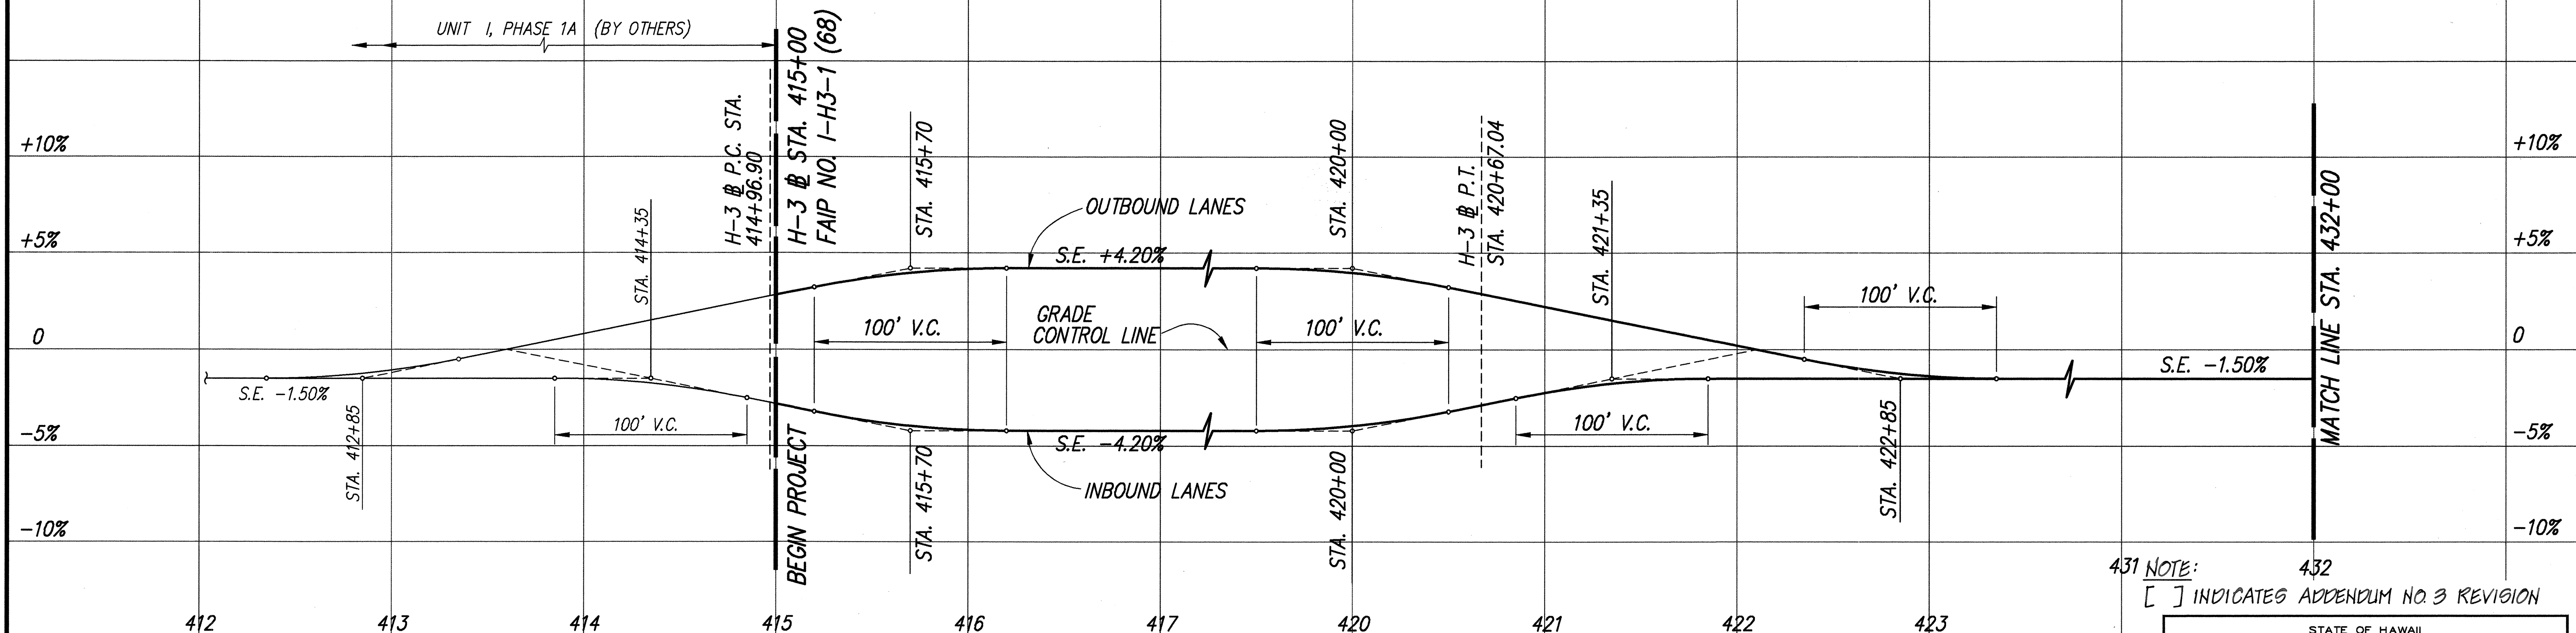


FED. ROAD DIST. NO.	STATE	PROJ. NO.	FISCAL YEAR	SHEET NO.	TOTAL SHEETS
HAWAII	HAW.	I-H3-1(68)	1994	52	470

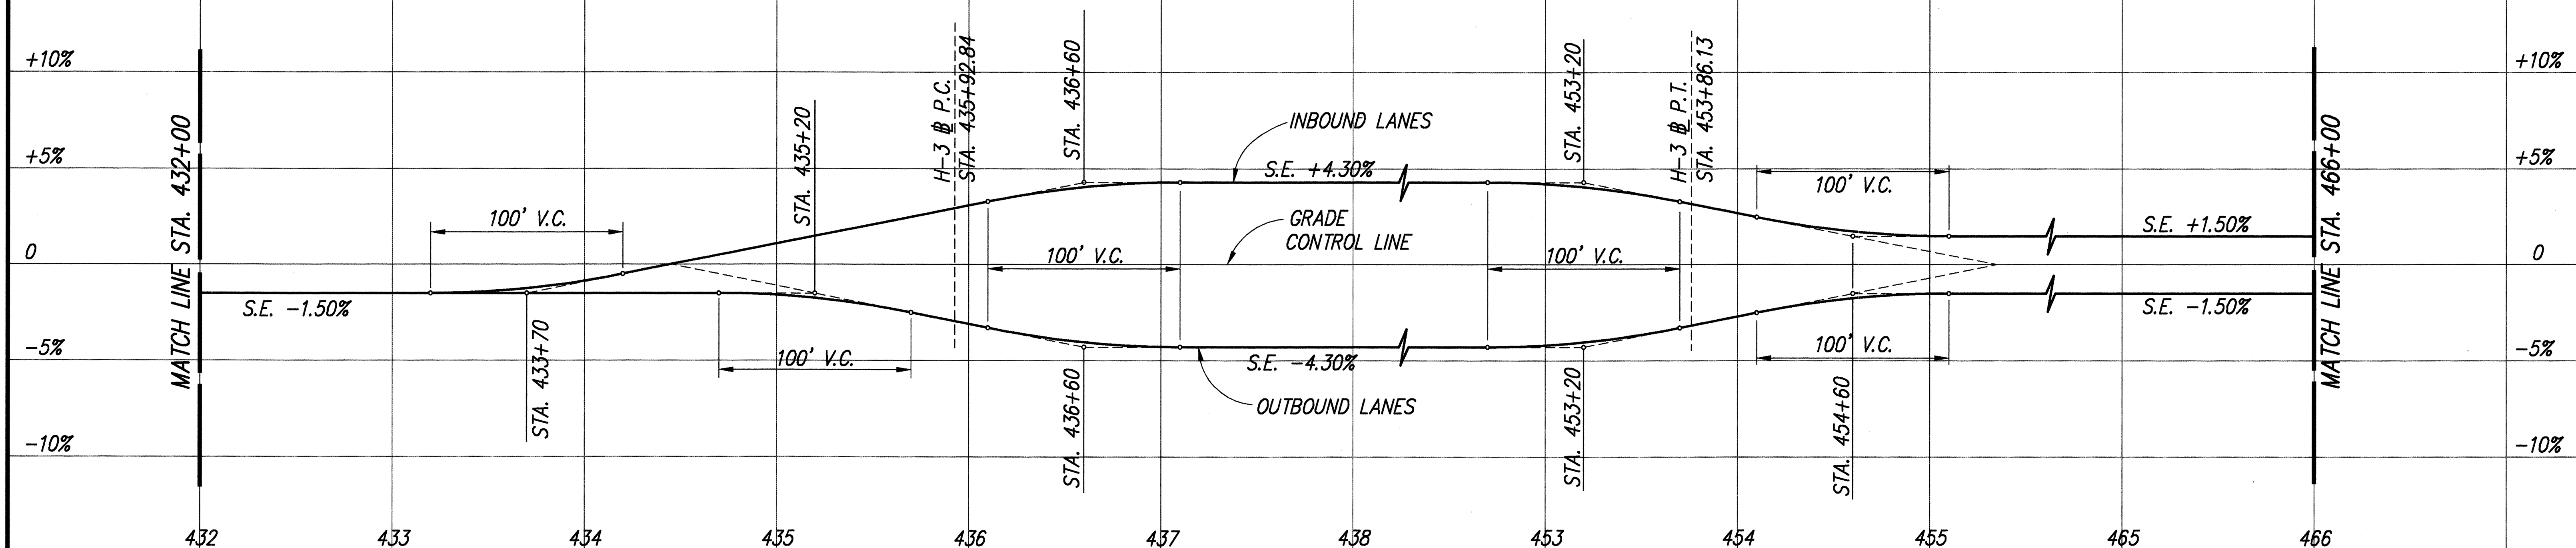

SUPERELEVATION DIAGRAM

SCALE: HORIZ. 1" = 40'
VERT. 1" = 4%

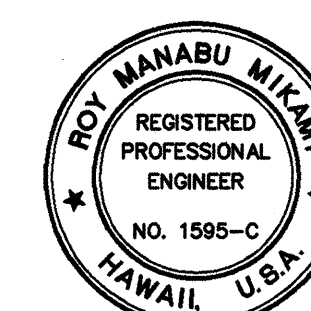

THIS WORK WAS PREPARED BY ME OR UNDER MY SUPERVISION

Roy Manabu Mikami
Roy Manabu Mikami, Inc.
600 PARK ENGINEERING

431 NOTE: 432
[] INDICATES ADDENDUM NO. 3 REVISION

STATE OF HAWAII
DEPARTMENT OF TRANSPORTATION
HIGHWAYS DIVISION




SE DIAGRAM

INTERSTATE ROUTE H-3
North Halawa Valley Highway, Unit I, Phase IB
F.A.I. PROJECT NO. I-H3-(68)

SCALE: AS NOTED [042] DATE: MAR. 1994
SHEET No. 44 OF 44 SHEETS

DESIGNED BY	DATE
DRAWN BY	
CHECKED BY	
NOTED BY	
QUANTITIES BY	
CHECKED BY	

FED. ROAD DIST. NO.	STATE	PROJ. NO.	FISCAL YEAR	SHEET NO.	TOTAL SHEETS
HAWAII	HAW.	I-H3-1(68)	1994	53	470

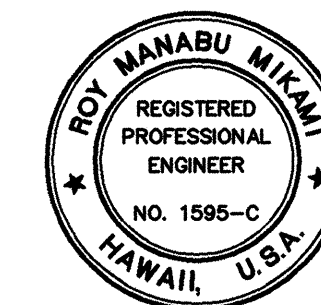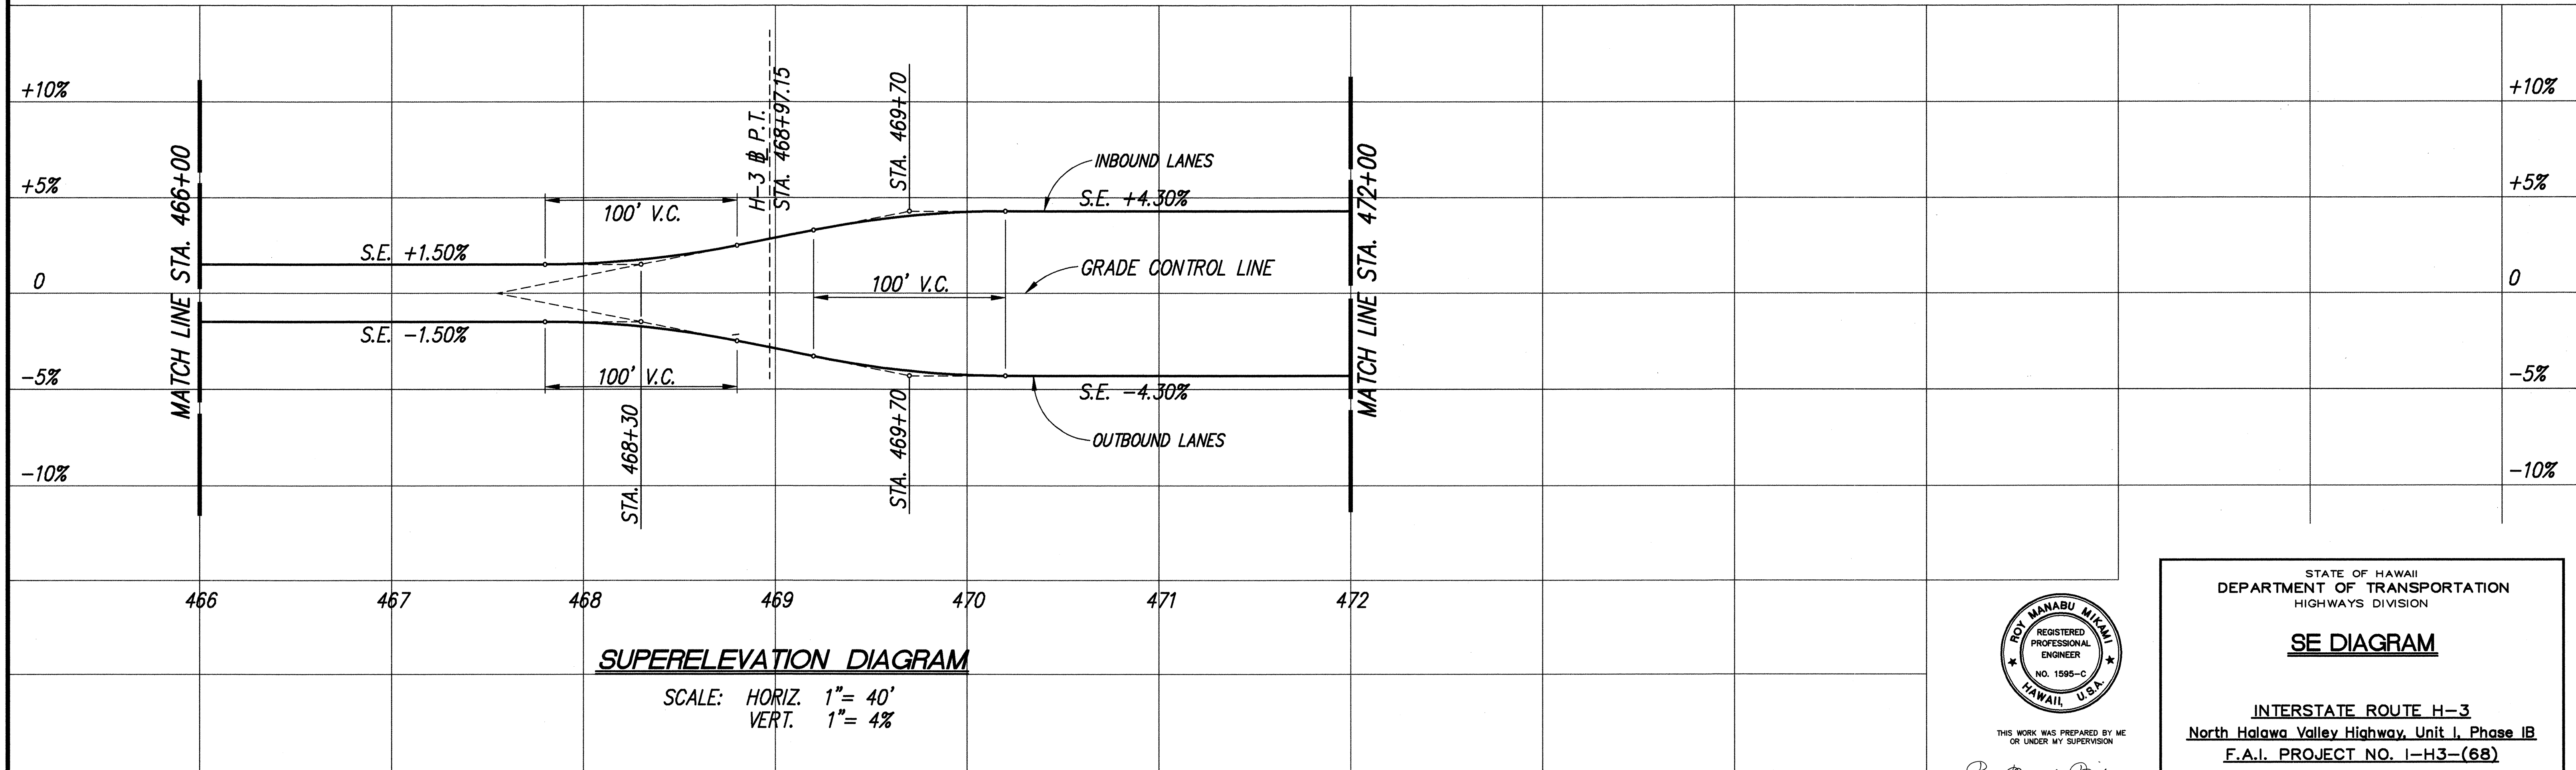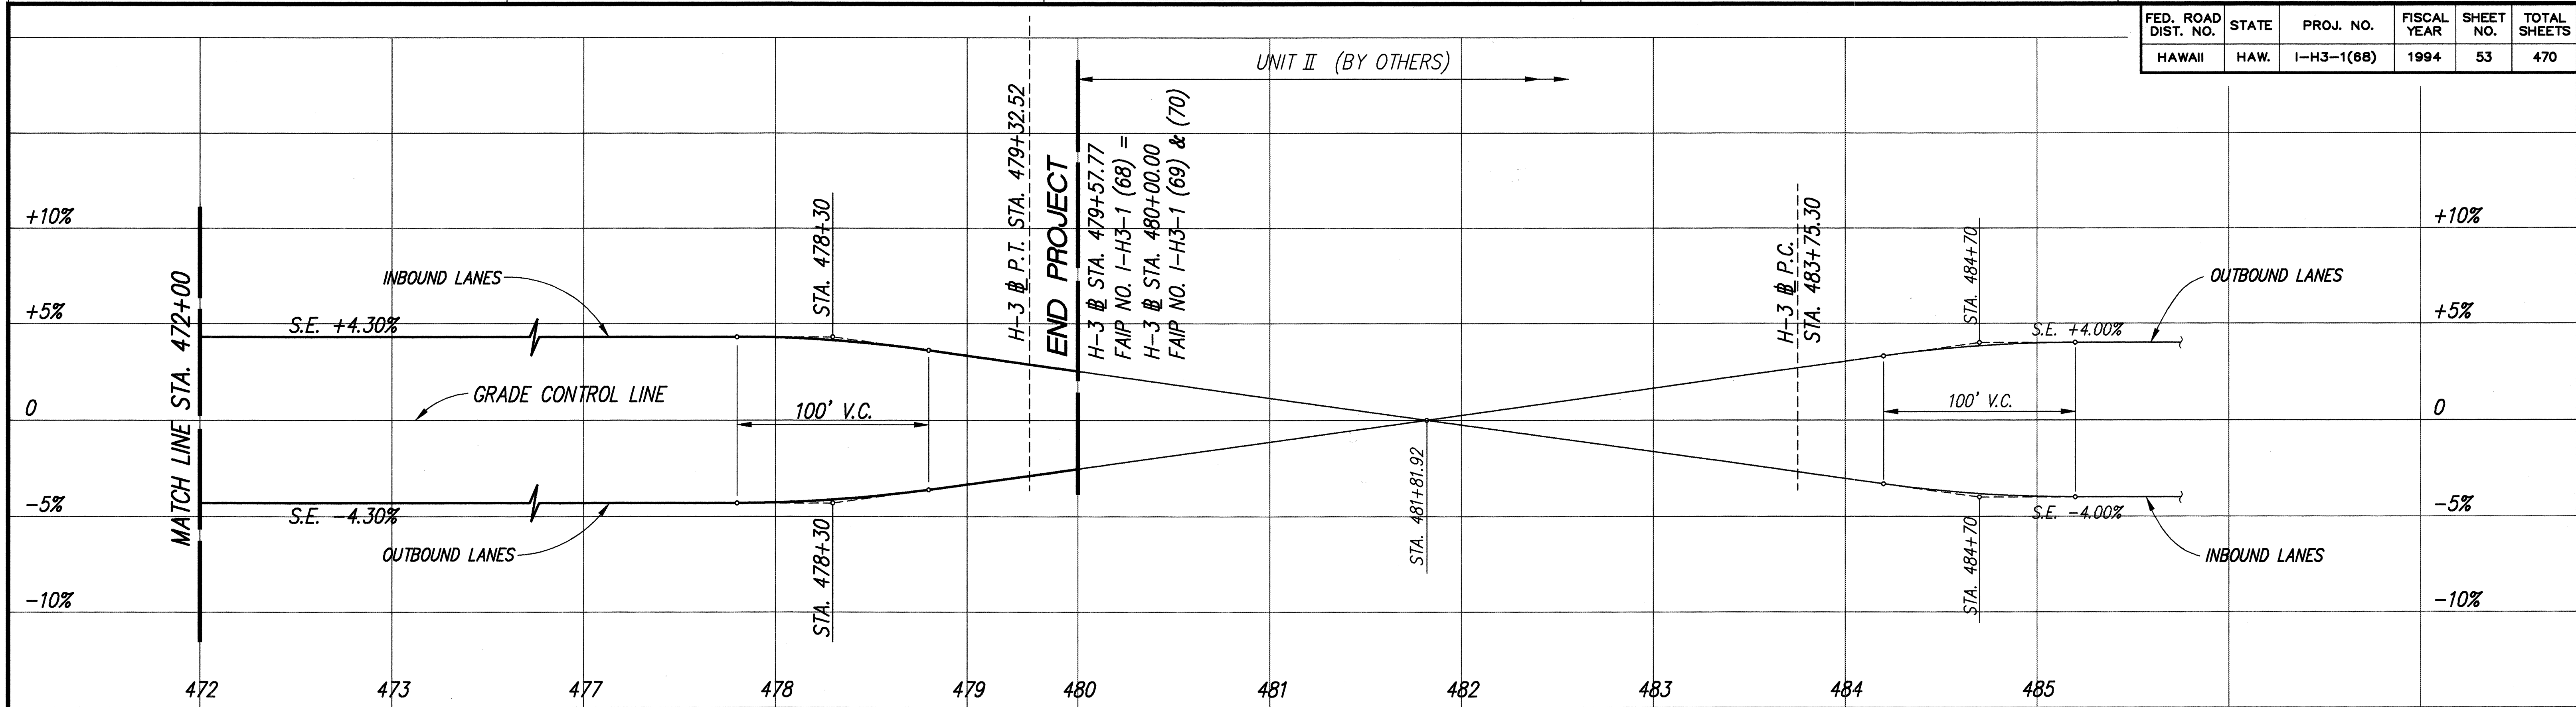

THIS WORK WAS PREPARED BY ME
OR UNDER MY SUPERVISION

Roy Manabu Mikami

ParEn, Inc.
dba PARK ENGINEERING

STATE OF HAWAII
DEPARTMENT OF TRANSPORTATION
HIGHWAYS DIVISION

SE DIAGRAM



INTERSTATE ROUTE H-3
North Halawa Valley Highway, Unit I, Phase IB
F.A.I. PROJECT NO. I-H3-(68)
SCALE: AS NOTED DATE: MAR. 1994
SHEET No. C43 OF 44 SHEETS

ORIGINAL PLAN	DATE
DESIGNED BY	
TRACED BY	
NOTE BOOK	
QUANTITIES BY	
CHECKED BY	
No.	

ROTATED:
BASE PT. 0.0


LIB: STATE DOT/H-3 V130301
SUPERZ 3/21/94 RSD

FED. ROAD DIST. NO.	STATE	PROJ. NO.	FISCAL YEAR	SHEET NO.	TOTAL SHEETS
HAWAII	HAW.	I-H3-1(68)	1994	54	470

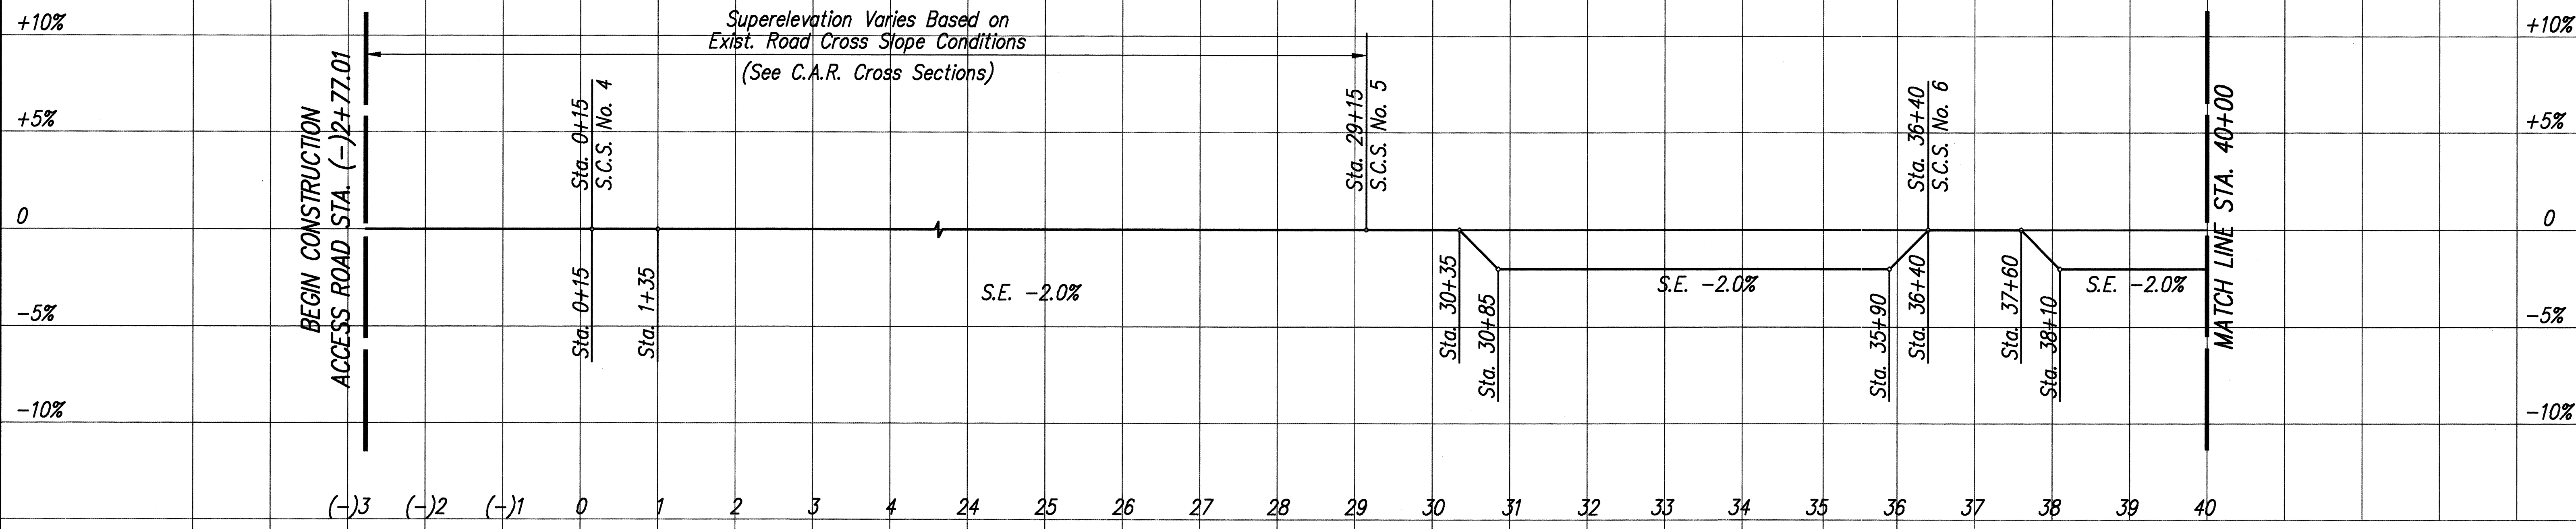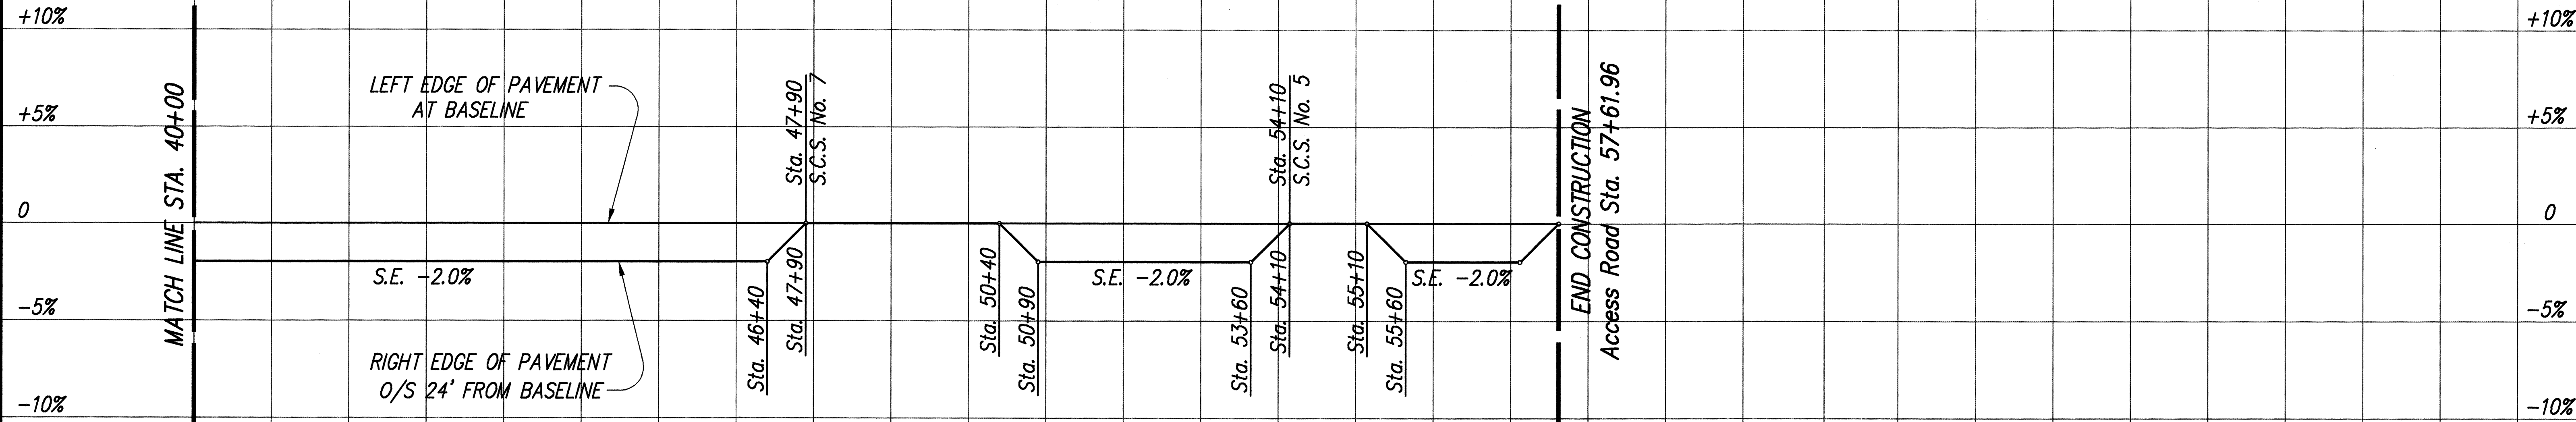

SUPERELEVATION DIAGRAM
CONSTRUCTION ACCESS ROAD

SCALE: HORIZ. 1" = 100'
 VERT. 1" = 4%

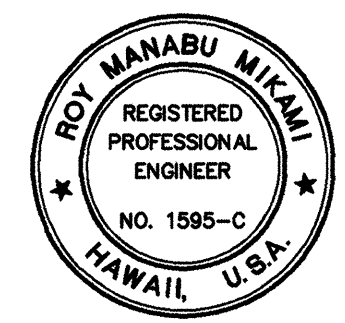

THIS WORK WAS PREPARED BY ME
 OR UNDER MY SUPERVISION
 Roy Manabu Miyama
 P.E., Inc.
 dba PARK ENGINEERING

STATE OF HAWAII
 DEPARTMENT OF TRANSPORTATION
 HIGHWAYS DIVISION

CONSTRUCTION ACCESS ROAD
SE DIAGRAM

INTERSTATE ROUTE H-3
 North Halawa Valley Highway, Unit I, Phase IB
 F.A.I. PROJECT NO. I-H3-(68)

SCALE: AS NOTED DATE: MAR. 1994
 SHEET No. C44 OF 44 SHEETS

SURVEY PLOTTED BY	DATE
DESIGNED BY	
TRACED BY	
NOTE BOOK	
QUANTITIES BY	
CHECKED BY	
No.	

REVISED
 BASE PT. 0.0

LIB. STATE DOT/H-3/H30301
 ACROSS/ 3/21/94 RSO