


FED. ROAD DIST. NO.	STATE	PROJ. NO.	FISCAL YEAR	SHEET NO.	TOTAL SHEETS
HAWAII	HAW.	I-H3-1(72)	1991	ADD. 4	521

ORIGINAL PLAN	DATE
SURVEYED BY	DESIGNED BY
DRAWN BY	NOTED BY
TRACED BY	QUANTITIES BY
NO.	

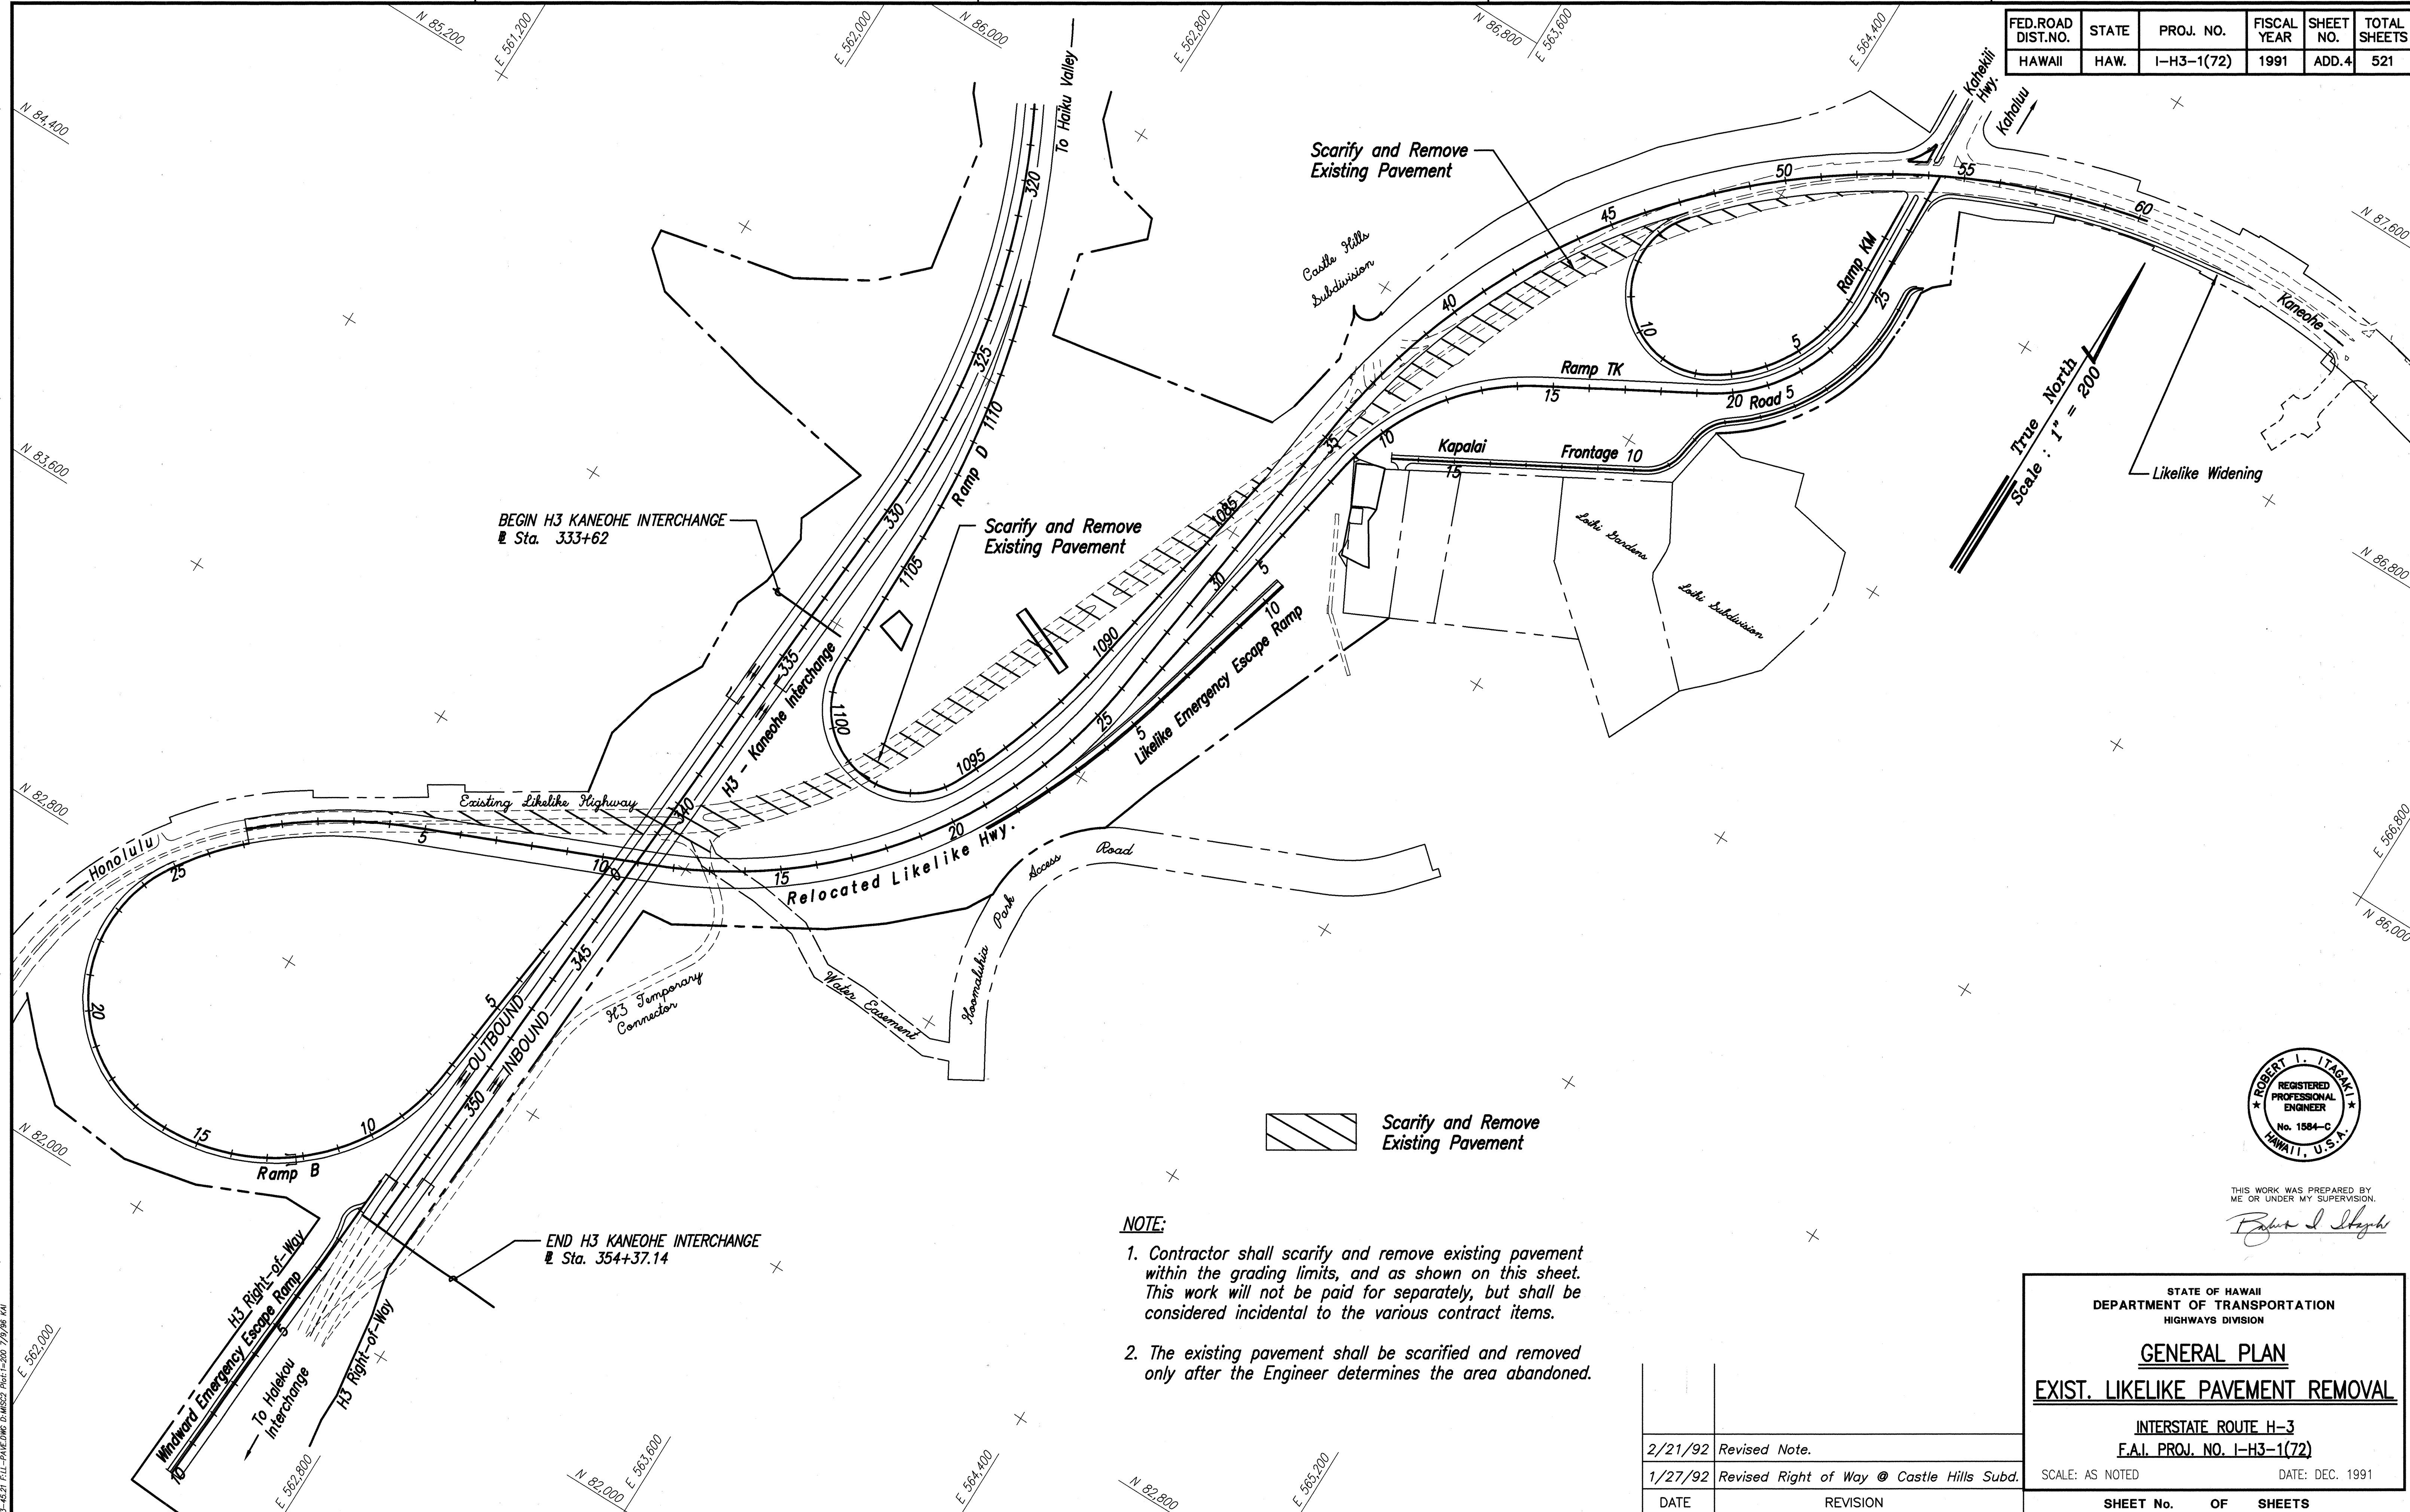

- NOTE:**
- Contractor shall scarify and remove existing pavement within the grading limits, and as shown on this sheet. This work will not be paid for separately, but shall be considered incidental to the various contract items.
 - The existing pavement shall be scarified and removed only after the Engineer determines the area abandoned.


2/21/92	Revised Note.
1/27/92	Revised Right of Way @ Castle Hills Subd.
DATE	REVISION

STATE OF HAWAII
DEPARTMENT OF TRANSPORTATION
HIGHWAYS DIVISION

GENERAL PLAN
EXIST. LIKELIKE PAVEMENT REMOVAL
INTERSTATE ROUTE H-3
F.A.I. PROJ. NO. I-H3-1(72)

SCALE: AS NOTED
DATE: DEC. 1991

SHEET No. OF SHEETS
ADD. 4

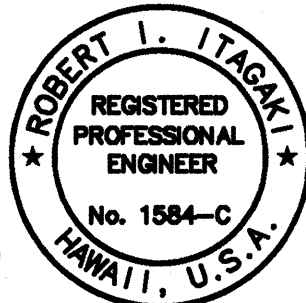



THIS WORK WAS PREPARED BY
ME OR UNDER MY SUPERVISION.
Robert L. Itagaki

FED. ROAD DIST. NO.	STATE	PROJ. NO.	FISCAL YEAR	SHEET NO.	TOTAL SHEETS
HAWAII	HAW.	I-H3-1(72)	1991	ADD. 5	521

True North
Scale: 1" = 40'

NOTE:
1. Removal of Structures will not be paid for separately, but shall be considered incidental to the various contract items.
2. Contractor to minimize removal of vegetation in order to preserve existing trees and shrubs.

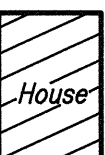LEGEND
 STRUCTURE TO BE REMOVED

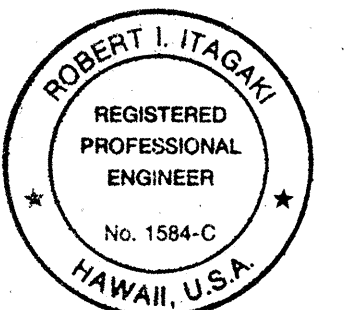

THIS WORK WAS PREPARED BY ME OR UNDER MY SUPERVISION.
Robert I. Itagaki

STATE OF HAWAII
DEPARTMENT OF TRANSPORTATION
HIGHWAYS DIVISION

GENERAL PLAN
HOUSE DEMOLITION
INTERSTATE ROUTE H-3
F.A.I. PROJ. NO. I-H3-1(72)

SCALE: AS NOTED
DATE: DEC. 1991


DATE: 7/21/92
Revised Note No. 1.

DATE: 1/27/92
Added Note No. 2.

DATE: REVISION

SHEET No. 3 OF 4 SHEETS

ORIGINAL PLAN	DATE
PLAN BOOK	BY
NOTE BOOK	DESIGNED BY
	QUANTITIES BY
	CHECKED BY
	NO.

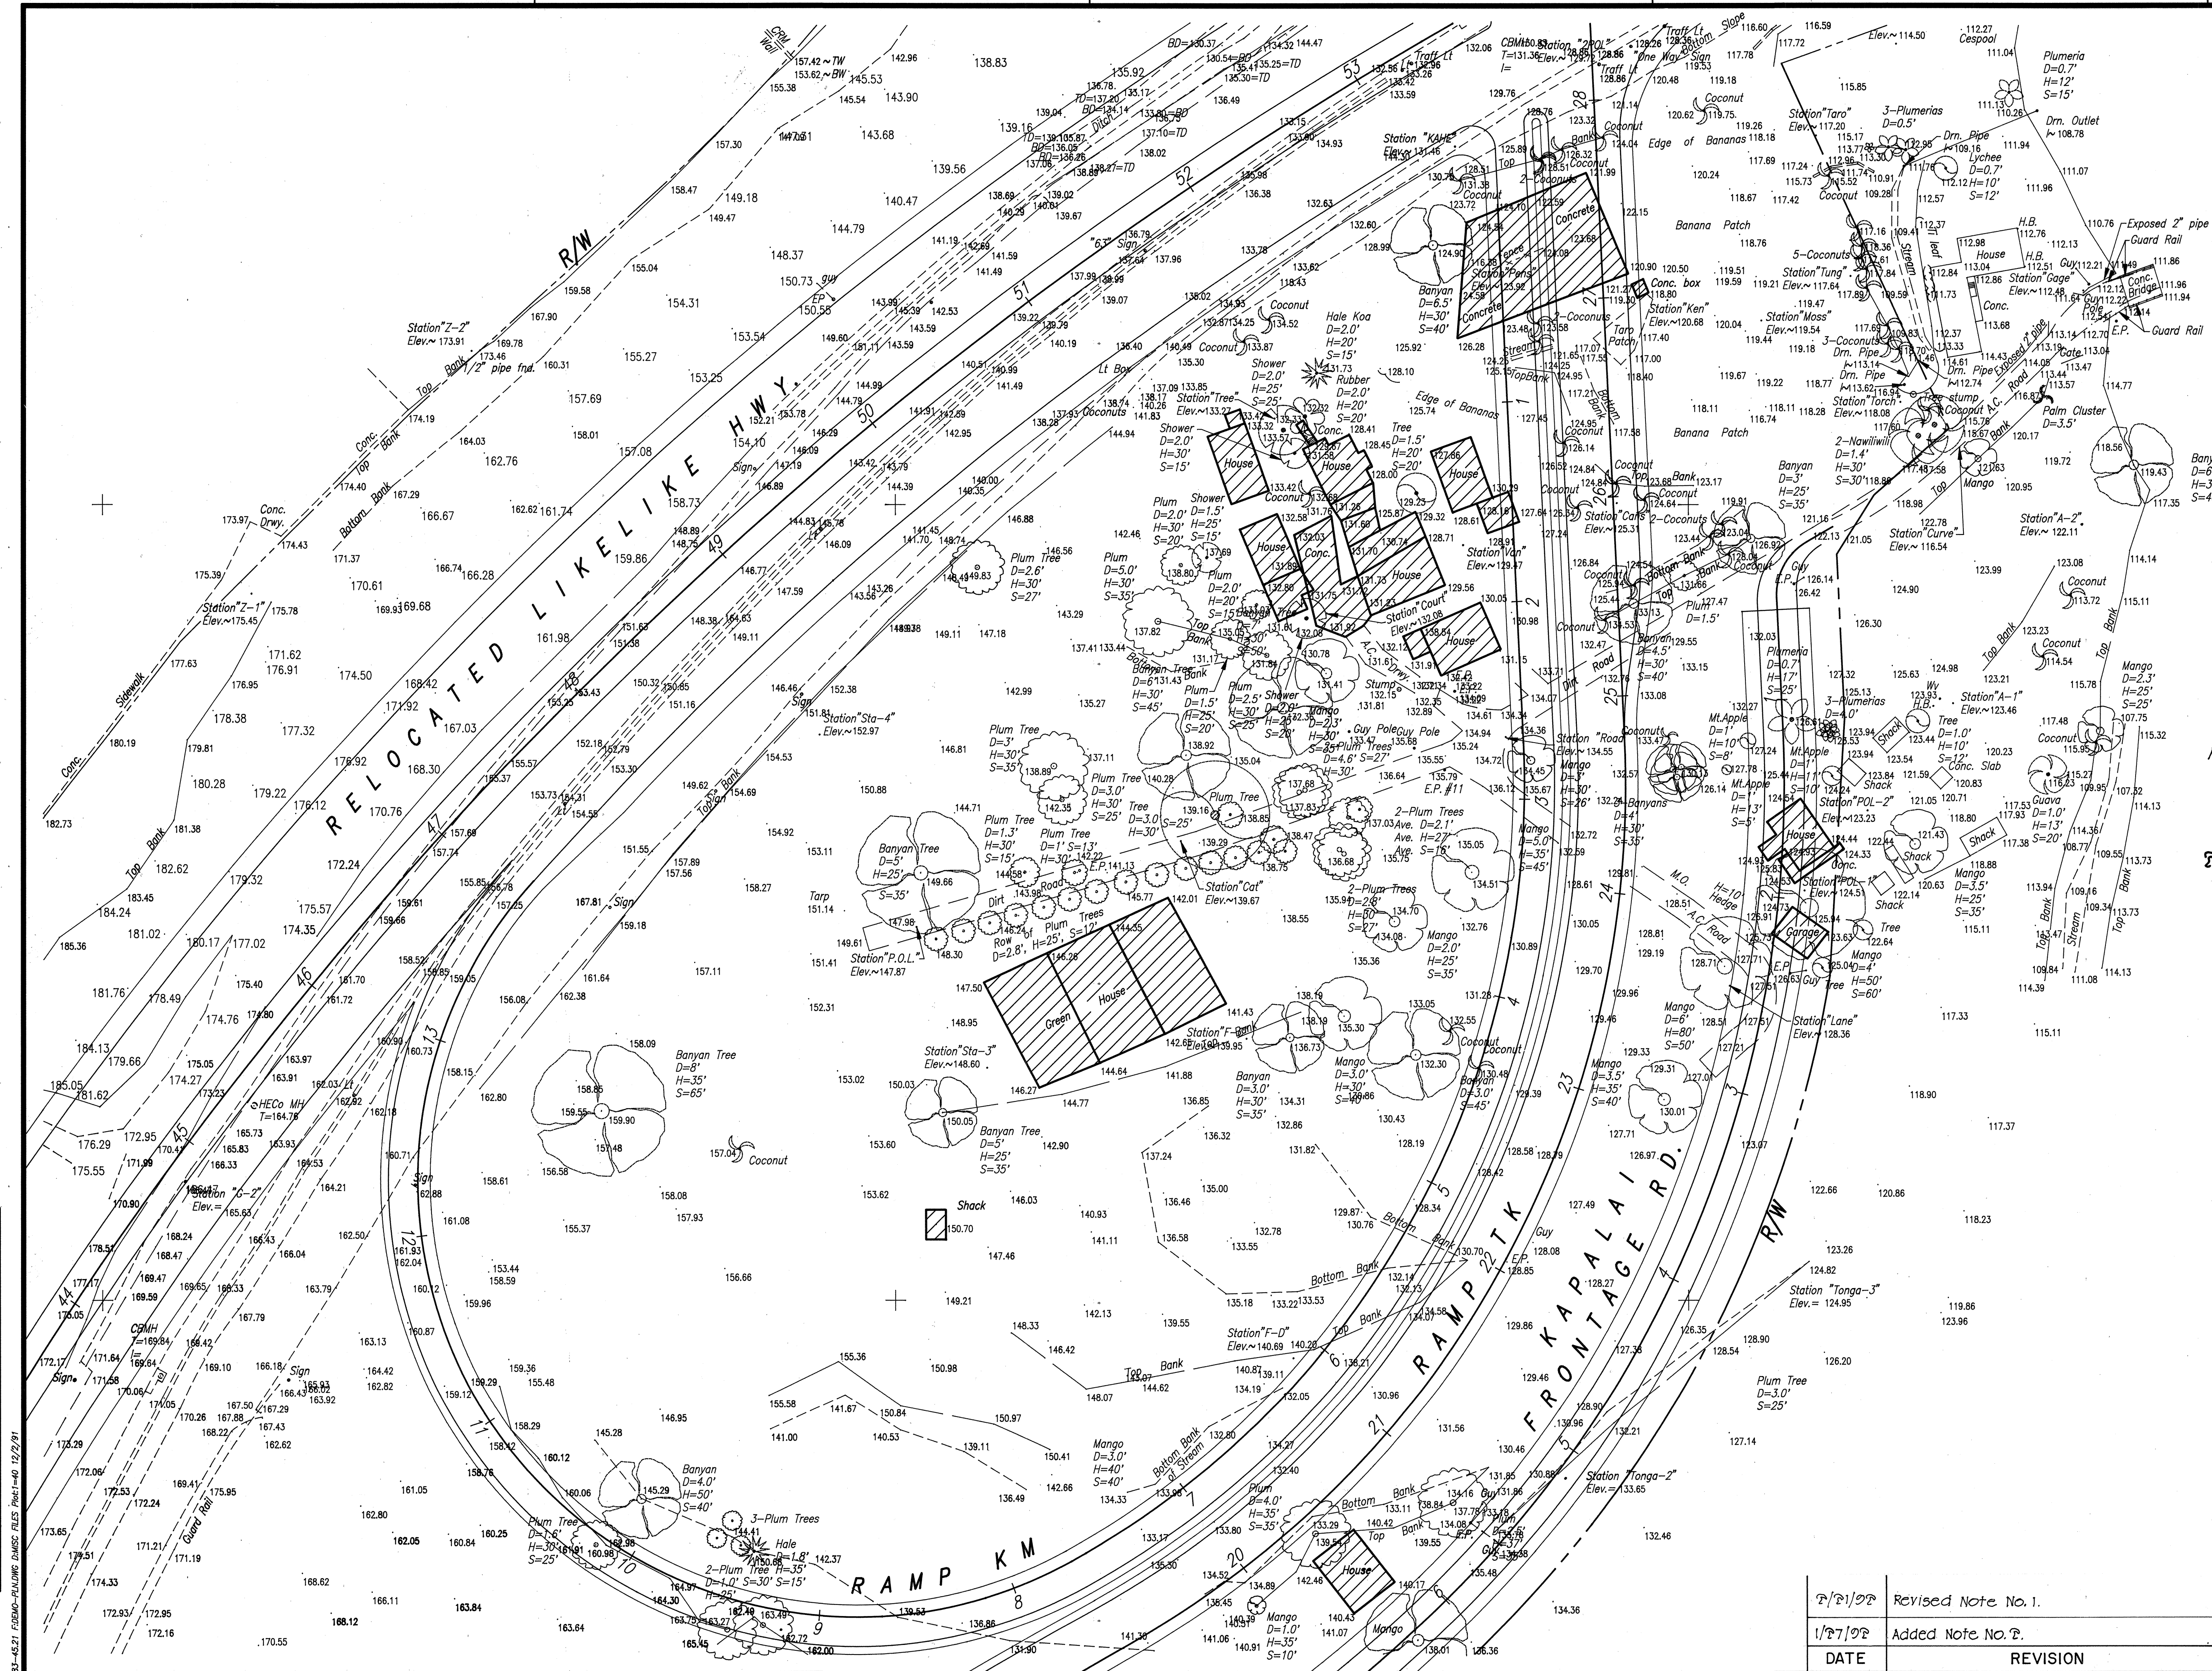

83-45.21 (2000) - PLANNING DIVISION FILES PROJ. NO. 12/2/91

ADD. 5

FED. ROAD DIST. NO.	STATE	PROJ. NO.	FISCAL YEAR	SHEET NO.	TOTAL SHEETS
HAWAII	HAW.	I-H3-1(72)	1991	C.O. ADD. 6	521

NOTE:
 Location of the archaeological fence and the two 12' wide chain link gates are to be determined by the Engineer. One gate per fenced area.

FENCING PLAN
 Scale: 1" = 100'

7/30/93	Deleted Energy Dissipators @ Ramp B Sta. 24+81.64 and Sta. 25+73.53
2/21/92	Revised fencing near Ramp B Sta. 25+00. Revised location of dissipators @ Ramp B Sta. 25+30t. Added Limit of Work Area callout.
1/27/92	Revised note for archaeological site.
DATE	REVISION

STATE OF HAWAII
 DEPARTMENT OF TRANSPORTATION
 HIGHWAYS DIVISION


GENERAL PLAN
ARCHAEOLOGICAL FENCING

INTERSTATE ROUTE H-3
 F.A.I. PROJ. NO. I-H3-1(72)

SCALE: AS NOTED DATE: DEC., 1991

SHEET No. OF SHEETS

C.O. ADD. 6

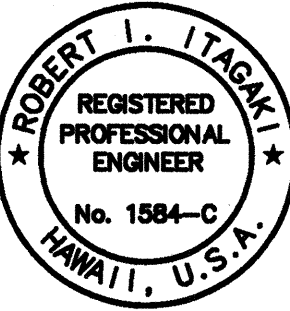


THIS WORK WAS PREPARED BY ME OR UNDER MY SUPERVISION.

Robert L. Itagaki

DATE	_____
SURVEY PLOTTED BY	_____
PLAN	_____
DRAWN BY	_____
TRACED BY	_____
DESIGNED BY	_____
QUANTITIES BY	_____
NOTE BOOK	_____
No.	_____

83-48-21 FENCING.DWG DAT-3 MISC2 FILES PLOT=100 7/30/93 JAV

FED. ROAD DIST. NO.	STATE	PROJ. NO.	FISCAL YEAR	SHEET NO.	TOTAL SHEETS
HAWAII	HAW.	I-H3-1(72)	1991	60 APP. 6 S-1	521

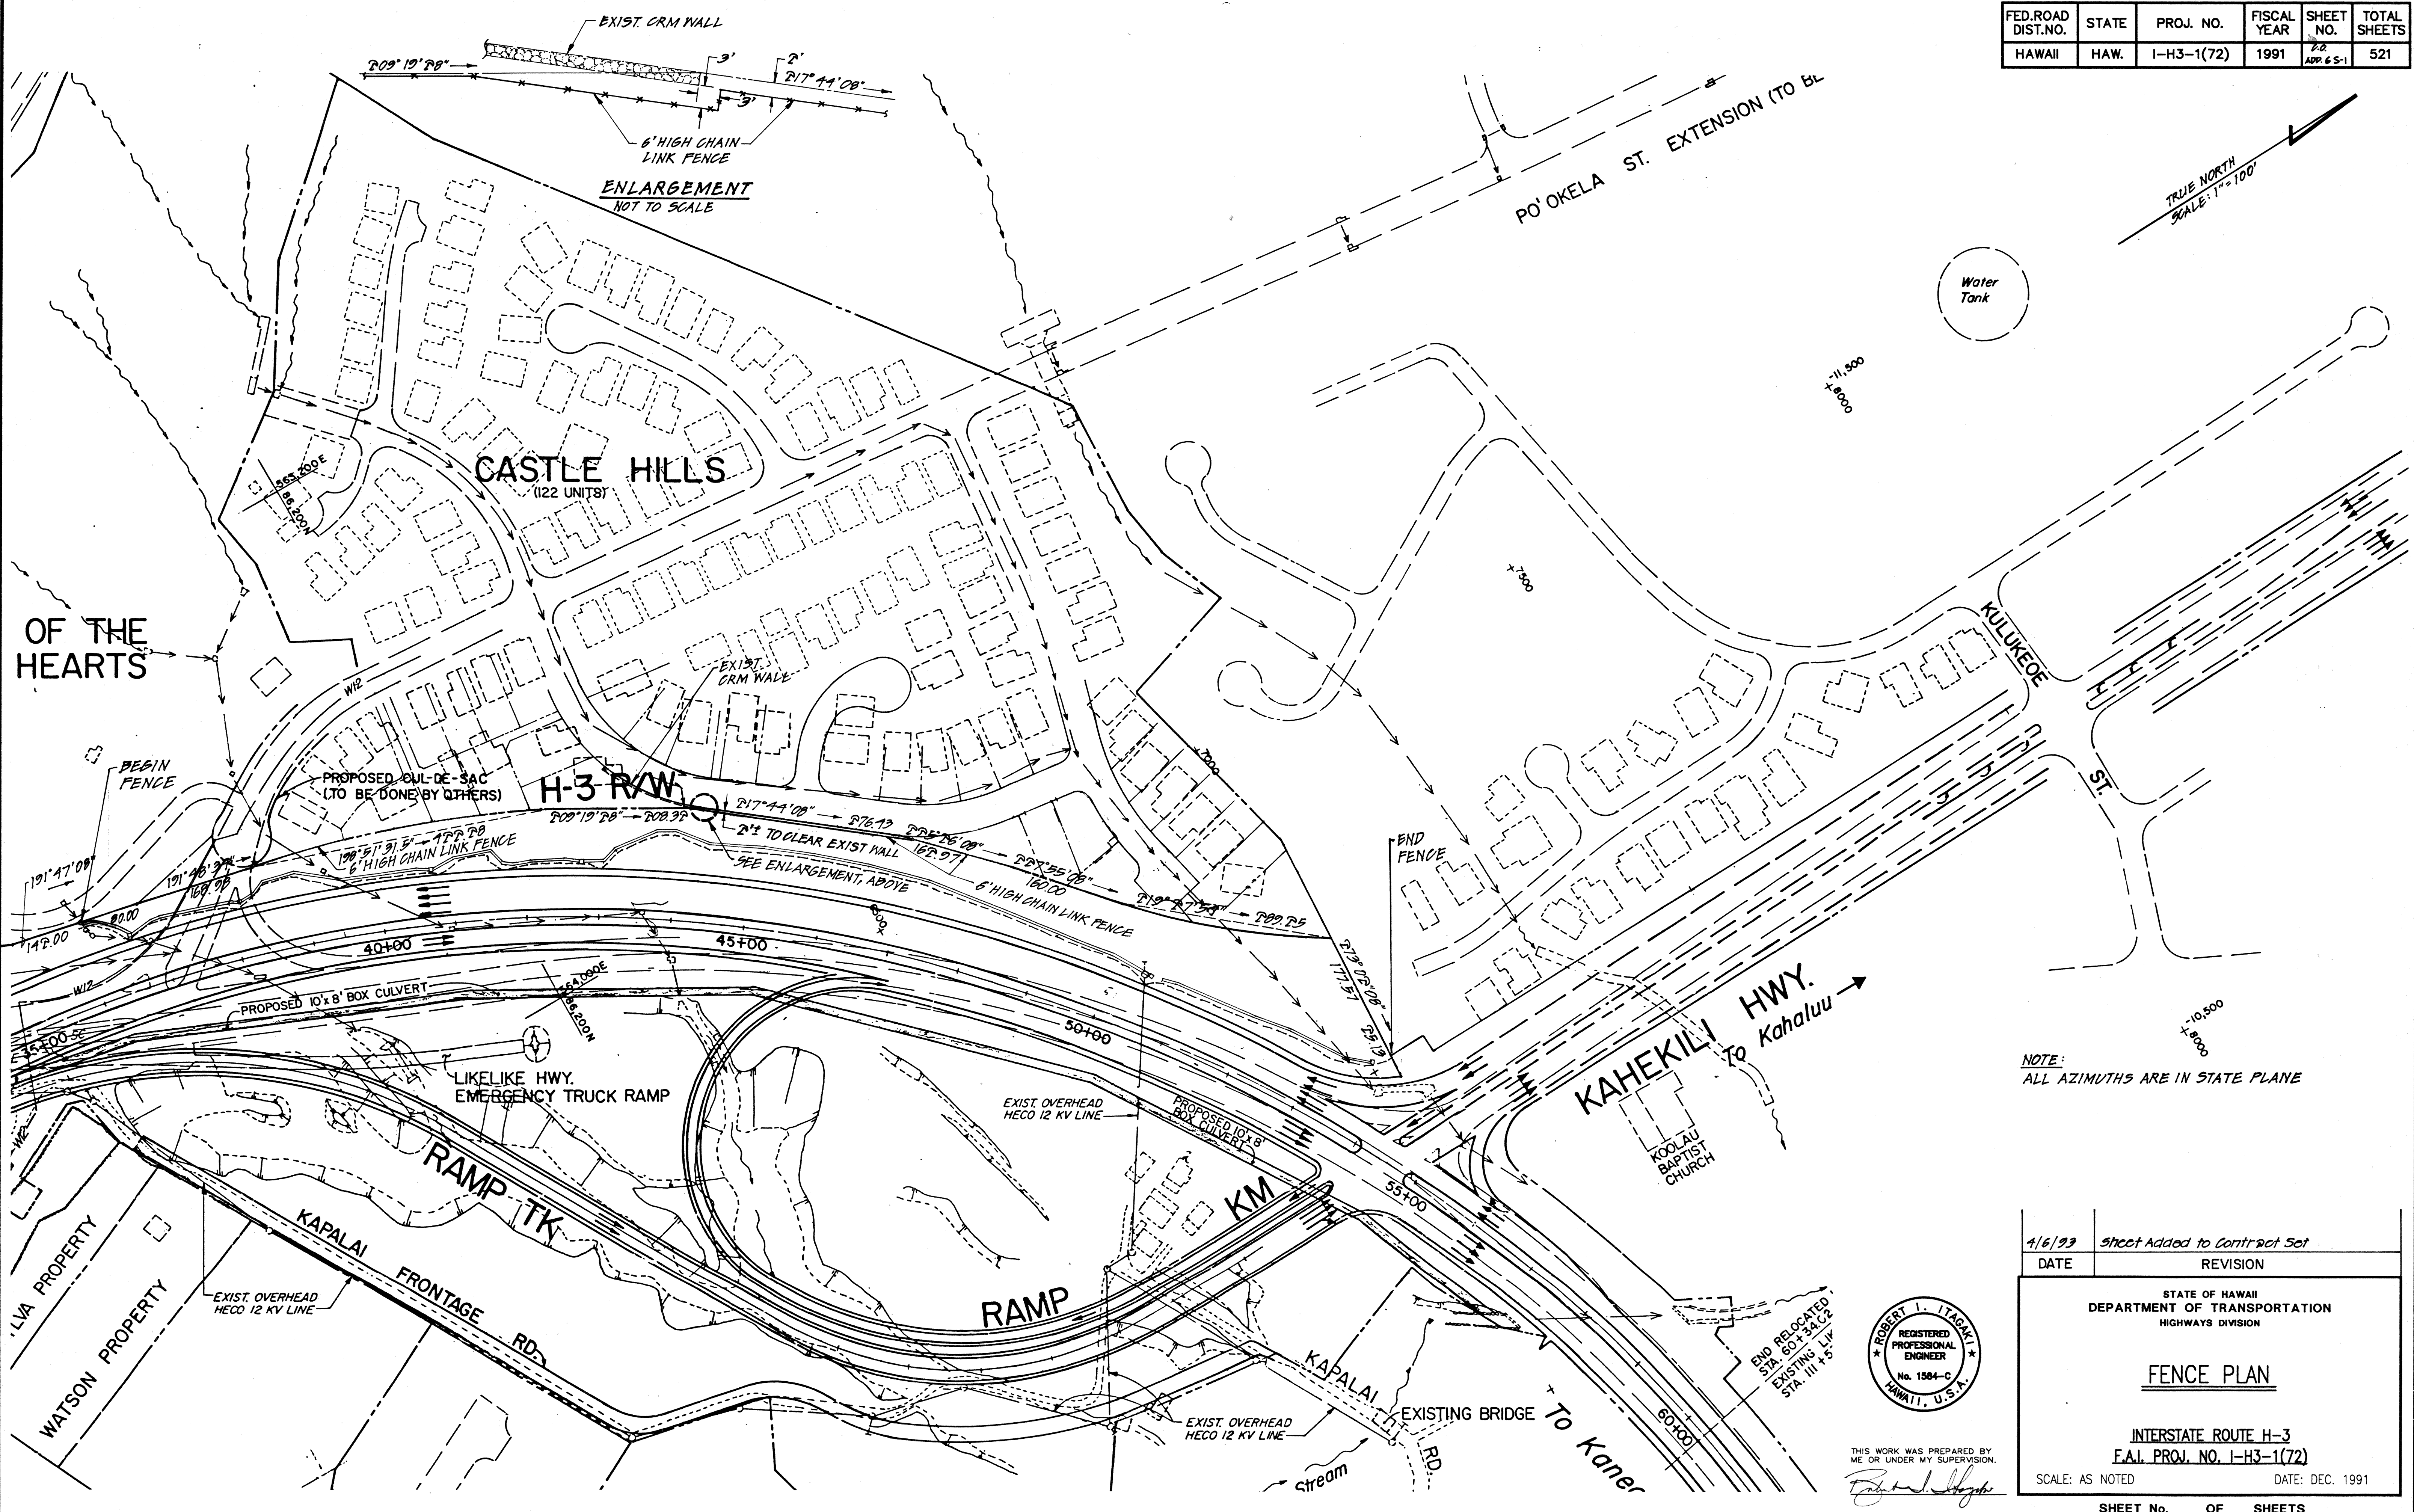

NOTE:
ALL AZIMUTHS ARE IN STATE PLANE

4/6/93	Sheet Added to Contract Set
DATE	REVISION


STATE OF HAWAII
DEPARTMENT OF TRANSPORTATION
HIGHWAYS DIVISION

FENCE PLAN

INTERSTATE ROUTE H-3
F.A.I. PROJ. NO. I-H3-1(72)

SCALE: AS NOTED DATE: DEC. 1991

SHEET No. OF SHEETS

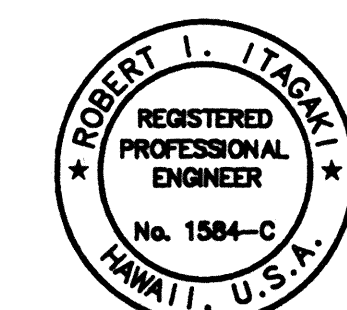

THIS WORK WAS PREPARED BY
ME OR UNDER MY SUPERVISION.
[Signature]

ORIGINAL PLAN	DATE
DRAWN BY	
TRACED BY	
DESIGNED BY	
CHECKED BY	
NO.	

83-456 FENCE/ENC DMS(2) P1-40 03/24/94 JY