
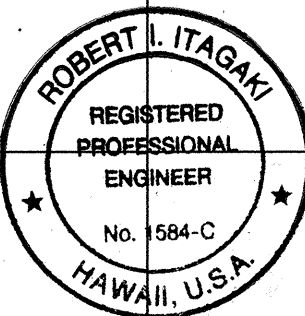


FED. ROAD DIST. NO.	STATE	PROJ. NO.	FISCAL YEAR	SHEET NO.	TOTAL SHEETS
HAWAII	HAW.	I-H3-1(72)	1991	45	521

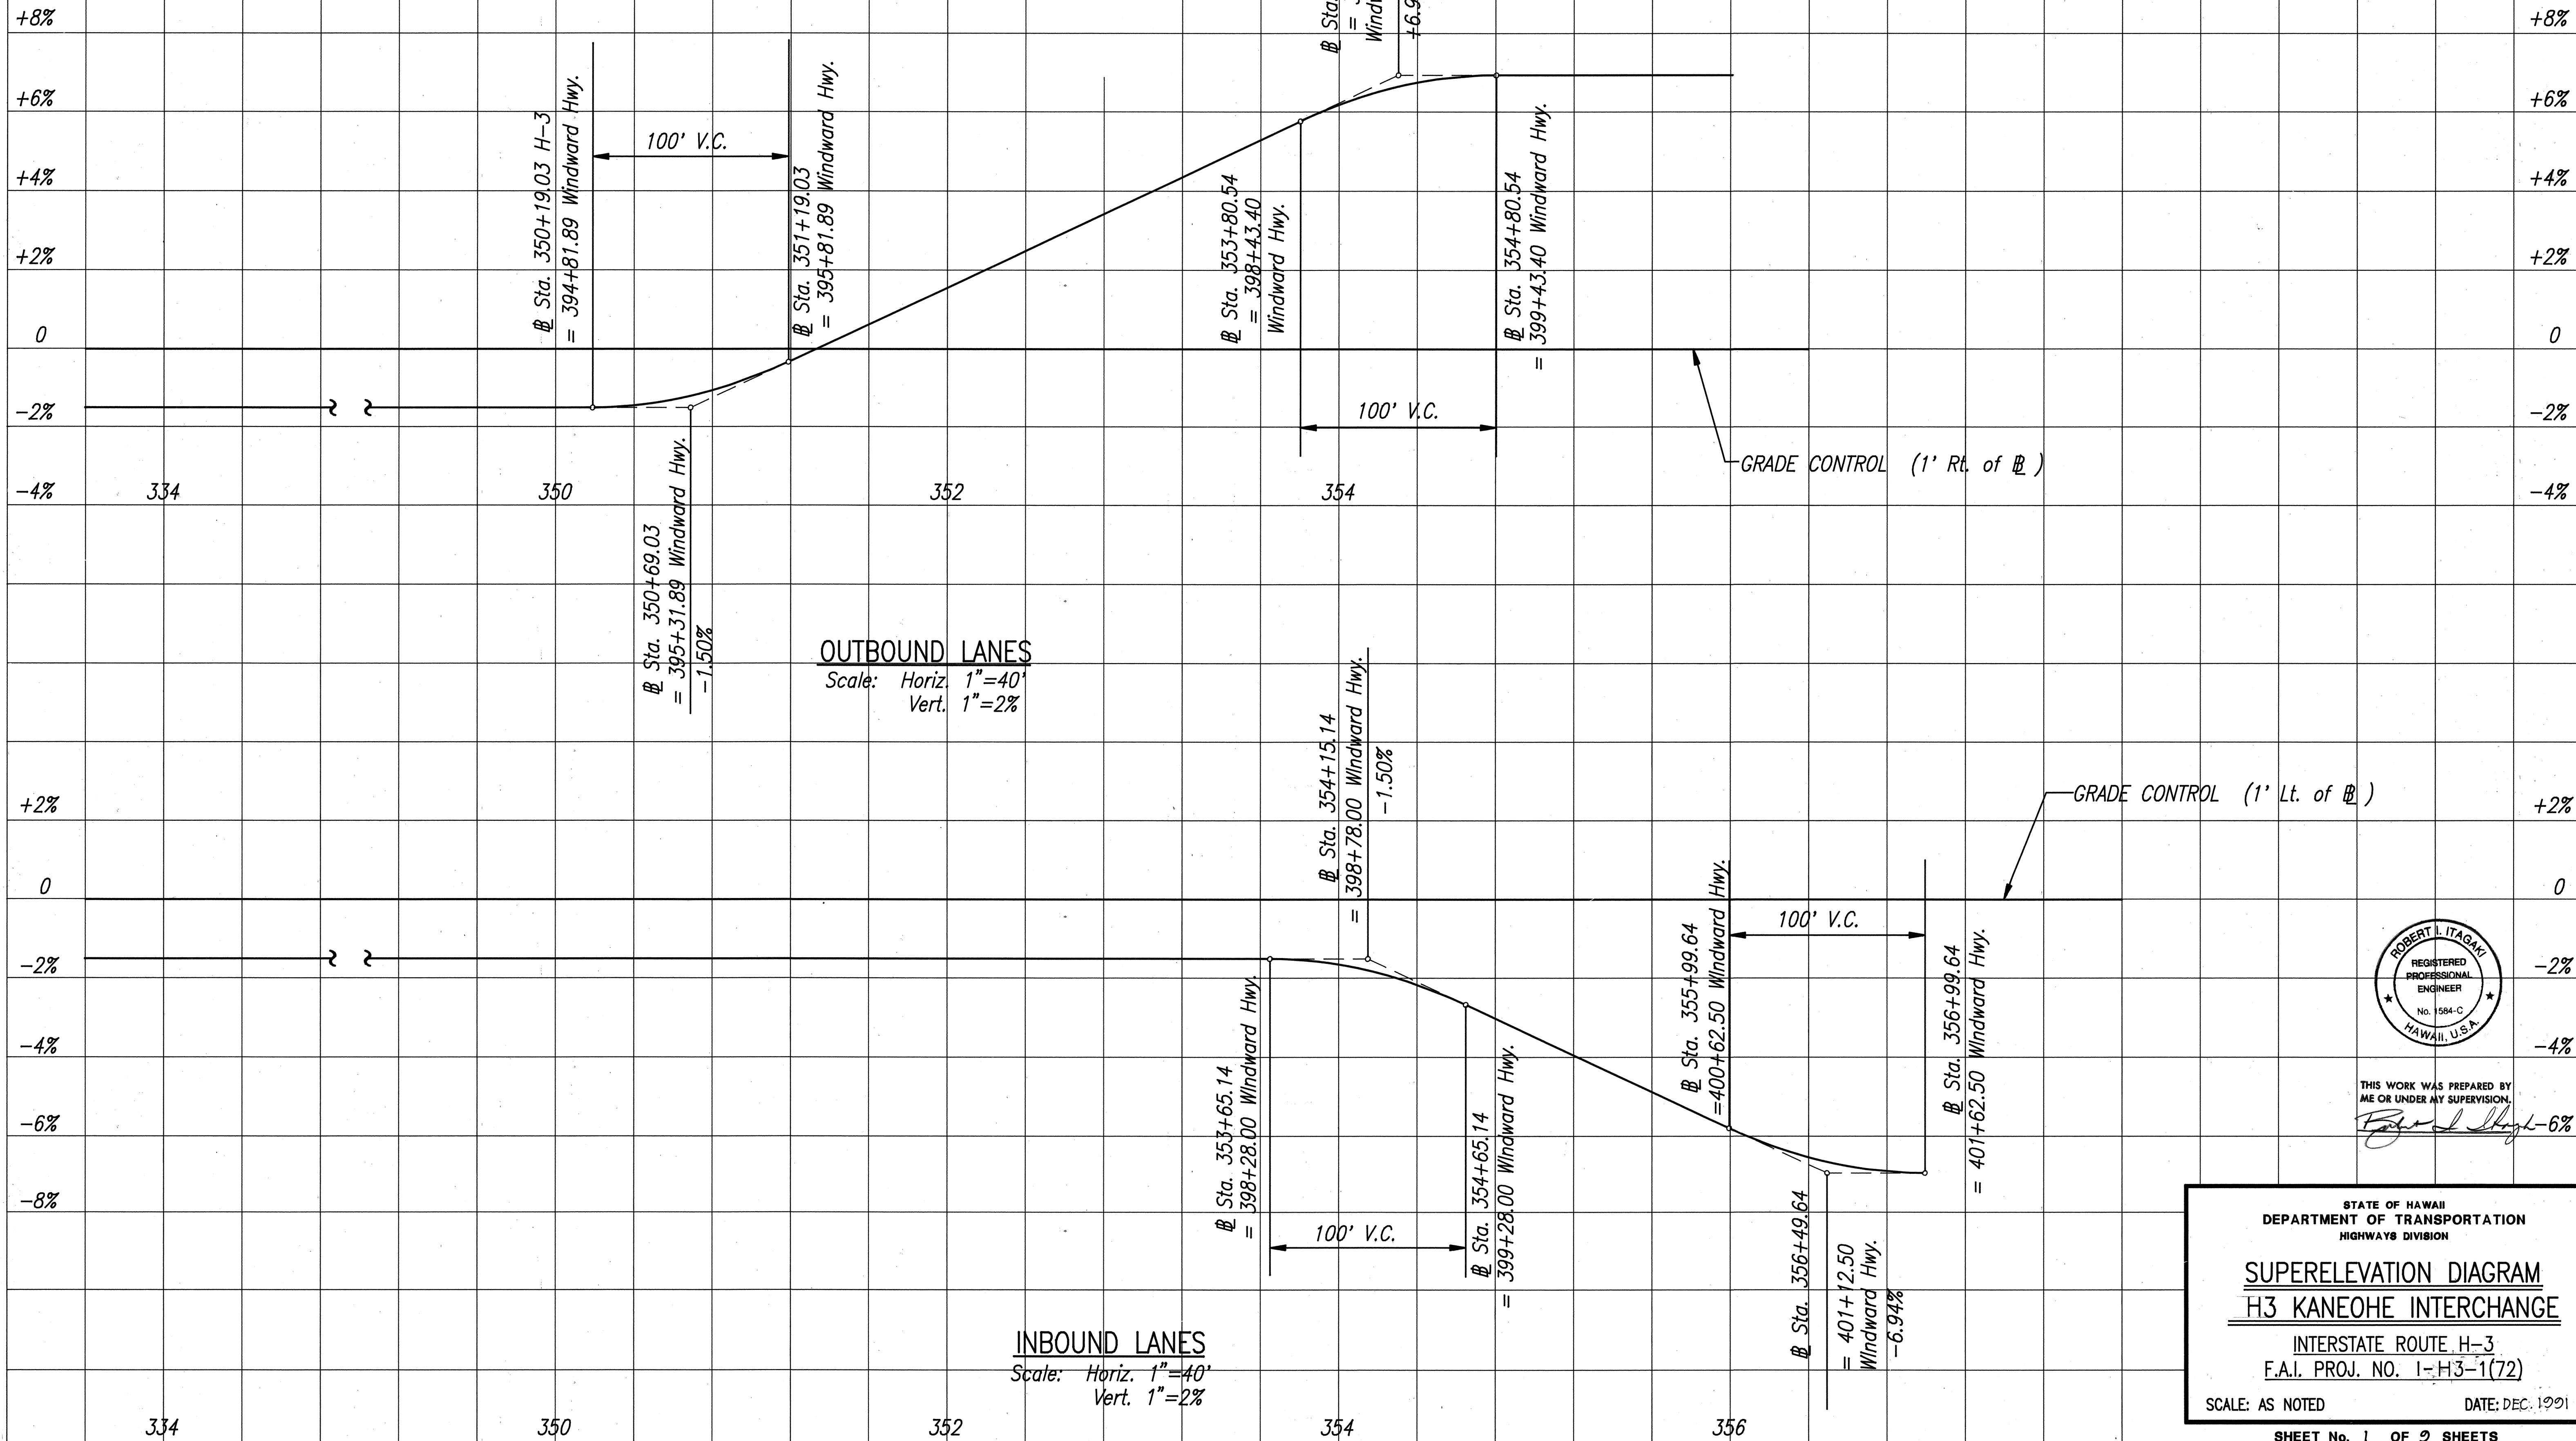

THIS WORK WAS PREPARED BY
ME OR UNDER MY SUPERVISION.

Robert J. Itagaki

STATE OF HAWAII
DEPARTMENT OF TRANSPORTATION
HIGHWAYS DIVISION

**SUPERELEVATION DIAGRAM
H3 KANEOHE INTERCHANGE**

INTERSTATE ROUTE H-3
F.A.I. PROJ. NO. I-H3-1(72)


SCALE: AS NOTED

DATE: DEC. 1991



SHEET No. 1 OF 9 SHEETS

FED. ROAD DIST. NO.	STATE	PROJ. NO.	FISCAL YEAR	SHEET NO.	TOTAL SHEETS
HAWAII	HAW.	I-H3-1(72)	1991	46	521

MATCH LINE STA. 16+50

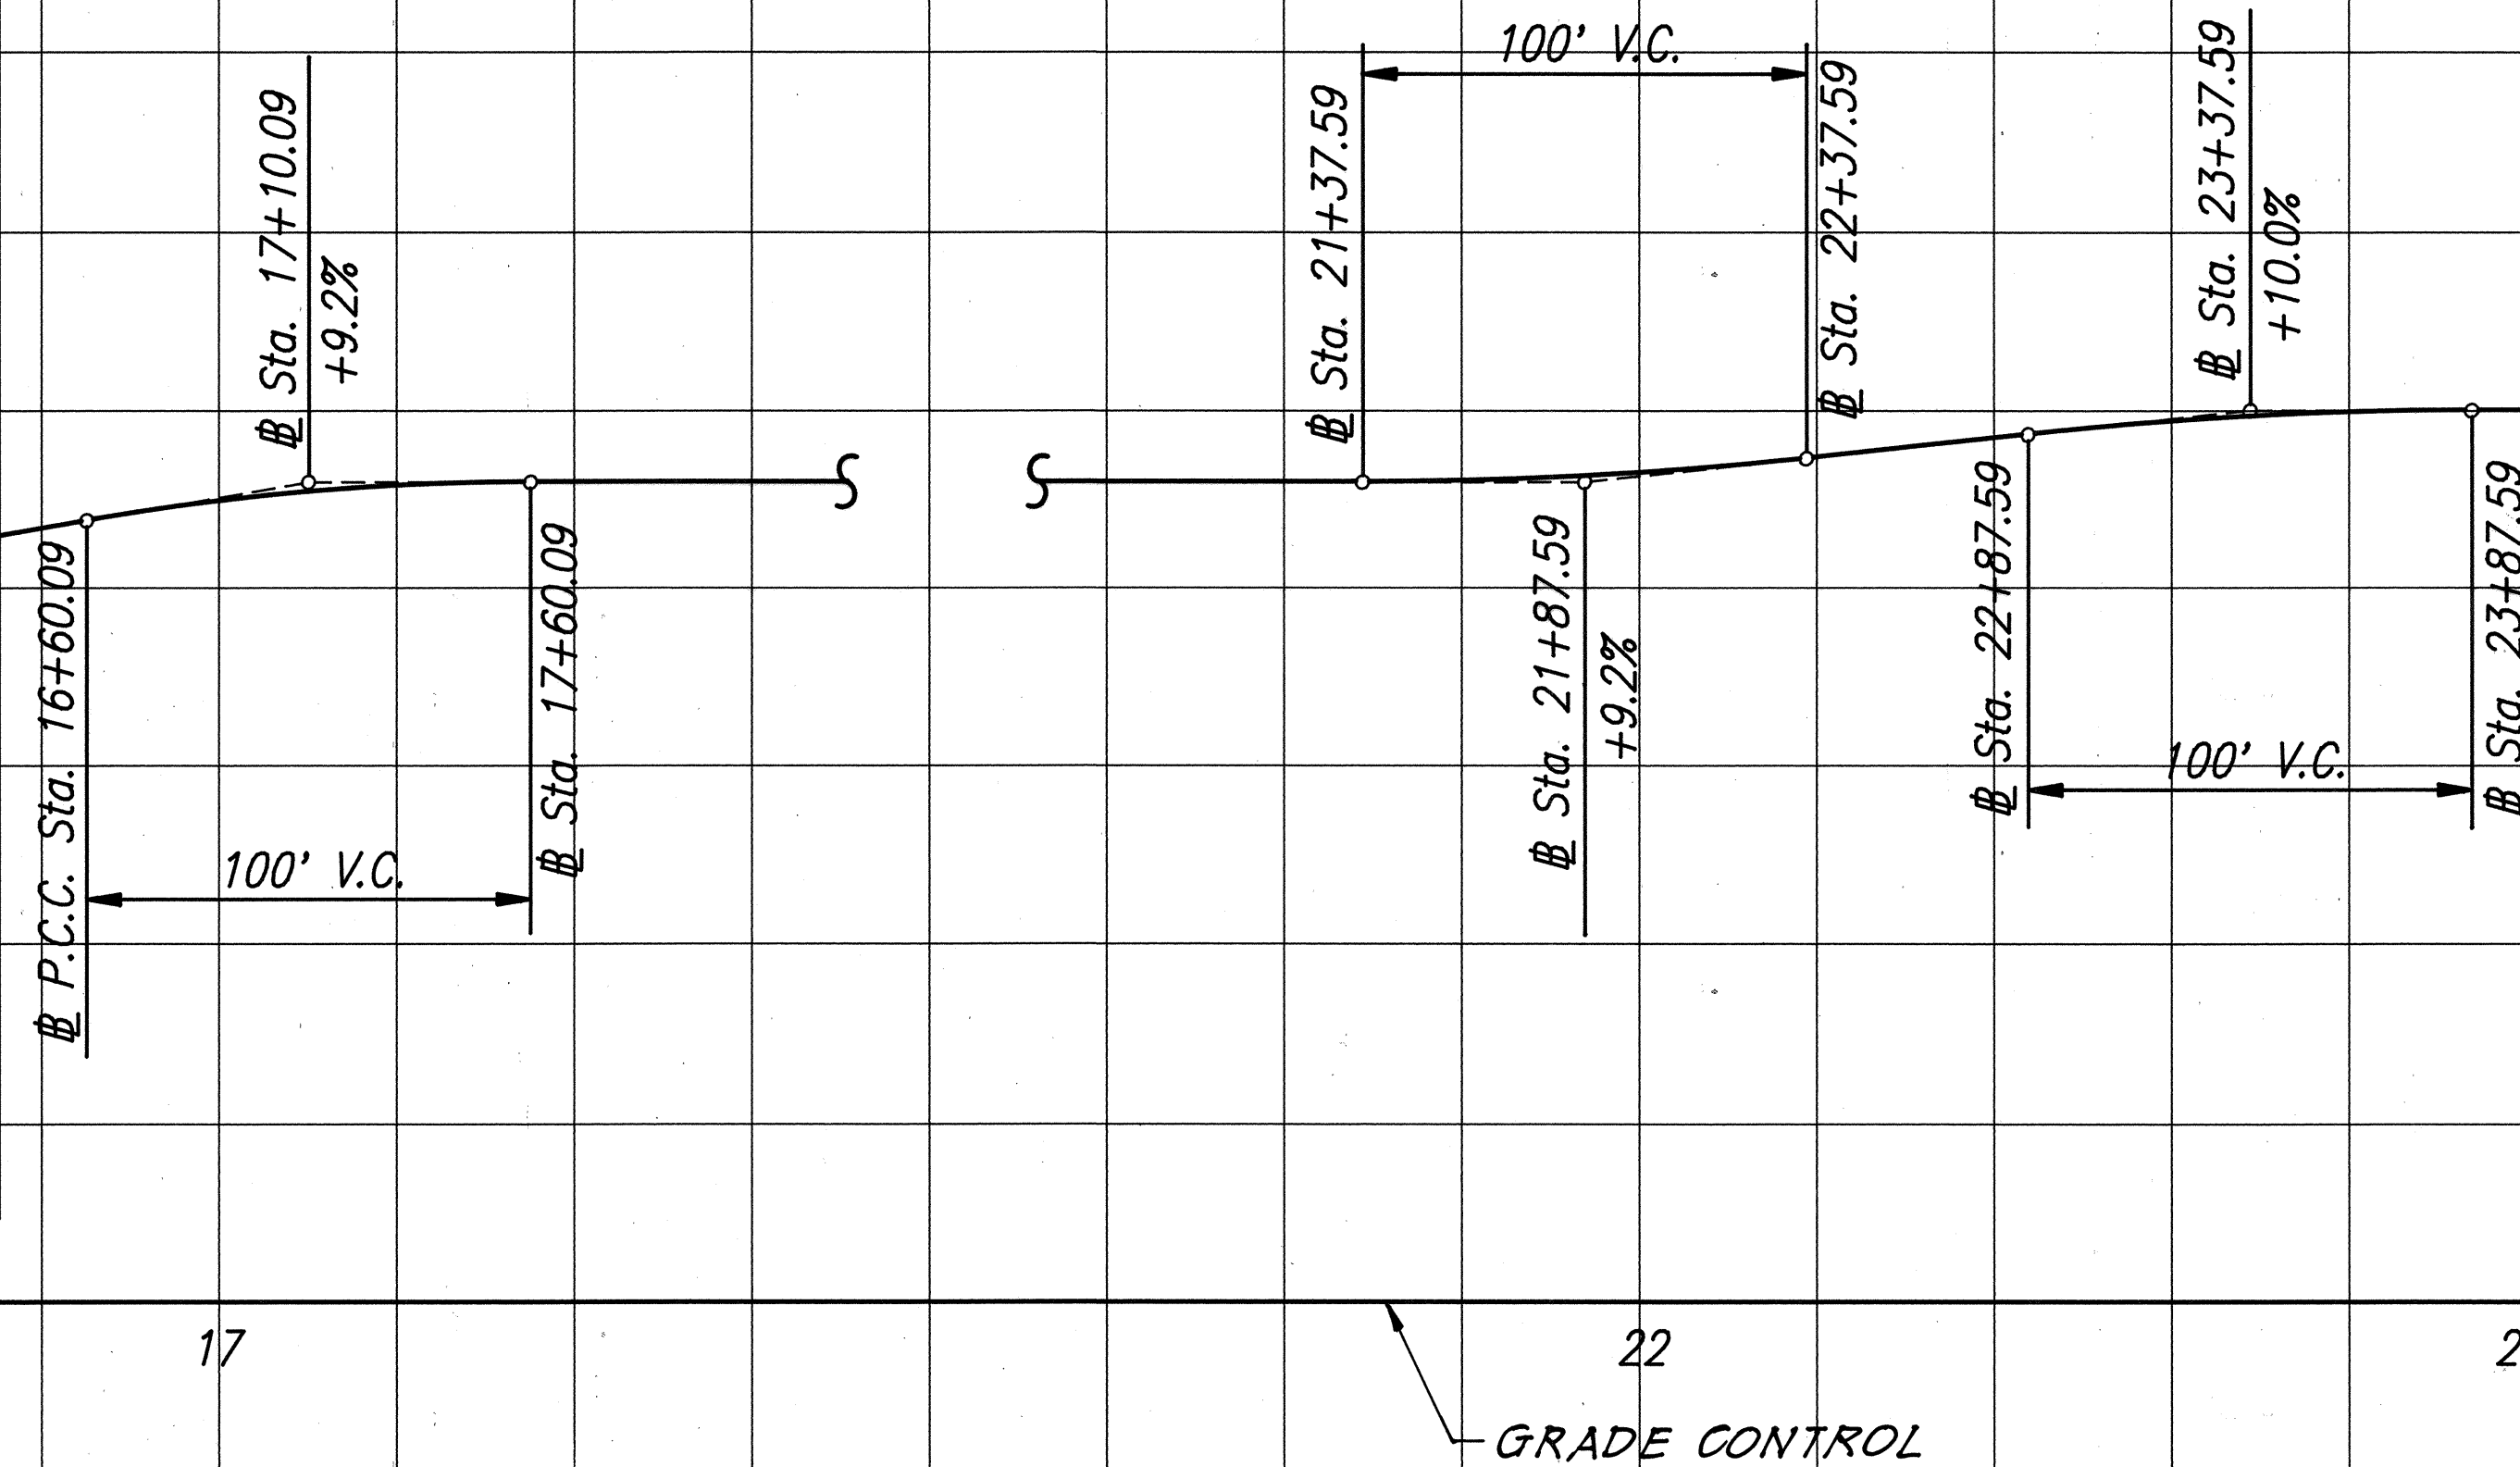

End Ramp B
P.C.C. Sta. 27+16.23
Reboc. Likiep Hwy.
Sta. 0+00

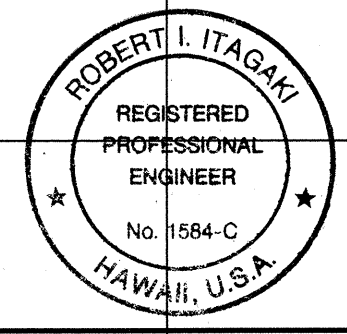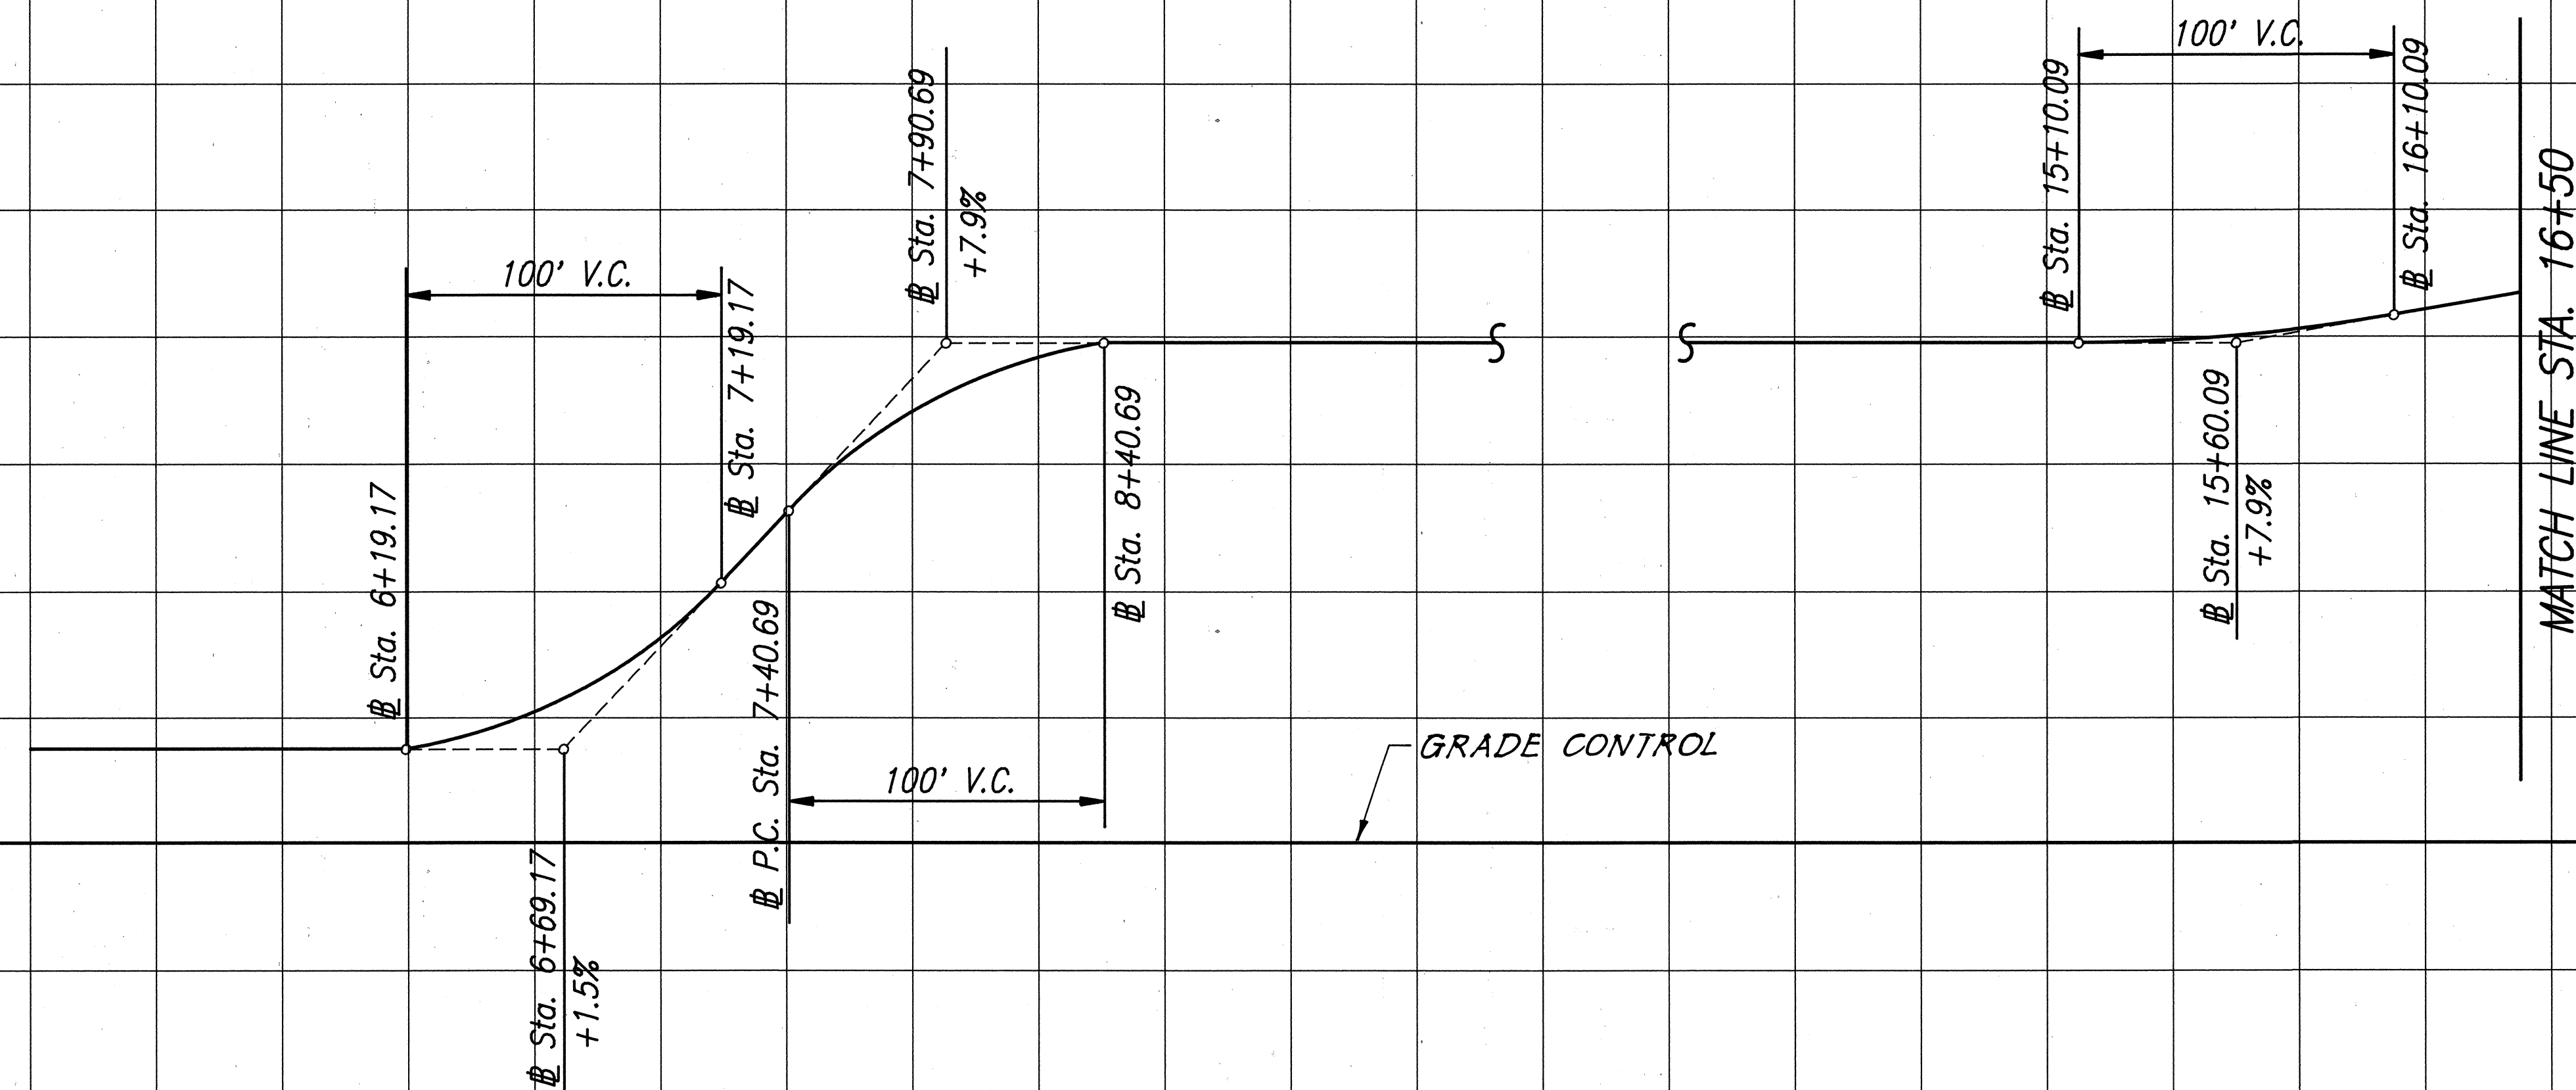

THIS WORK WAS PREPARED BY
ME OR UNDER MY SUPERVISION
Robert I. Itagaki



STATE OF HAWAII
DEPARTMENT OF TRANSPORTATION
HIGHWAYS DIVISION
SUPERELEVATION DIAGRAM
RAMP B
INTERSTATE ROUTE H-3
F.A.I. PROJ. NO. I-H3-1(72)
SCALE: AS NOTED DATE: DEC. 1991
SHEET No. 2 OF 2 SHEETS

RAMP B
Scale: Horiz. 1"=40'
Vert. 1"=2'

ORIGINAL PLAN	DATE
SURVEY PLOTTED BY	
DRAWN BY	
TRACED BY	
NOTED BY	
QUANTITIES BY	
No.	

83-4521 (5-5) RAMP B/H3 KANEHE INTERCHANGE (2) PLOT 1-40 4/10/91

FED. ROAD DIST. NO.	STATE	PROJ. NO.	FISCAL YEAR	SHEET NO.	TOTAL SHEETS
HAWAII	HAW.	I-H3-1(72)	1991	47	521

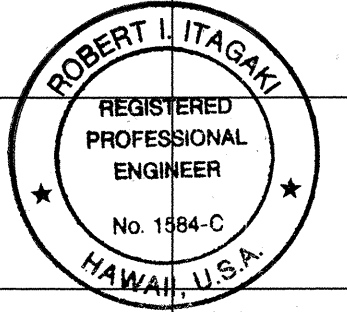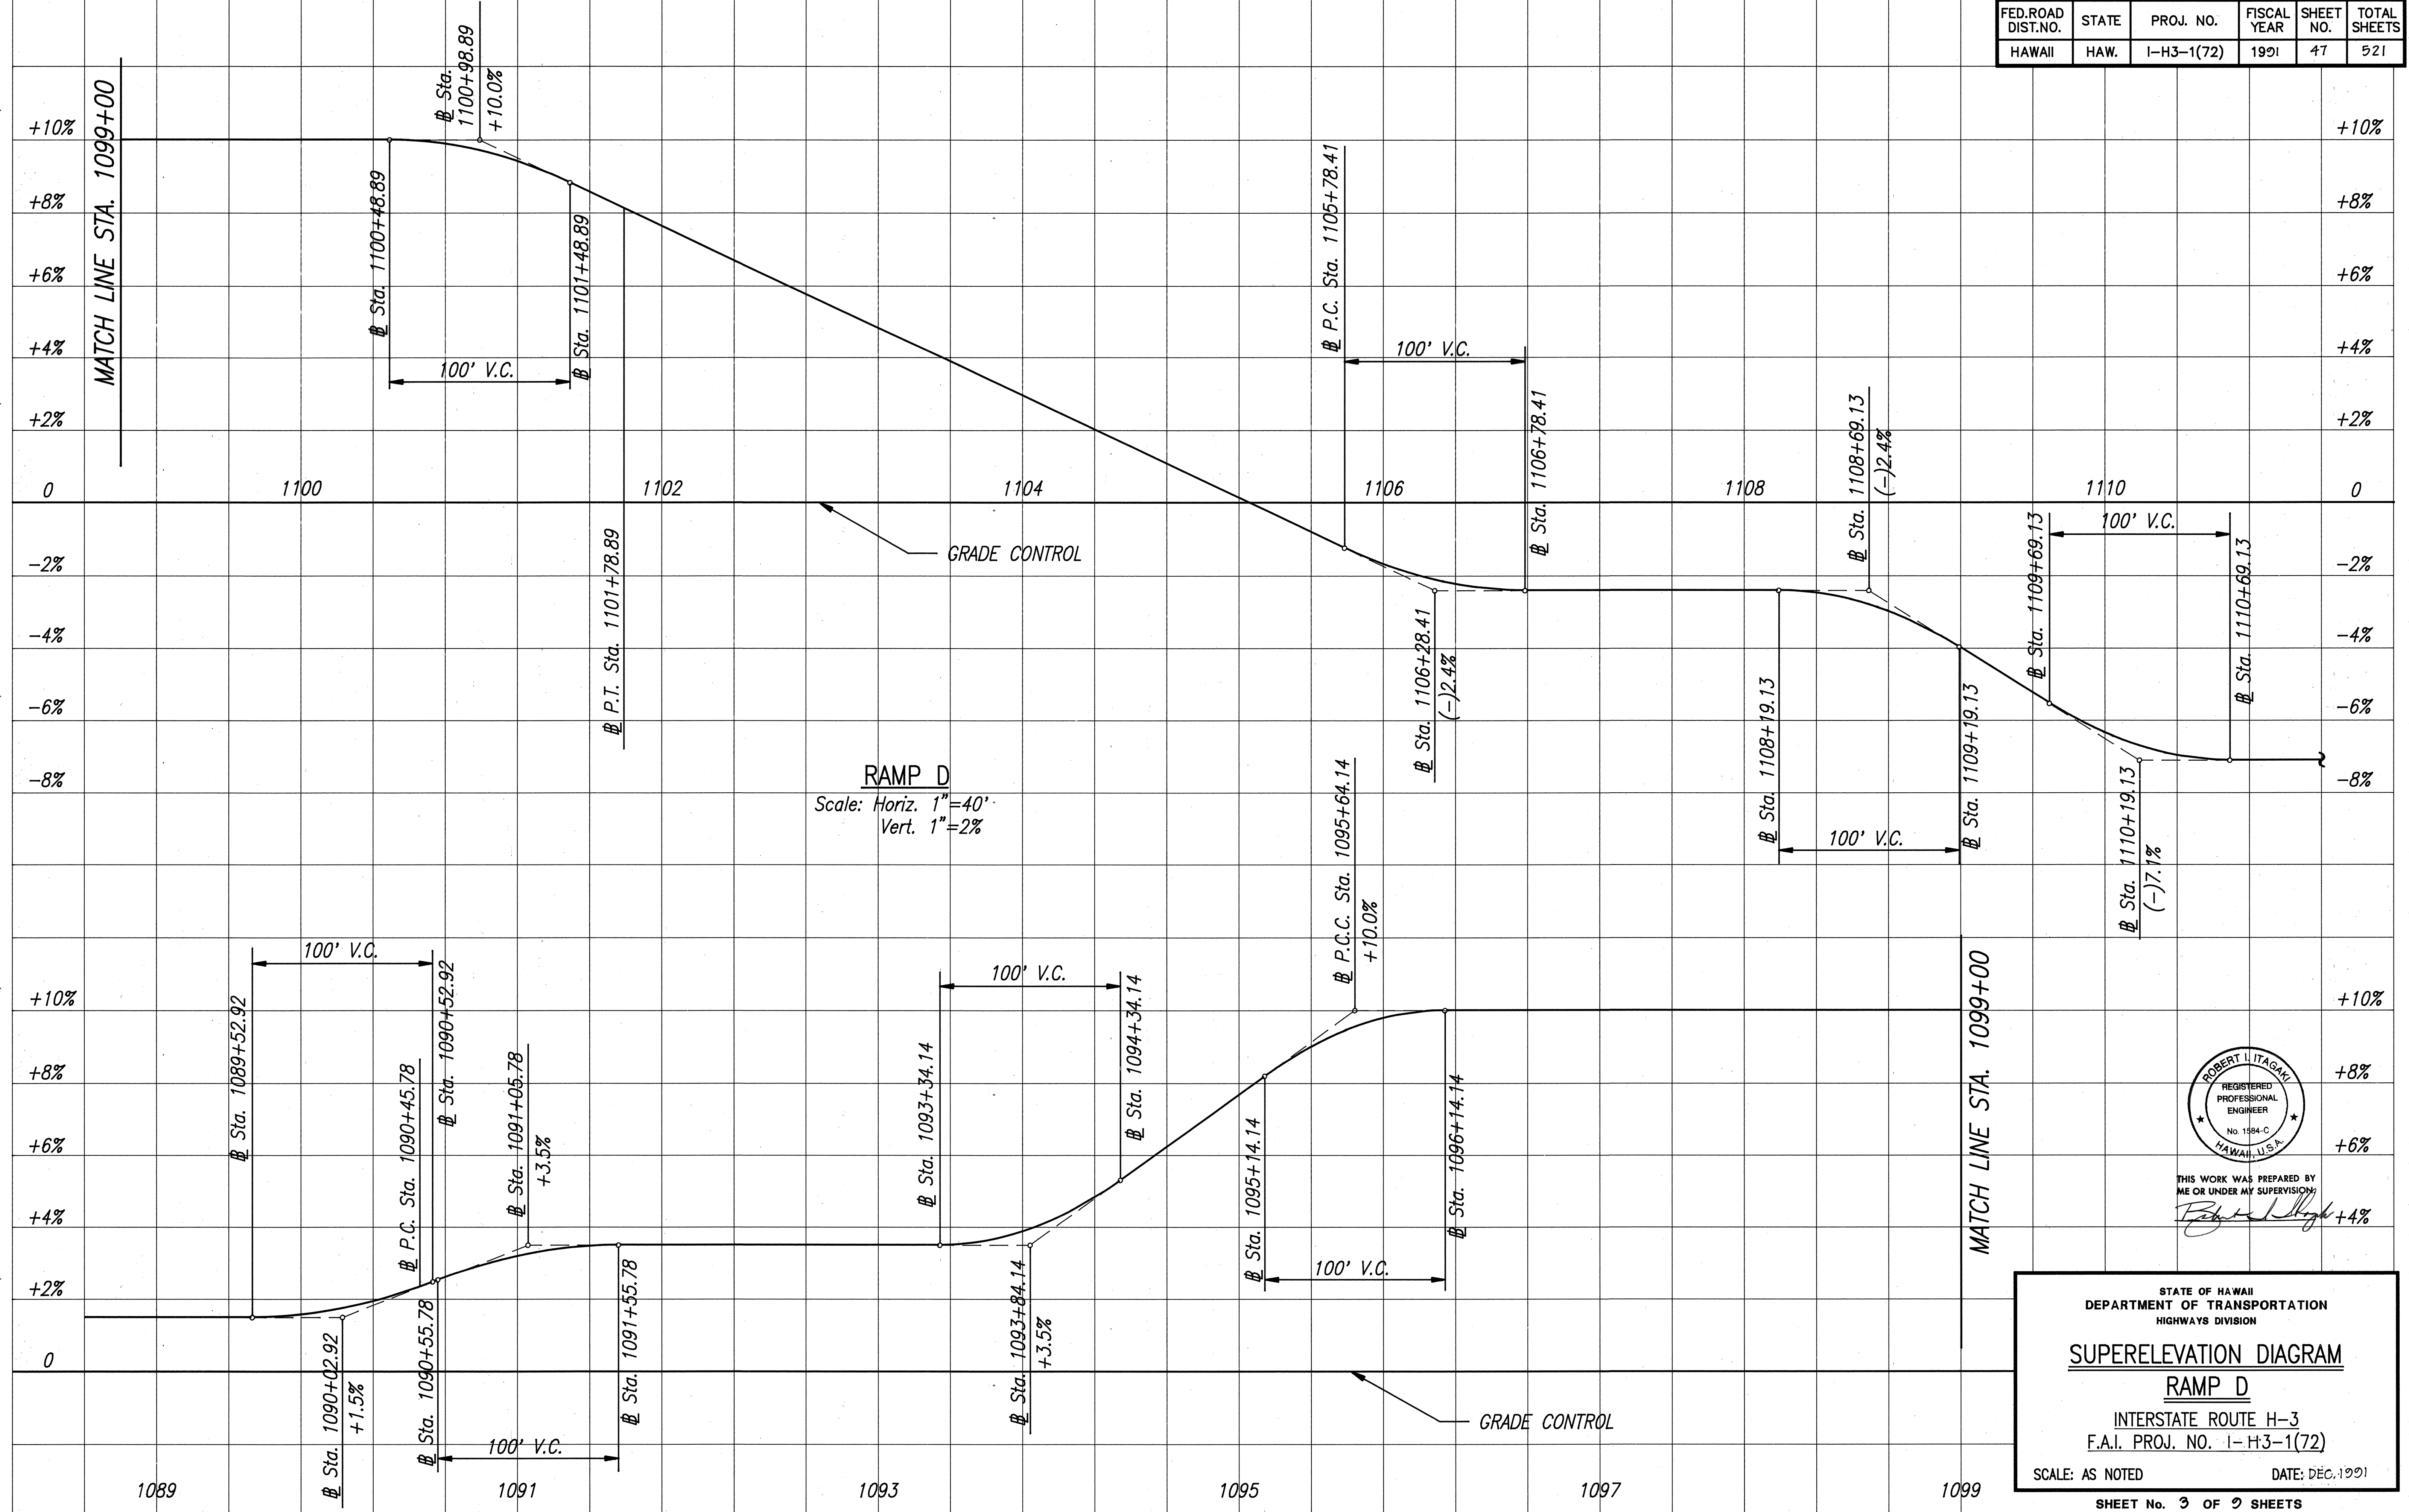

THIS WORK WAS PREPARED BY
 ME OR UNDER MY SUPERVISION:
Robert L. Itagaki

STATE OF HAWAII
DEPARTMENT OF TRANSPORTATION
HIGHWAYS DIVISION

SUPERELEVATION DIAGRAM



RAMP D

INTERSTATE ROUTE H-3
F.A.I. PROJ. NO. I-H3-1(72)

SCALE: AS NOTED DATE: DEC. 1991

SHEET No. 3 OF 9 SHEETS

FED. ROAD DIST. NO.	STATE	PROJ. NO.	FISCAL YEAR	SHEET NO.	TOTAL SHEETS
HAWAII	HAW.	I-H3-1(72)	1991	48	521

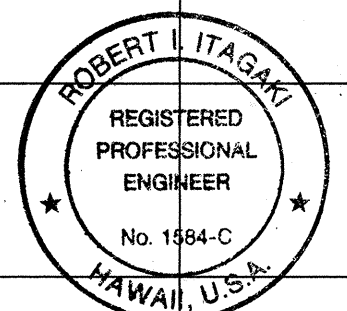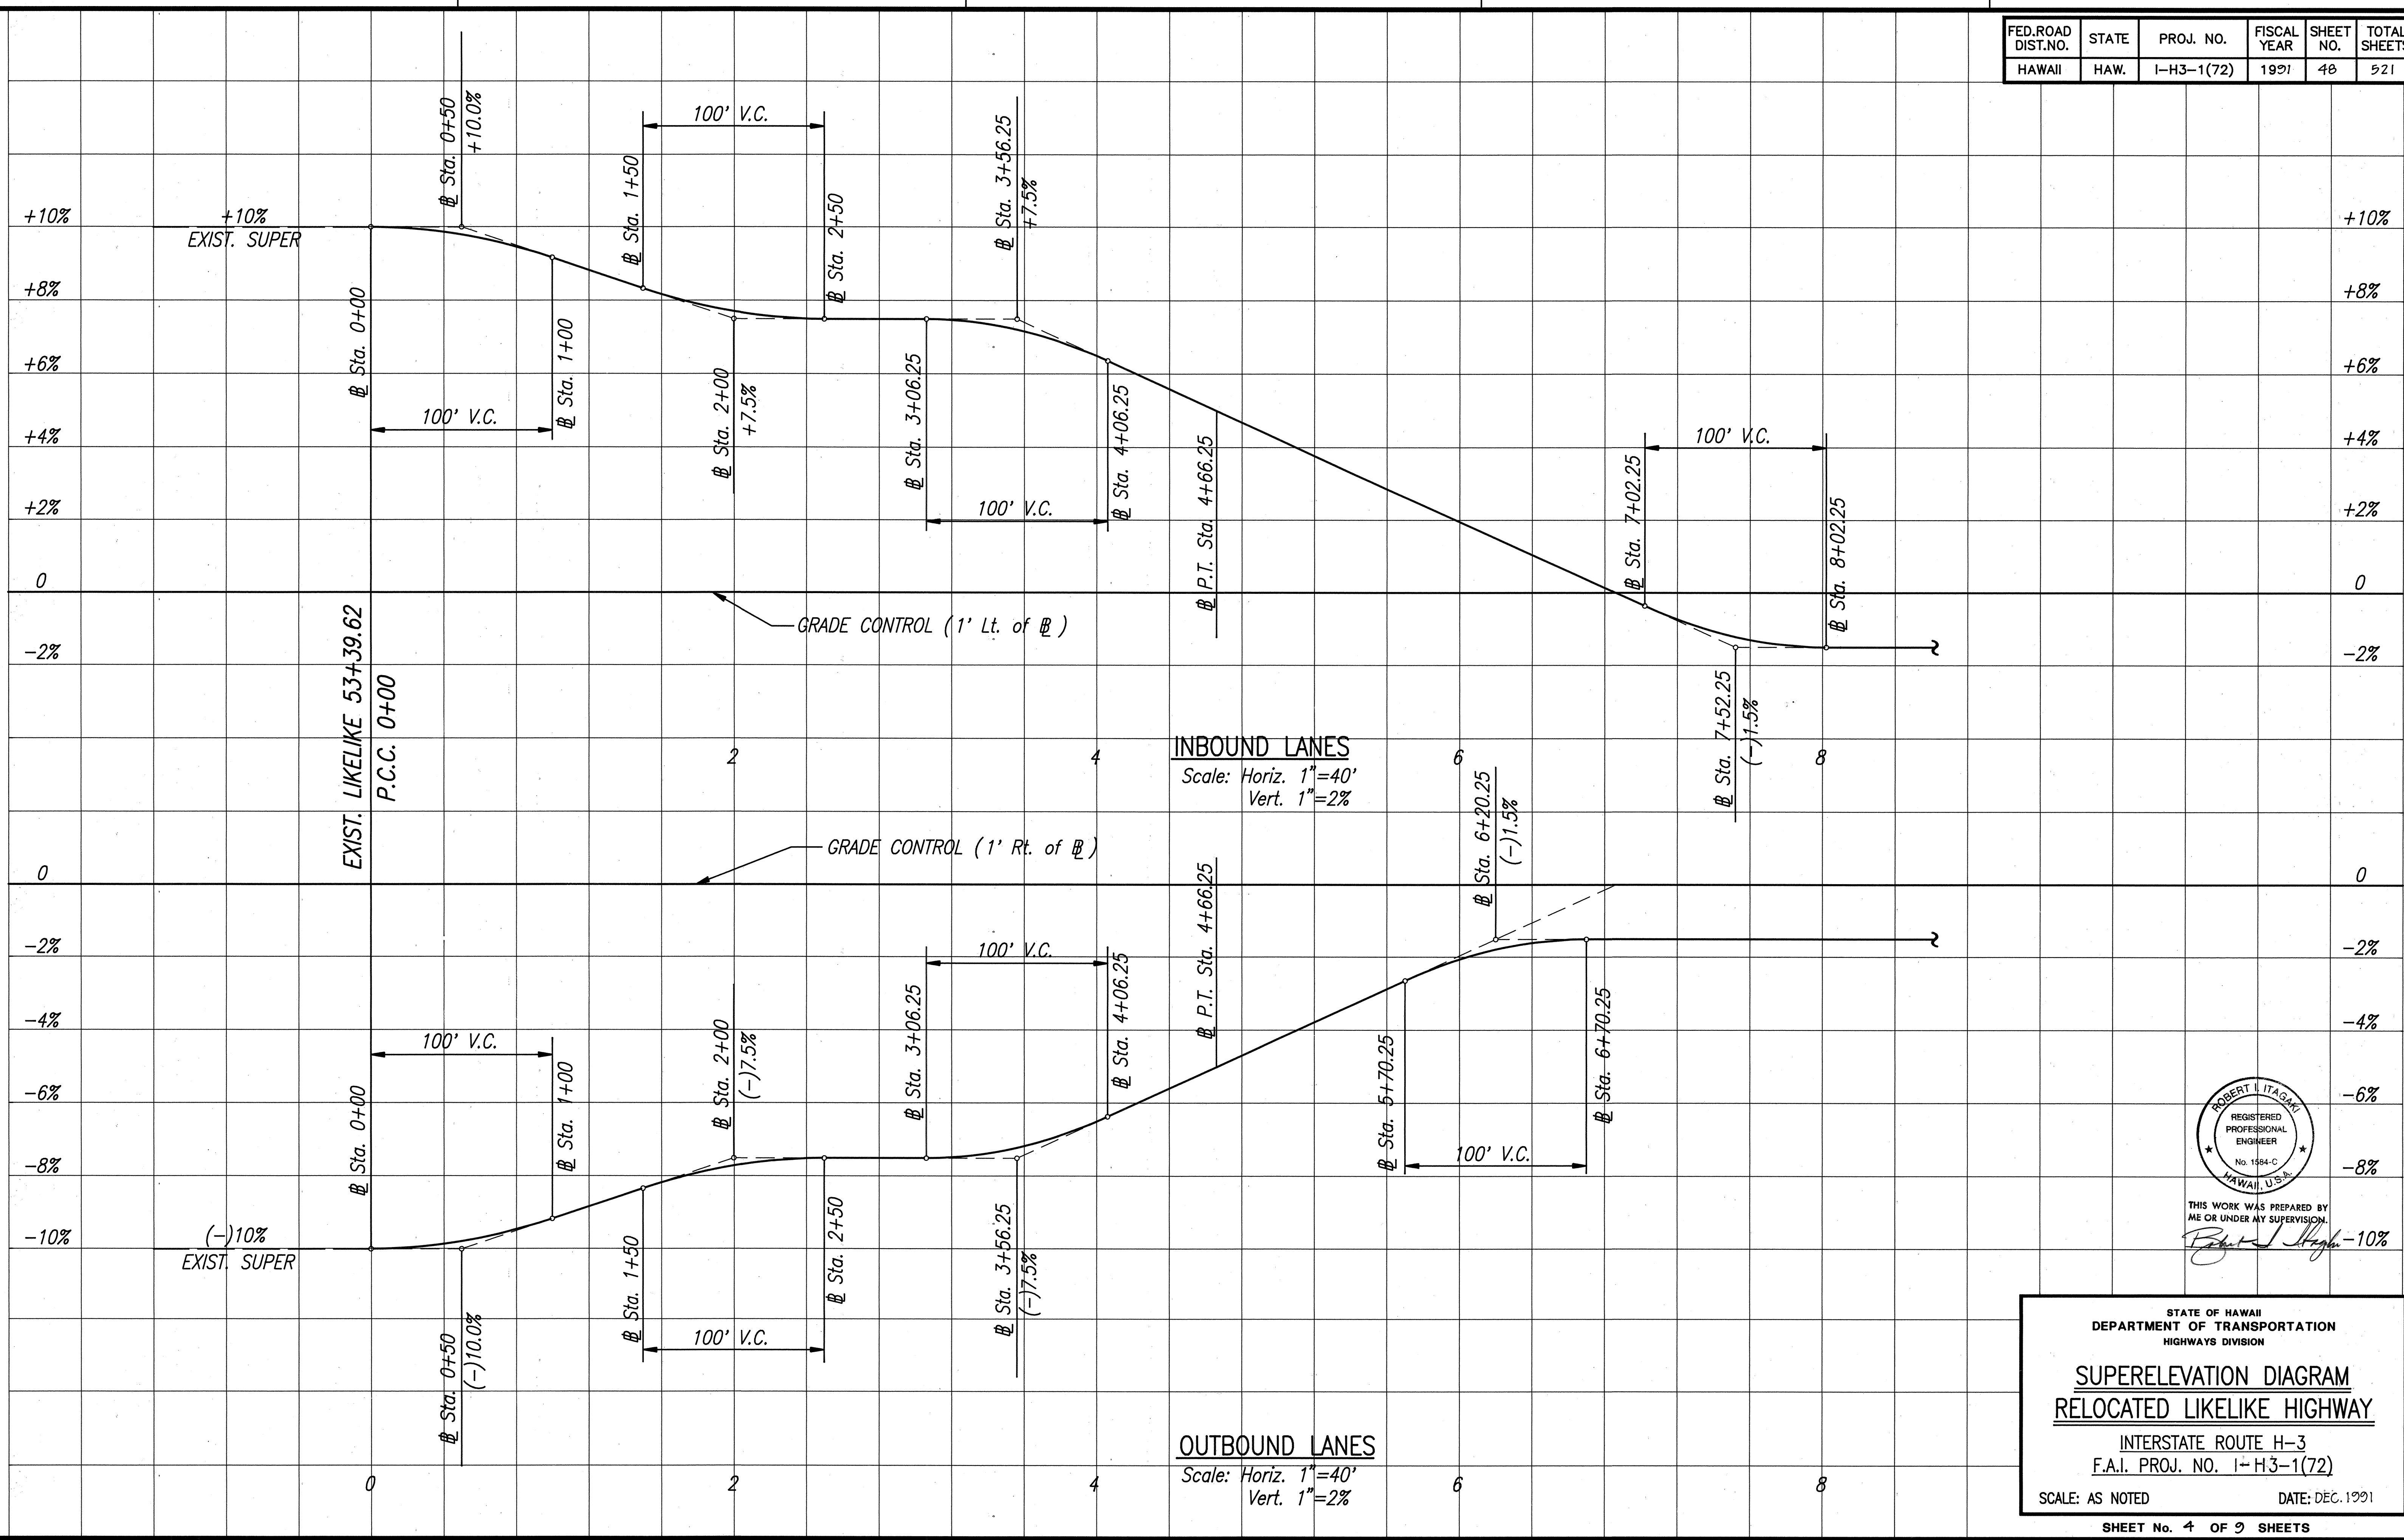

THIS WORK WAS PREPARED BY
ME OR UNDER MY SUPERVISION.
Robert J. Itagaki

STATE OF HAWAII
DEPARTMENT OF TRANSPORTATION
HIGHWAYS DIVISION

SUPERELEVATION DIAGRAM
RELOCATED LIKELINE HIGHWAY

INTERSTATE ROUTE H-3
F.A.I. PROJ. NO. I-H3-1(72)



SCALE: AS NOTED DATE: DEC. 1991

SHEET No. 4 OF 9 SHEETS

FED. ROAD DIST. NO.	STATE	PROJ. NO.	FISCAL YEAR	SHEET NO.	TOTAL SHEETS
HAWAII	HAW.	I-H3-1(72)	1991	49	521

ORIGINAL PLAN	DATE
NOTED BY	
DESIGNED BY	
QUANTITIES BY	
No.	

83-45.21 E.S.E.-L.L.D.W.G. D-H3 KANEHE INTERCHANGE (2) PLAT 1-40 4/10/91

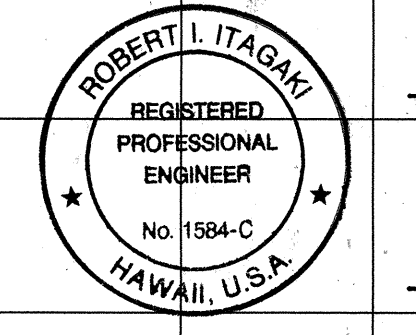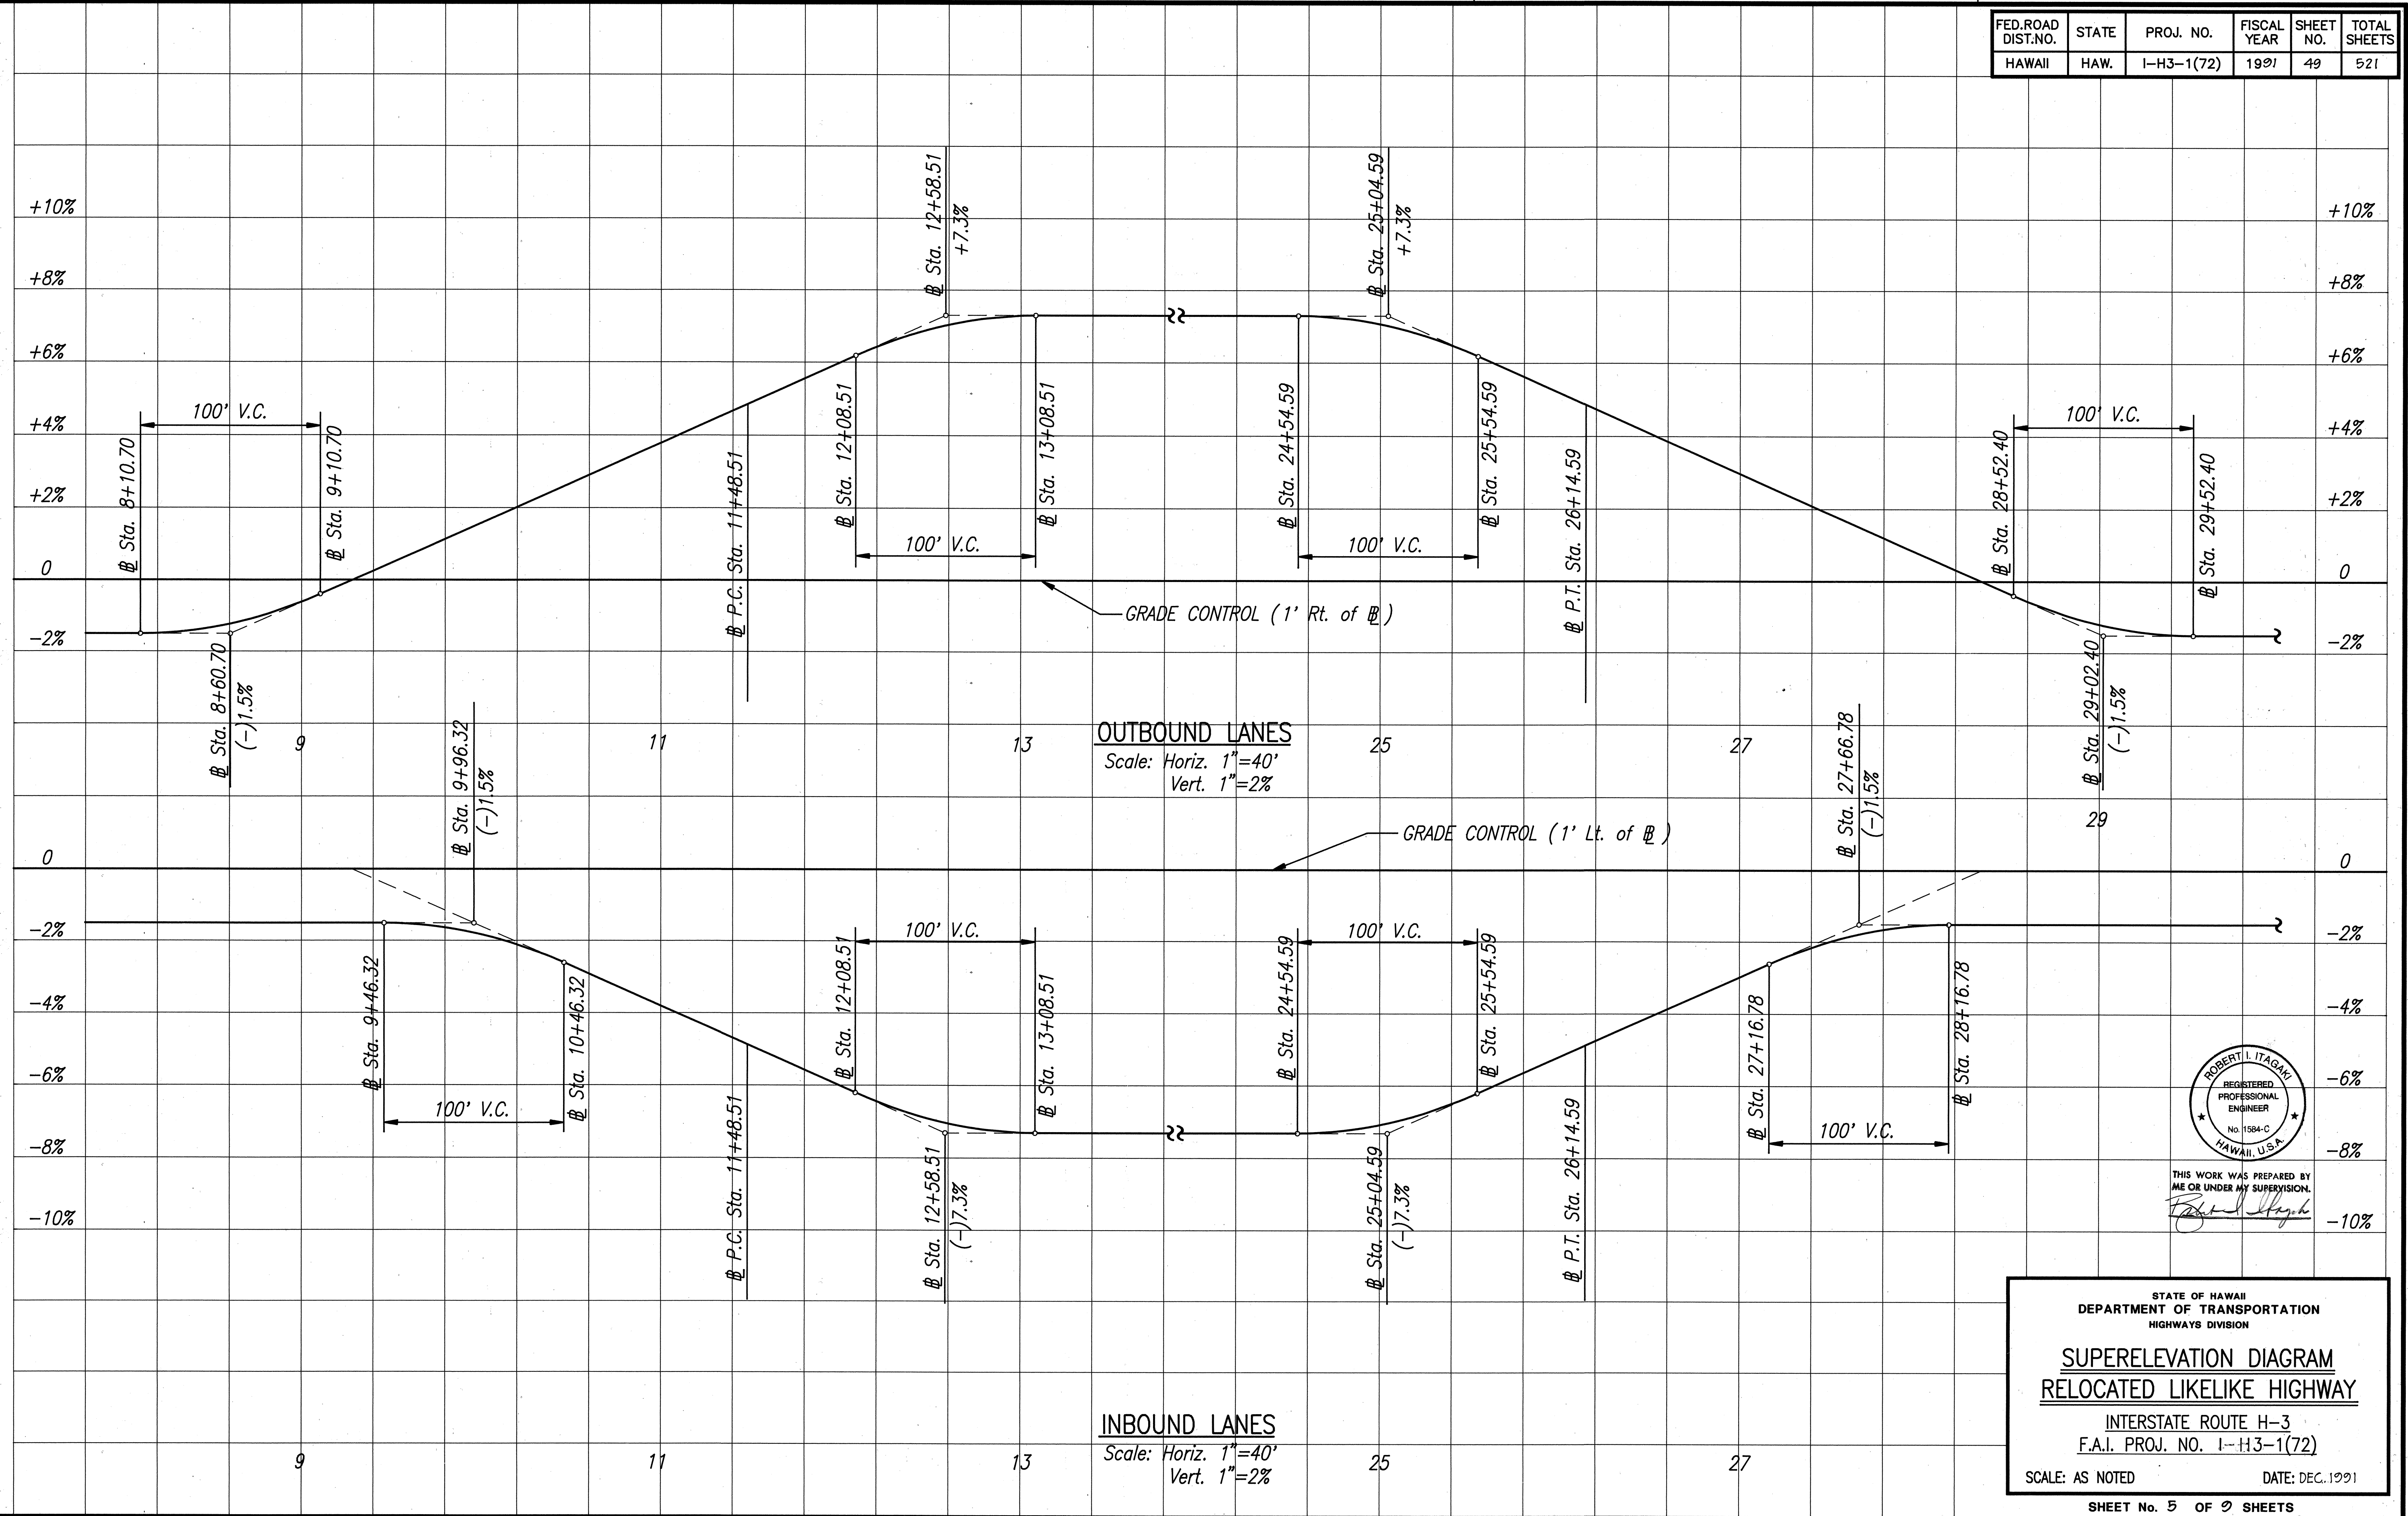

THIS WORK WAS PREPARED BY ME OR UNDER MY SUPERVISION.

STATE OF HAWAII
DEPARTMENT OF TRANSPORTATION
HIGHWAYS DIVISION



SUPERELEVATION DIAGRAM
RELOCATED LIKELIKE HIGHWAY

INTERSTATE ROUTE H-3
F.A.I. PROJ. NO. I-H3-1(72)

SCALE: AS NOTED DATE: DEC. 1991

SHEET No. 5 OF 2 SHEETS

FED. ROAD DIST. NO.	STATE	PROJ. NO.	FISCAL YEAR	SHEET NO.	TOTAL SHEETS
HAWAII	HAW.	I-H3-1(72)	1991	50	521

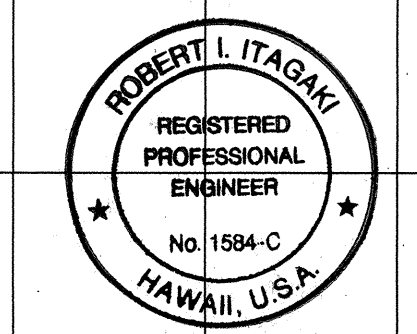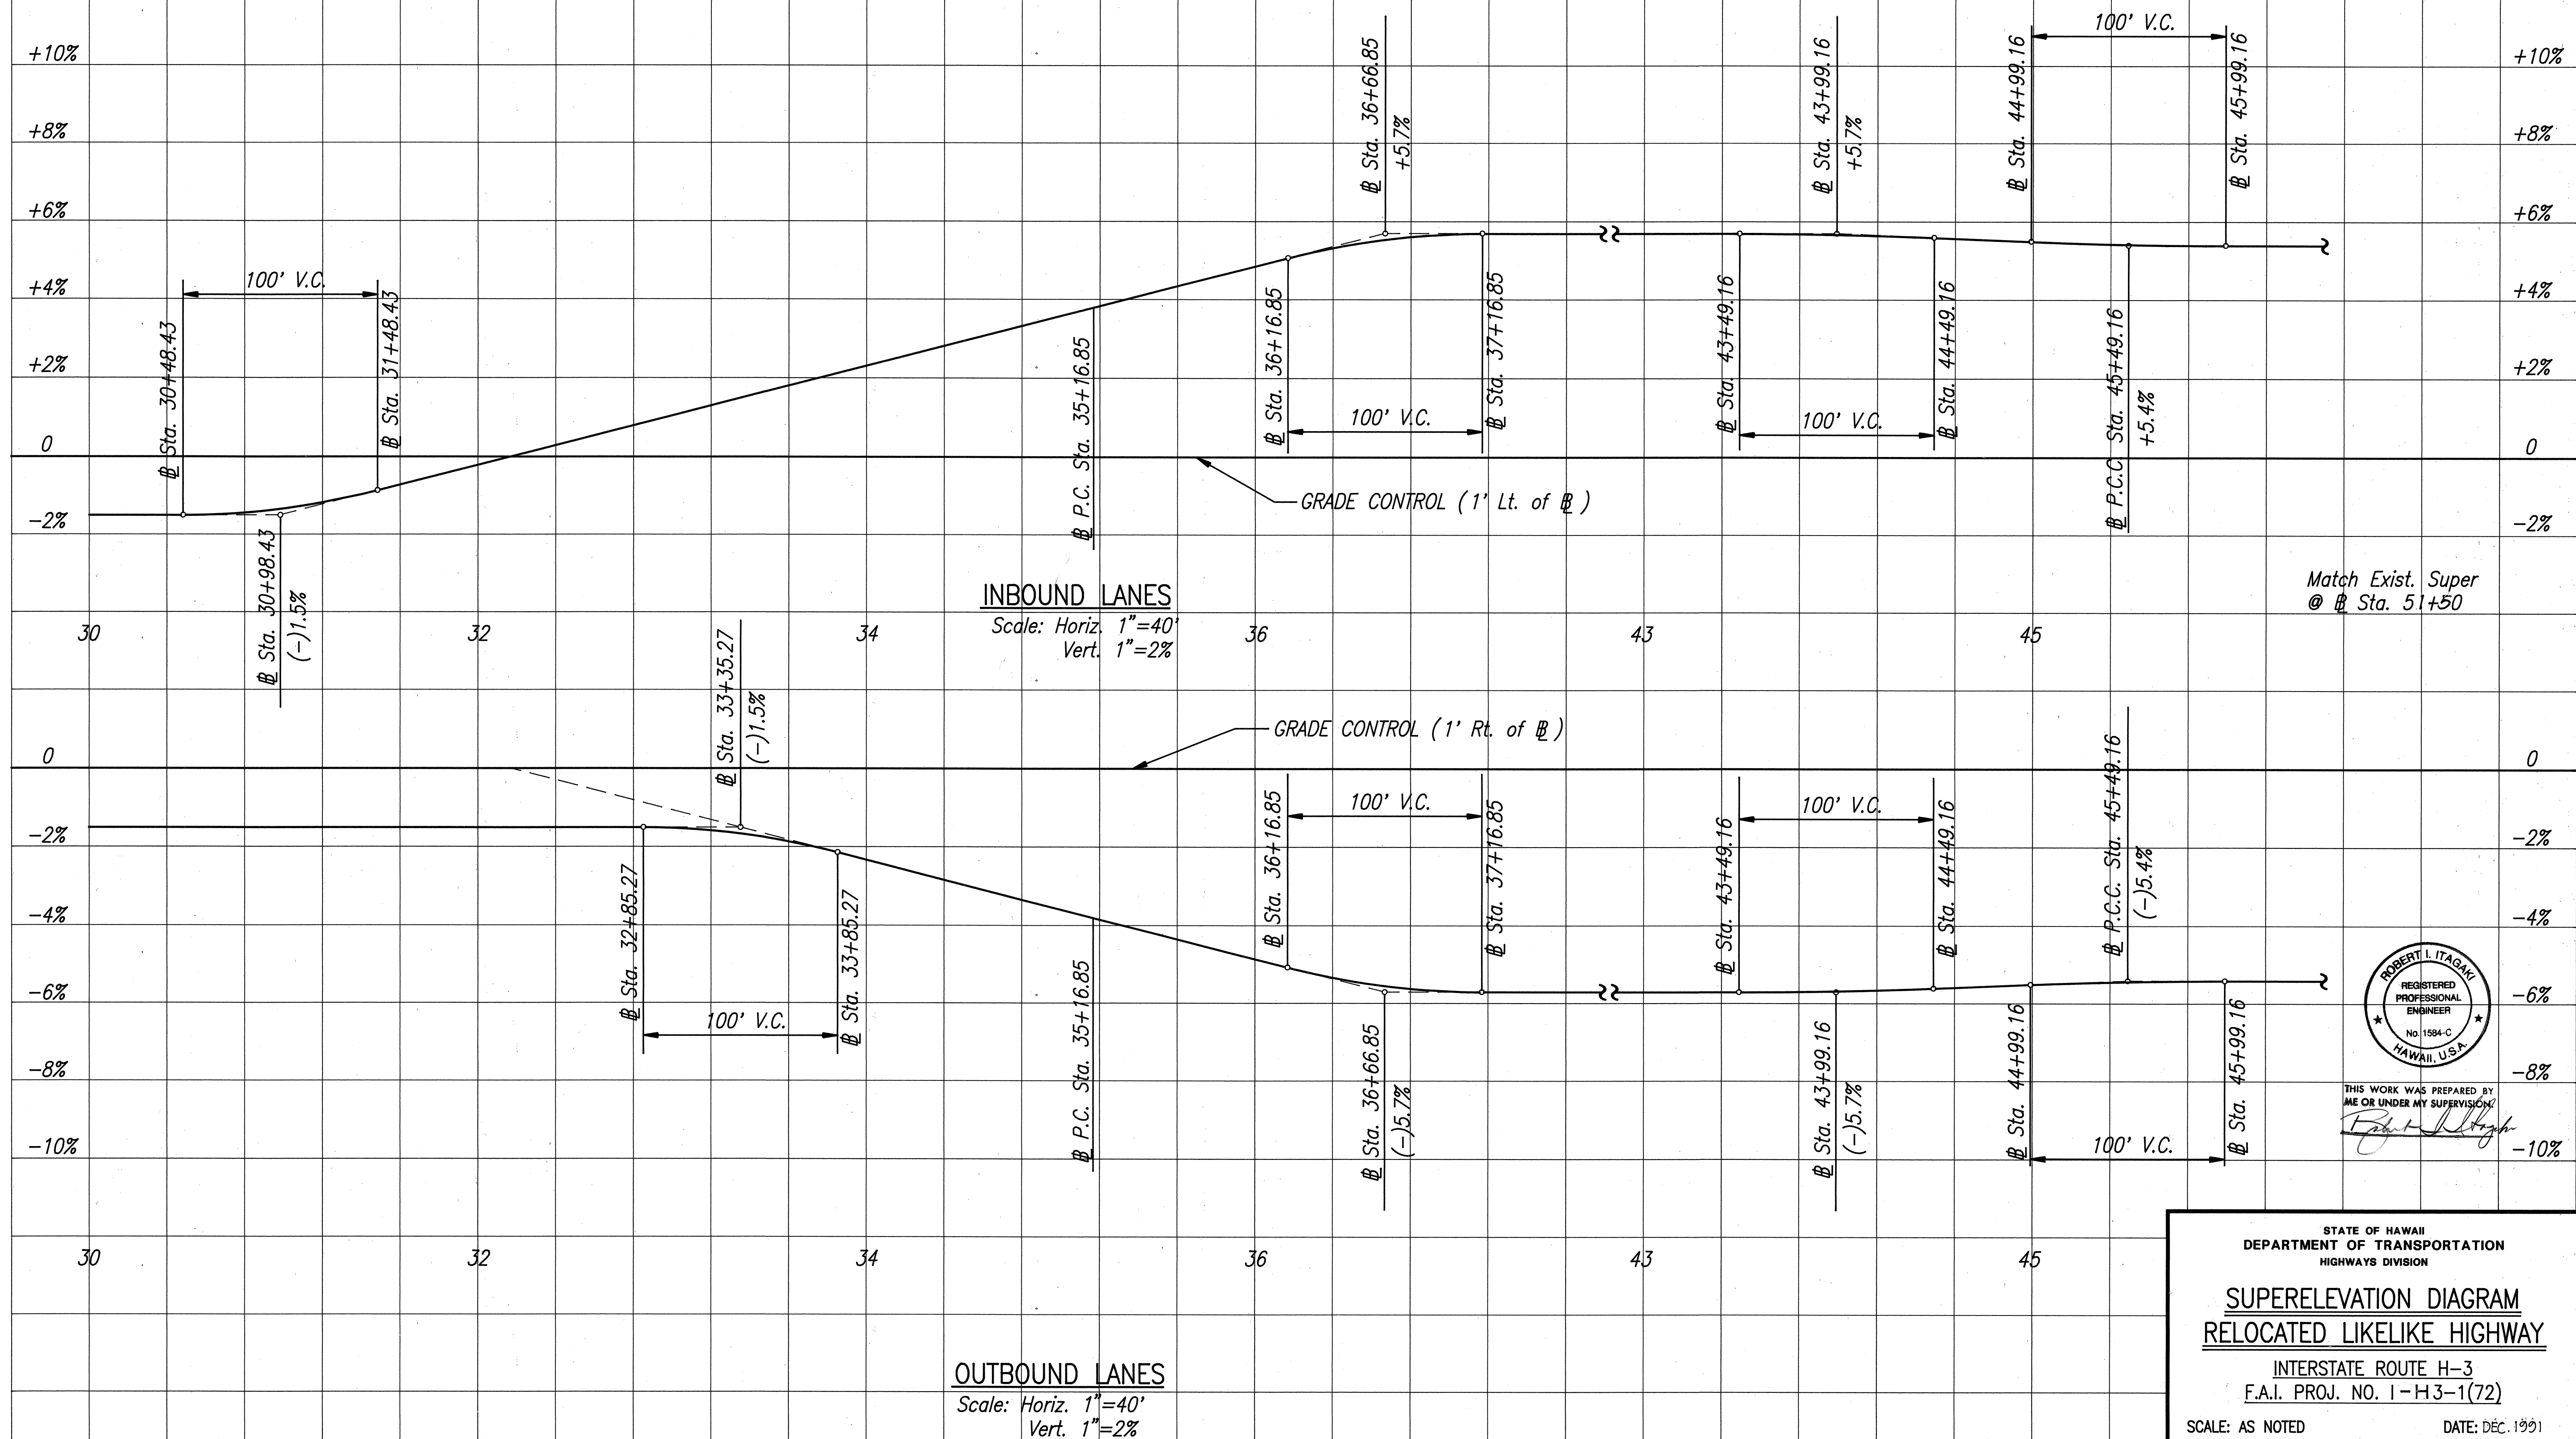

THIS WORK WAS PREPARED BY
ME OR UNDER MY SUPERVISION
Robert L. Itagaki

STATE OF HAWAII
DEPARTMENT OF TRANSPORTATION
HIGHWAYS DIVISION

SUPERELEVATION DIAGRAM
RELOCATED LIKELIKE HIGHWAY

INTERSTATE ROUTE H-3
F.A.I. PROJ. NO. I-H3-1(72)


SCALE: AS NOTED DATE: DEC. 1991

SHEET No. 6 OF 2 SHEETS


ORIGINAL PLAN	SURVEY PLOTTED BY	DATE
NOTE BOOK	DRAWN BY	
No.	DESIGNED BY	
	QUANTITIES BY	

82-4521 F.S. LINDING D-43 KANEHE INTERCHANGE (2) PLAT 1-40 4/10/91

FED. ROAD DIST. NO.	STATE	PROJ. NO.	FISCAL YEAR	SHEET NO.	TOTAL SHEETS
HAWAII	HAW.	I-H3-1(72)	1991	51	521

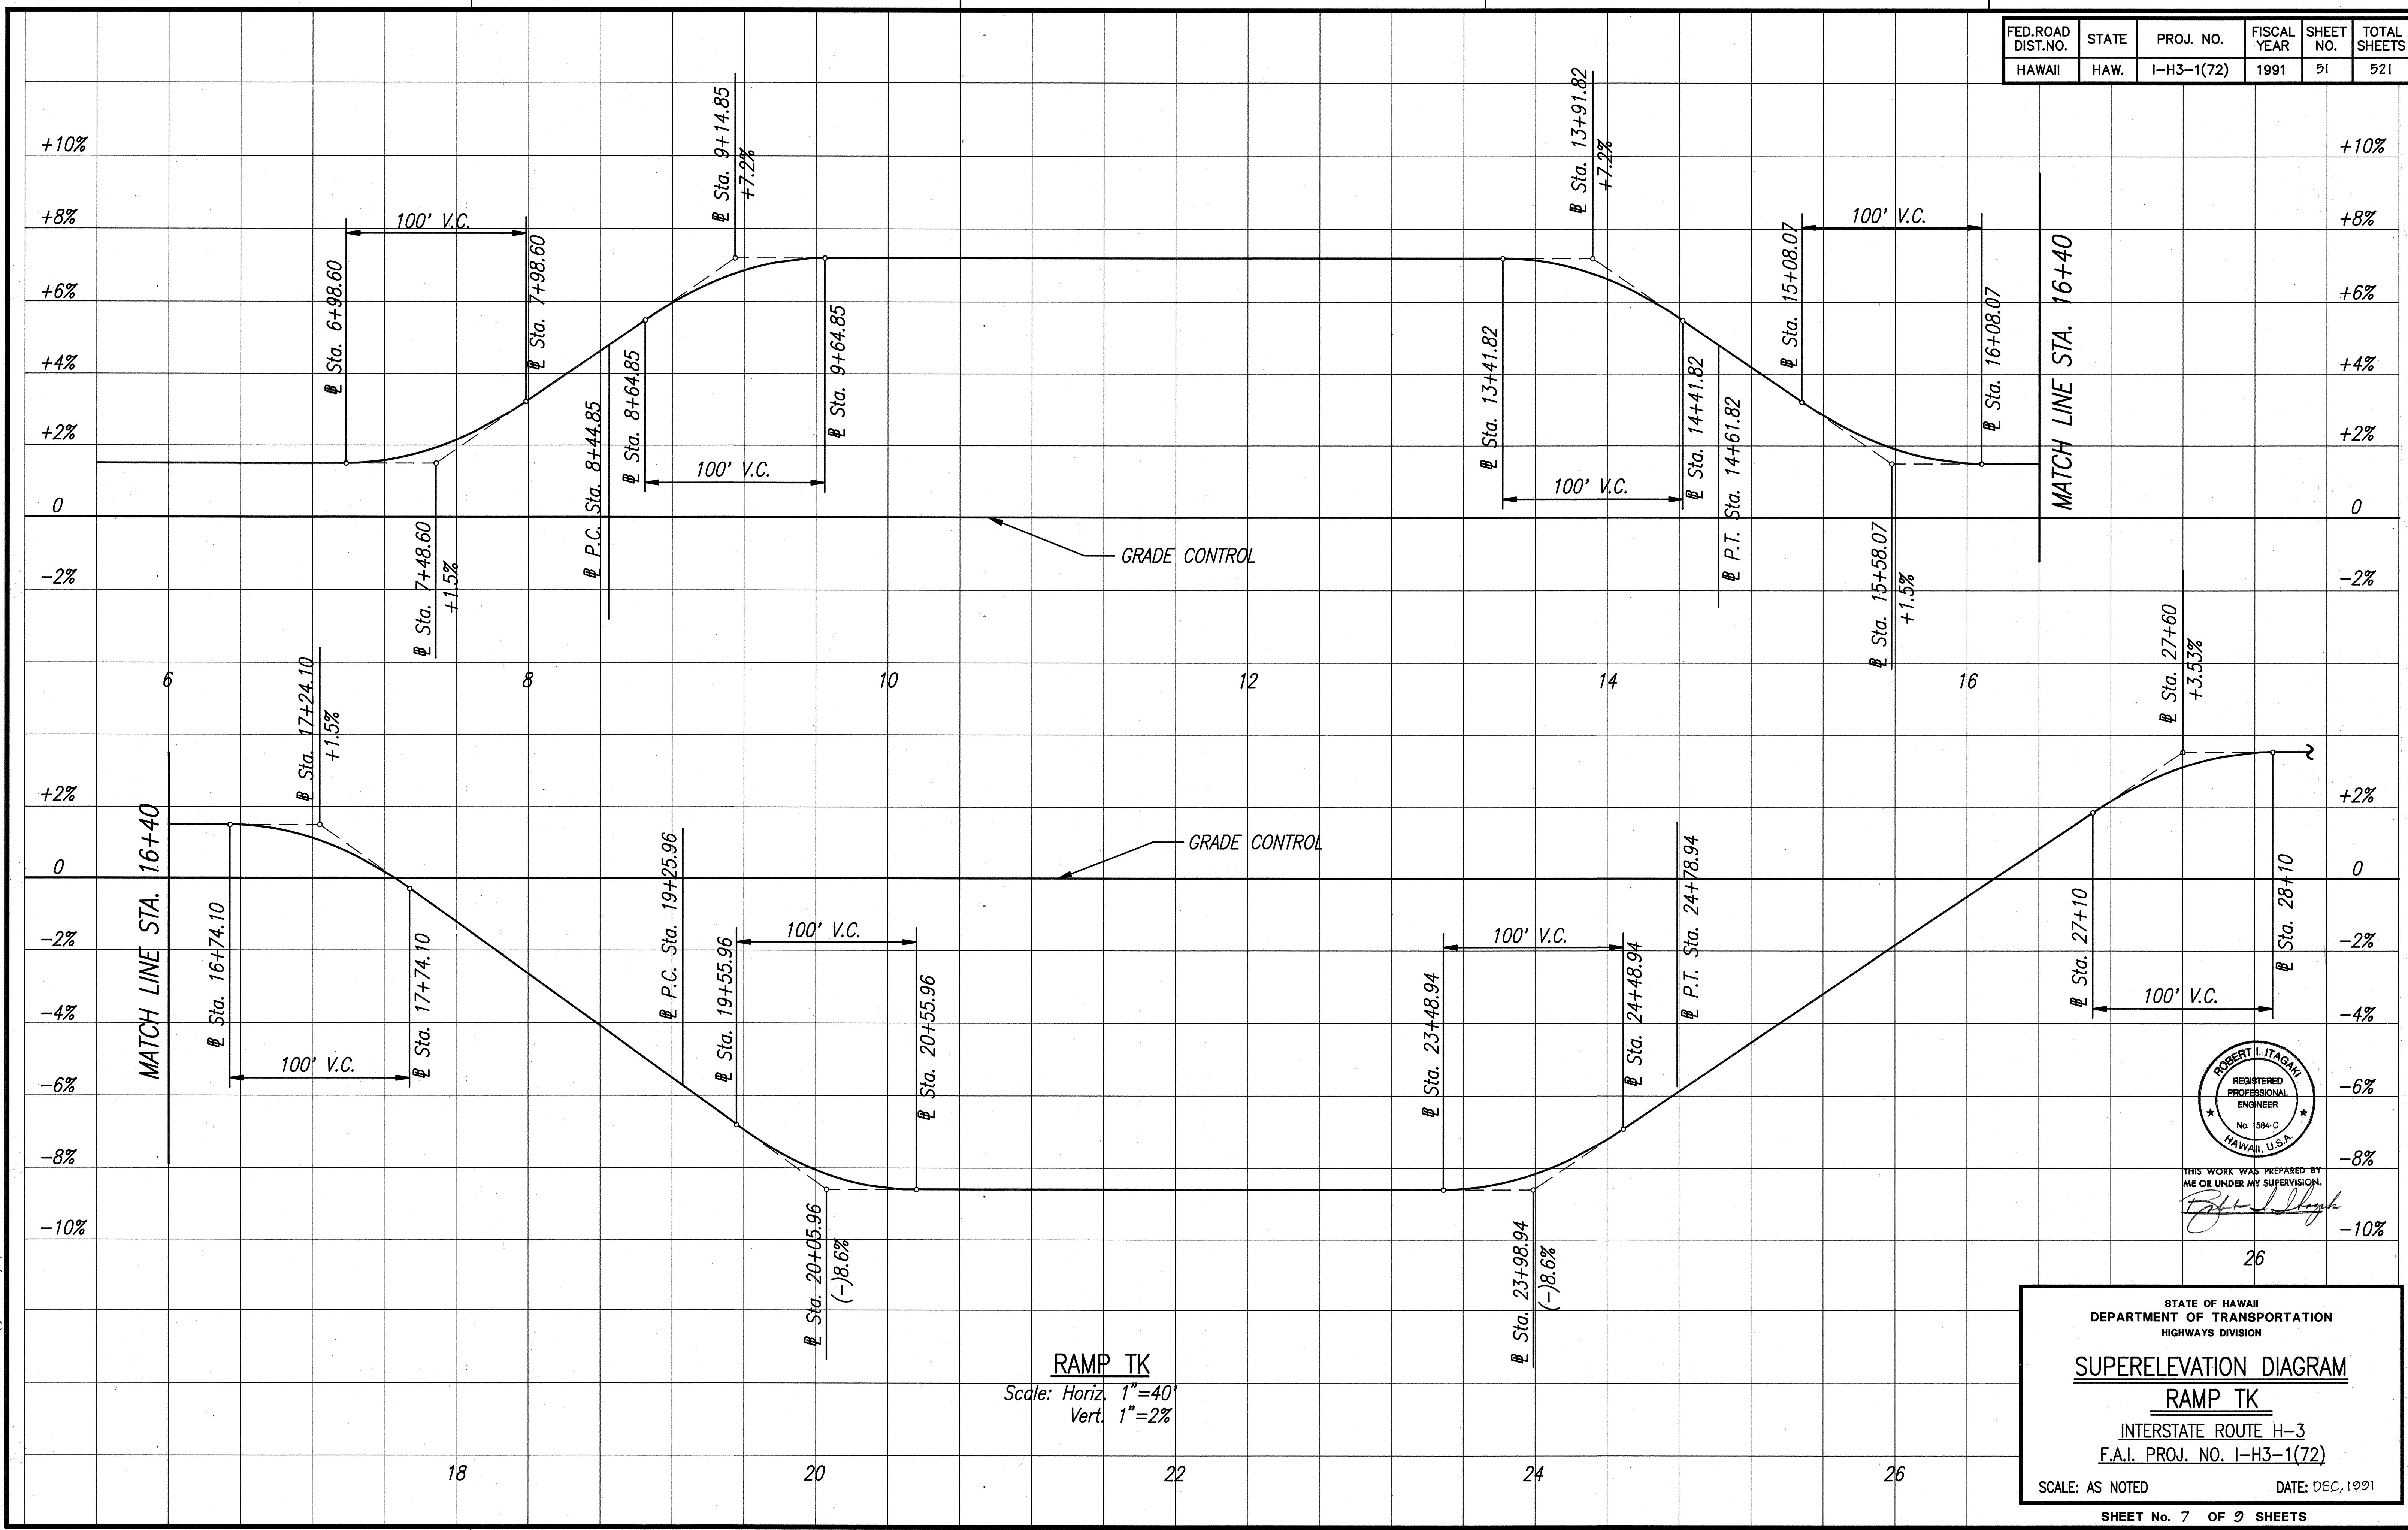

RAMP TK
Scale: Horiz. 1"=40'
Vert. 1"=2'

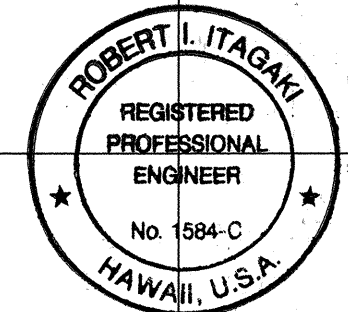

THIS WORK WAS PREPARED BY
ME OR UNDER MY SUPERVISION.
Robert L. Itagaki

STATE OF HAWAII
DEPARTMENT OF TRANSPORTATION
HIGHWAYS DIVISION

SUPERELEVATION DIAGRAM
RAMP TK
INTERSTATE ROUTE H-3
F.A.I. PROJ. NO. I-H3-1(72)

SCALE: AS NOTED
DATE: DEC. 1991

SHEET No. 7 OF 9 SHEETS



ORIGINAL PLAN	SURVEY PLOTTED BY	DATE
NOTE BOOK	DRAWN BY	
No.	DESIGNED BY	
	QUANTITIES BY	

83-4821 F-SE-TRONG DIAI KAMEHE INTERCHANGE (2) PLOT: 140 7/29/91

ORIGINAL PLAN	SURVEY PLOTTED BY	DATE
NOTE BOOK	DRAWN BY	
No.	QUANTITIES BY	

25-45.21 (1) SE-MAKING DATA INTERCHANGE (2) Plot 1/40 Date: 7/26/91

FED. ROAD DIST. NO.	STATE	PROJ. NO.	FISCAL YEAR	SHEET NO.	TOTAL SHEETS
HAWAII	HAW.	I-H3-1(72)	1991	52	521

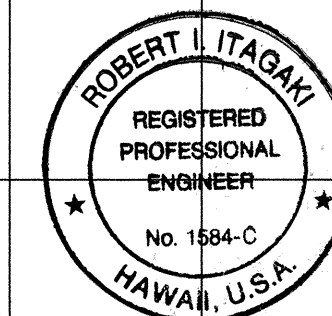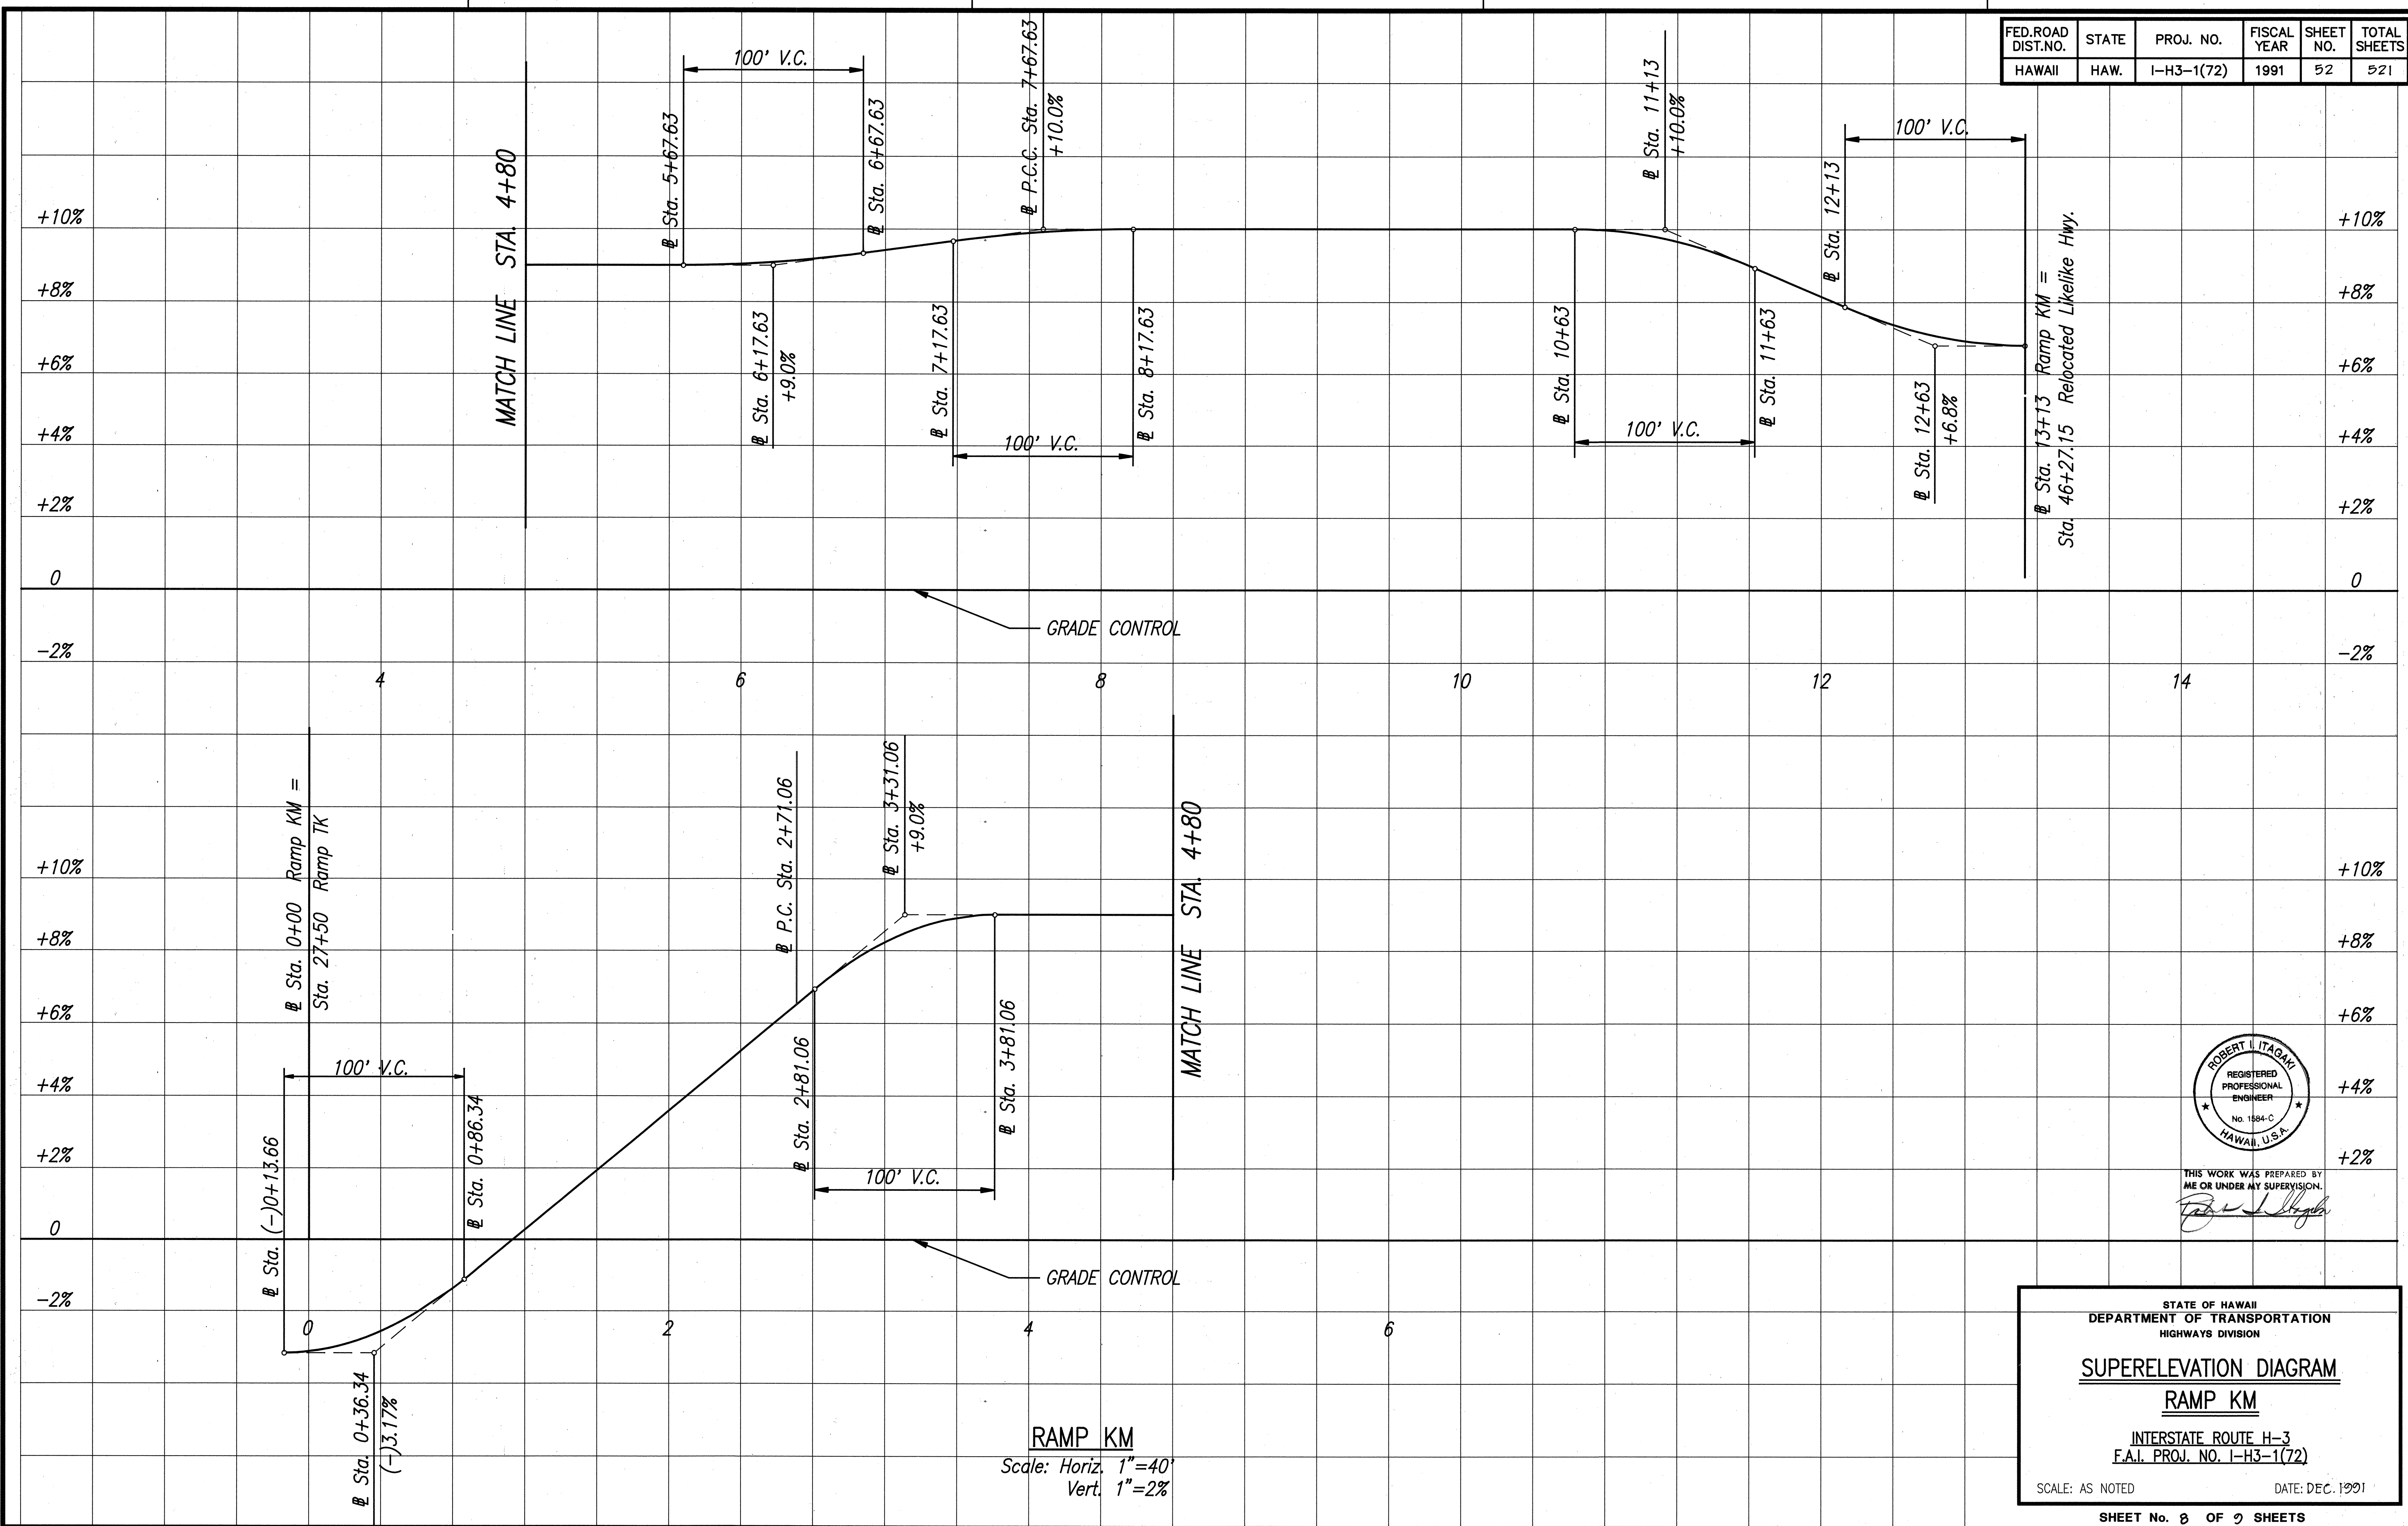

THIS WORK WAS PREPARED BY
ME OR UNDER MY SUPERVISION.
Robert I. Itagaki

STATE OF HAWAII
DEPARTMENT OF TRANSPORTATION
HIGHWAYS DIVISION



SUPERELEVATION DIAGRAM
RAMP KM

INTERSTATE ROUTE H-3
F.A.I. PROJ. NO. I-H3-1(72)

SCALE: AS NOTED

DATE: DEC. 1991

FED. ROAD DIST. NO.	STATE	PROJ. NO.	FISCAL YEAR	SHEET NO.	TOTAL SHEETS
HAWAII	HAW.	I-H3-1(72)	1991	C.O.53	521

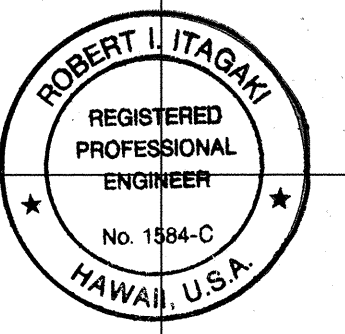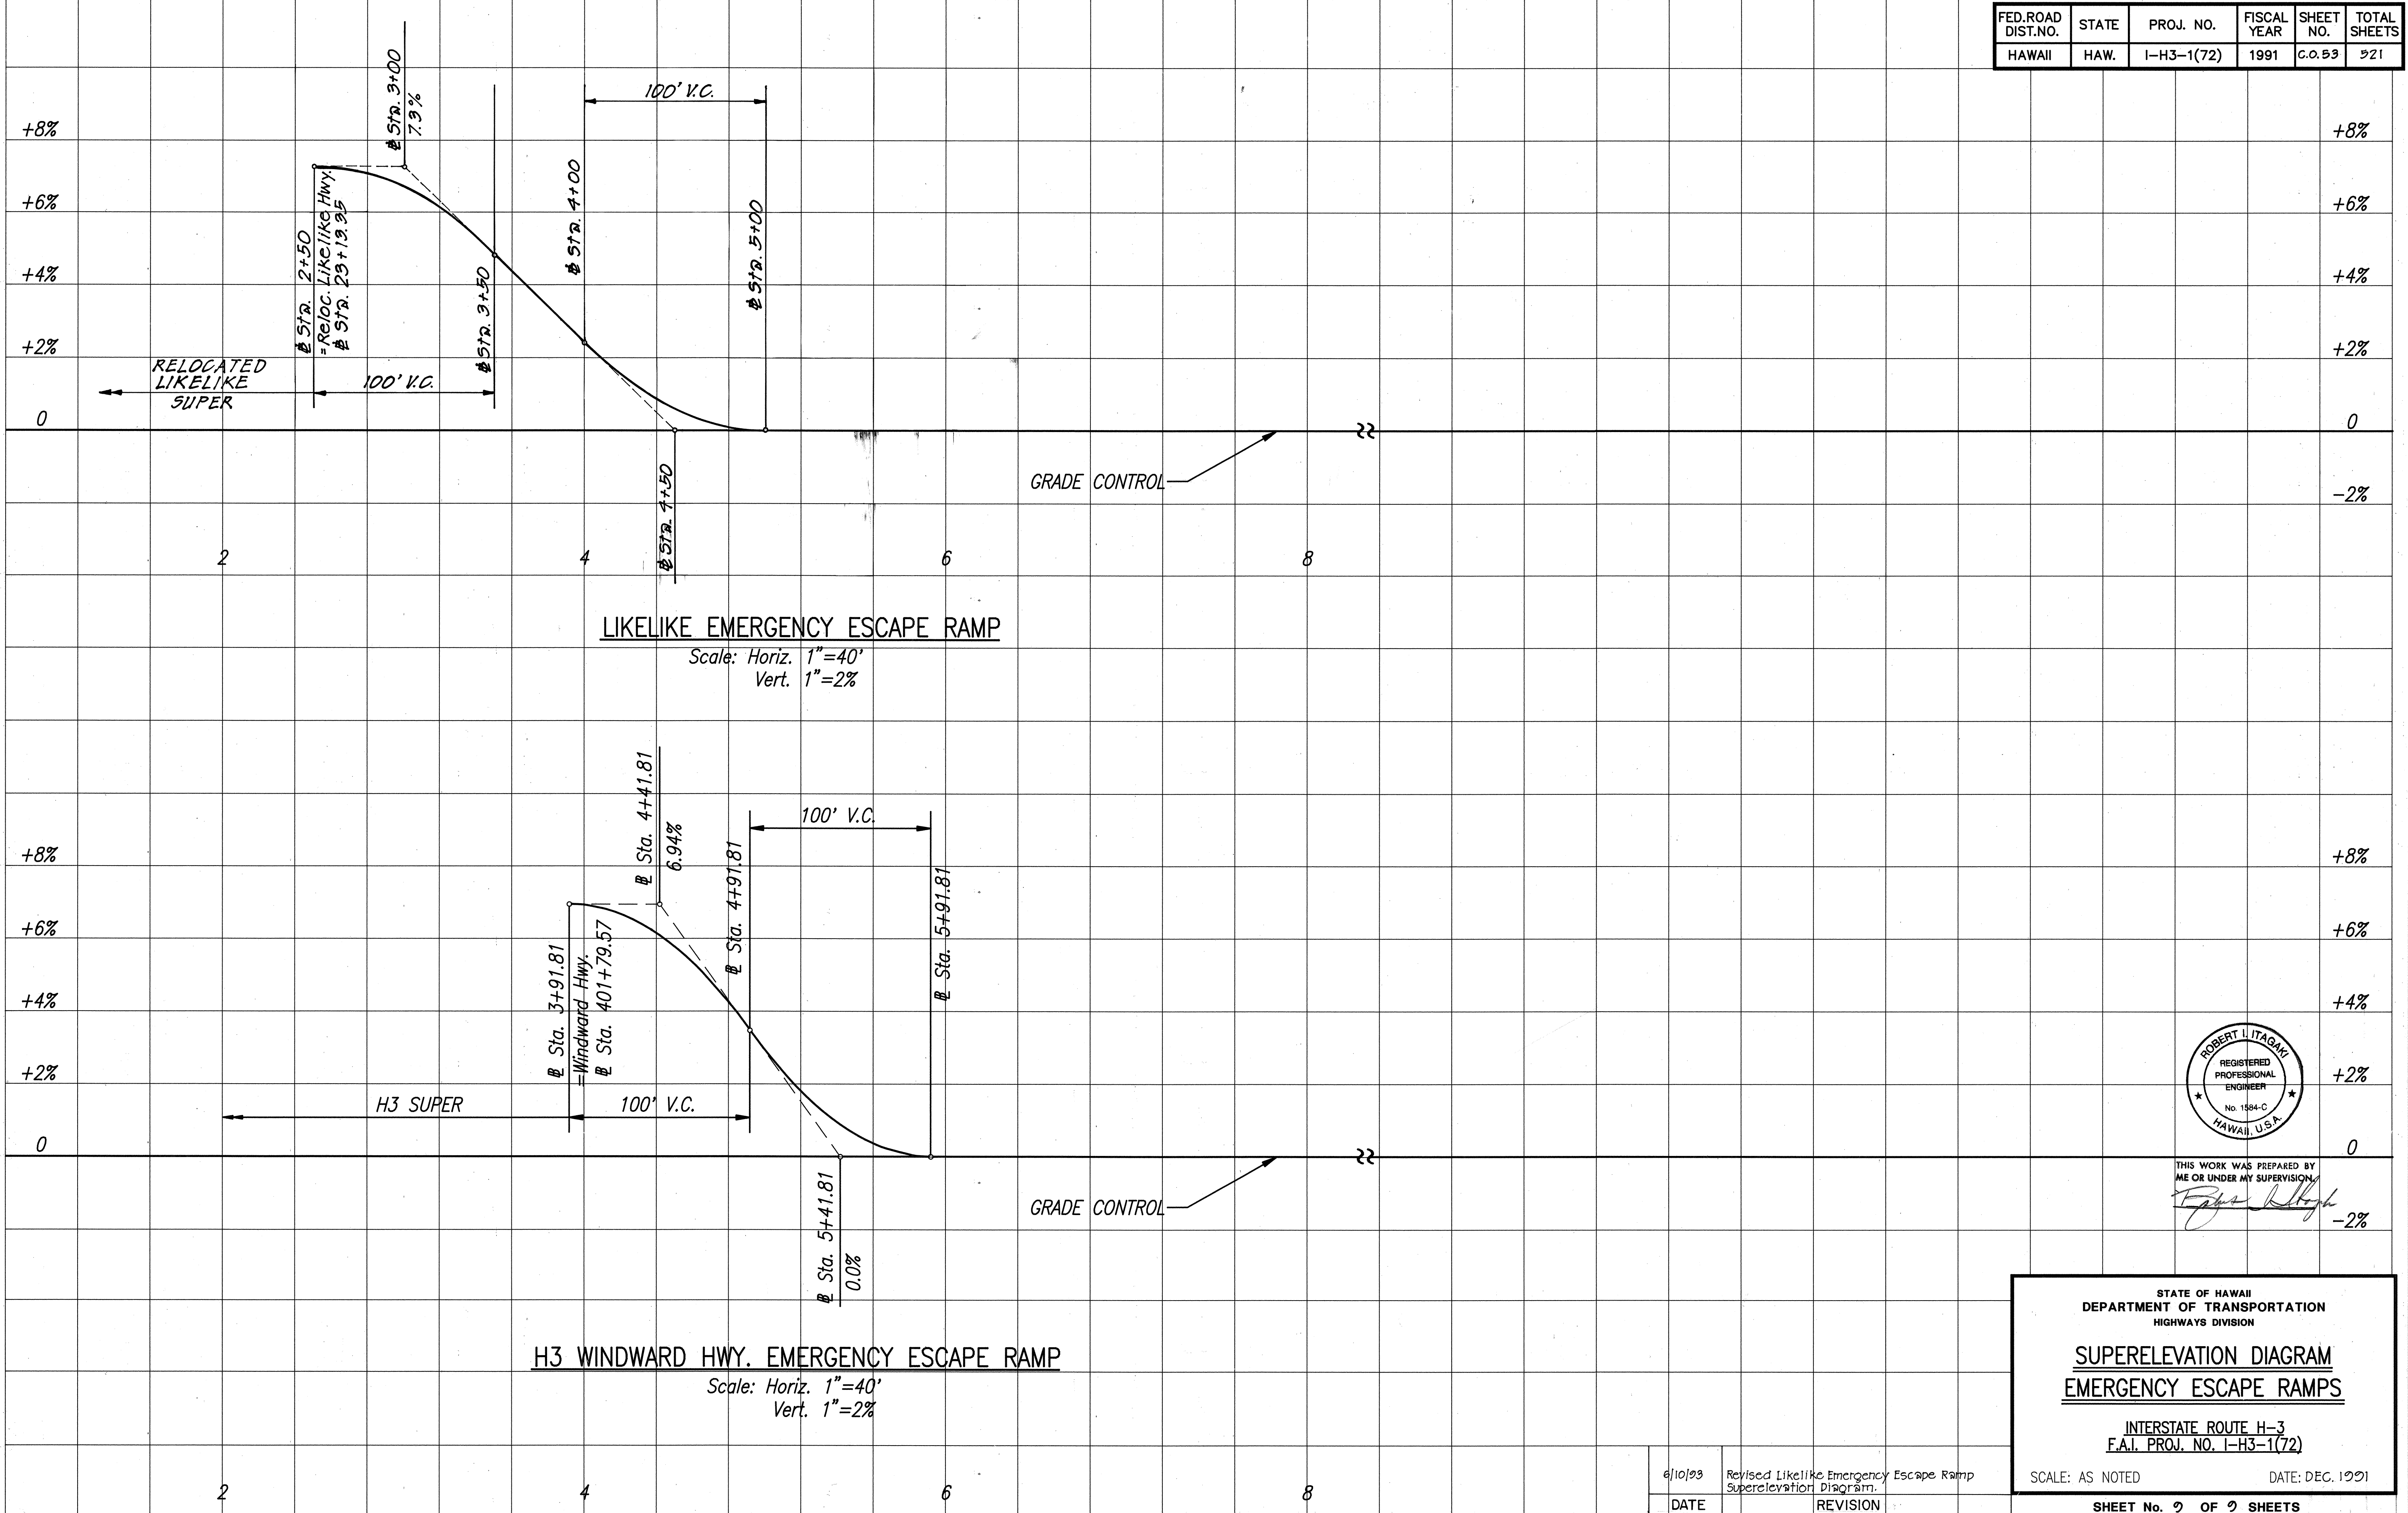

THIS WORK WAS PREPARED BY
 ME OR UNDER MY SUPERVISION
[Signature]

STATE OF HAWAII
 DEPARTMENT OF TRANSPORTATION
 HIGHWAYS DIVISION

**SUPERELEVATION DIAGRAM
 EMERGENCY ESCAPE RAMPS**

INTERSTATE ROUTE H-3
 F.A.I. PROJ. NO. I-H3-1(72)

SCALE: AS NOTED DATE: DEC. 1991

SHEET No. 2 OF 2 SHEETS

6/10/93	Revised Likelike Emergency Escape Ramp Superelevation Diagram.
DATE	REVISION

SURVEY PLANNED BY	DATE
DESIGNED BY	
TRACED BY	
NOTE BOOK	
QUANTITIES BY	
No.	

85-4621 P.5E-ETRDING D-143 KANEIHE INTERCHANGE(2) Plot 1-40 Date 7/23/91