

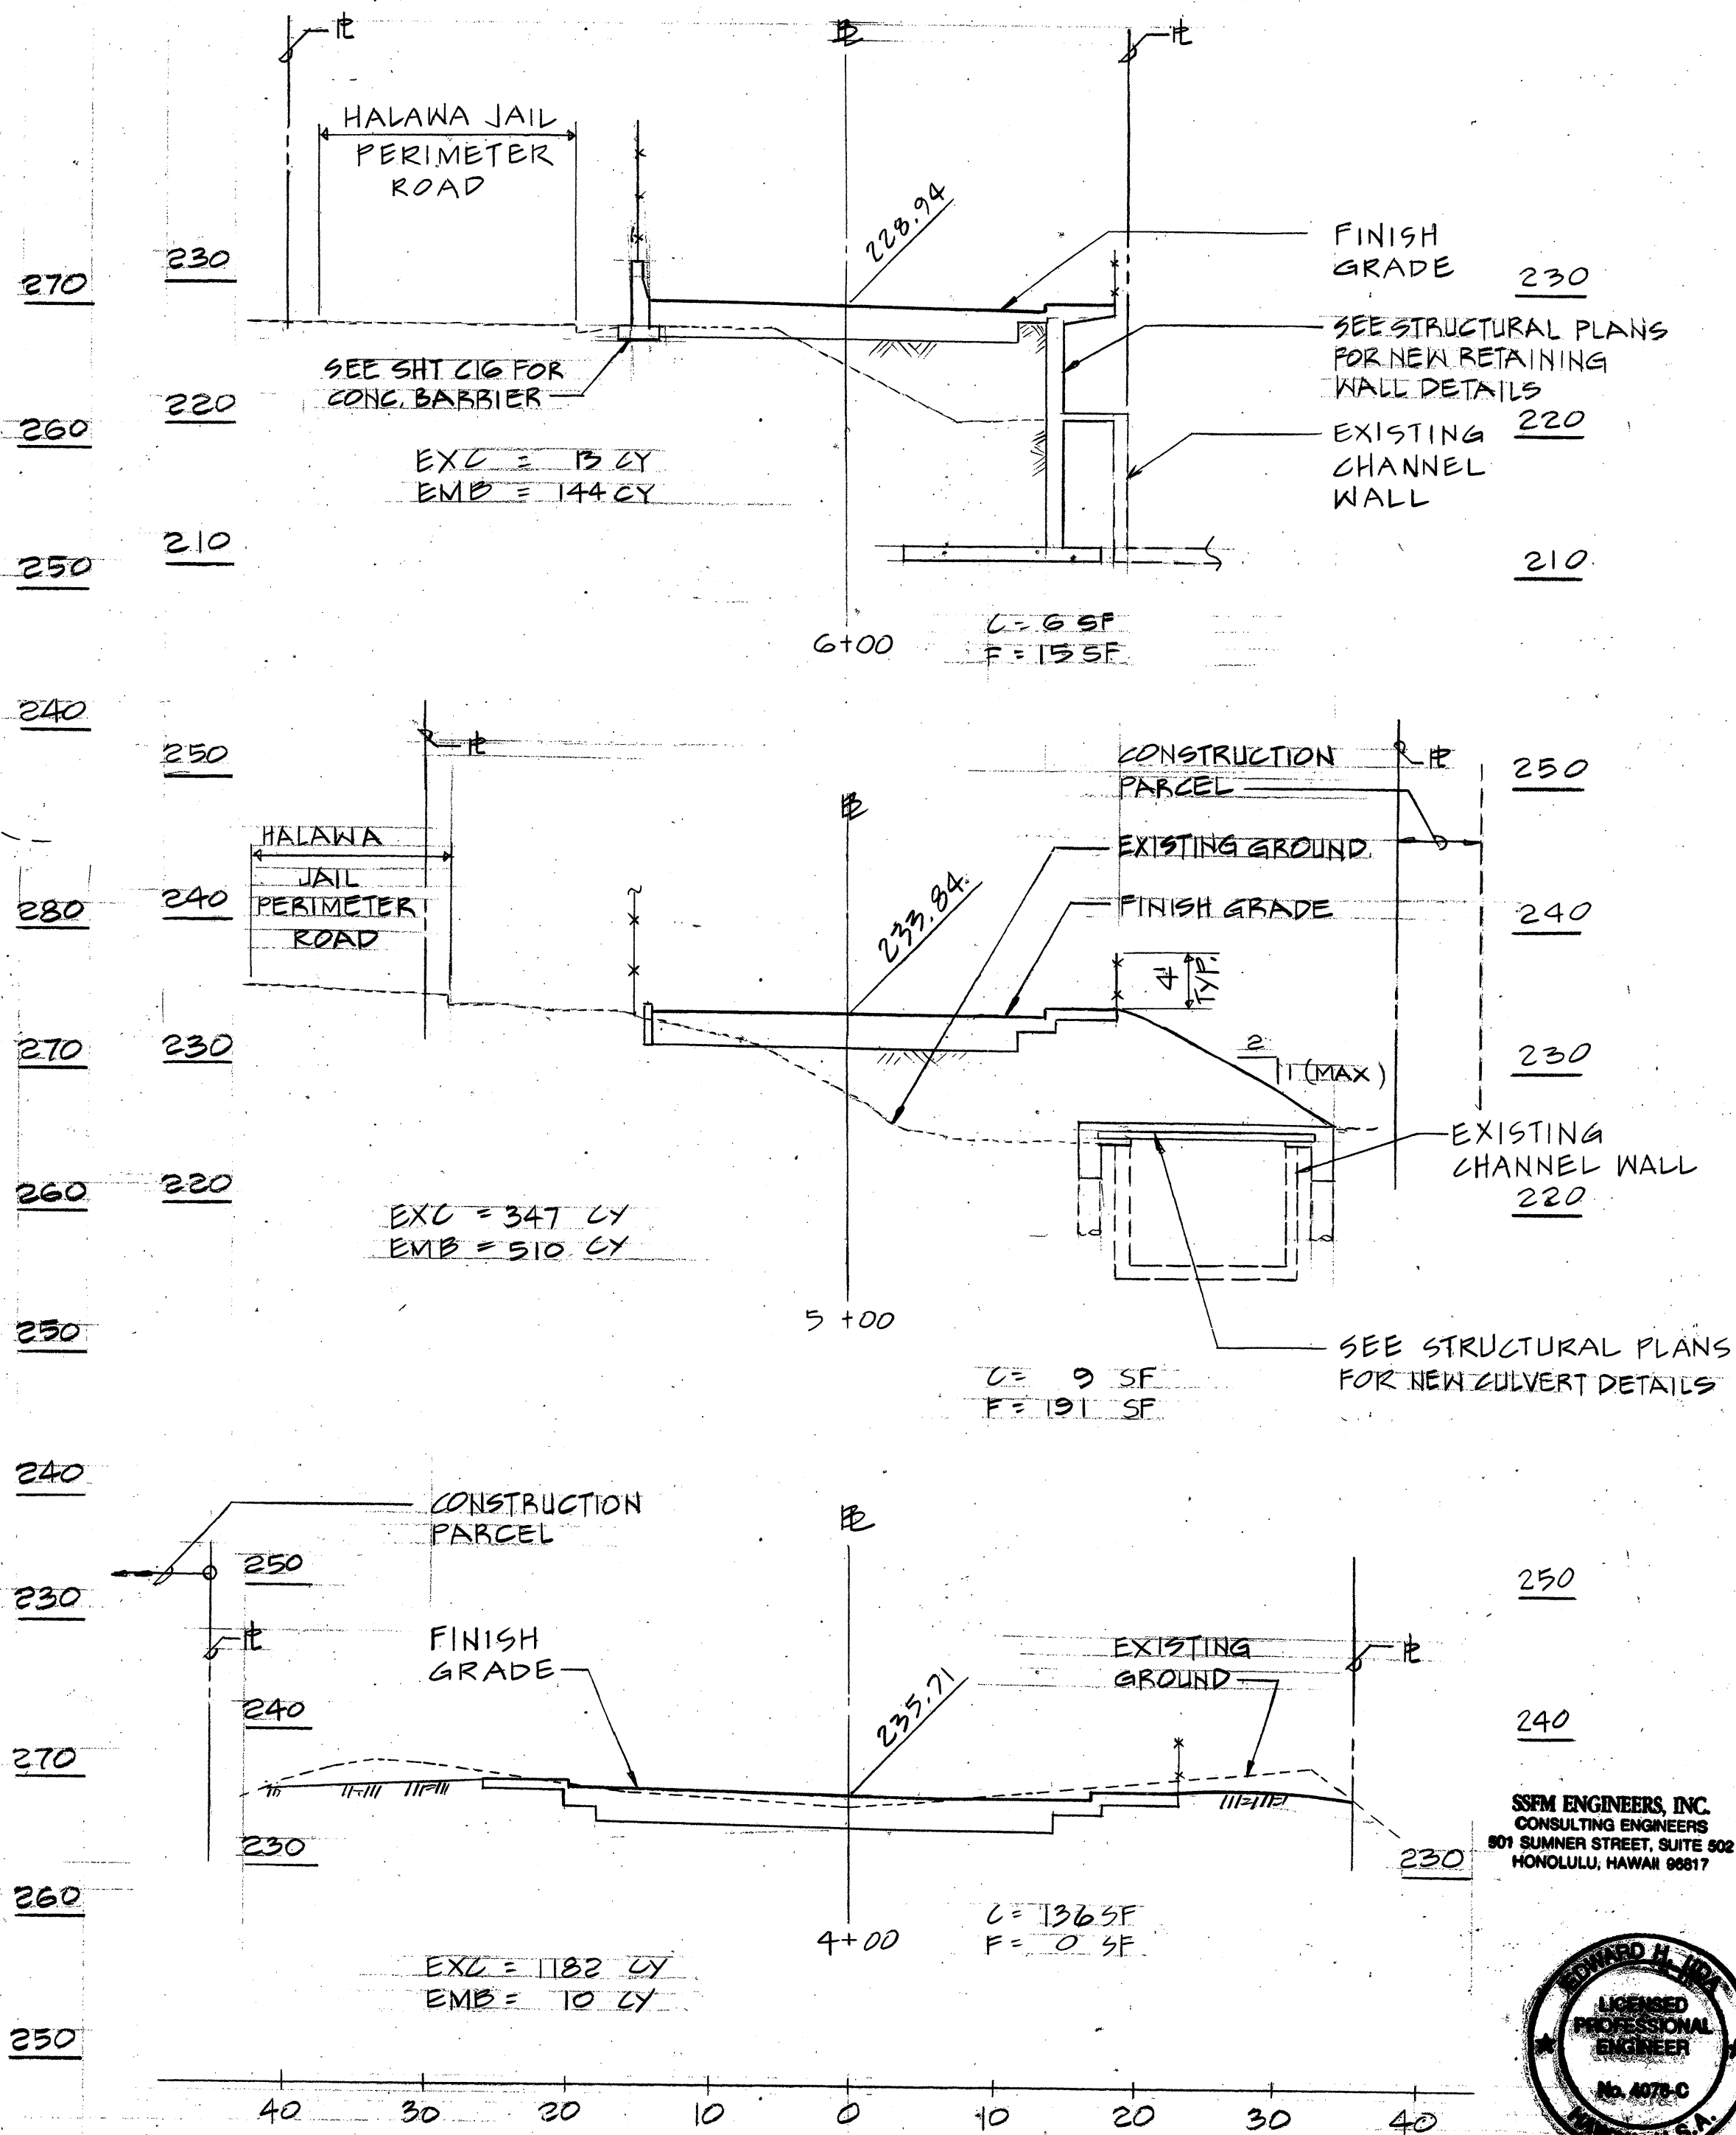


FED. ROAD DIST. NO.	STATE	FED. AID PROJ. NO.	FISCAL YEAR	SHEET NO.	TOTAL SHEETS
HAWAII	HAW.	I-H3-1(73)	1996	10	42

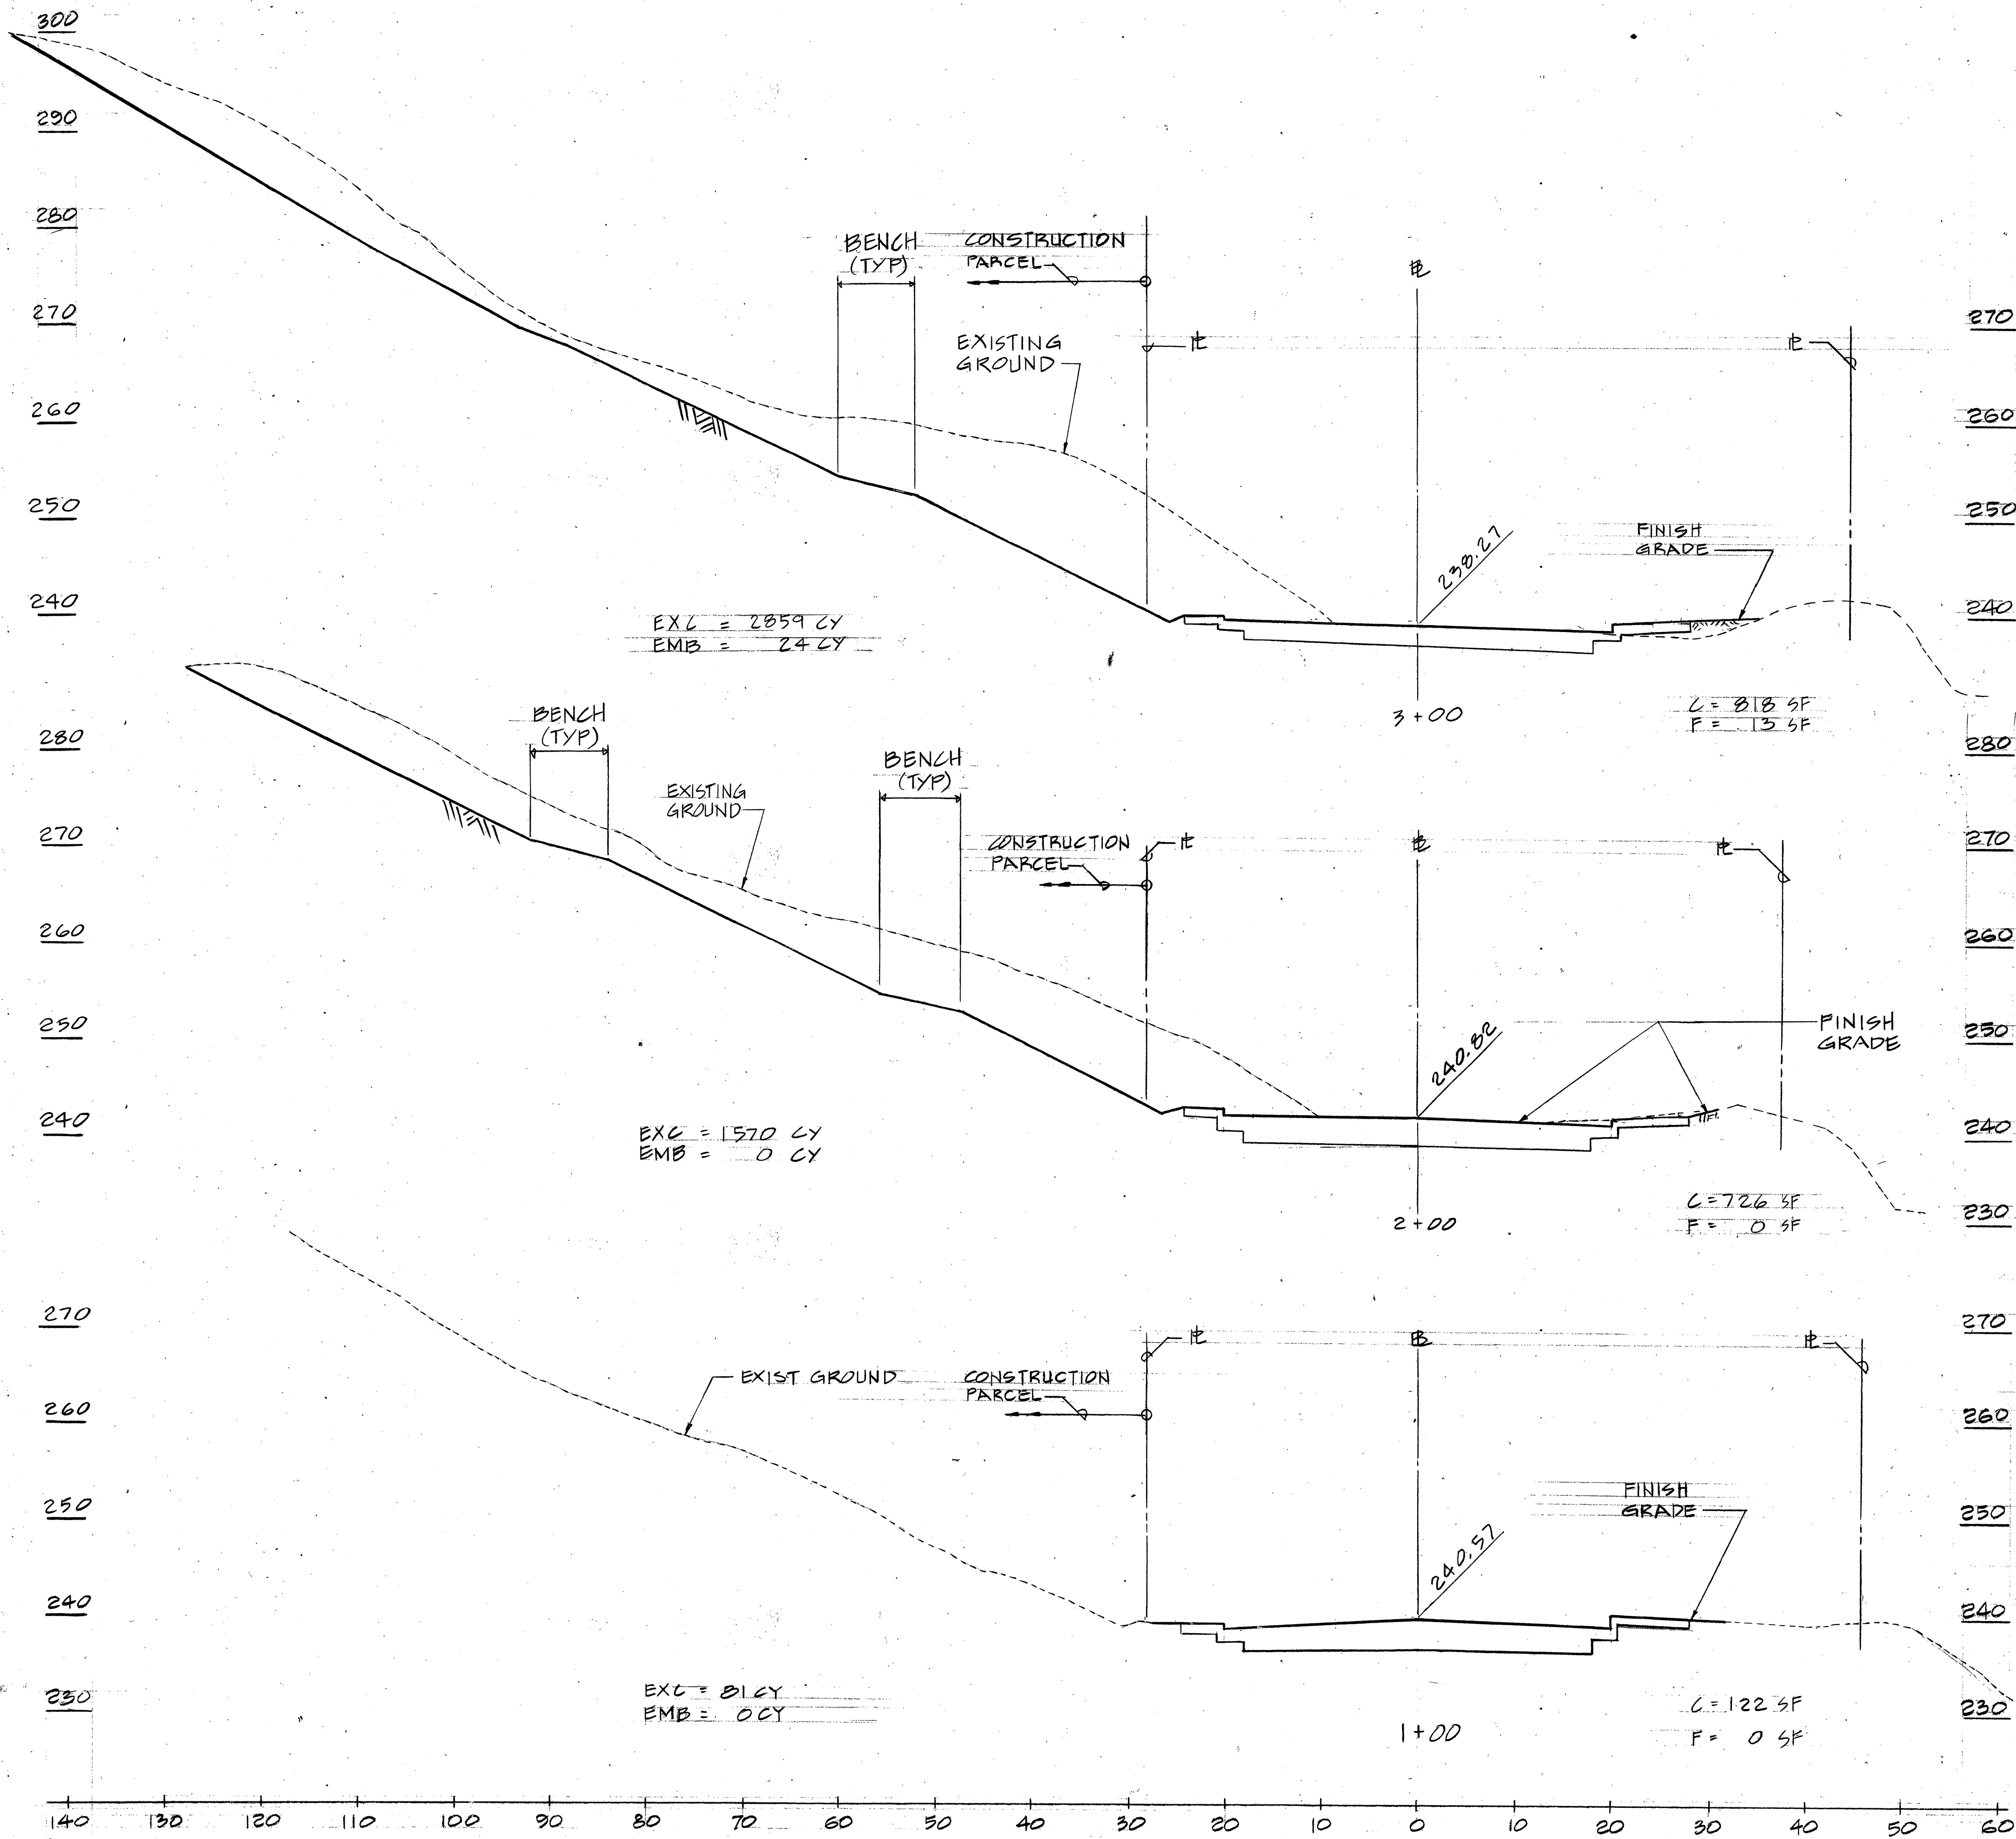

SSFM ENGINEERS, INC.
CONSULTING ENGINEERS
801 SUMNER STREET, SUITE 502
HONOLULU, HAWAII 96817

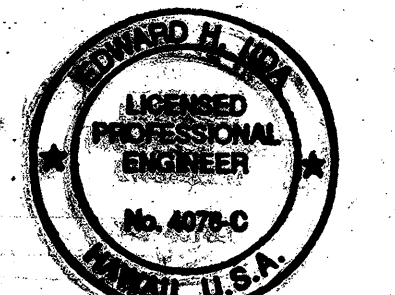

This work was prepared by
me or under my supervision.
[Signature]

STATE OF HAWAII
DEPARTMENT OF TRANSPORTATION
HIGHWAYS DIVISION
HALAWA JAIL ACCESS ROAD
ROAD SECTIONS: STA 0+00 TO STA 6+00
INTERSTATE ROUTE H3
F.A.I. PROJECT NO. I-H3-1(73)
SCALE: 1" = 10'
DATE: APR. 1996
SHEET No. C 6 OF 42 SHEETS


SCALE: HORIZ = 1" = 10'
VERT = 1" = 10'

ORIGINAL PLAN	DATE
SURVEY PLOTTED BY	
DESIGNED BY	
TRACED BY	
NOTE BOOK	
QUANTITIES BY	
CHECKED BY	
No.	

ESTIMATED EARTHWORK SUMMARY:

AREA OF CLEARING, GRUBBING AND GRADING =	3 ACRES TOTAL
TOTAL EXCAVATION =	6,327 CY
TOTAL EMBANKMENT =	1,696 CY

-

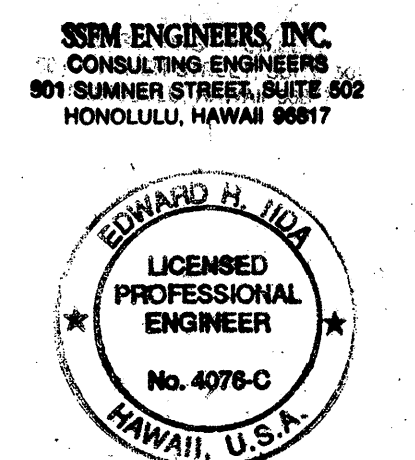

This work was prepared by
me or under my supervision.

STATE OF HAWAII
DEPARTMENT OF TRANSPORTATION
HIGHWAYS DIVISION

HALAWA JAIL ACCESS ROAD

ROAD SECTIONS STA. 7+00 TO STA. 14+00

INTERSTATE ROUTE H3
F.A.I. PROJECT NO. I-H3-1(73)

SCALE: 1" = 10' DATE: APR. 1996

SHEET No. 67 OF 42 SHEETS