
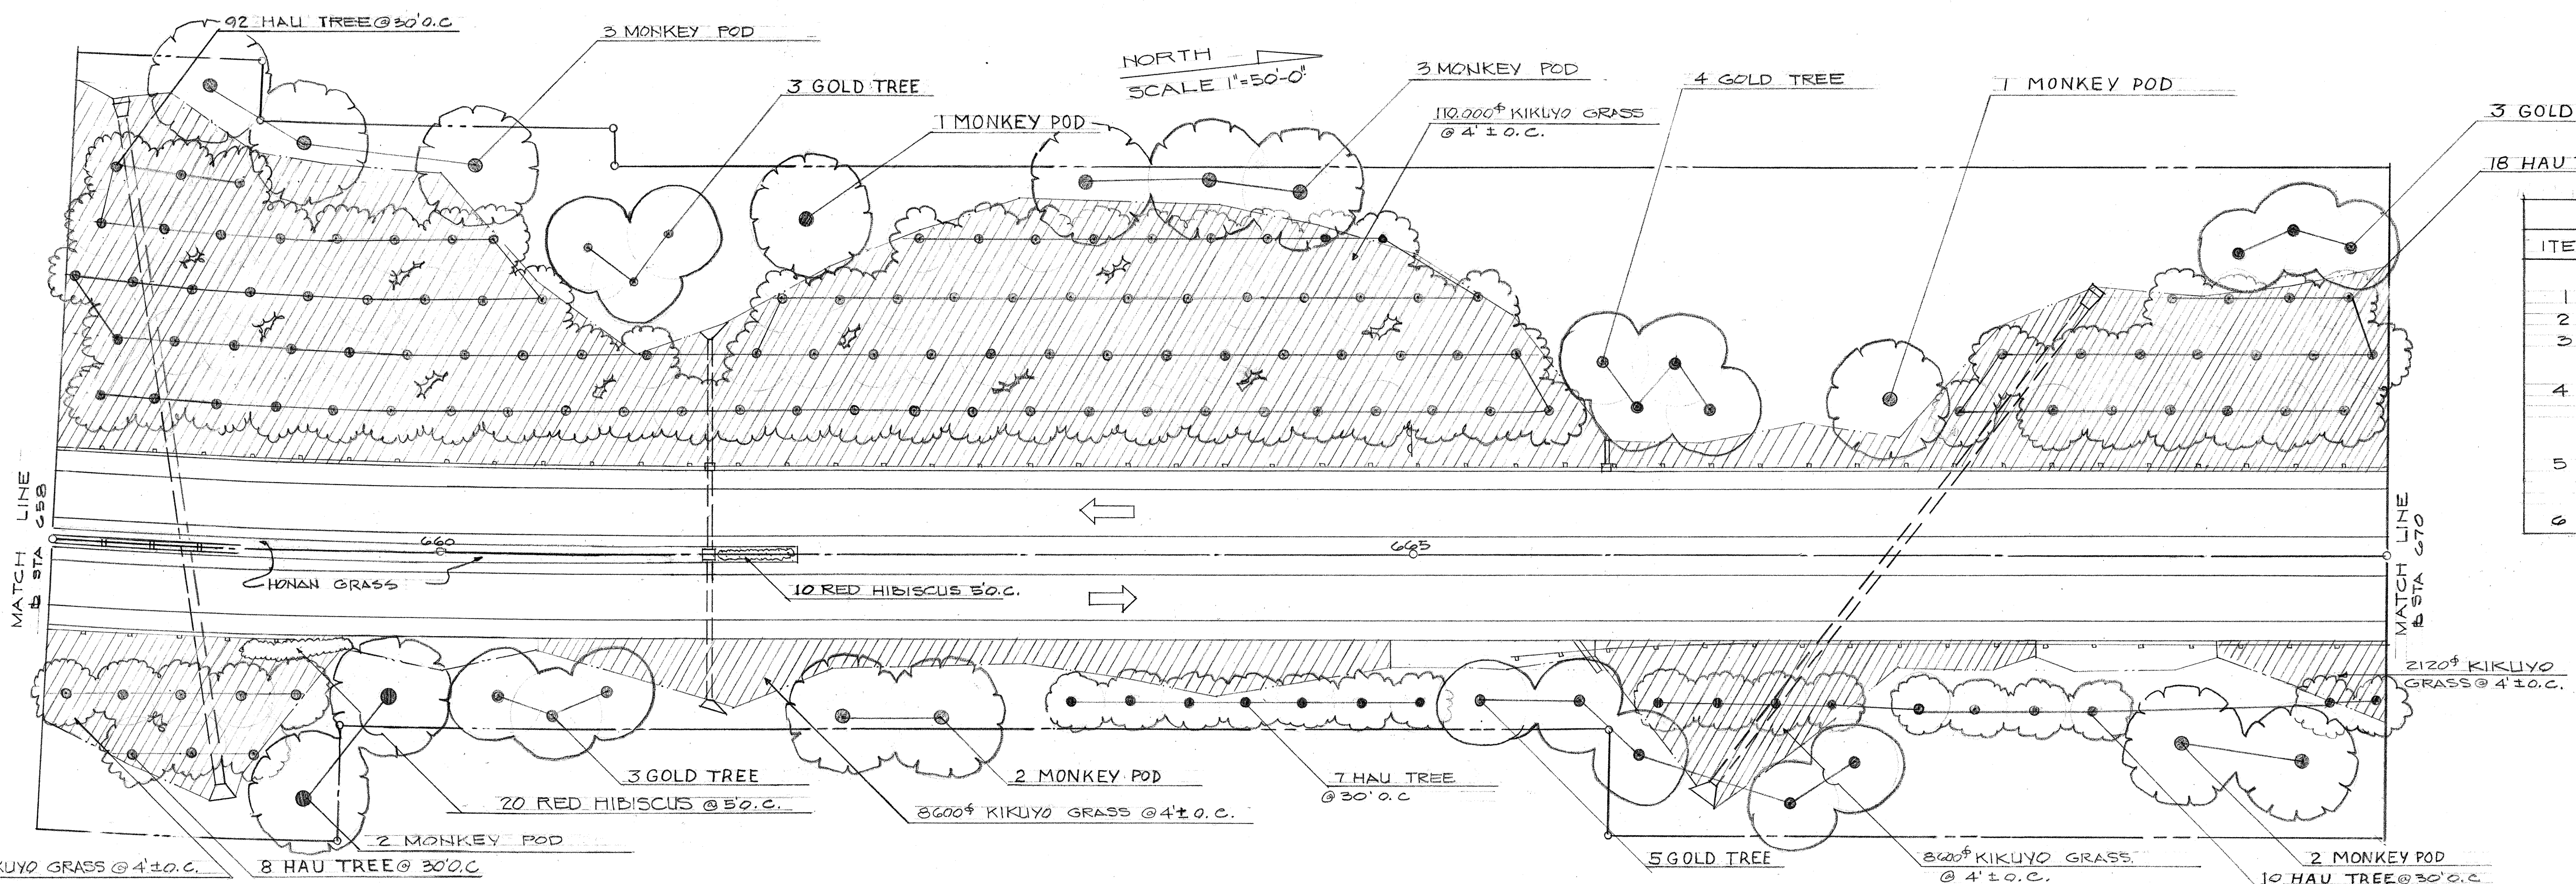


FED. ROAD DIST. NO.	STATE	FED. AID PROJ. NO.	FISCAL YEAR	SHEET NO.	TOTAL SHEETS
HAWAII	HAW.	I-H3-1(8):14 I-H3-1(2):8	1969	235	280

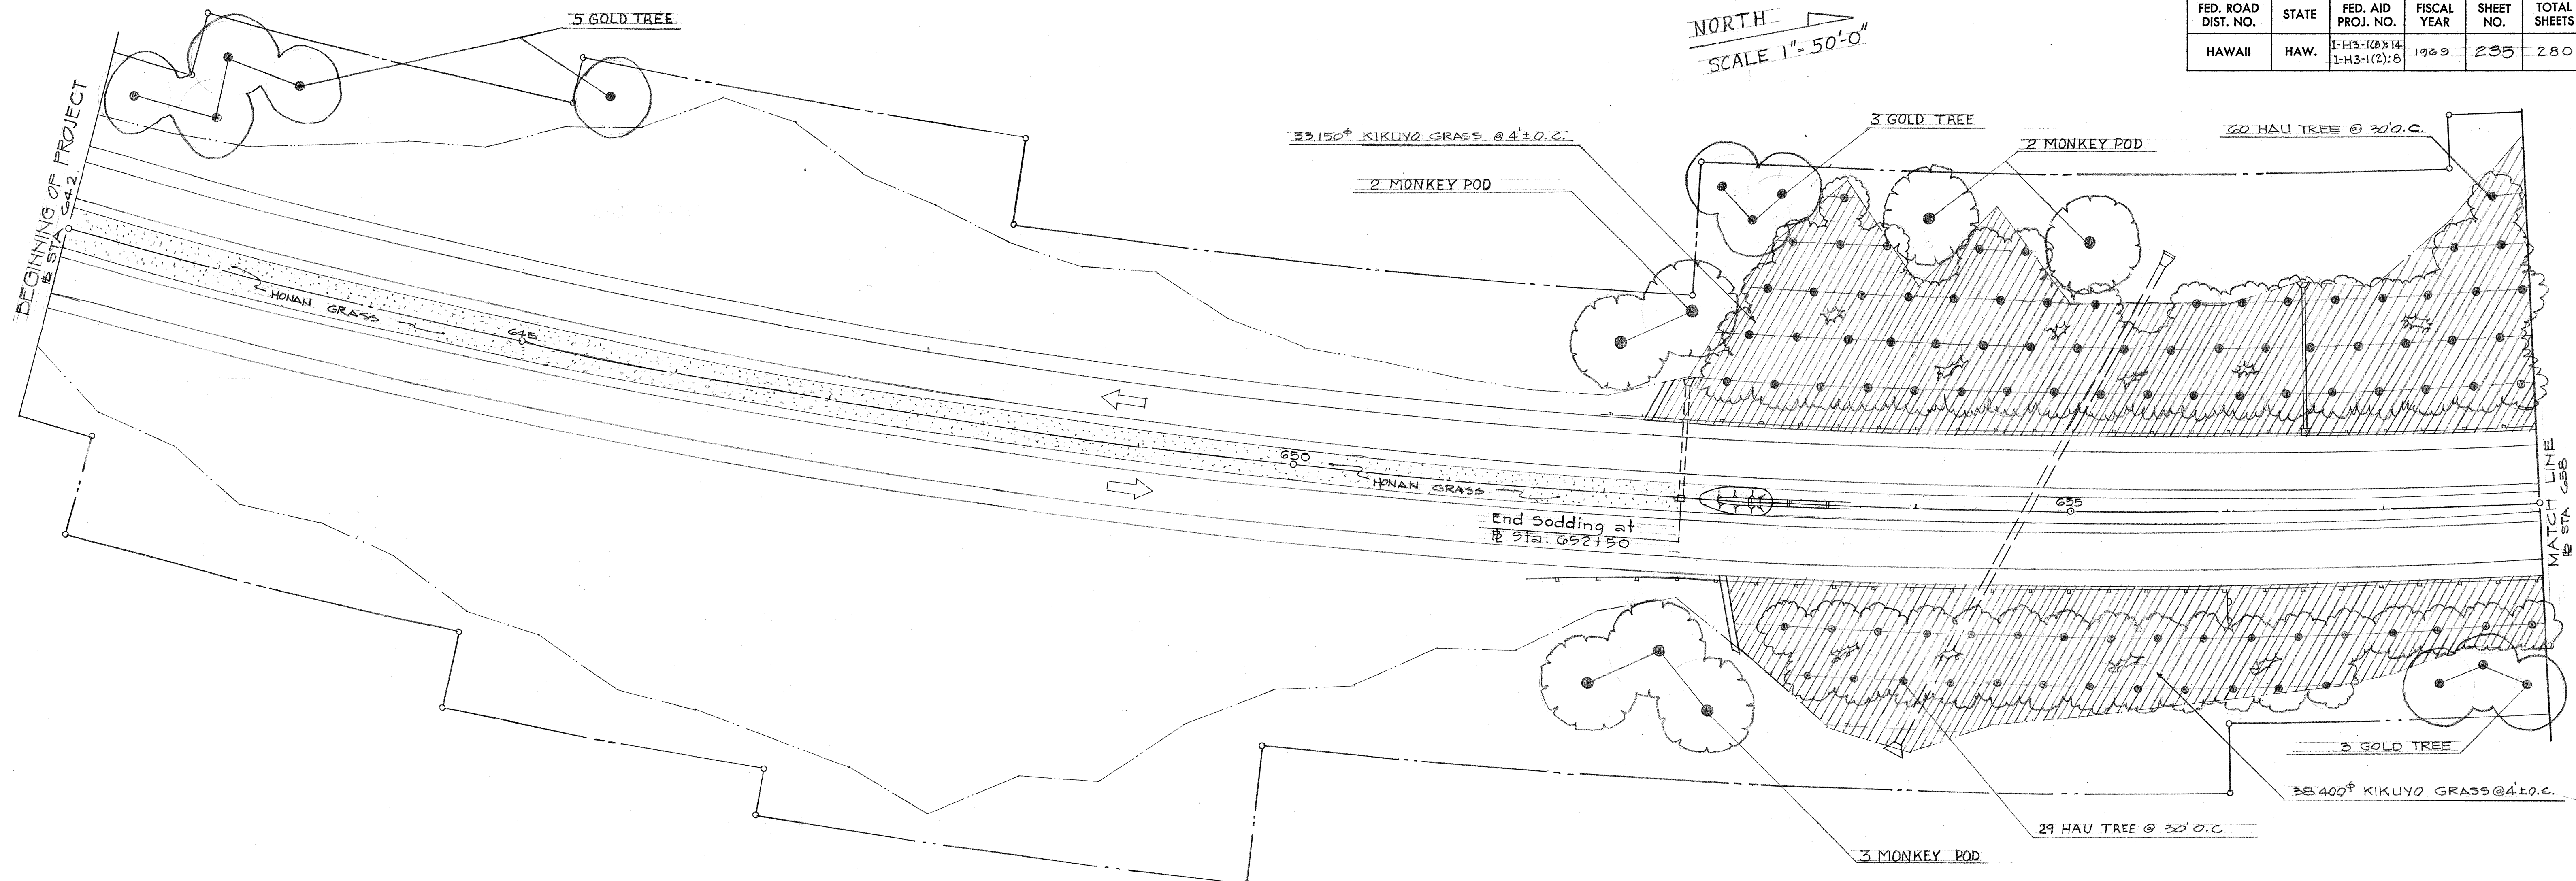

PLANT LIST			
ITEM	QUANTITY	COMMON NAME	
		<u>TREES</u>	
1	224	HAU TREE	
2	21	MONKEY POD	
3	29	GOLD TREE	
		<u>SHRUB</u>	
4	30	RED HIBISCUS	
		<u>GROUND COVER</u>	
5	230,370 SF	KIKUYO GRASS 4'± O.C.	
		<u>SODDING SURFACES</u>	
6	23,100 SF	HONAN GRASS	

STATE OF HAWAII
DEPARTMENT OF TRANSPORTATION
HIGHWAYS DIVISION

LANDSCAPE PLAN


F.A.I. Proj No. I-H3-1(8):14, I-H3-1(2):8
Scale: 1"=50' Date: Sept. 1968

SHEET No. 1 OF 7 SHEETS

DESIGNED BY	DATE
DRAWN BY	
CHECKED BY	
NOTED BY	
NO.	

FED. ROAD DIST. NO.	STATE	FED. AID PROJ. NO.	FISCAL YEAR	SHEET NO.	TOTAL SHEETS
HAWAII	HAW.	I-H3-1(8):14 I-H3-1(2):8	1968	230	280

PLANT LIST		
ITEM	QUANTITY	COMMON NAME
<u>TREES</u>		
1	107	HAU TREE
2	13	MONKEY POD
3	12	AFRICAN TULIP
4	22	GOLD TREE
<u>SHRUBS & VINES</u>		
5	293	ORANGE BOUGAINVILLEA
6	220	RED HIBISCUS
<u>GROUND COVER</u>		
7	20	ALLAMANDA
8	139,460 S.F.	KIKUYO GRASS 4'±O.C.

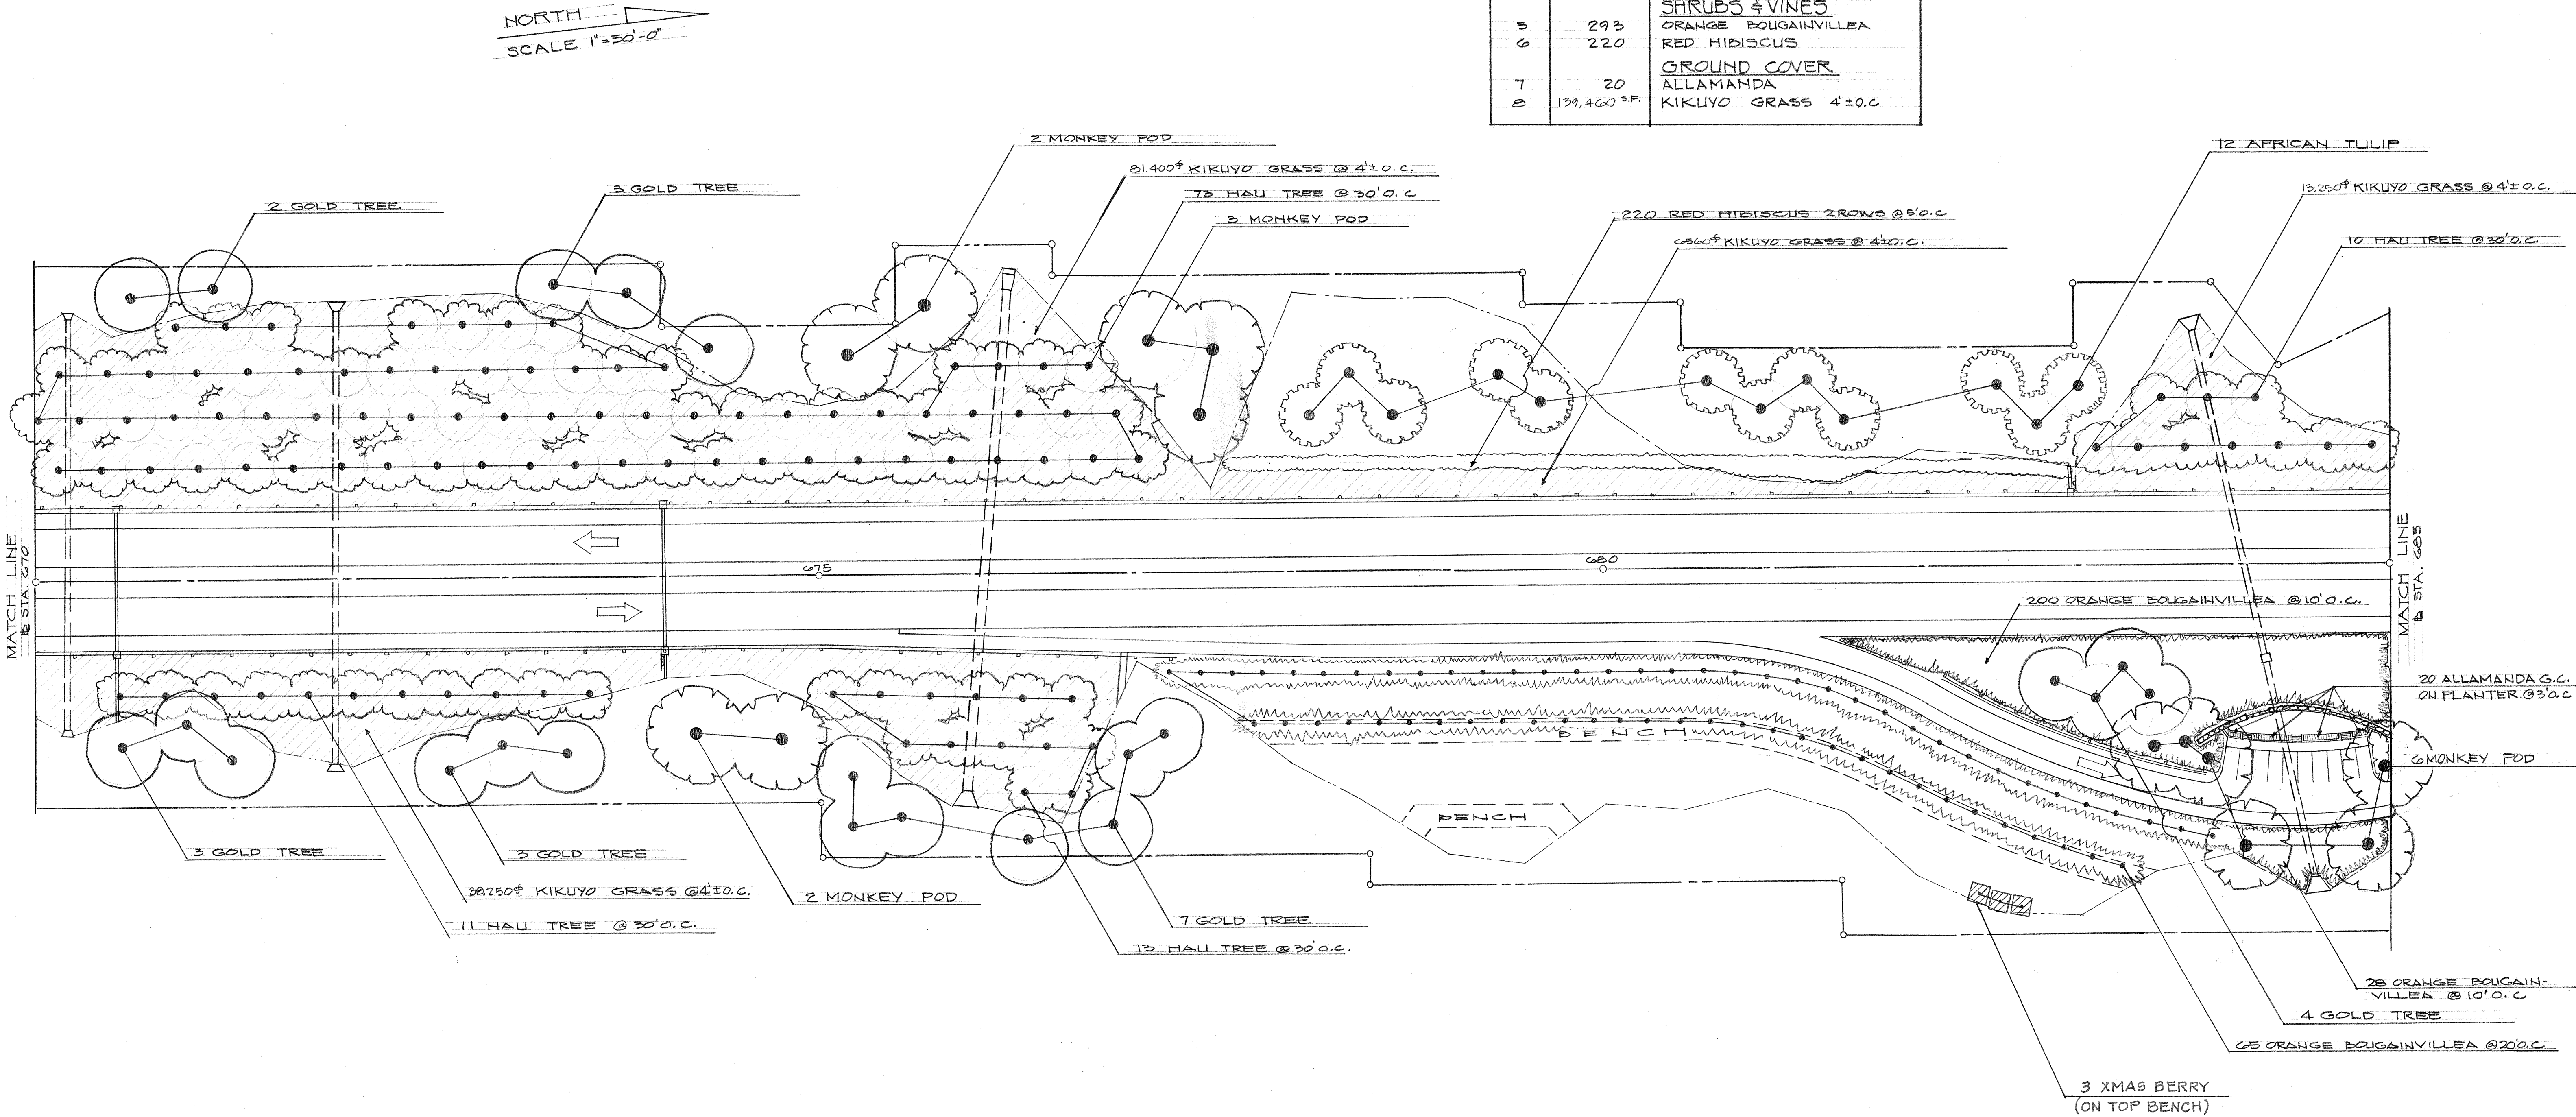

SURVEY PLOTTED BY	DATE
DRAWN BY	
DESIGNED BY	
NOTED BY	
CHECKED BY	

STATE OF HAWAII
 DEPARTMENT OF TRANSPORTATION
 HIGHWAYS DIVISION


LANDSCAPE PLAN

F.A.I. Proj: No. I-H3-1(8):14, I-H3-1(2):8
 Scale: 1"=50' Date: Sept. 1968

SHEET No. L-2 OF 7 SHEETS

FED. ROAD DIST. NO.	STATE	FED. AID PROJ. NO.	FISCAL YEAR	SHEET NO.	TOTAL SHEETS
HAWAII	HAW.	I-43-1(8):14 I-43-1(2):8	1969	237	280

PLANT LIST		
ITEM	QUANTITY	COMMON NAME
TREES		
1	116	HAU TREE
2	12	MONKEY POD
3	16	AFRICAN TULIP
4	17	GOLD TREE
SHRUBS & VINES		
5	134	ORANGE BOUGAINVILLEA
6	160	RED HIBISCUS
GROUND COVER		
7	151,290 ^{sq} ft	KIKUYO GRASS 4'±0.C.
8	1,055 ea.	WEDELIA

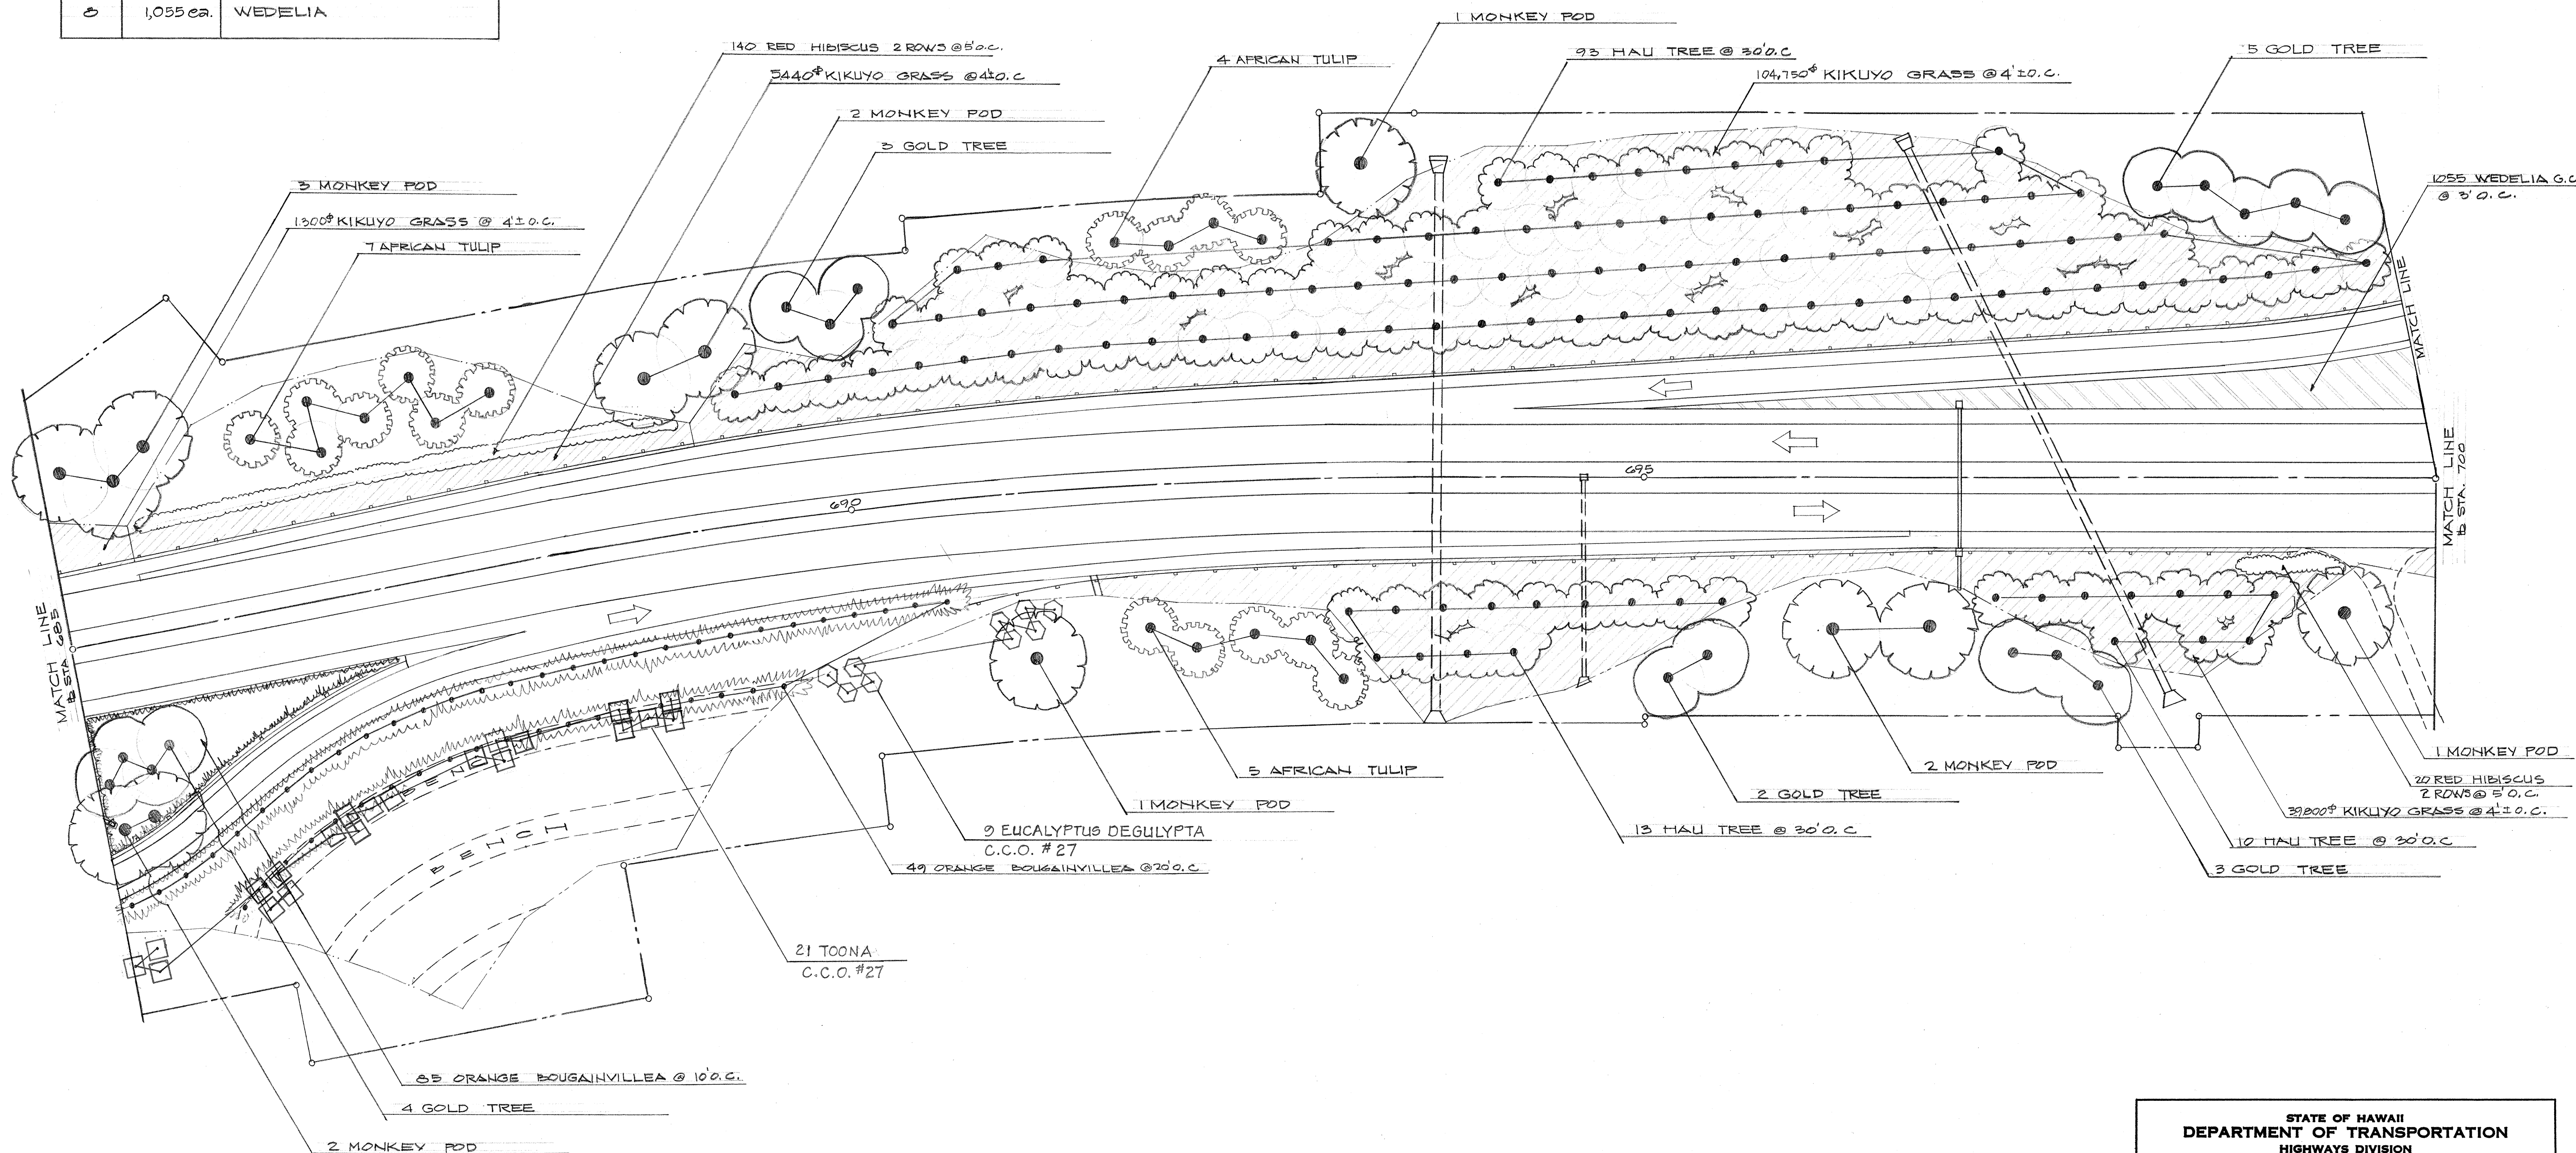

DESIGNED BY	DATE
DRAWN BY	
CHECKED BY	
NOTED BY	
APPROVED BY	

STATE OF HAWAII
DEPARTMENT OF TRANSPORTATION
HIGHWAYS DIVISION

LANDSCAPE PLAN


F.A.I. Proj. No. I-43-1(8):14, I-43-1(2):8
Scale: 1"=50' Date: Sept. 1968

SHEET No. L-3 OF 7 SHEETS

FED. ROAD DIST. NO.	STATE	FED. AID PROJ. NO.	FISCAL YEAR	SHEET NO.	TOTAL SHEETS
HAWAII	HAW.	I-H3-1(8):14 I-H3-1(2):8	1969	238	280

PLANT LIST		
ITEM	QUANTITY	COMMON NAME
TREES		
1	7	COCONUT F.G. 10'-20' HT.
2	53	" " 4'-5' HT.
3	37	HAU TREE
4	7	MONKEY POD F.G. 15'-20' HT.
5	31	MONKEY POD 5' GAL.
6	17	AFRICAN TULIP
SHRUBS & VINES		
7	172	RED BAUHINIA VINE
8	37	ORANGE BOUGAINVILLEA
9	280	RED HIBISCUS
GROUND COVER		
10	120,140 sq. ft.	KIKUYO GRASS 4'± O.C.
11	32,655 ea.	WEDELIA

ORIGINAL PLAN	SURVEY PLOTTED BY	DATE
	DRAWN BY	
	TRACED BY	
	CHECKED BY	
NOTE BOOK	REVISIONS BY	
	QUANTITY BY	
No.		

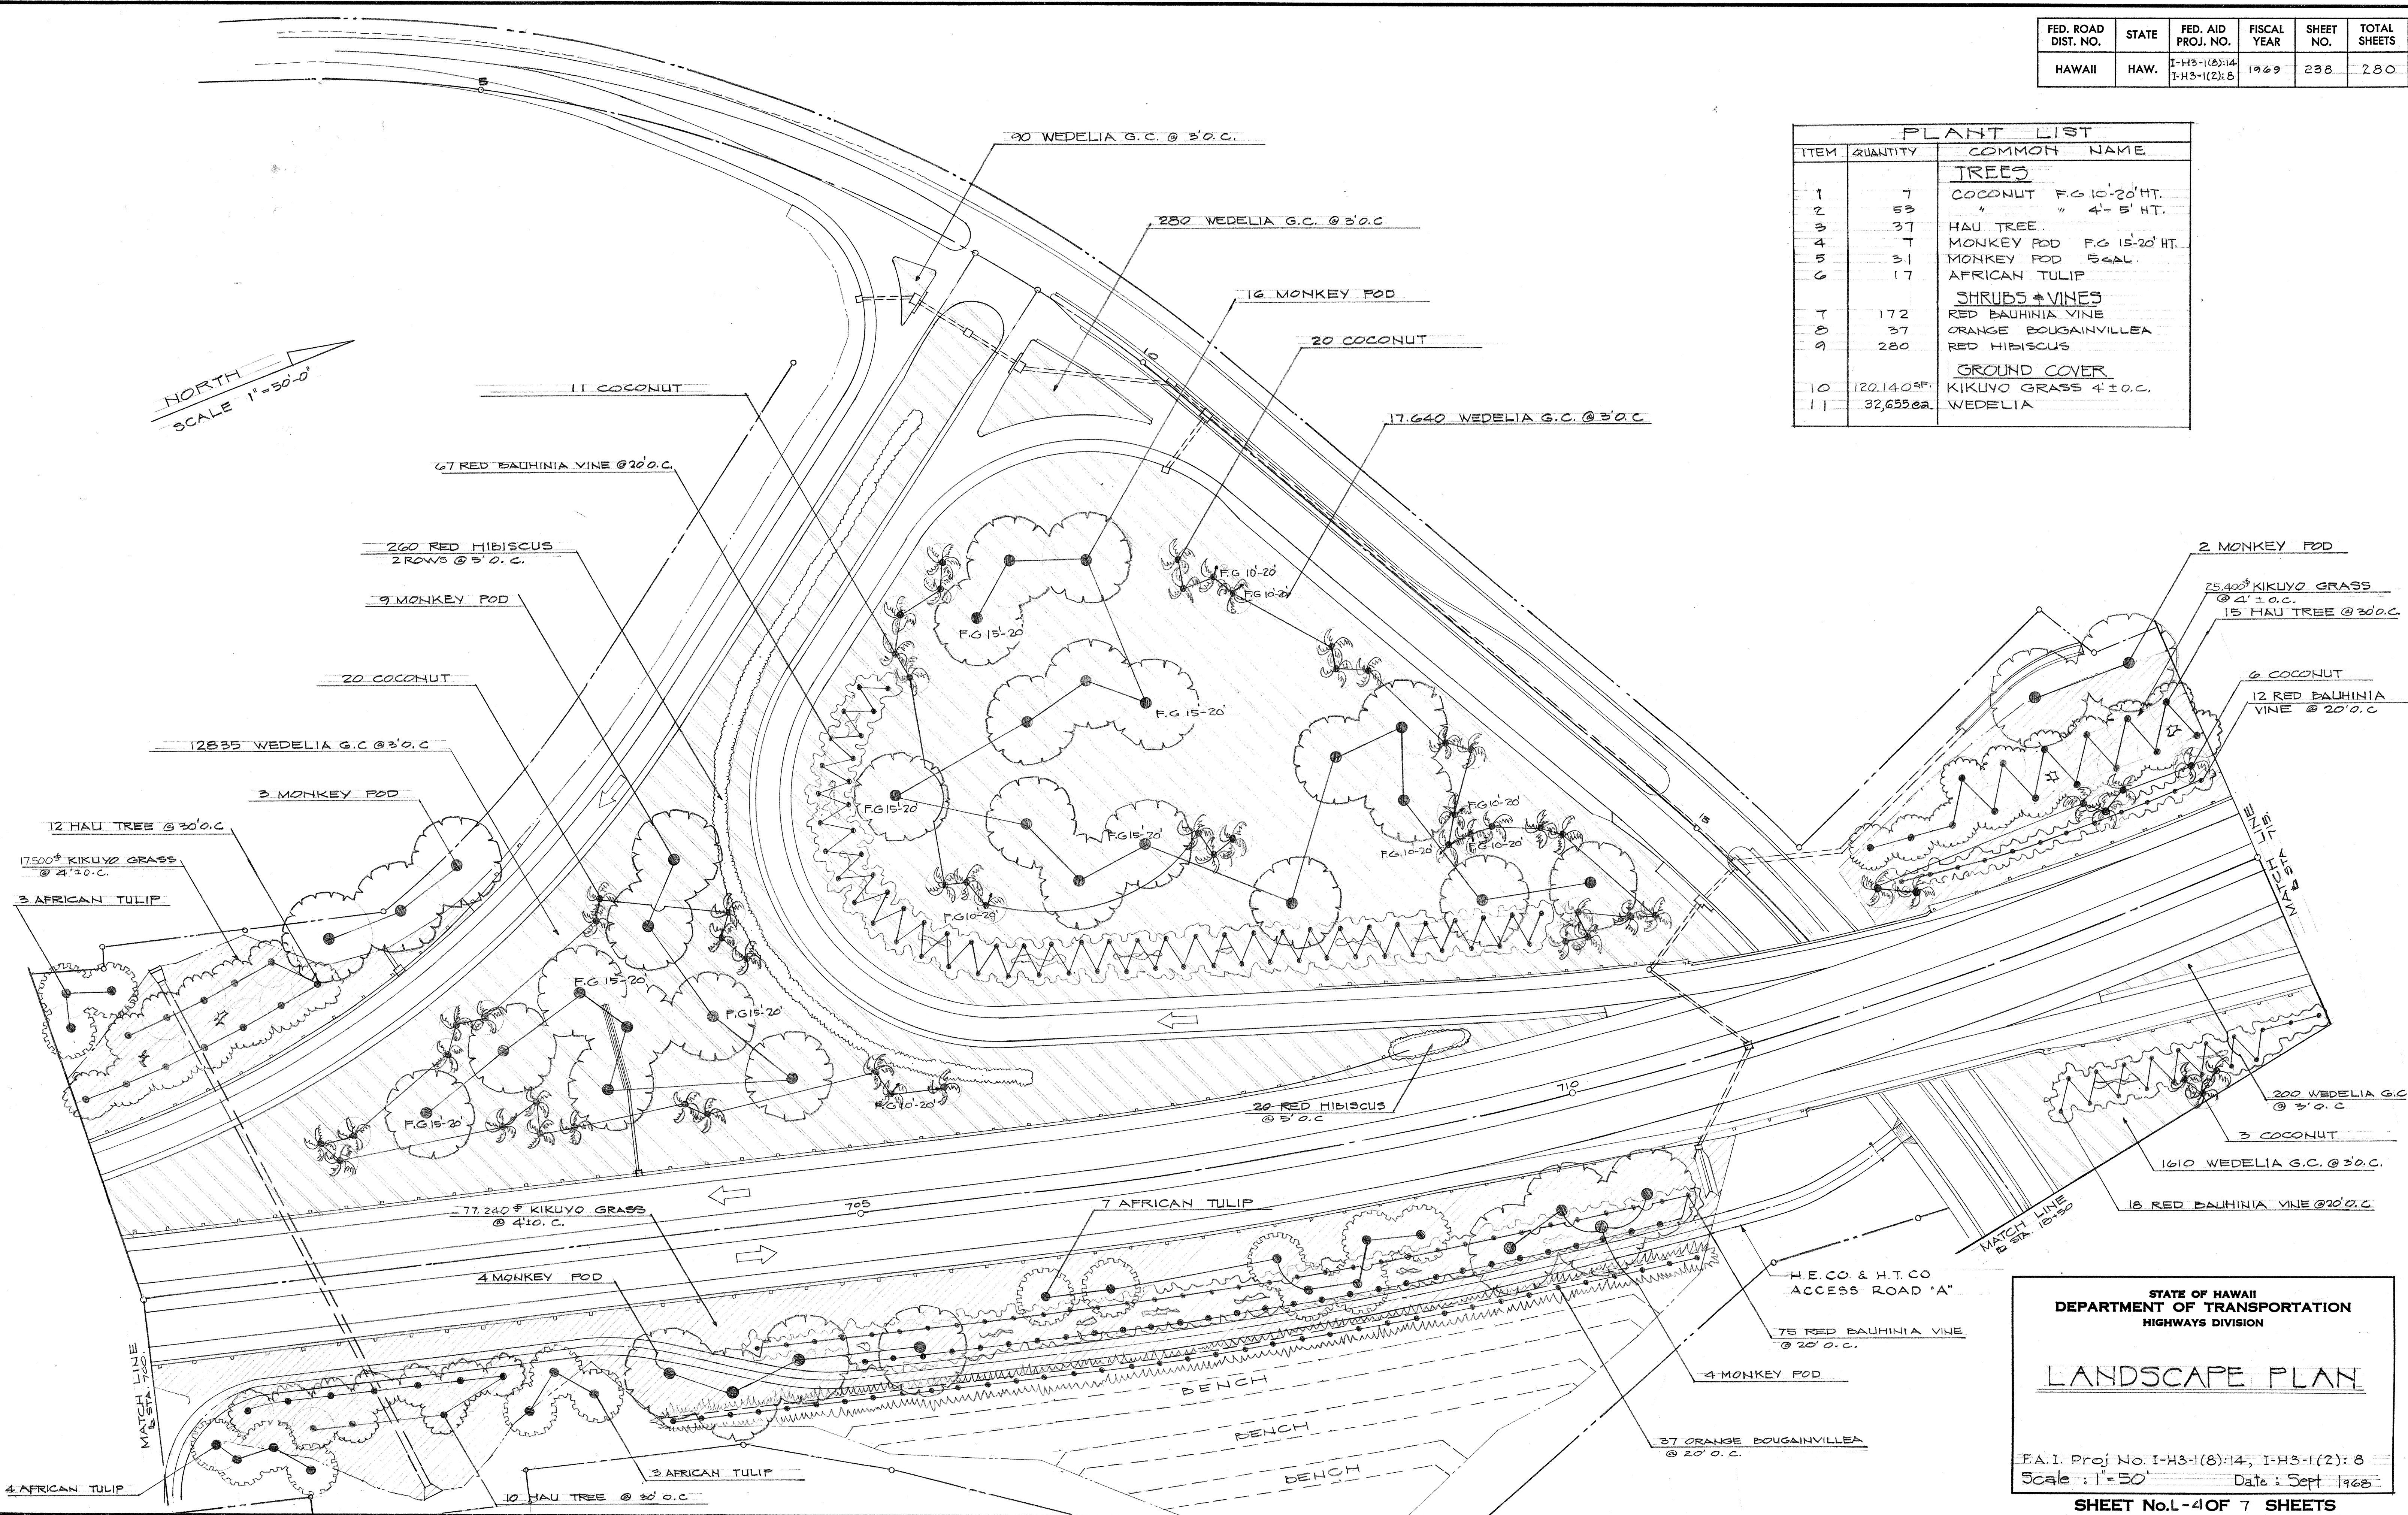


STATE OF HAWAII
DEPARTMENT OF TRANSPORTATION
HIGHWAYS DIVISION

LANDSCAPE PLAN

F.A.I. Proj No. I-H3-1(8):14, I-H3-1(2):8
Scale: 1" = 50' Date: Sept 1968

SHEET No. 4 OF 7 SHEETS

FED. ROAD DIST. NO.	STATE	FED. AID PROJ. NO.	FISCAL YEAR	SHEET NO.	TOTAL SHEETS
HAWAII	HAW.	I-H3-1(8):14 I-H3-1(2):8	1969	239	280

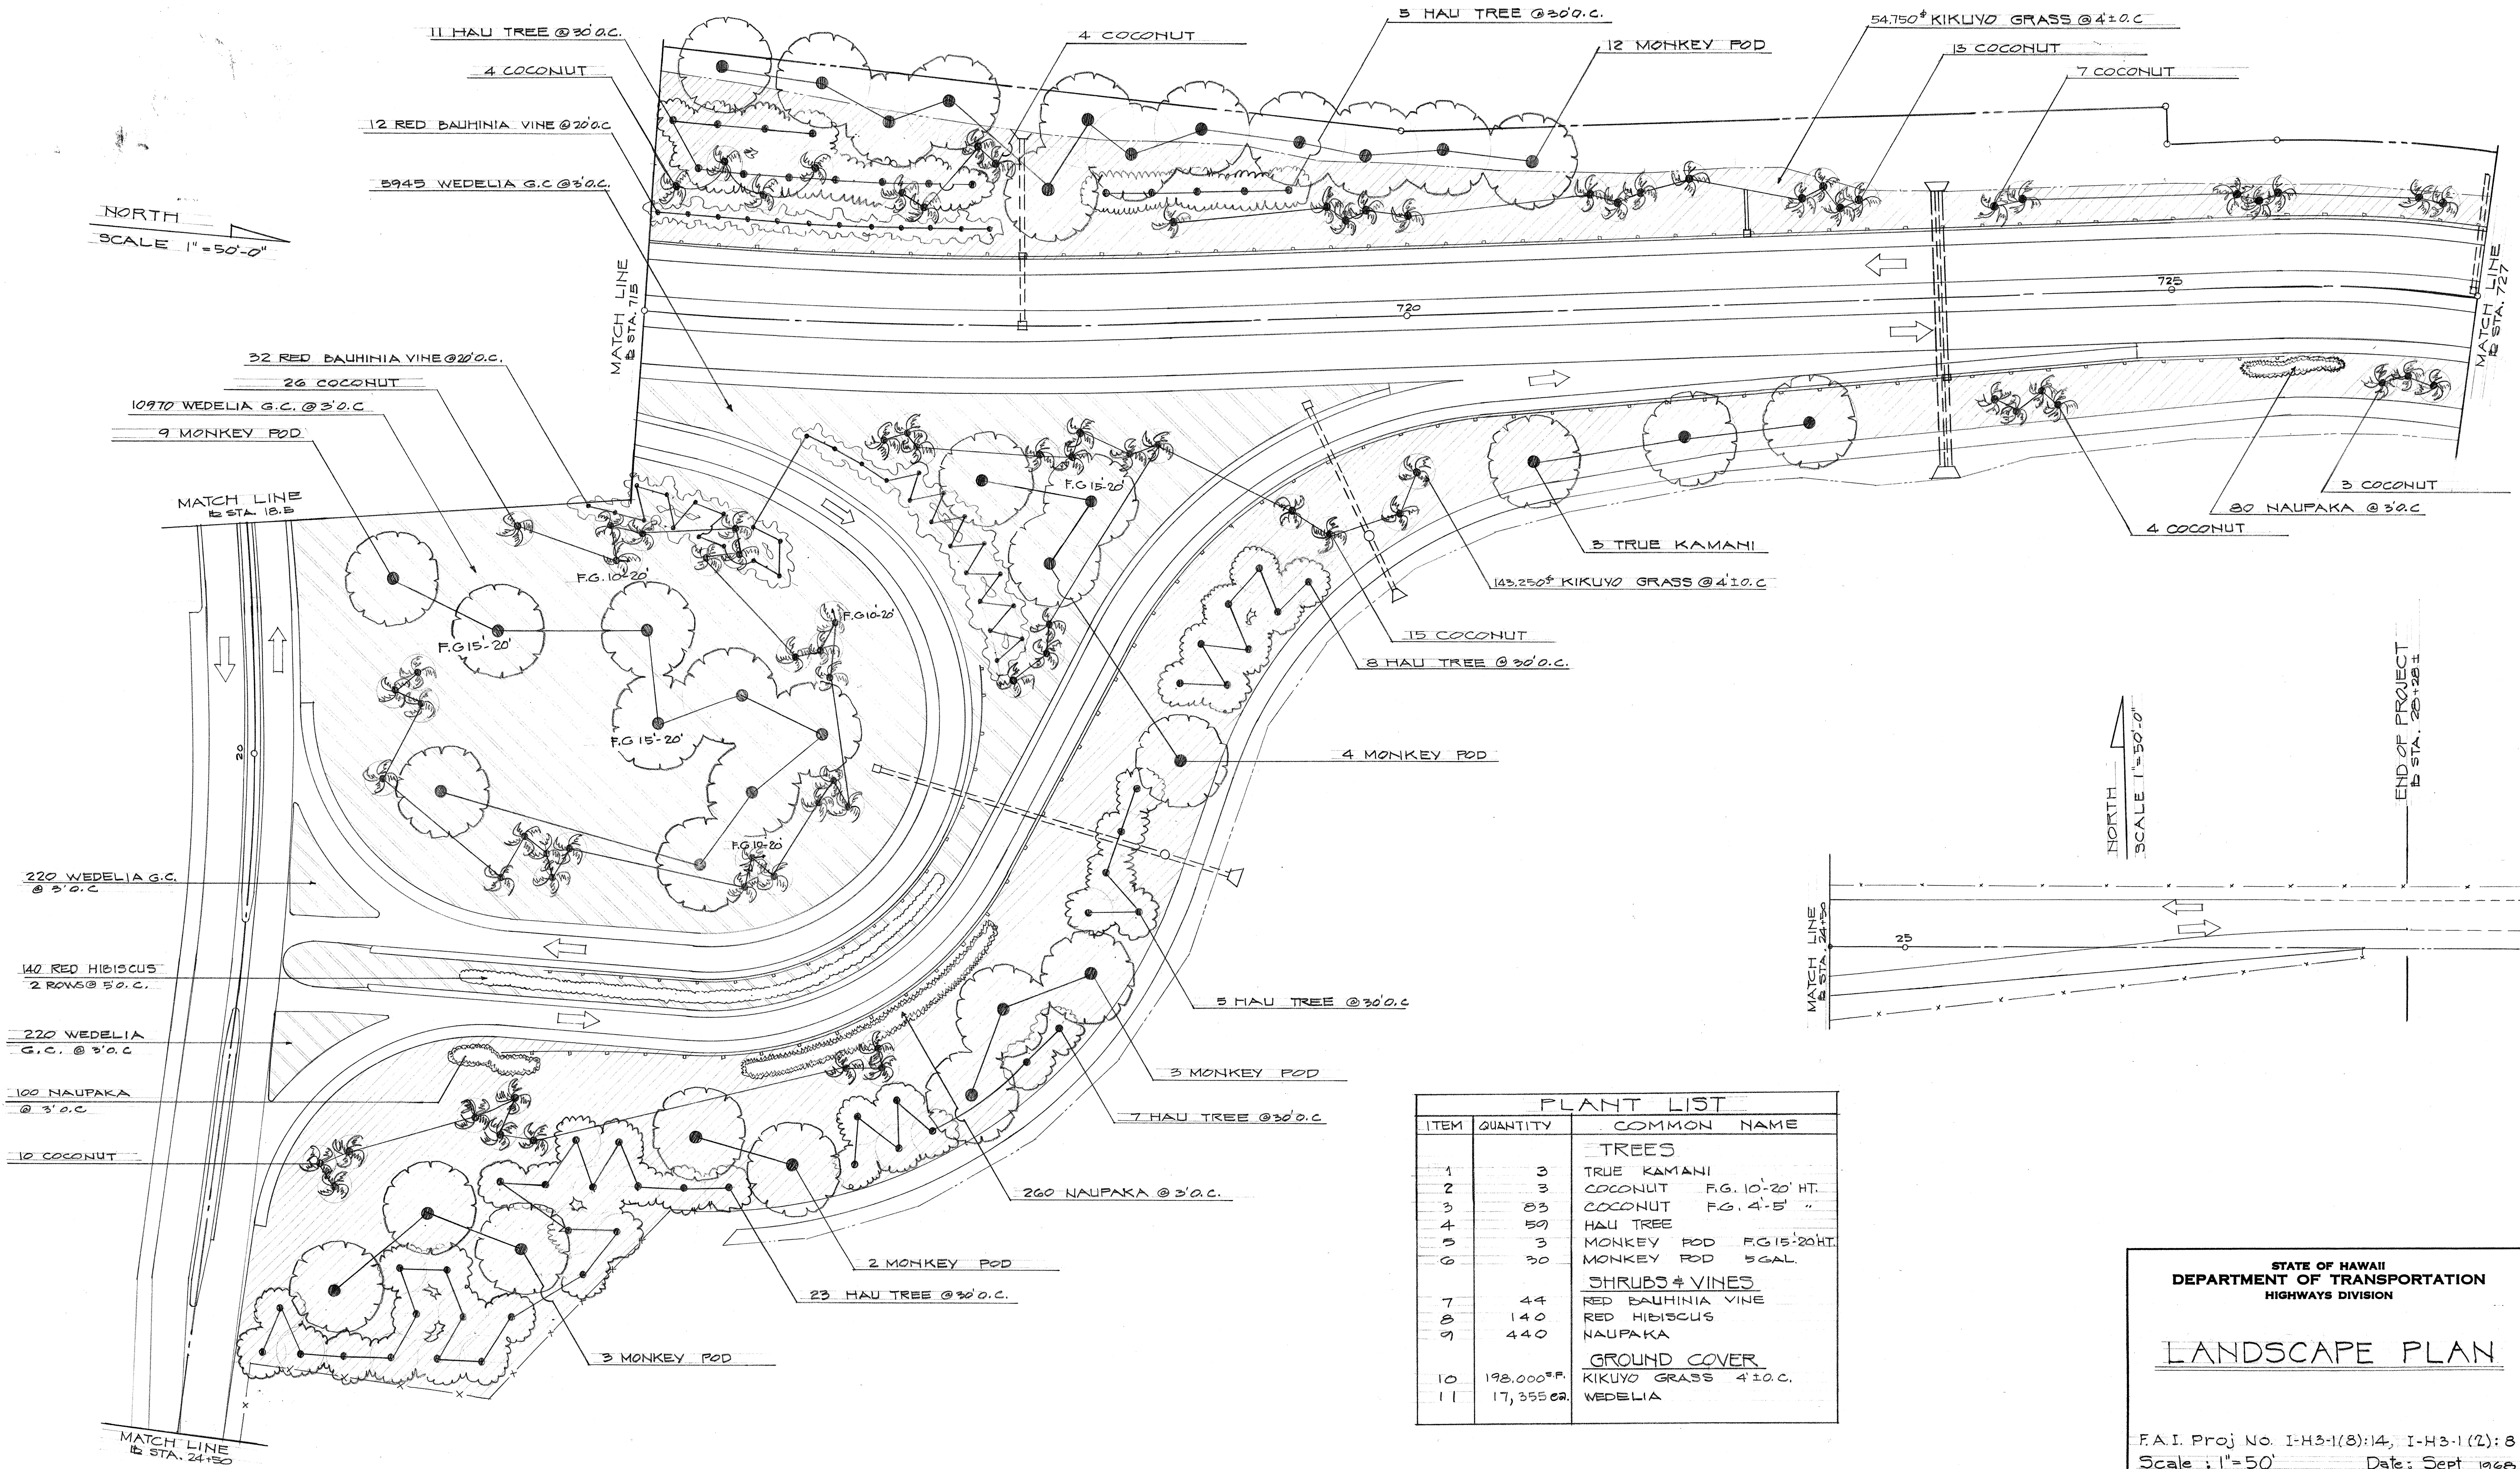

PLANT LIST		
ITEM	QUANTITY	COMMON NAME
TREES		
1	3	TRUE KAMANI
2	3	COCONUT F.G. 10'-20' HT.
3	83	COCONUT F.G. 4'-5' "
4	50	HAU TREE
5	3	MONKEY POD F.G. 15'-20' HT.
6	30	MONKEY POD 5 GAL.
SHRUBS & VINES		
7	44	RED BAHINIA VINE
8	140	RED HIBISCUS
9	440	NAUPAKA
GROUND COVER		
10	198,000 S.F.	KIKUYO GRASS 4' 10" O.C.
11	17,355 S.F.	WEDELIA

ORIGINAL PLAN	DATE
DRAWN BY	
DESIGNED BY	
CHECKED BY	
NO.	


STATE OF HAWAII
DEPARTMENT OF TRANSPORTATION
HIGHWAYS DIVISION

LANDSCAPE PLAN


F.A.I. Proj No. I-H3-1(8):14, I-H3-1(2):8
Scale: 1" = 50' Date: Sept 1968

SHEET No. 5 OF 7 SHEETS

FED. ROAD DIST. NO.	STATE	FED. AID PROJ. NO.	FISCAL YEAR	SHEET NO.	TOTAL SHEETS
HAWAII	HAW.	I-H3-1(8):14 I-H3-1(2):8	1969	240	280

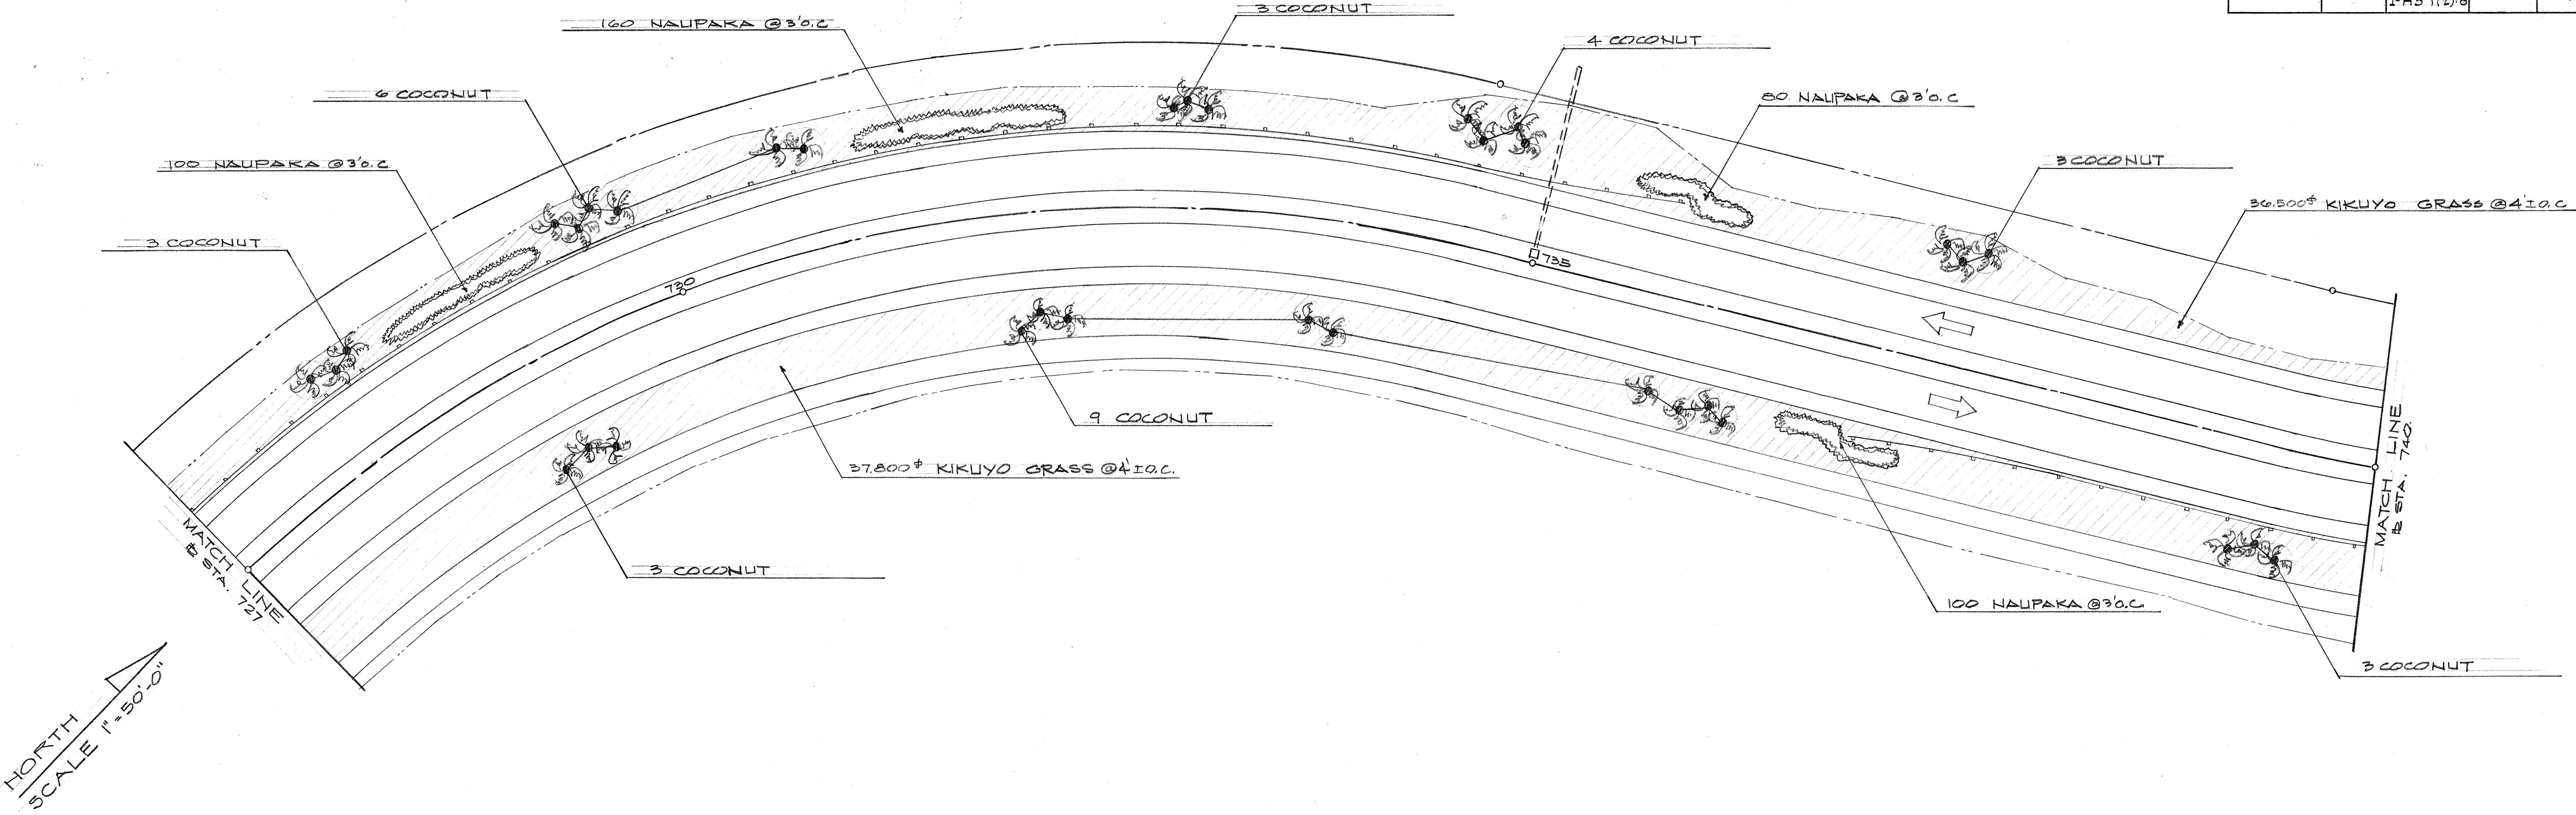

PLANT LIST		
ITEM	QUANTITY	COMMON NAME
1	7	TREES TRUE KAMANI
2	48	COCONUT
3	660	SHRUB NAUPAKA
4	103,800 [±]	GROUND COVER KIKUYO GRASS

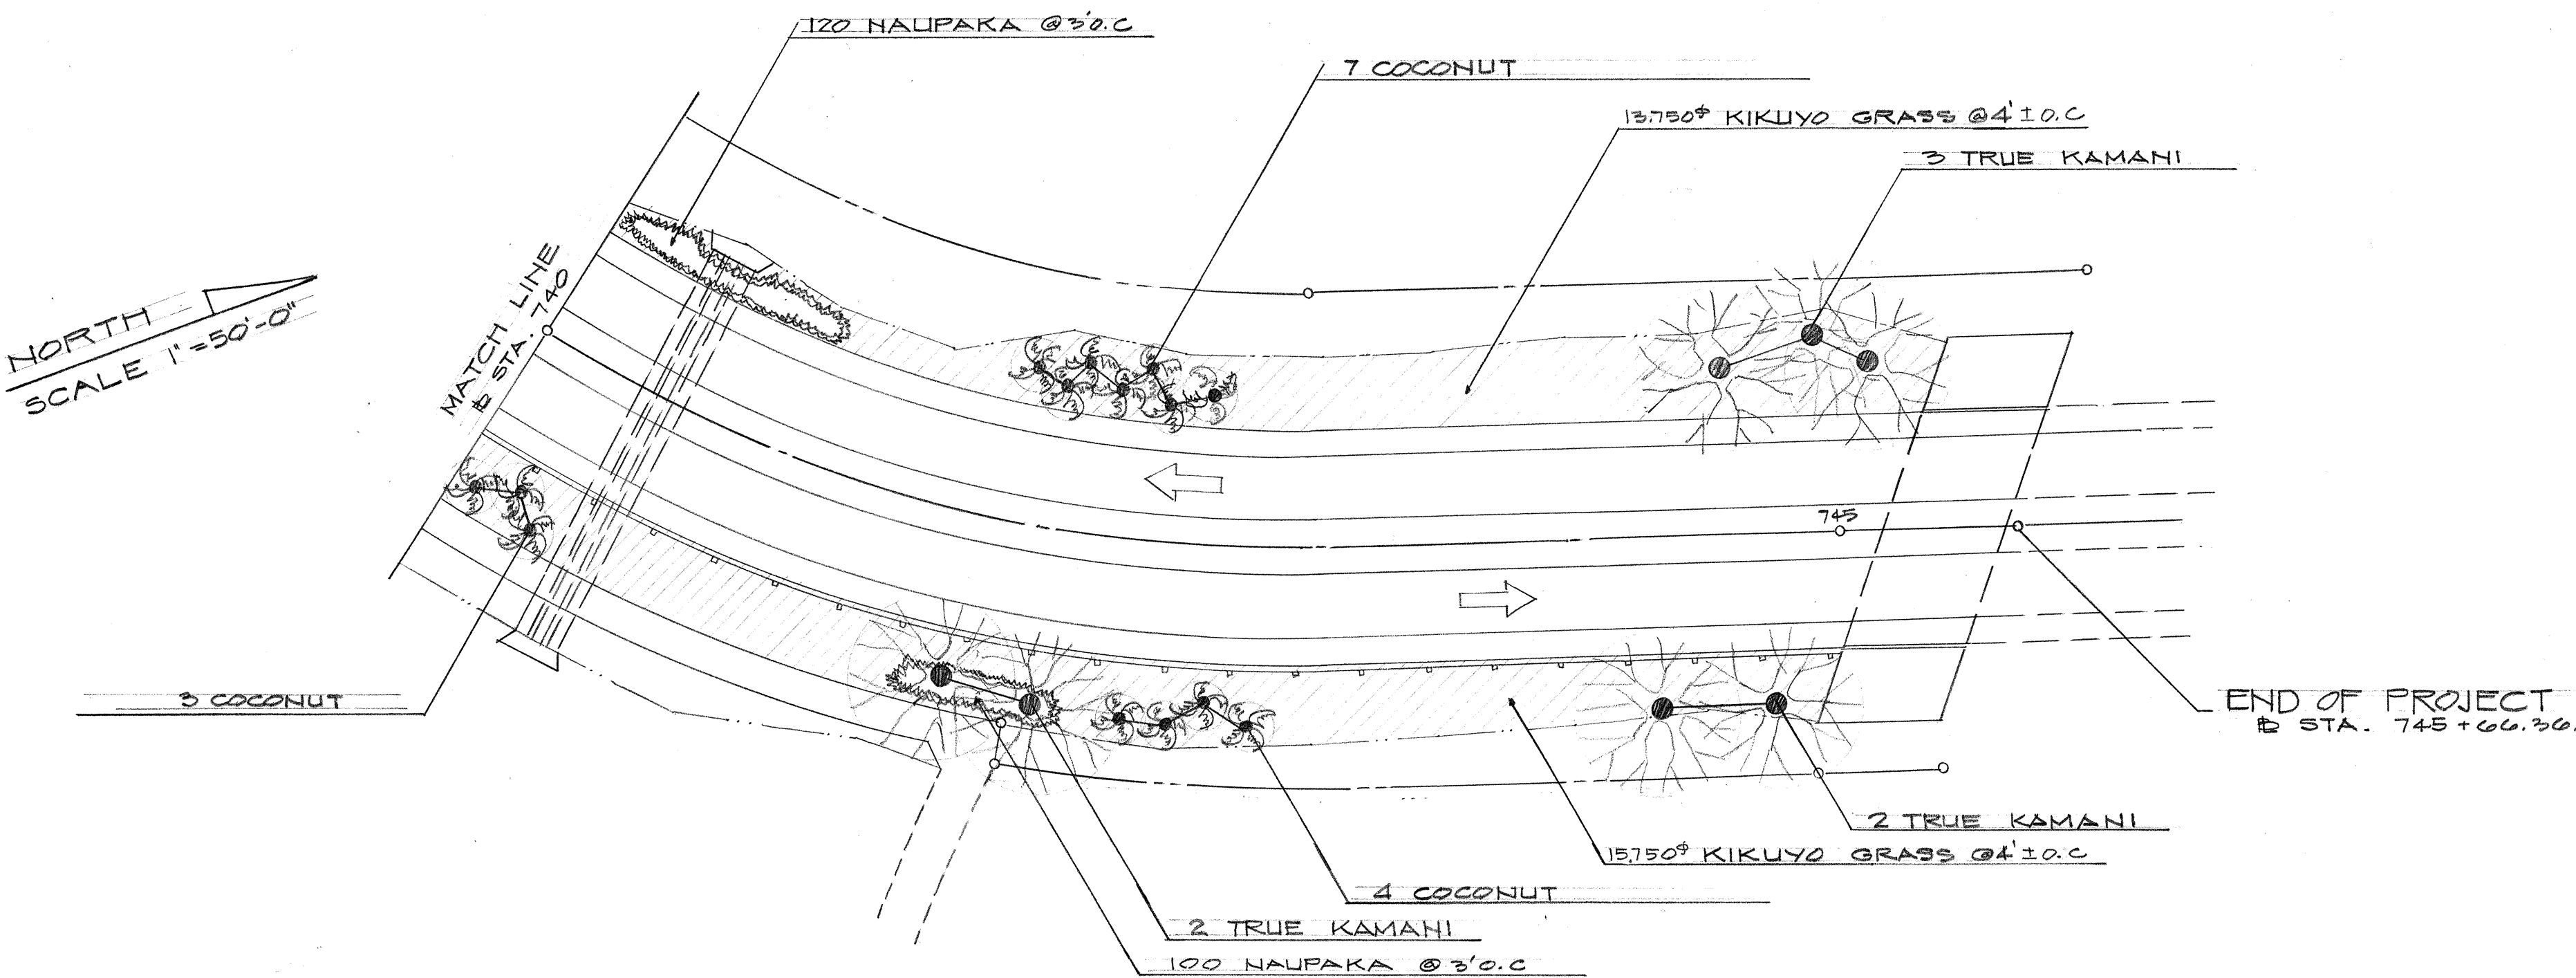

STATE OF HAWAII
DEPARTMENT OF TRANSPORTATION
HIGHWAYS DIVISION


LANDSCAPE PLAN

E.A.I. Proj: No I-H3-1(8):14, I-H3-1(2):8
Scale: 1"=50' Date: Sept 1968


SHEET No. L-6 OF 7 SHEETS

DESIGNED BY	DATE
TRACED BY	
QUANTITIES BY	
CHECKED BY	
ORIGINAL PLAN	
NOTE BOOK	
No.	


FED. ROAD DIST. NO.	STATE	FED. AID PROJ. NO.	FISCAL YEAR	SHEET NO.	TOTAL SHEETS
HAWAII	HAW.	I-H3-1(8):14 I-H3-1(2):8	1969	241	280

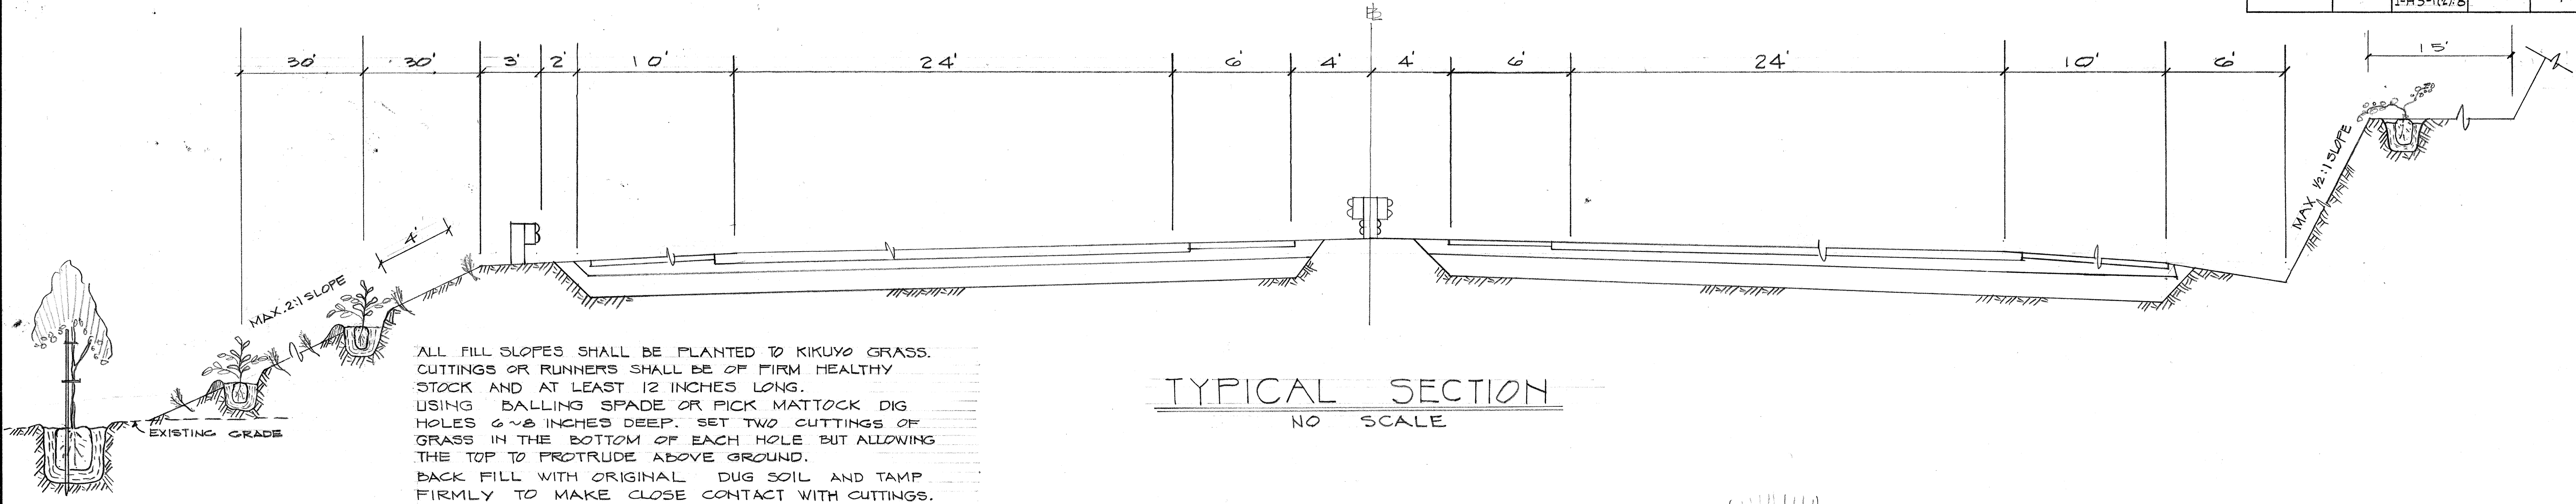

ITEM	QUANTITY						TOTAL	BOTANICAL NAME	COMMON NAME	SIZE	SPACING
	SHT. L-1	SHT. L-2	SHT. L-3	SHT. L-4	SHT. L-5	SHT. L-6					
1					3	7	10	<u>TREES</u>			
2					7		10	CALOPHYLLUM INOPHYLLUM	TRUE KAMANI	5 GAL 4'-5' HT.	SEE PLAN
3					53	40	184	COCOS NUCIFERA	COCONUT	F.G. 10-20' HT.	" "
4	224	107	116	37	59		543	HIBISCUS TILIACEUS	HAU TREE	" 4'-5' "	" "
5					7	3	10	SAManea SAMAN	MONKEY PO	1 GAL 3'-4' "	30' O.C.
6	21	13	12	31	30		107	"	"	F.G. 15-20' "	SEE PLAN
7		12		17			45	SPATHODEA CAMPANULATA	AFRICAN TULIP	" 4'-5' "	" "
8	29	22	17				68	TABERBUA DONNELL-SMITHII	GOLD TREE	" 4'-5' "	" "
9								<u>SHRUBS & VINES</u>			
10					172	44	216	BAUHINIA GALPINI	RED BAHINIA VINE	1 GAL 2'-3' HT.	20' O.C.
11		293	134	37			464	BOUGAINVILLEA SPECTABILIS HYBRID	ORANGE BOUGAINVILLEA	" 2'-3' HT.	SEE PLAN
12	40	220	160	280	140		840	HIBISCUS ROSA-SINENSIS	RED HIBISCUS	" 2'-3' HT.	5' O.C.
					440	660	1,100	SCAEVOLA FRUTESCENS VAR. SERICEA	HAUPAKA	" 1 1/2'-2' HT.	3' O.C.
13		20					20	<u>GROUND COVER</u>			
								ALLAMANDA CATHARTICA VAR. HENDERSONII	YELLOW ALLAMANDA	1 GAL 2'-3' HT.	3' O.C.
14	230,370 ^{sq}	139,460 ^{sq}	151,290 ^{sq}	120,140 ^{sq}	198,000 ^{sq}	103,800 ^{sq}	943,060 ^{sq}	Pennisetum clandestinum	KIKUYO GRASS	CUTTINGS	4' O.C.
15			1,055 ^{ea}	32,655 ^{ea}	17,355 ^{ea}		51,065 ^{ea}	Wedelia trilobata	WEDELIA	"	3' O.C.
16	29,960 ^{sq}						29,960 ^{sq}	<u>SODDING SURFACES</u>			
								Eremochloa ophiuroides	HONAN GRASS	SPRIGS	3'-4' O.C.

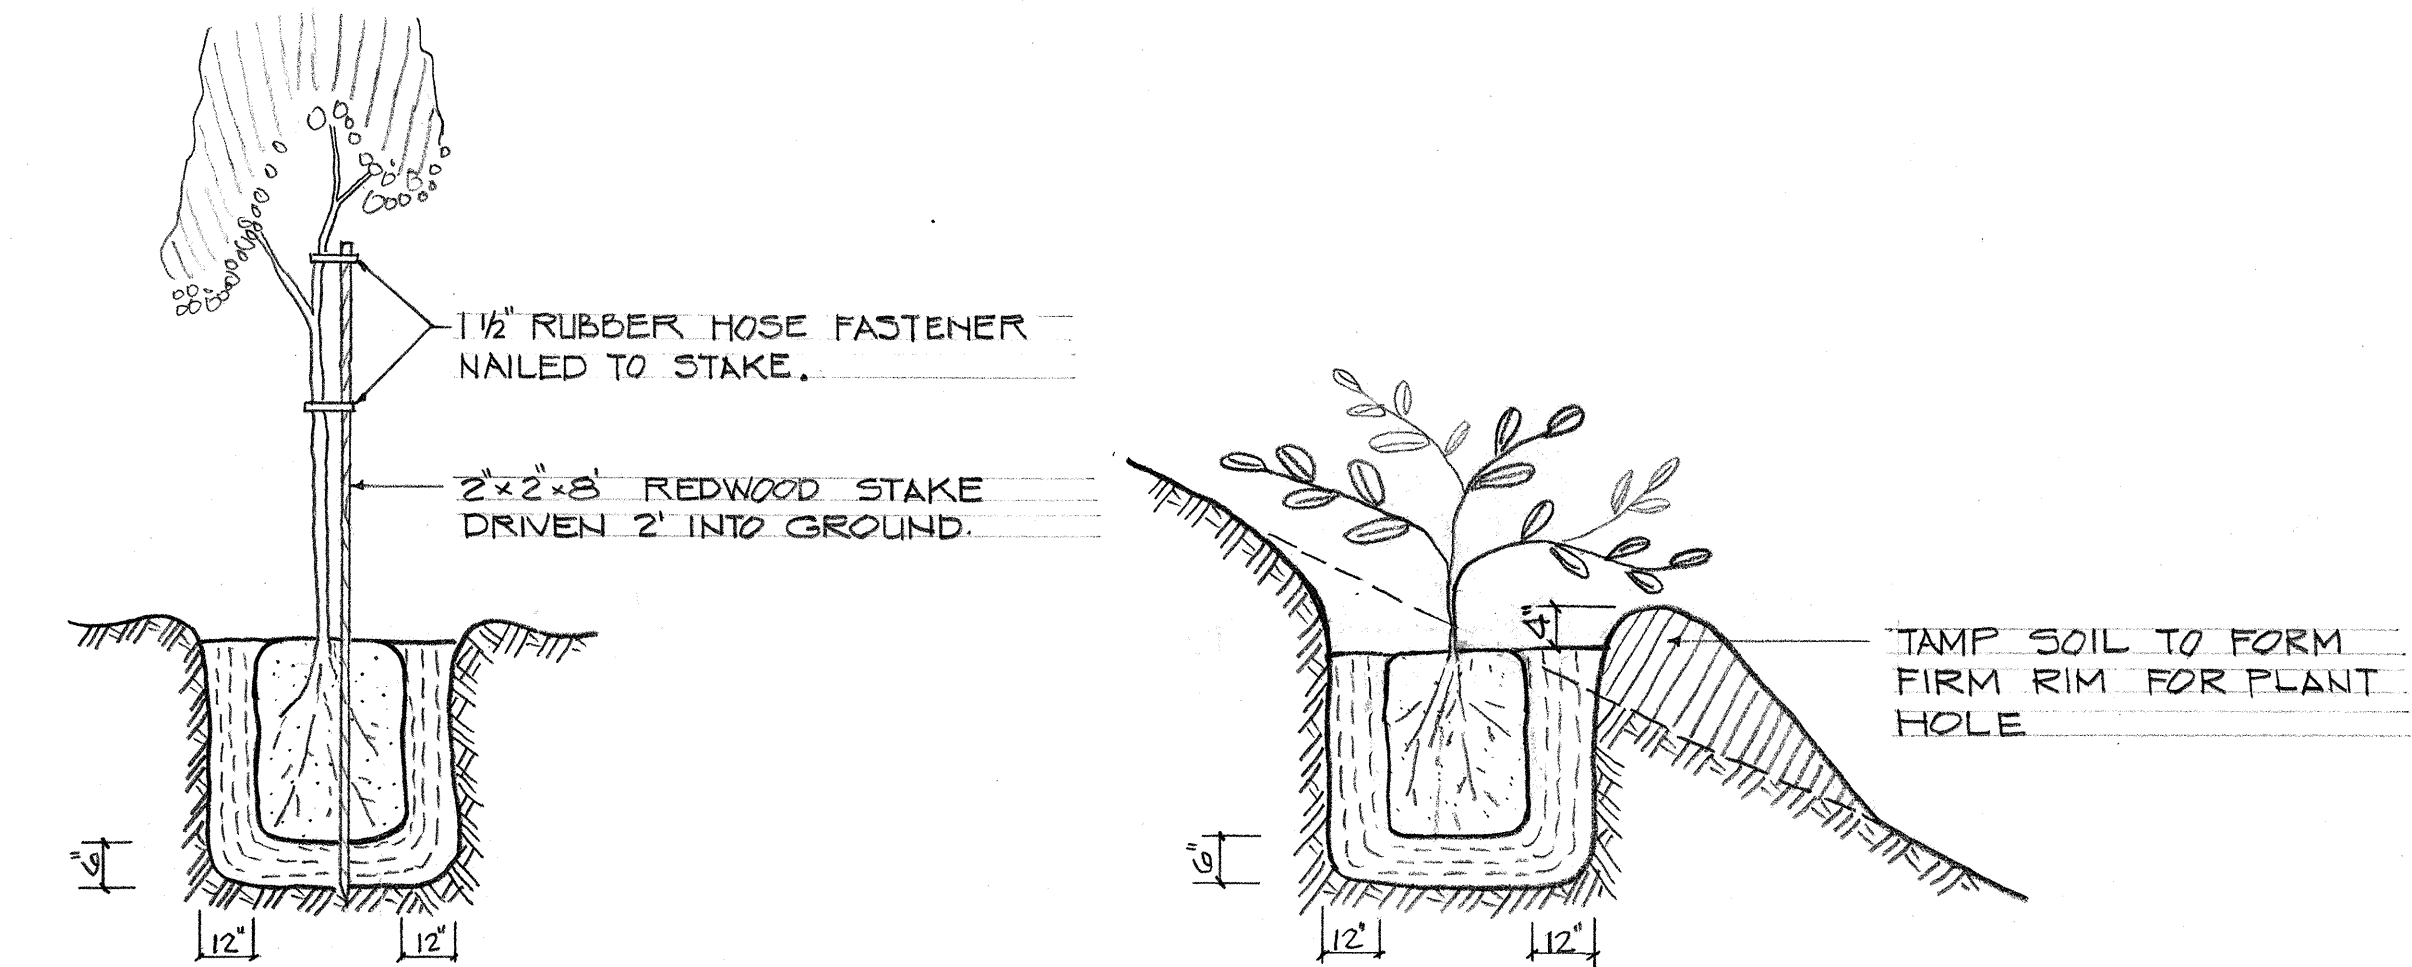

NOTE:
 BASIN OF SUFFICIENT SIZE TO ALLOW COMPLETE WETTING OF ROOT BALL AND OF STRENGTH TO PREVENT WATER BREAKTHROUGH. HOLES TO RECEIVE PLANTS SHALL BE 12" WIDER AND 6"-12" DEEPER THAN THE ROOT BALL.

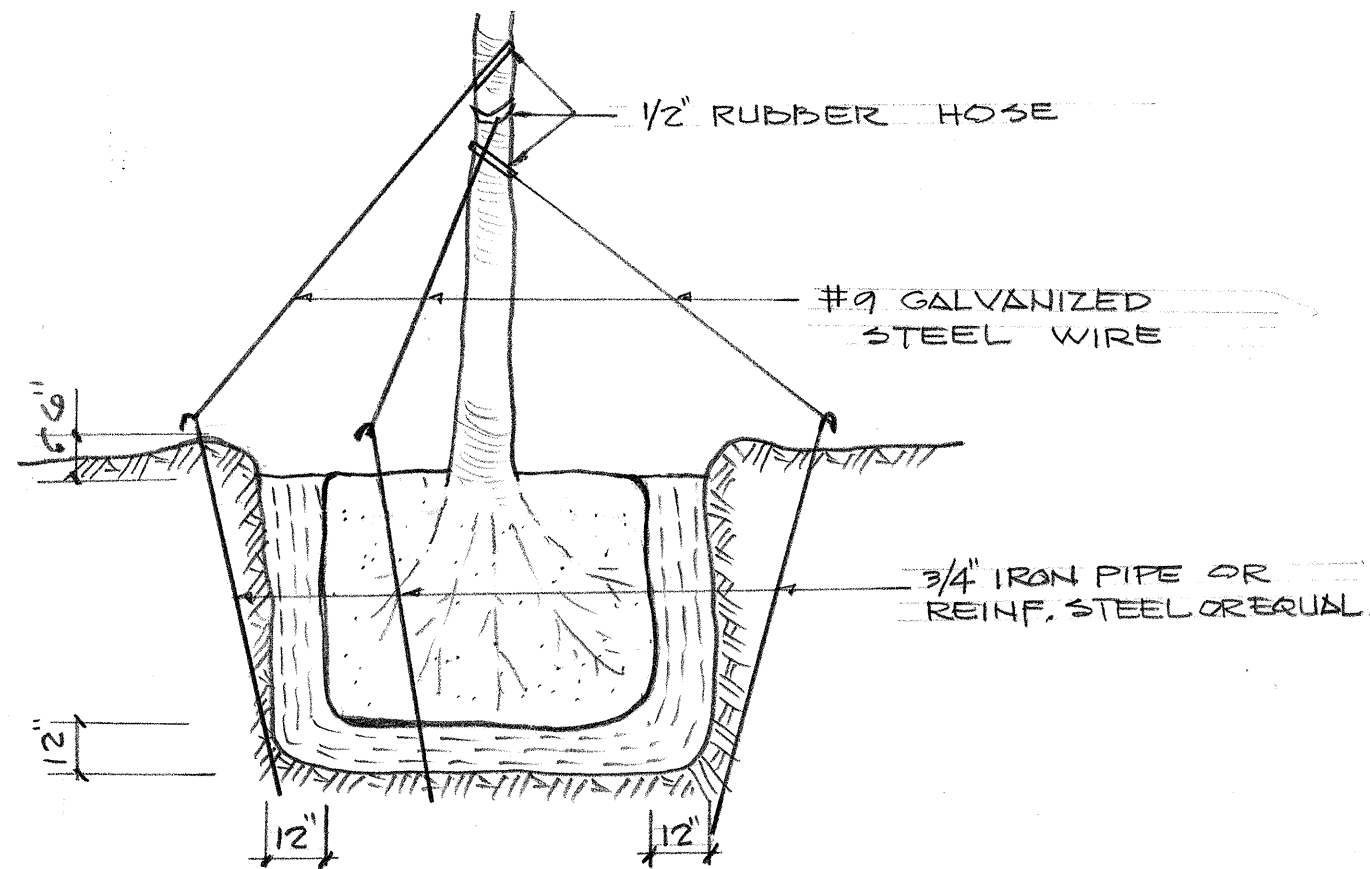

NOTE:
 • COMMERCIAL FERTILIZER SHALL BE DELIVERED TO THE SITE IN UNOPENED ORIGINAL CONTAINERS BEARING THE MANUFACTURER'S STATEMENT OF ANALYSIS, AND SHALL CONTAIN THE FOLLOWING MINIMUM PERCENTAGE OF PLANT FOOD BY WEIGHT.
 (N) NITROGEN 10%, (P₂O₅) PHOSPHATE 10%, (K₂O) POTASH 10%
 IT SHALL ALSO CONTAIN 10% ORGANIC MATTER, 3% "ESMINEL" AND 3% IRON SHAVINGS.
 • FERTILIZER TO BE THOROUGHLY MIXED WITH SOIL AND SEPARATED FROM ROOT BALL BY A 2" INCH LAYER OF CLEAN SOIL AT BOTTOM OF TREE HOLE.
 • EACH TREE, SHRUB AND GROUND COVER PLANT HOLE SHALL CONTAIN THE FOLLOWING QUANTITY.
 TREE HOLE 1 POUND FERTILIZER
 SHRUB " 1/2 " "
 GROUND COVER " 1/5 " "
 • KIKUYO GRASS SHALL SHOW AT LEAST 90% OF CUTTINGS TO BE VIABLE AT THE END OF MAINTENANCE PERIOD.

STATE OF HAWAII

DEPARTMENT OF TRANSPORTATION

HIGHWAYS DIVISION

LANDSCAPE PLAN

F.A.I Proj No I-H3-1(8):14, I-H3-1(2):8

Scale: 1"=50'

Date: Sept 1968

SHEET No. 1 - 7 OF 7 SHEETS

SURVEY PLOTTED BY	DATE
DESIGNED BY	
TRACED BY	
NOTE BOOK	
QUANTITIES BY	
CHECKED BY	