


FED. ROAD DIST. NO.	STATE	FED. AID PROJ. NO.	FISCAL YEAR	SHEET NO.	TOTAL SHEETS
HAWAII	HAW.	IR-H3-1(55)	1985	11	46

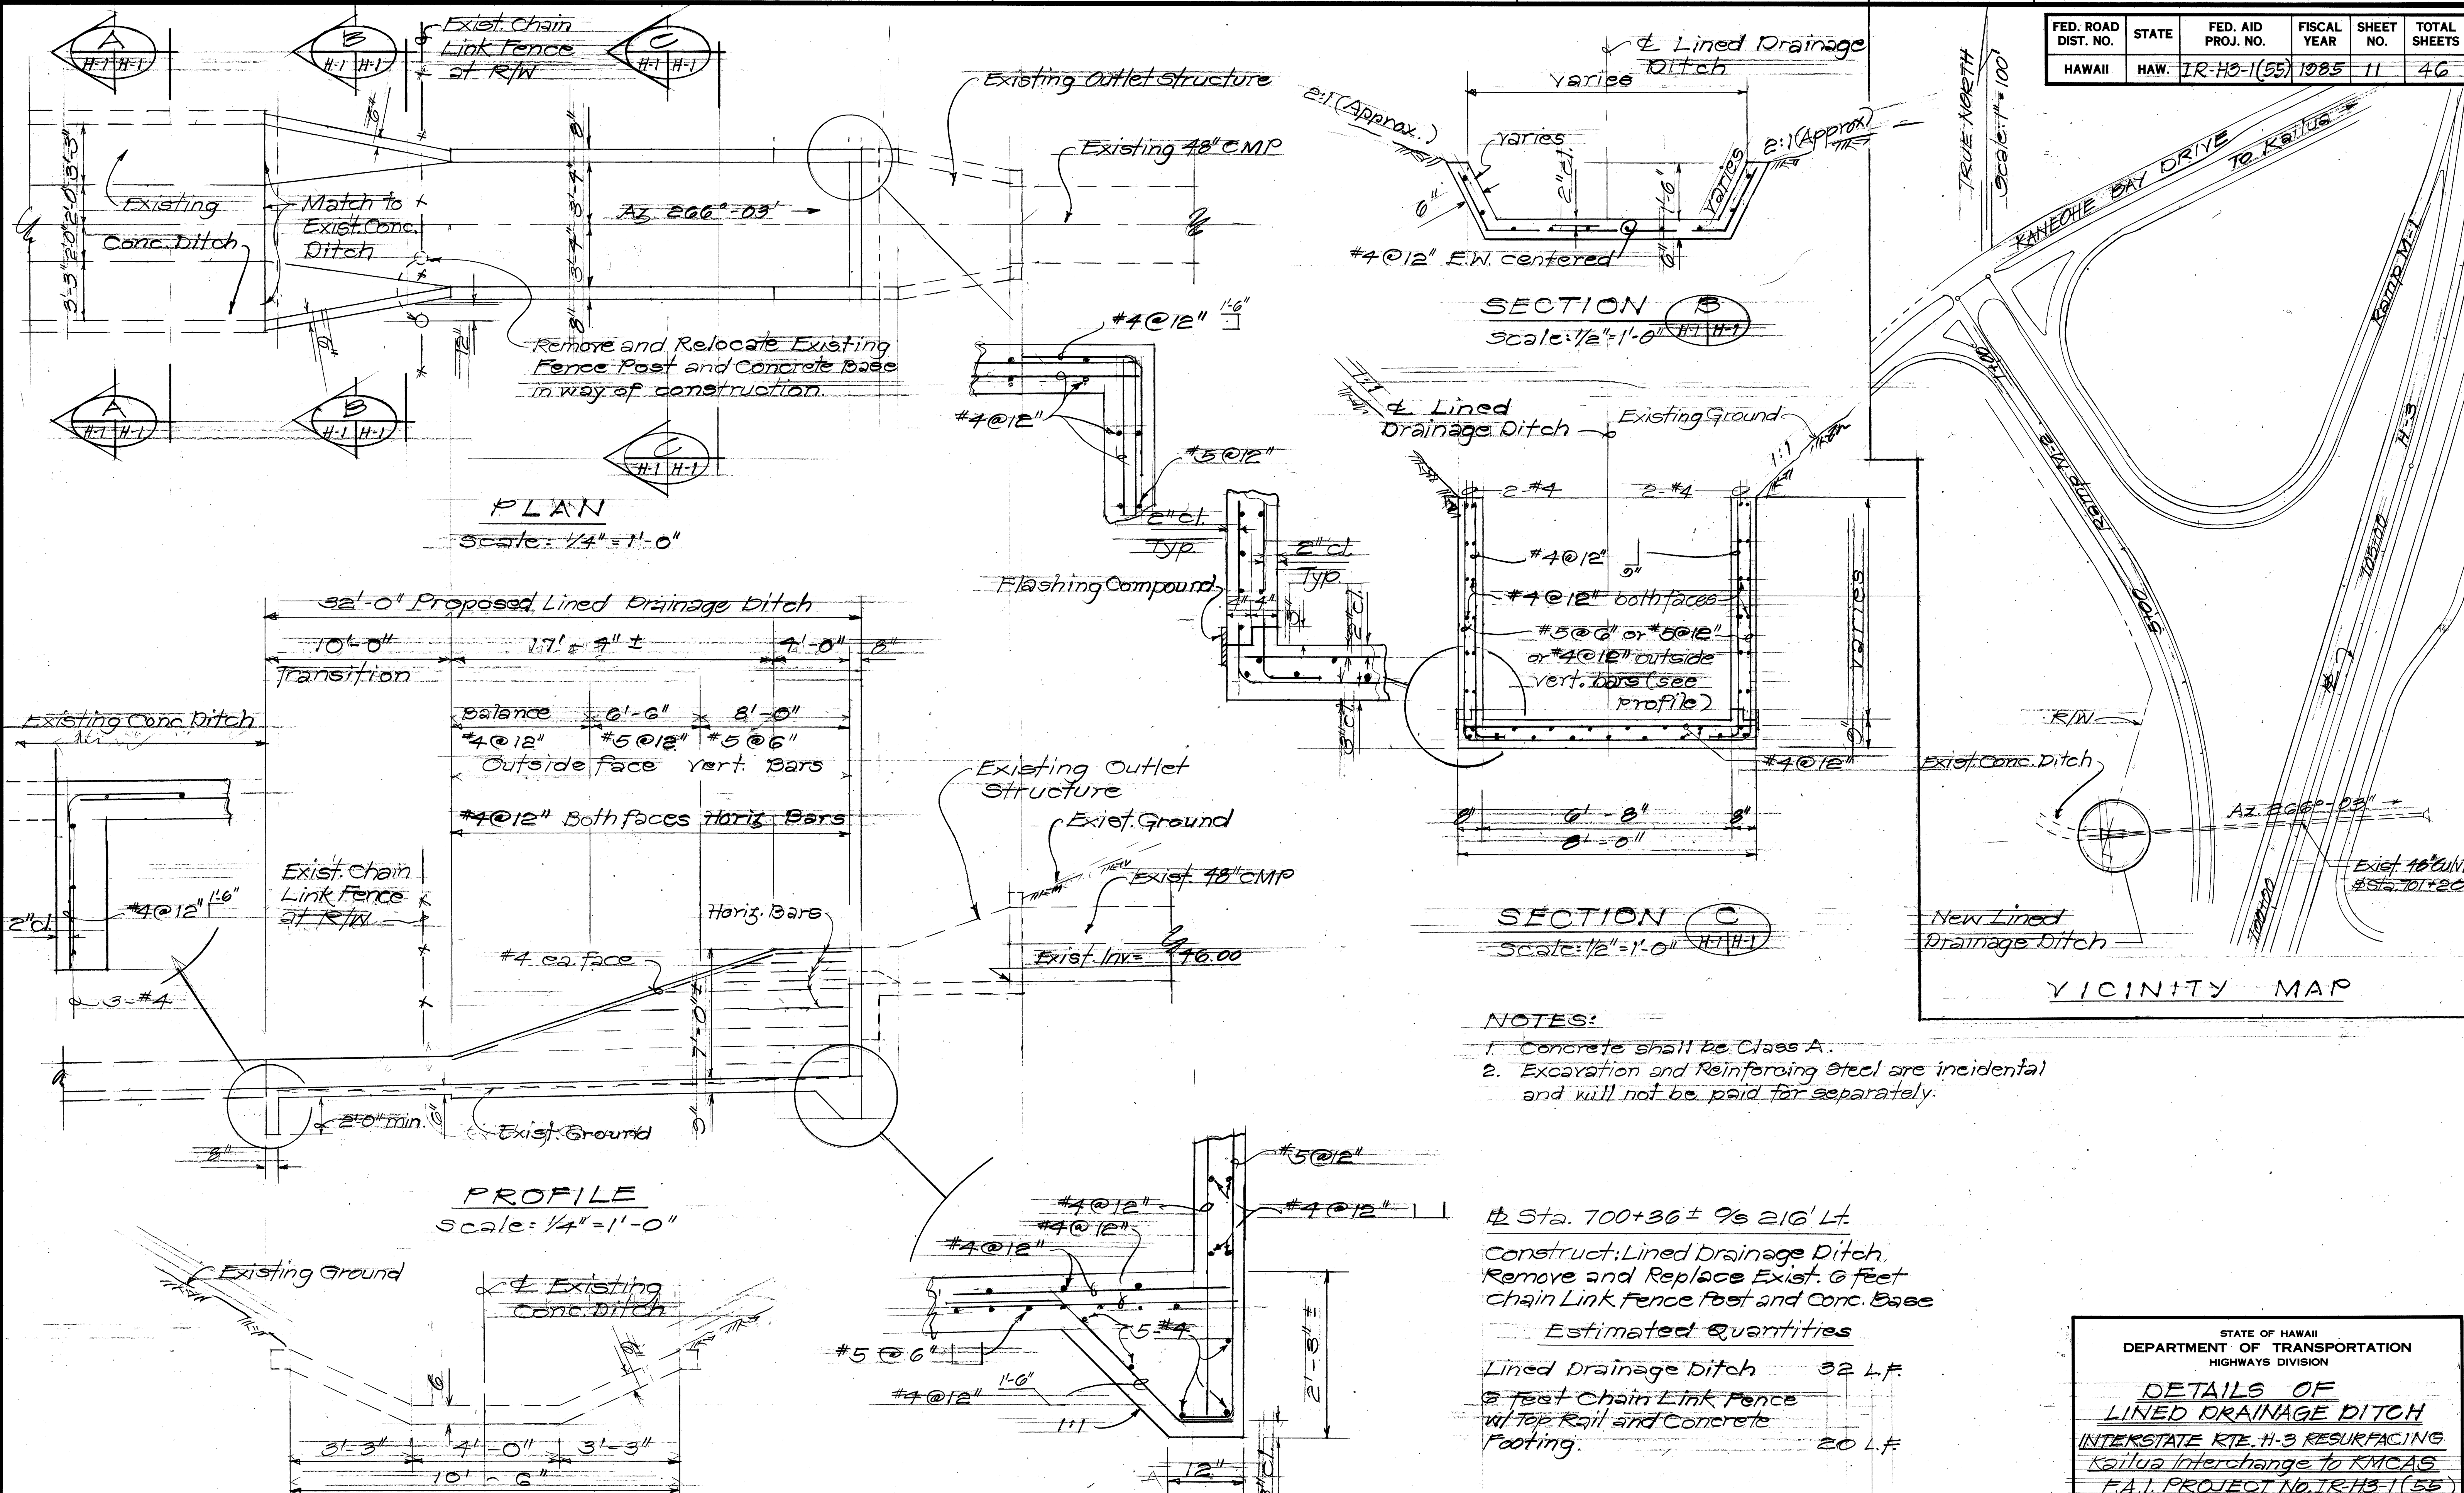

STATE OF HAWAII
DEPARTMENT OF TRANSPORTATION
HIGHWAYS DIVISION

**DETAILS OF
LINED DRAINAGE DITCH**

INTERSTATE RTE. H-3 RESURFACING
Kailua Interchange to KMCAS
F.A.I. PROJECT No. IR-H3-1(55)

Scale: As Shown Date: May 1985
SHEET No. 11 OF 2 SHEETS

