

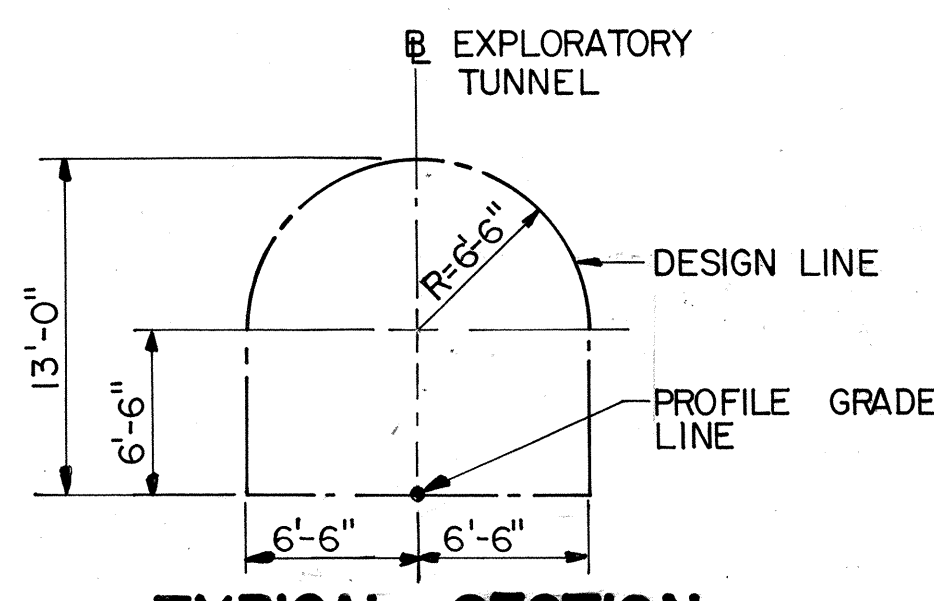
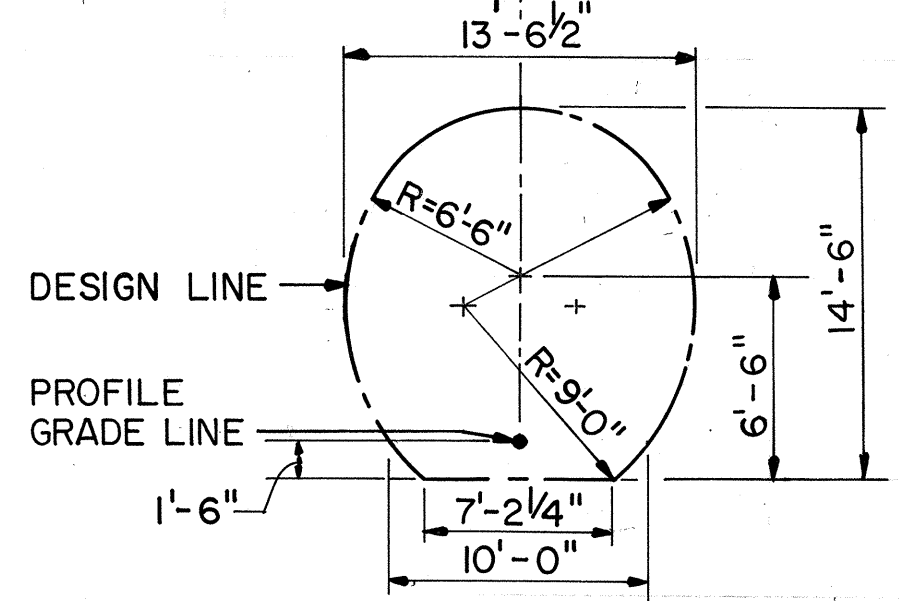


FED. ROAD DIST. NO.	STATE	FED. AID PROJ. NO.	FISCAL YEAR	SHEET NO.	TOTAL SHEETS
HAWAII	HAW.	I-H3-(37)	1988	3	26

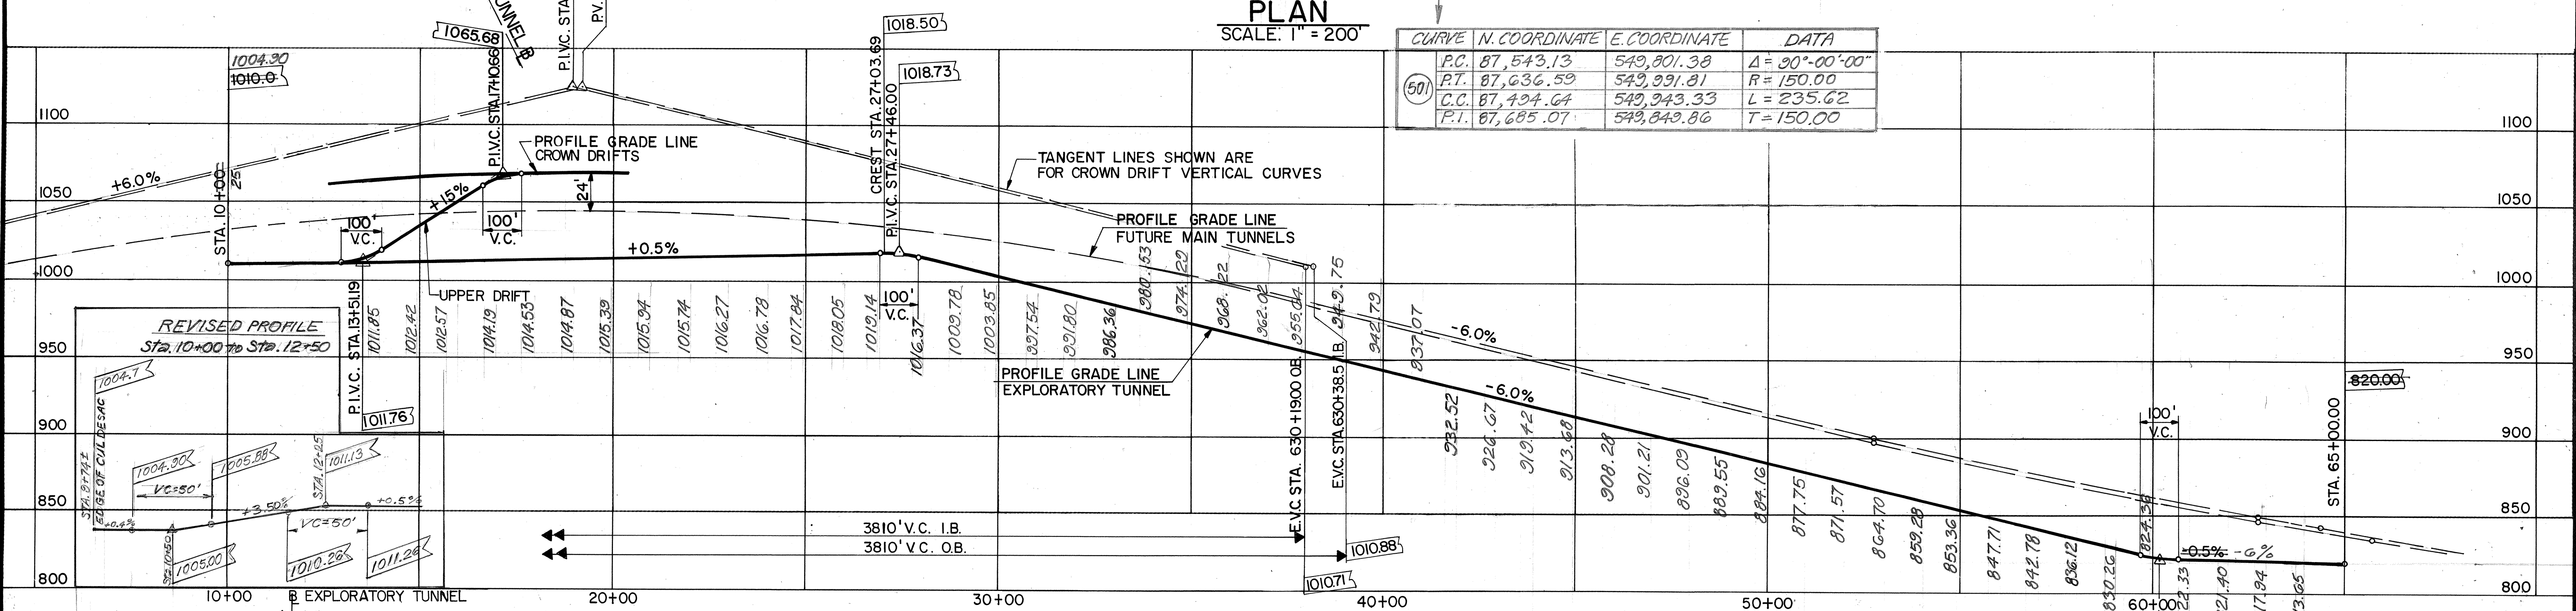

- NOTES:**
- SEE SHEET 4 FOR LARGER SCALE AND MORE DETAILED PLAN & PROFILE AT HALAWA.
 - STATIONING IS EXPLORATORY TUNNEL, UNLESS OTHERWISE NOTED AS "O.B." OR "I.B." OF FUTURE MAIN TUNNEL.
 - FUTURE MAIN TUNNEL PROFILE GRADE LINE SHOWN FOR INFORMATION ONLY.
 - THE LENGTH OF CROWN DRIFTS SHOWN IS BASED ON AN EVALUATION OF AVAILABLE GEOTECHNICAL DATA AND IS THE BASIS OF THE ENGINEER'S BID QUANTITIES. ACTUAL CROWN DRIFT LENGTHS SHALL BE DETERMINED ON THE BASIS OF CONDITIONS ENCOUNTERED AT THE DRIFT HEADINGS.

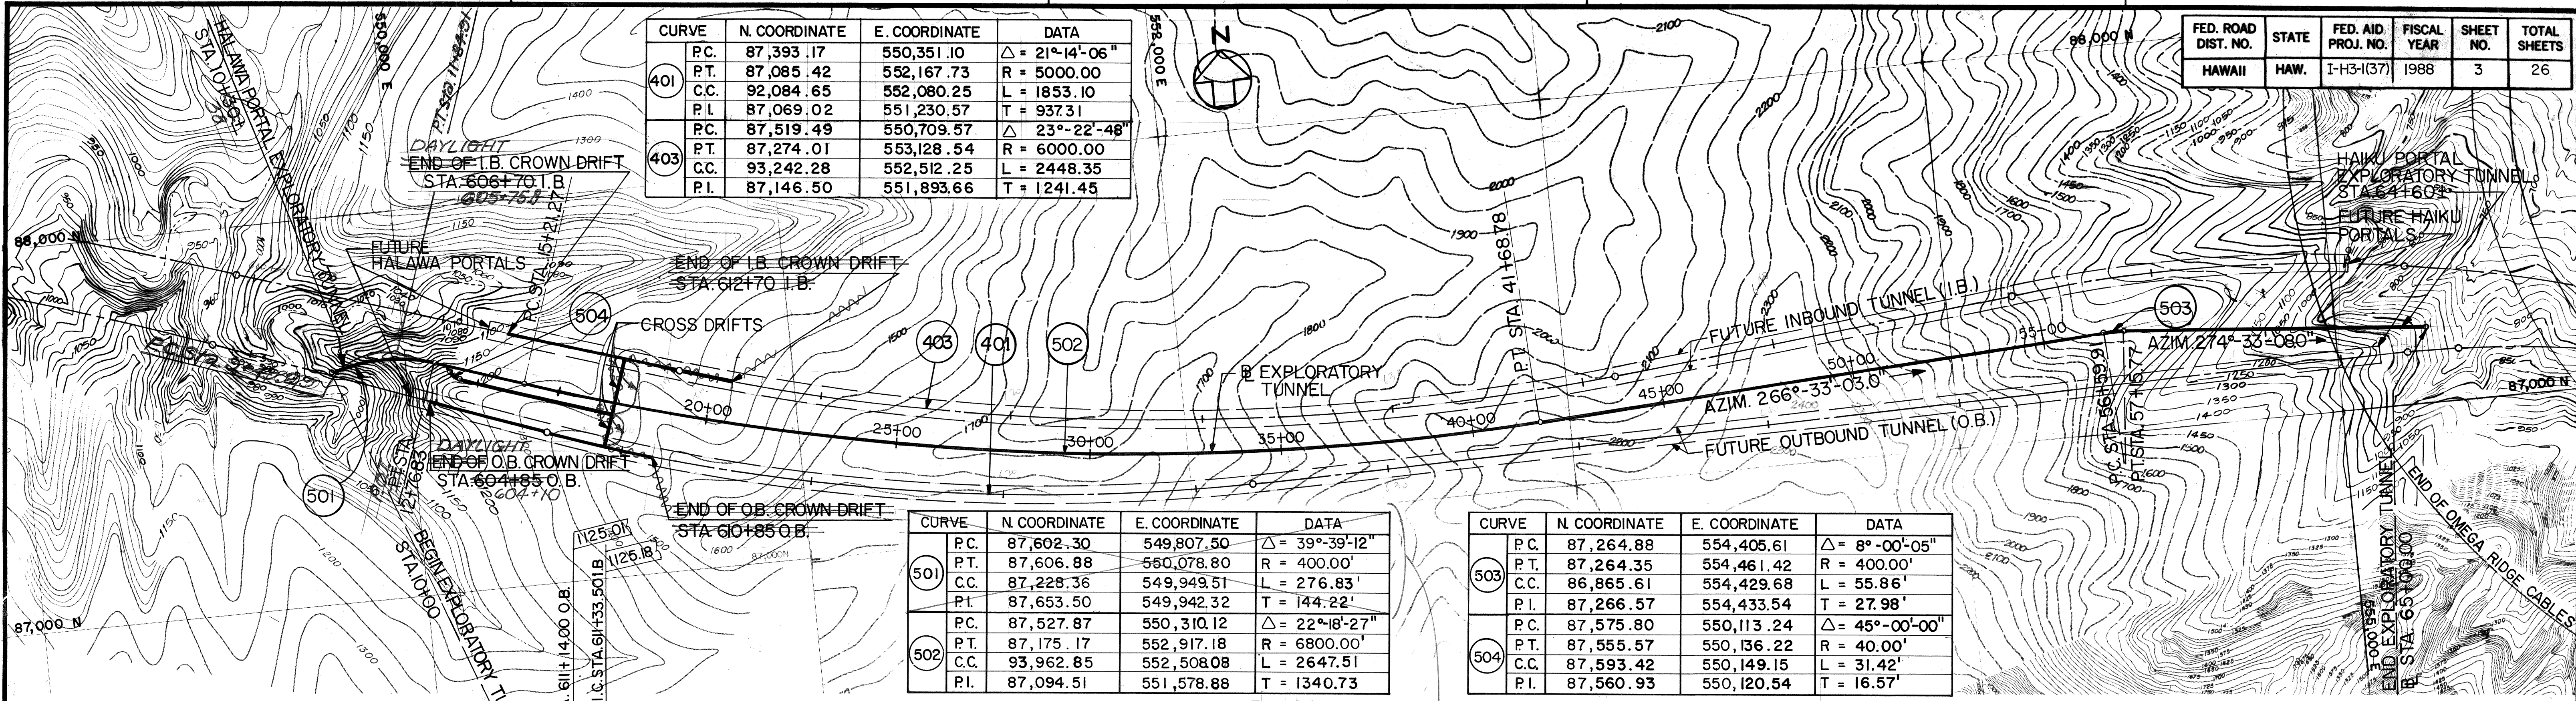

STATE OF HAWAII
DEPARTMENT OF TRANSPORTATION
HIGHWAYS DIVISION

GENERAL PLAN & PROFILE
EXPLORATORY TUNNEL

INTERSTATE ROUTE H-3
F.A.I. PROJECT NO. I-H3-1(37)

SCALE: AS NOTED DATE: AUG. 1988
SHEET NO. OF SHEETS