



FED. ROAD DIST. NO.	STATE	FED. AID PROJ. NO.	FISCAL YEAR	SHEET NO.	TOTAL SHEETS
HAWAII	HAW.	I-H3-1(25)3	1975	3	111

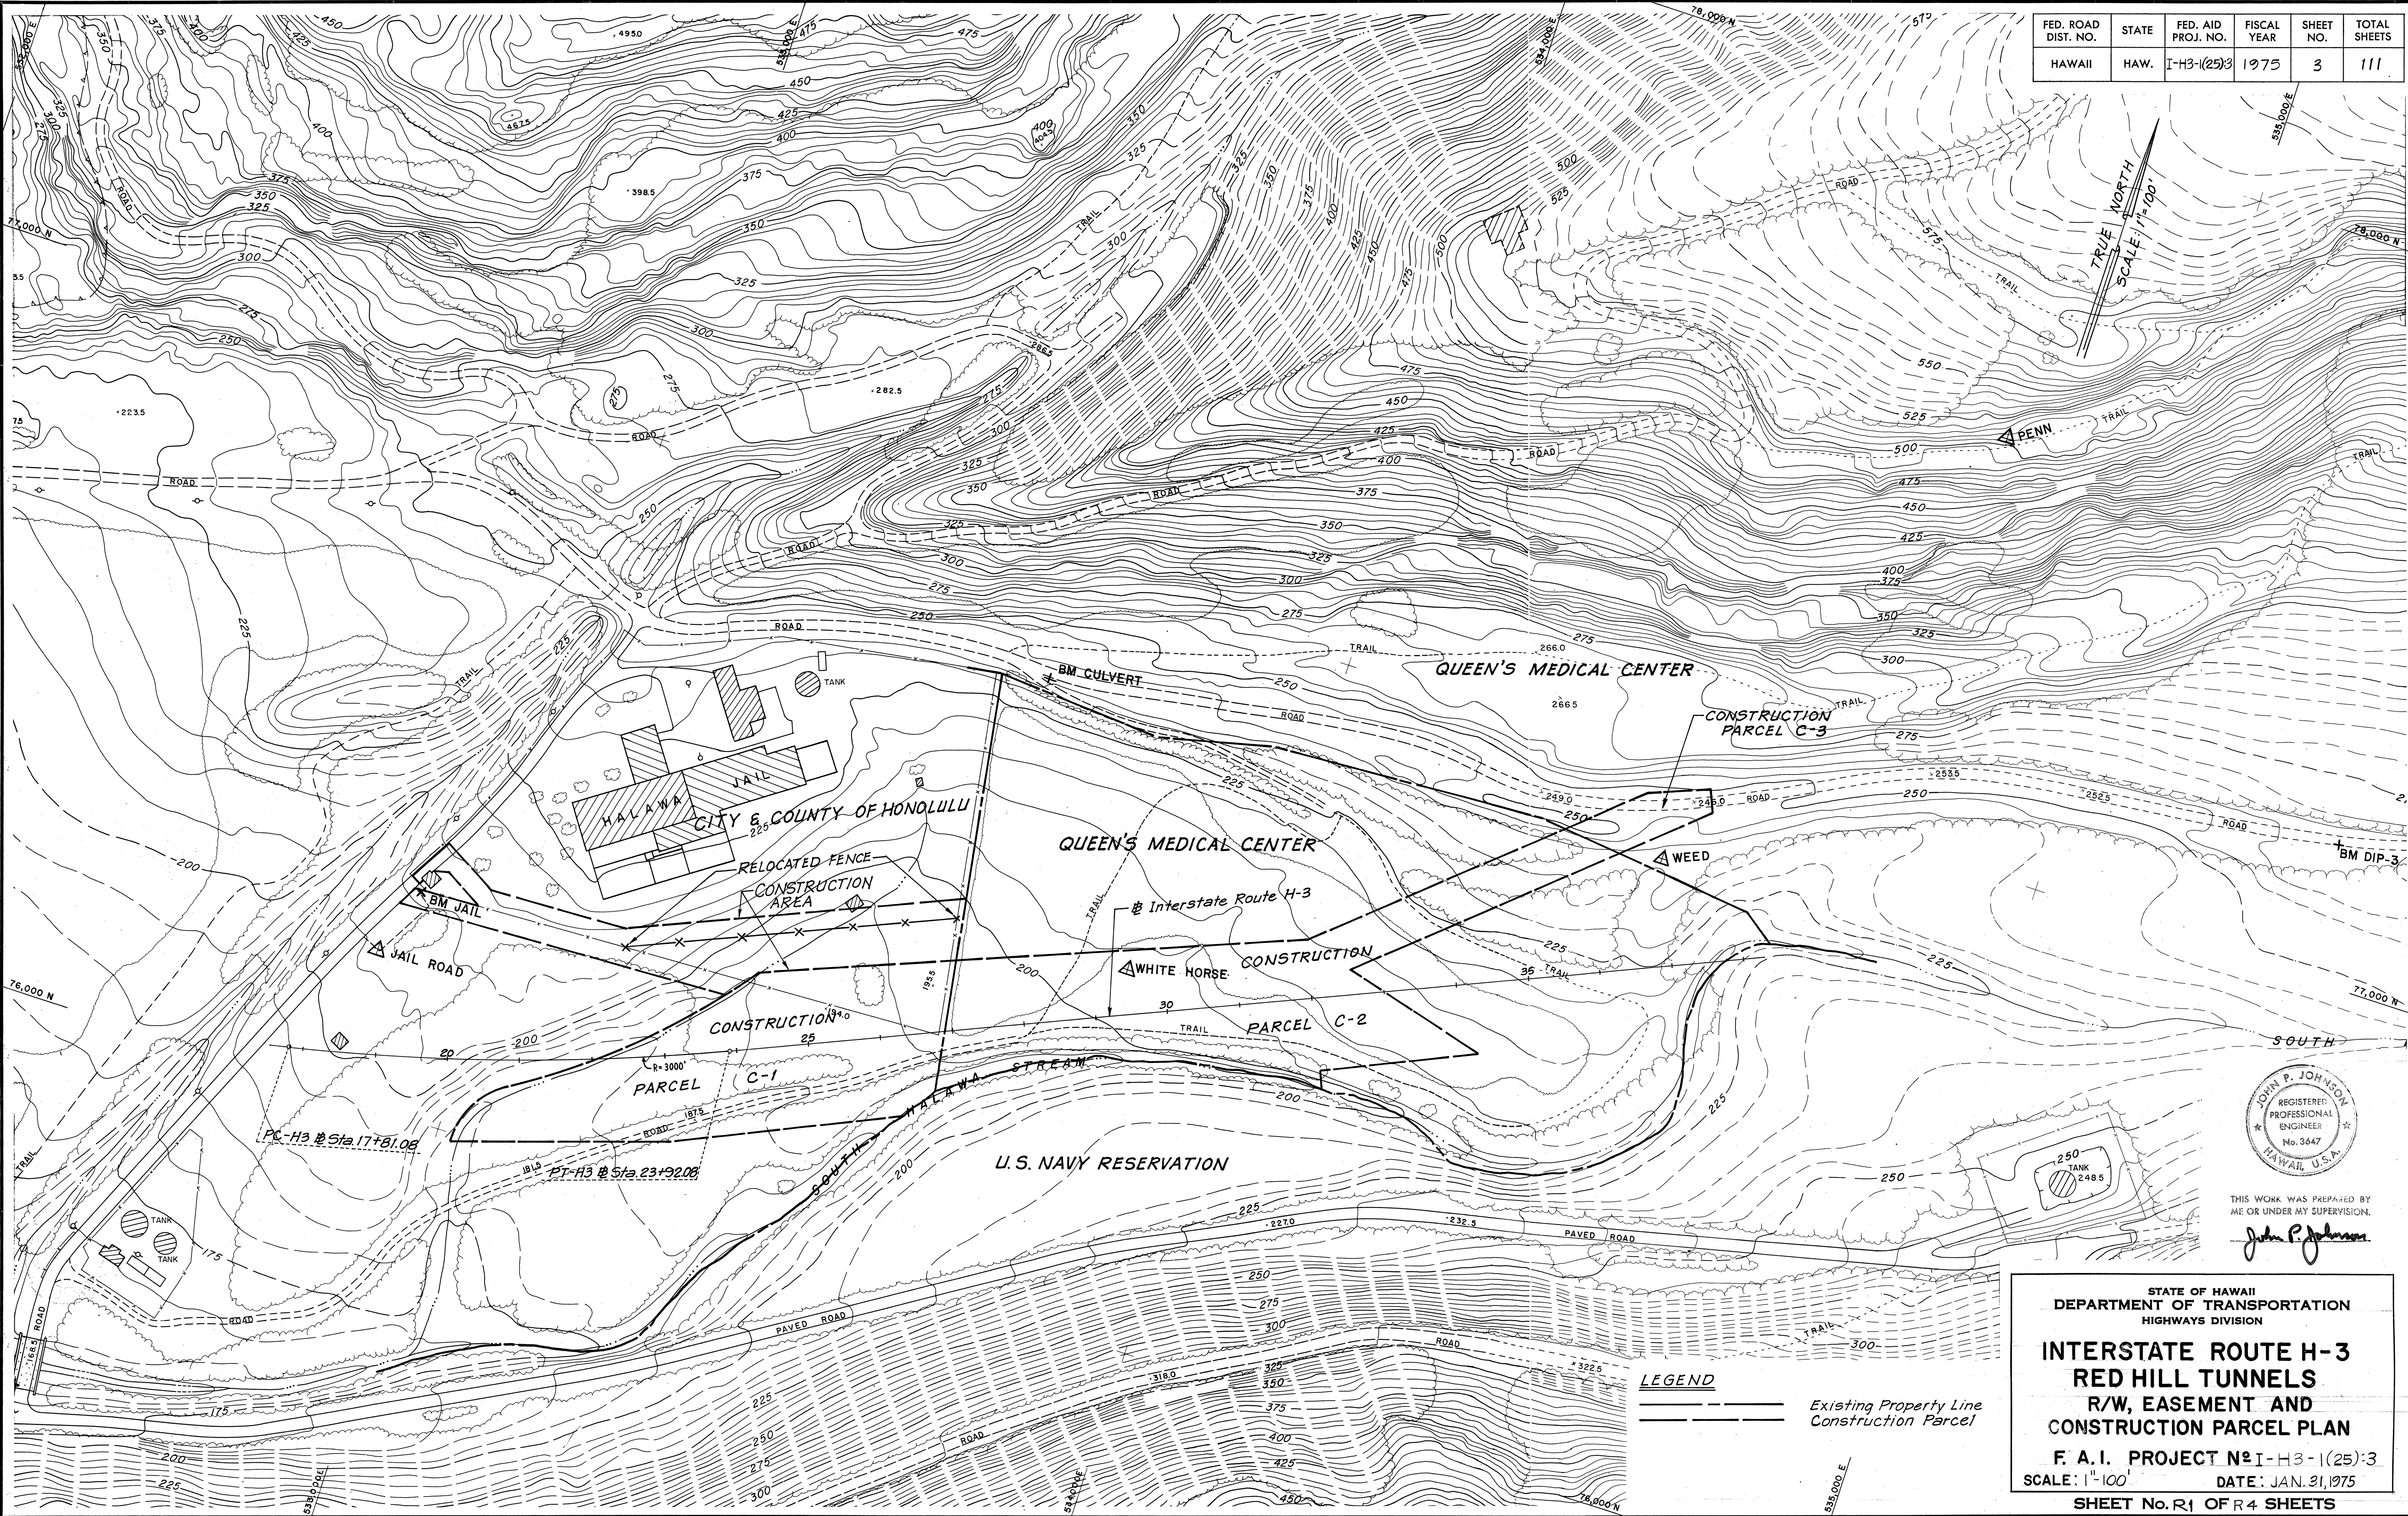

ORIGINAL PLAN	DATE
DRAWN BY	*****
TRACED BY	
NOTED BY	
CHECKED BY	
No.	

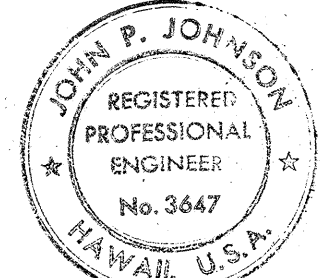

THIS WORK WAS PREPARED BY
ME OR UNDER MY SUPERVISION.

John P. Johnson

STATE OF HAWAII
DEPARTMENT OF TRANSPORTATION
HIGHWAYS DIVISION

**INTERSTATE ROUTE H-3
RED HILL TUNNELS
R/W, EASEMENT AND
CONSTRUCTION PARCEL PLAN**

F. A. I. PROJECT N^o I-H3-1(25)3


SCALE: 1"=100'

DATE: JAN. 31, 1975

SHEET No. R1 OF R4 SHEETS


FED. ROAD DIST. NO.	STATE	FED. AID PROJ. NO.	FISCAL YEAR	SHEET NO.	TOTAL SHEETS
HAWAII	HAW.	I-H3-1(25)3	1975	4	111

ORIGINAL PLAN	DATE
DRAWN BY	
TRACED BY	
NOTE BOOK	
CHECKED BY	
No.	

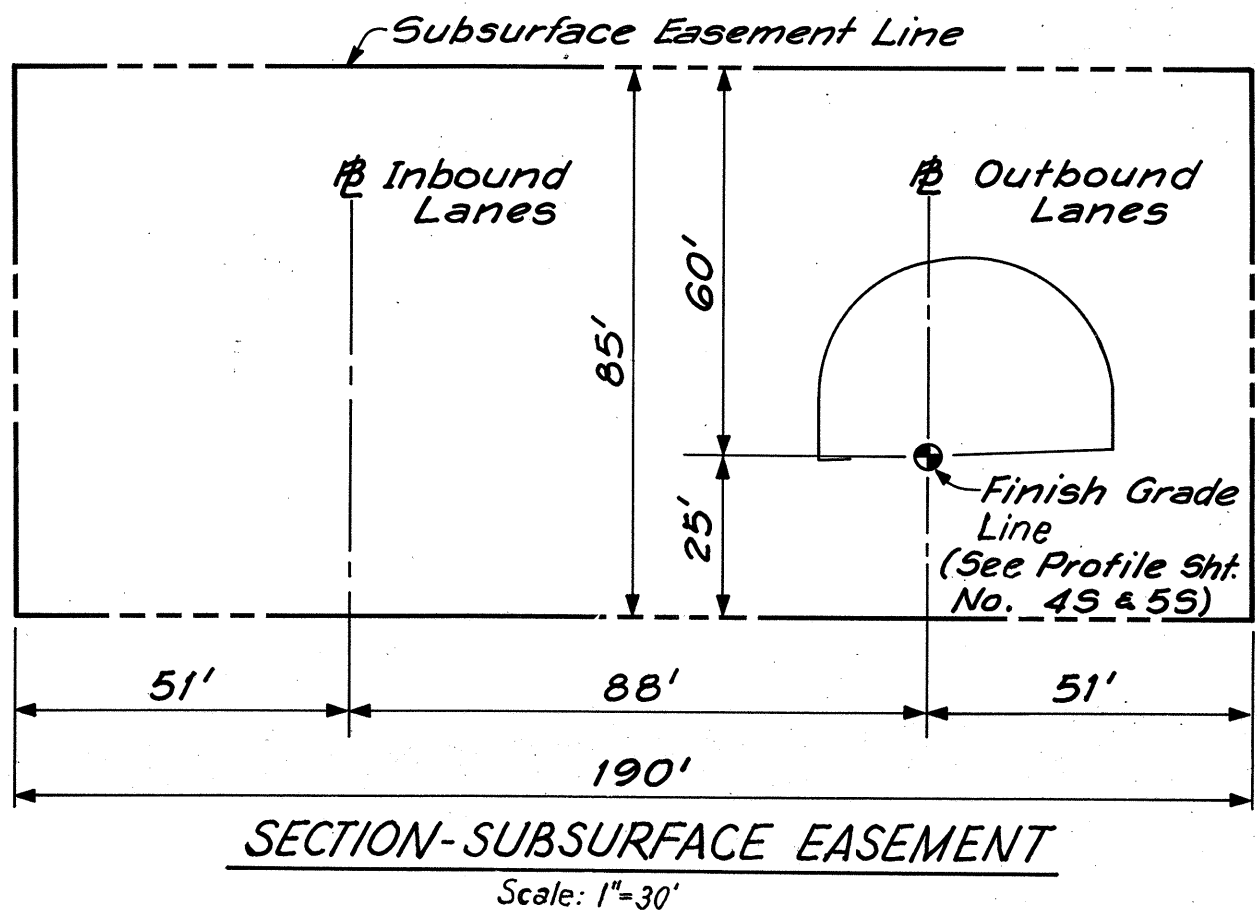

LEGEND

- Existing Property Line
- R/W Line
- Permanent Easement
- Subsurface Easement
- Construction Parcel

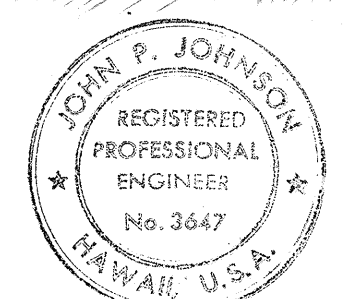

THIS WORK WAS PREPARED BY ME OR UNDER MY SUPERVISION.
John P. Johnson

STATE OF HAWAII
DEPARTMENT OF TRANSPORTATION
HIGHWAYS DIVISION

**INTERSTATE ROUTE H-3
RED HILL TUNNELS
R/W, EASEMENT AND
CONSTRUCTION PARCEL PLAN**

F. A. I. PROJECT N° I-H3-1(25)3
SCALE: 1"=100' DATE: JAN. 31, 1975
SHEET No. R2 OF R4 SHEETS

FED. ROAD DIST. NO.	STATE	FED. AID PROJ. NO.	FISCAL YEAR	SHEET NO.	TOTAL SHEETS
HAWAII	HAW.	I-H31(25)-3	1975	5	111

DATE	3/14/75
DESIGNED BY	JOHN P. JOHNSON
DRAWN BY	JOHN P. JOHNSON
CHECKED BY	JOHN P. JOHNSON
NO.	1


Relocate Existing Gate to New Bus Entry, Provide New Gate 20 wide

- NOTE:**
- For Details of Fencing See Sheet 855 & 865.
 - Fencing will not be measured for Payment and will be considered Incidental to the various Contract Items in the Proposal. Contractor's Access Road, relocated Moanalua Valley Access Road and Parking and Turnaround Area shall be considered Incidental to the Contract Items.

LEGEND


---	Existing Property Line
---	R/W Line
---	Permanent Easement
---	Subsurface Easement
---	Construction Parcel

---	6' Chain Link Fence (Without Toprail)
---	4'-6" Wire Fence with Metal Post

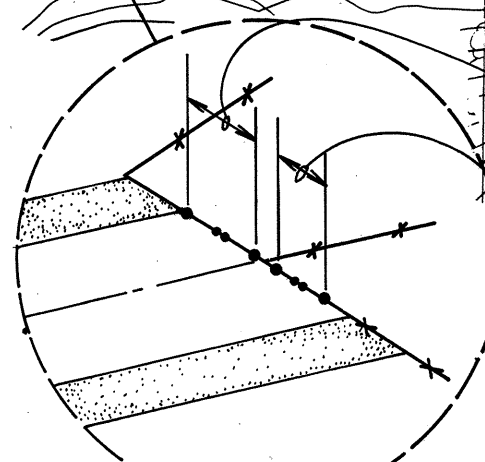


New Gate 20 wide for Contractors Access
Relocated Gate for Public (Damon Estate) Access

Parking and Turnaround Area Clear and Grade, Pave with 6" thick Gravel Course and Compact. Large trees to remain, see notes.

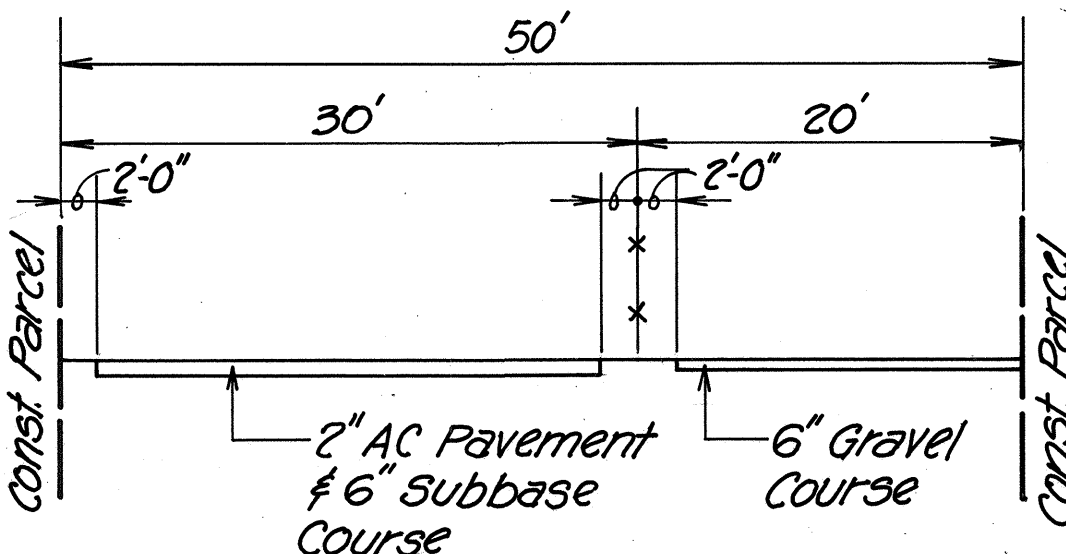

SECTION A-A
Scale: 1"=10'

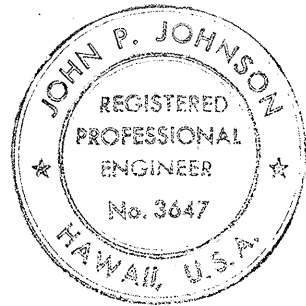

THIS WORK WAS PREPARED BY ME OR UNDER MY SUPERVISION,
John P. Johnson

3/14/75 Added Contractor Access Road Relocated Moanalua Valley Access Road, Parking & Turnaround Area, Additional Const. Parcel & Fence Gates. Revised Fencing Location & type, & Gate Size.


DATE REVISION

STATE OF HAWAII
DEPARTMENT OF TRANSPORTATION
HIGHWAYS DIVISION


INTERSTATE ROUTE H-3 RED HILL TUNNELS R/W, EASEMENT AND CONSTRUCTION PARCEL PLAN

F A. I. PROJECT N^o I-H3-1(25)-3
SCALE: 1"=100' DATE: JAN. 31, 1975
SHEET No. 3 OF 4 SHEETS

FED. ROAD DIST. NO.	STATE	FED. AID PROJ. NO.	FISCAL YEAR	SHEET NO.	TOTAL SHEETS
HAWAII	HAW.	I-H3-1(25)3	1975	6	111

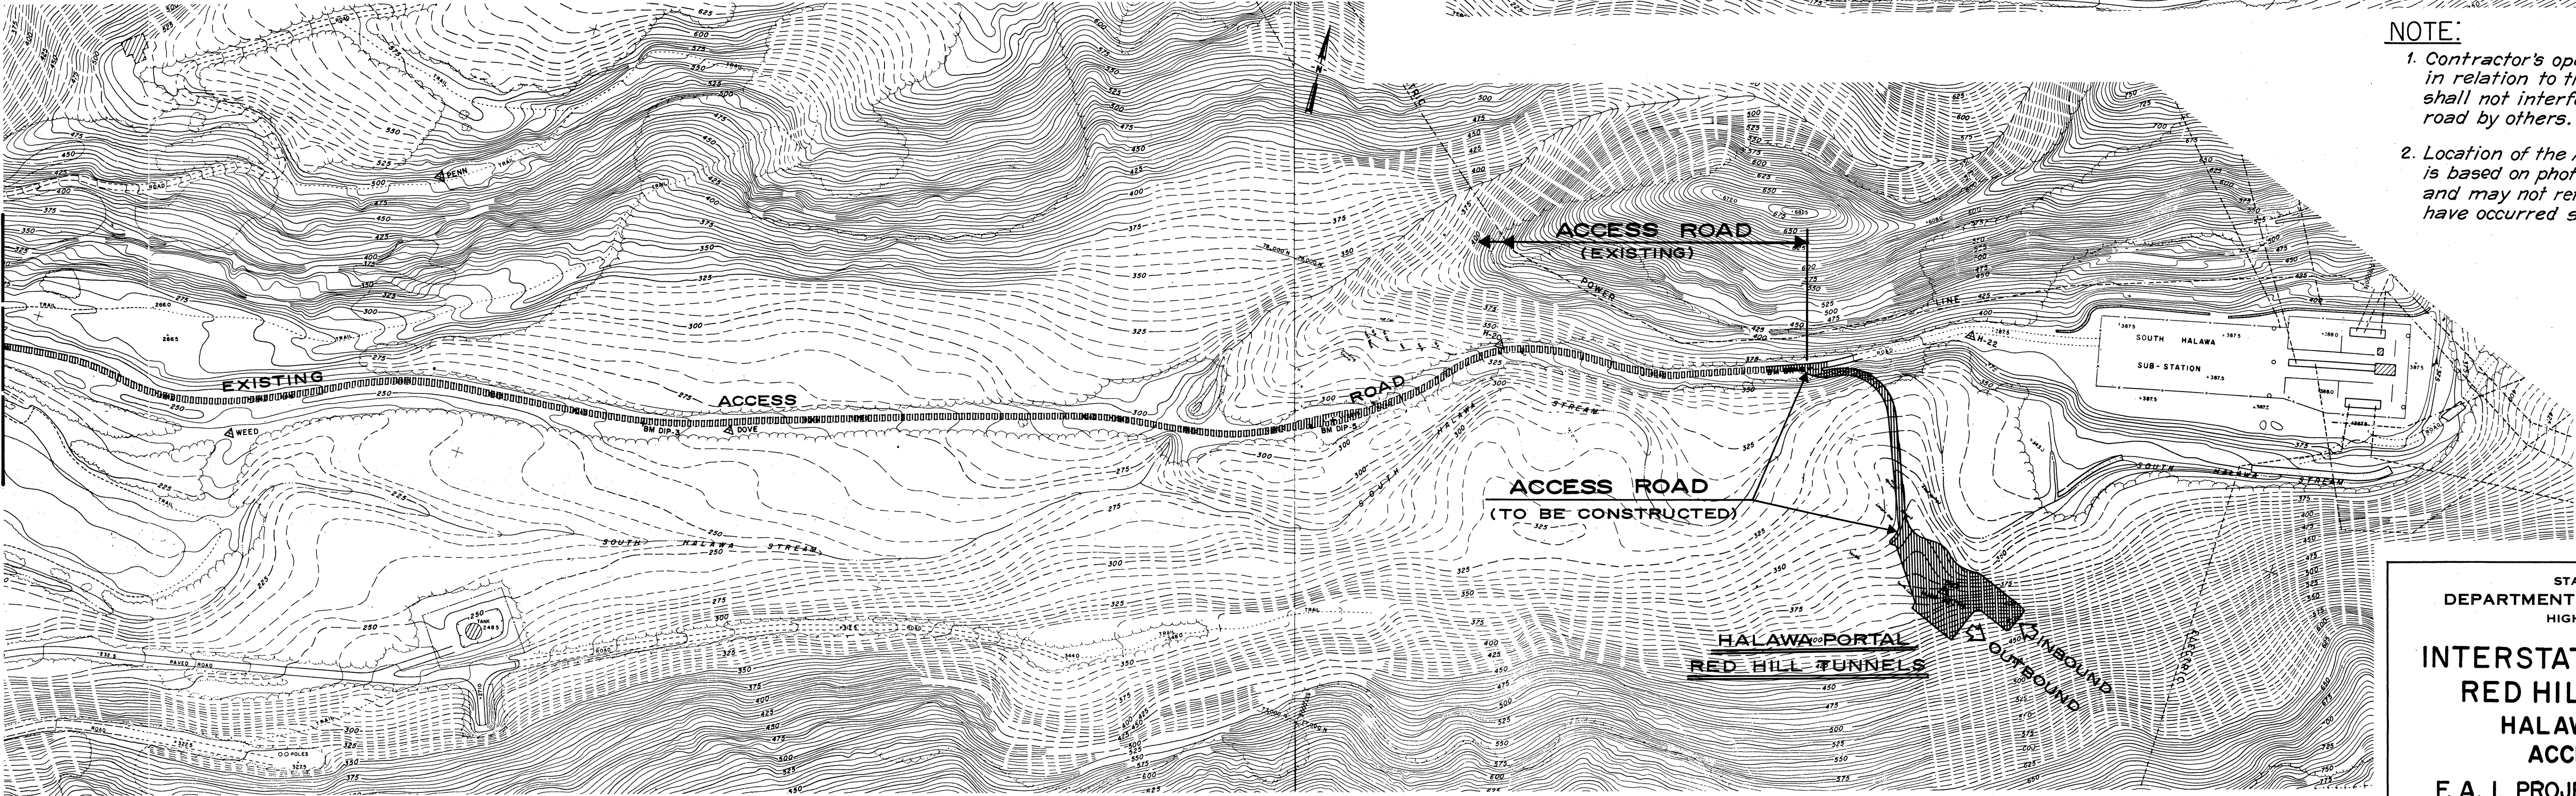

- NOTE:**
- Contractor's operation or construction in relation to the existing access road shall not interfere with the use of the road by others.
 - Location of the Access Roadway, as shown, is based on photogrammetric mapping and may not reflect changes which may have occurred since the aerial mapping.

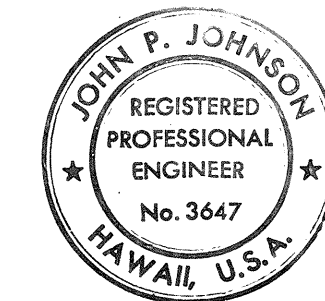

THIS WORK WAS PREPARED BY
ME OR UNDER MY SUPERVISION.
John P. Johnson

STATE OF HAWAII
DEPARTMENT OF TRANSPORTATION
HIGHWAYS DIVISION

**INTERSTATE ROUTE H-3
RED HILL TUNNELS
HALAWA PORTAL
ACCESS ROAD**

F. A. I. PROJECT NO. I-H3-1(25)3
SCALE: 1"=200' DATE: JAN. 31, 1975

SHEET NO. 24 OF 24 SHEETS

ORIGINAL PLAN	SURVEY PLOTTED BY	DATE
NOTE BOOK	DRAWN BY	
	TRACED BY	
	QUANTITIES BY	
	CHECKED BY	
No.		