




FED. ROAD DIST. NO.	STATE	FED. AID PROJ. NO.	FISCAL YEAR	SHEET NO.	TOTAL SHEETS
HAWAII	HAW.	I-H3-1(36)	1988	9	25

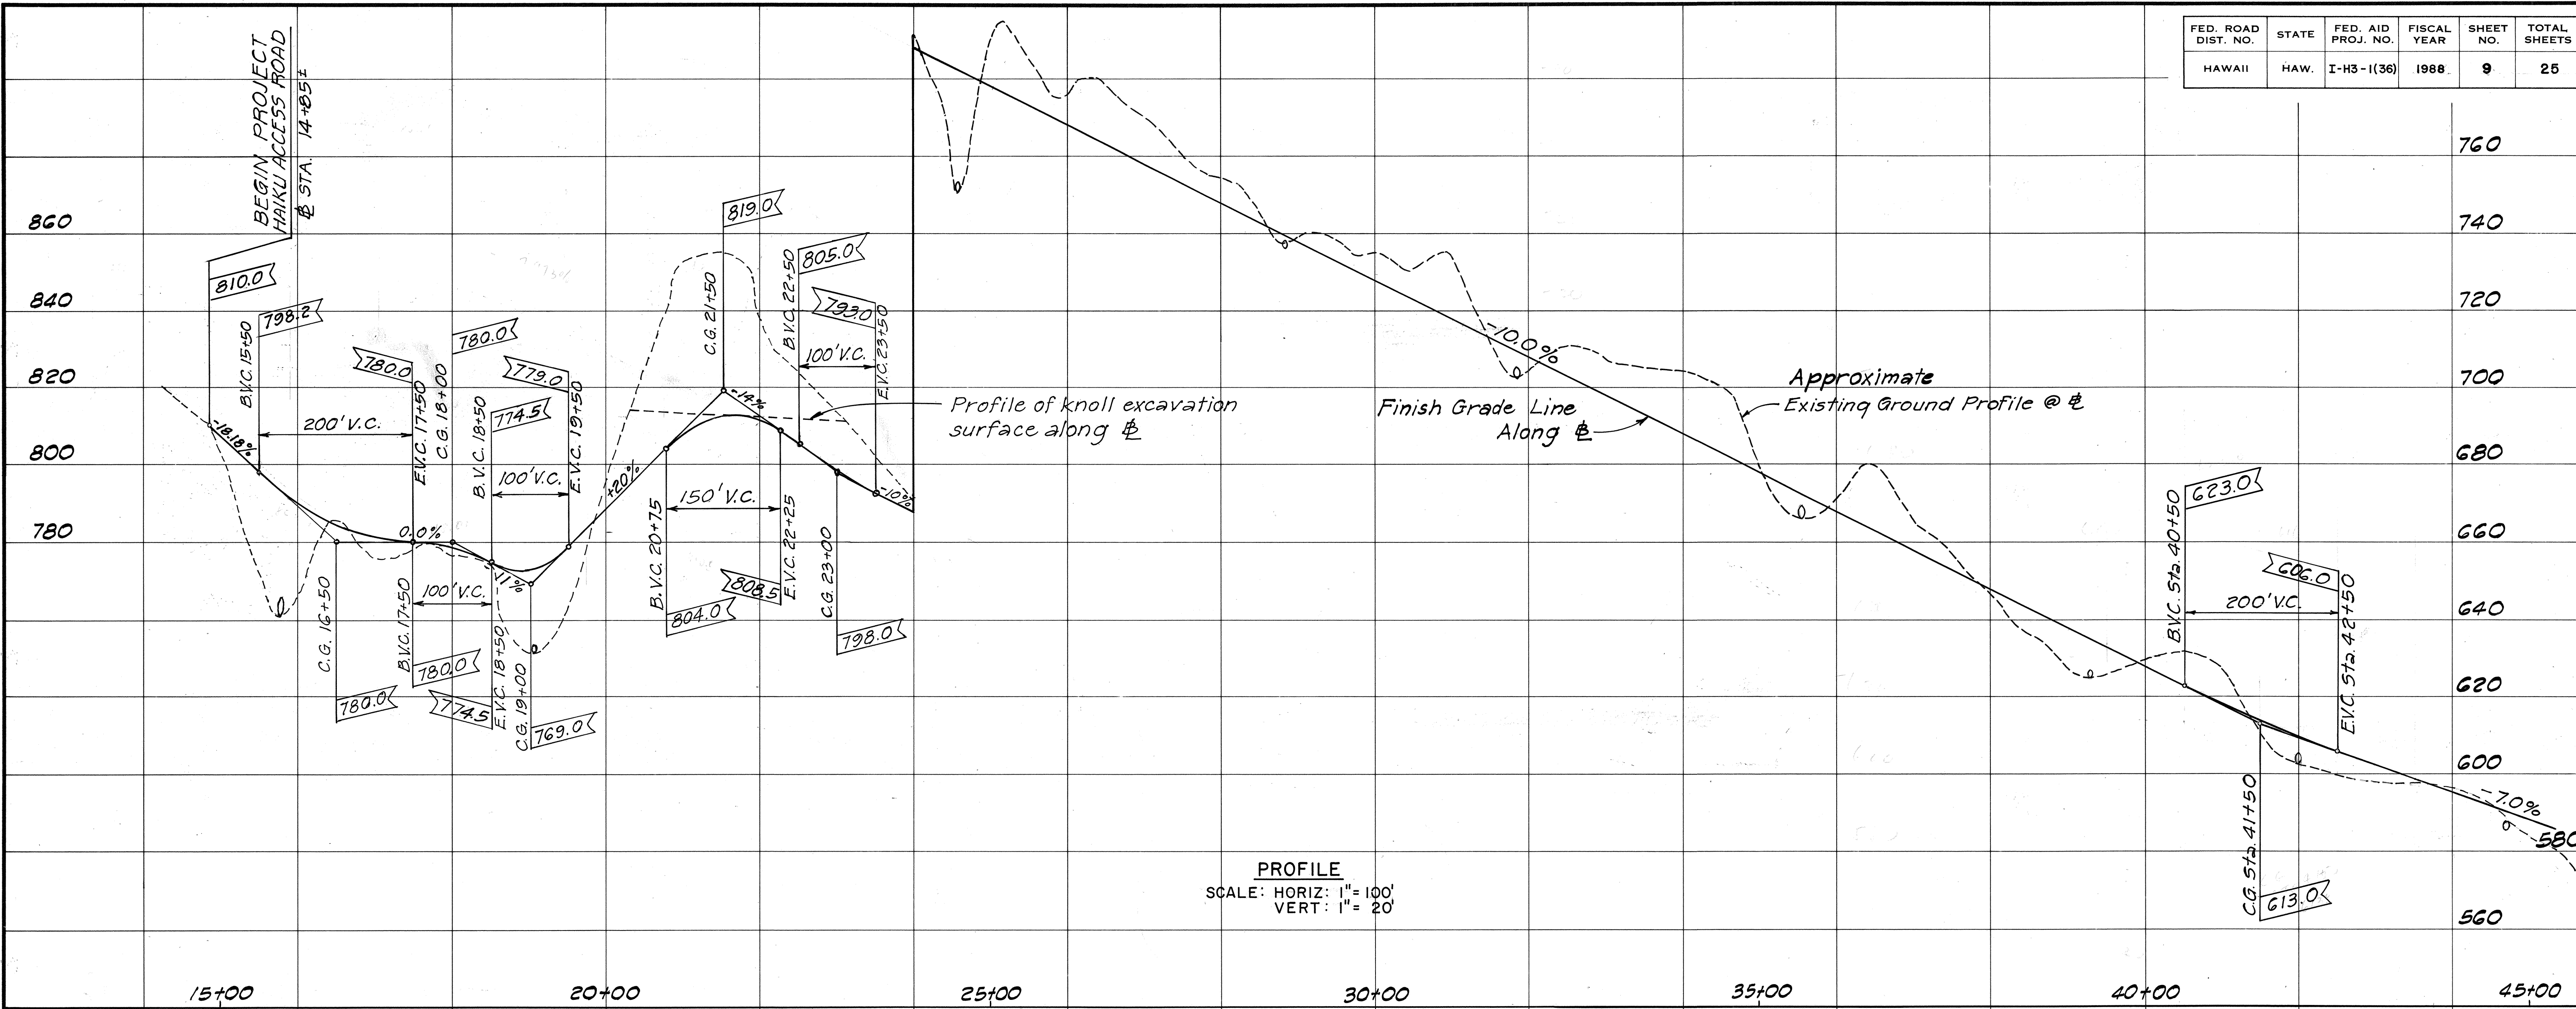

PROFILE
SCALE: HORIZ: 1" = 100'
VERT: 1" = 20'

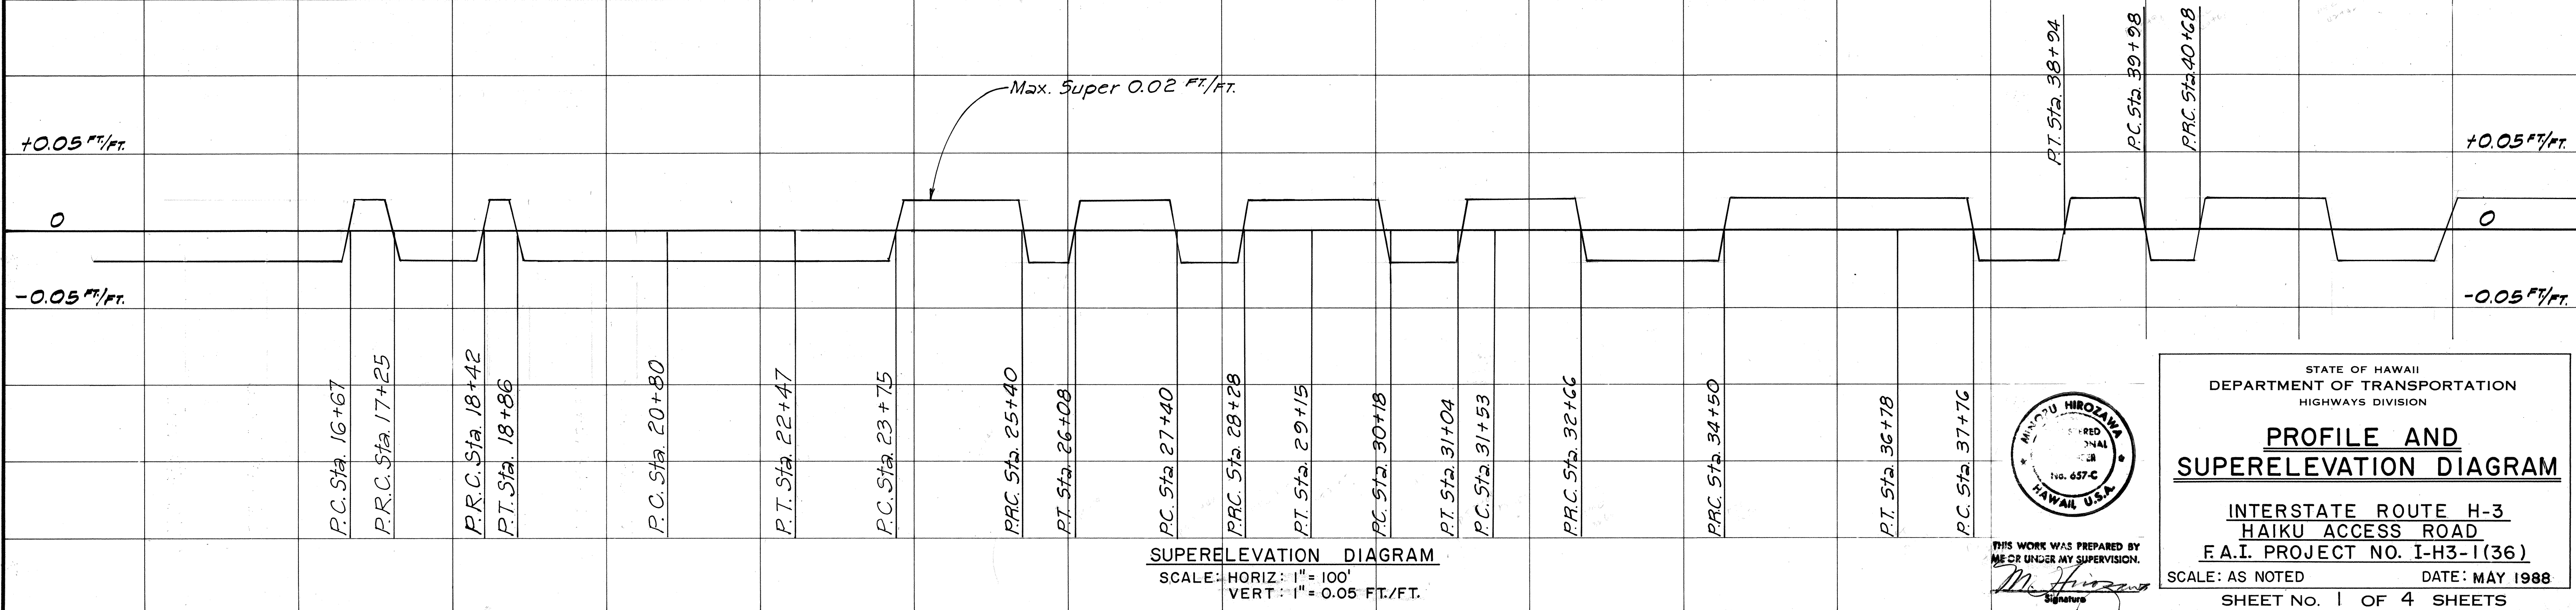

SUPERELEVATION DIAGRAM
SCALE: HORIZ: 1" = 100'
VERT: 1" = 0.05 FT./FT.

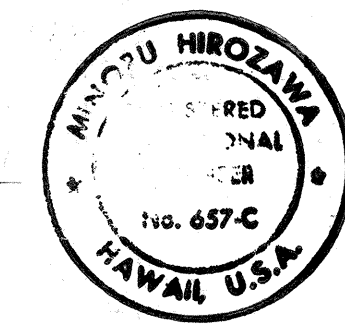

THIS WORK WAS PREPARED BY ME OR UNDER MY SUPERVISION.
M. Hirozawa
Signature


STATE OF HAWAII
DEPARTMENT OF TRANSPORTATION
HIGHWAYS DIVISION

**PROFILE AND
SUPERELEVATION DIAGRAM**


INTERSTATE ROUTE H-3
HAIKU ACCESS ROAD
F.A.I. PROJECT NO. I-H3-1(36)
SCALE: AS NOTED DATE: MAY 1988
SHEET NO. 1 OF 4 SHEETS

SURVEY PLOTTED BY	DATE
DESIGNED BY	
NOTED BY	
CHECKED BY	
NO.	

FED. ROAD DIST. NO.	STATE	FED. AID PROJ. NO.	FISCAL YEAR	SHEET NO.	TOTAL SHEETS
HAWAII	HAW.	I-H3-1(36)	1988	10	25

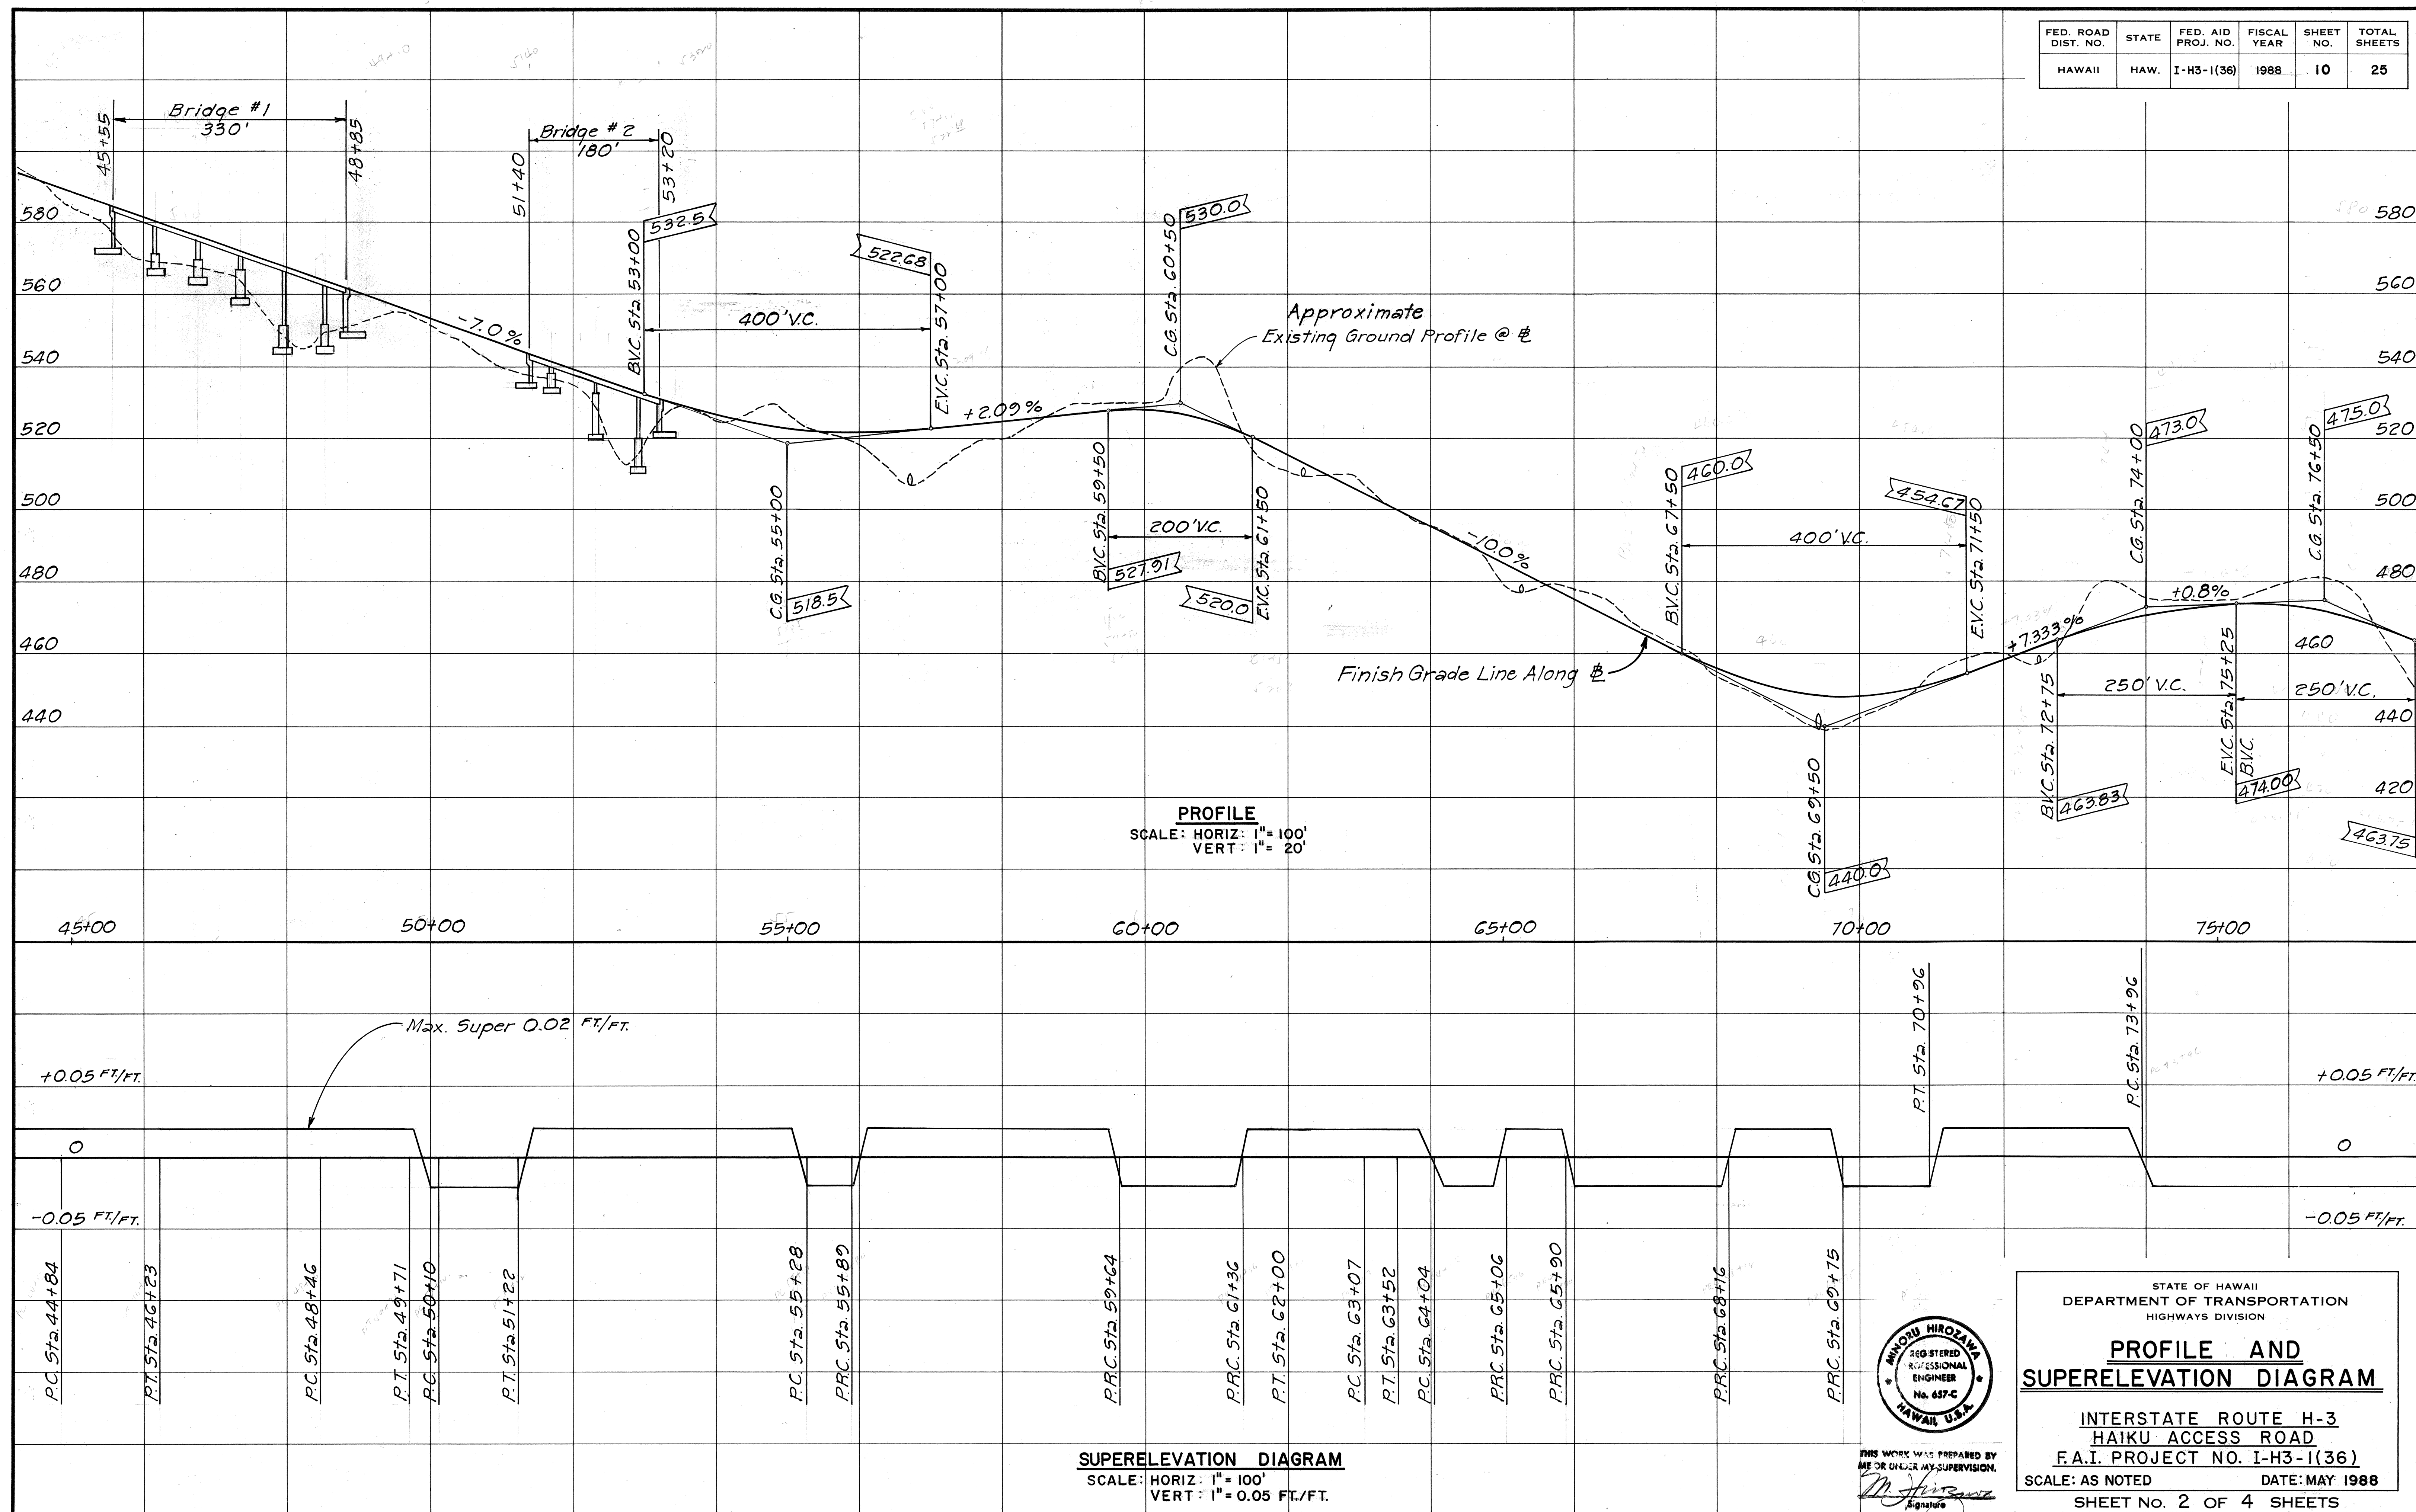

DATE: _____
SURVEY PLOTTED BY: _____
DRAWN BY: _____
CHECKED BY: _____
NOTE BOOK: _____
NO. _____

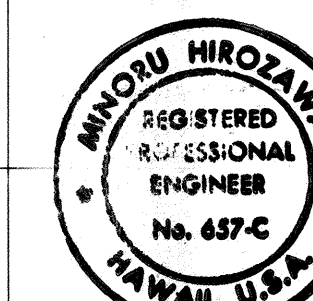



THIS WORK WAS PREPARED BY
ME OR UNDER MY SUPERVISION.
M. Hirozawa
Signature

STATE OF HAWAII
DEPARTMENT OF TRANSPORTATION
HIGHWAYS DIVISION


**PROFILE AND
SUPERELEVATION DIAGRAM**

INTERSTATE ROUTE H-3
HAIKU ACCESS ROAD
F.A.I. PROJECT NO. I-H3-1(36)
SCALE: AS NOTED DATE: MAY 1988
SHEET NO. 2 OF 4 SHEETS

FED. ROAD DIST. NO.	STATE	FED. AID PROJ. NO.	FISCAL YEAR	SHEET NO.	TOTAL SHEETS
HAWAII	HAW.	I-H3-1(36)	1988	11	25

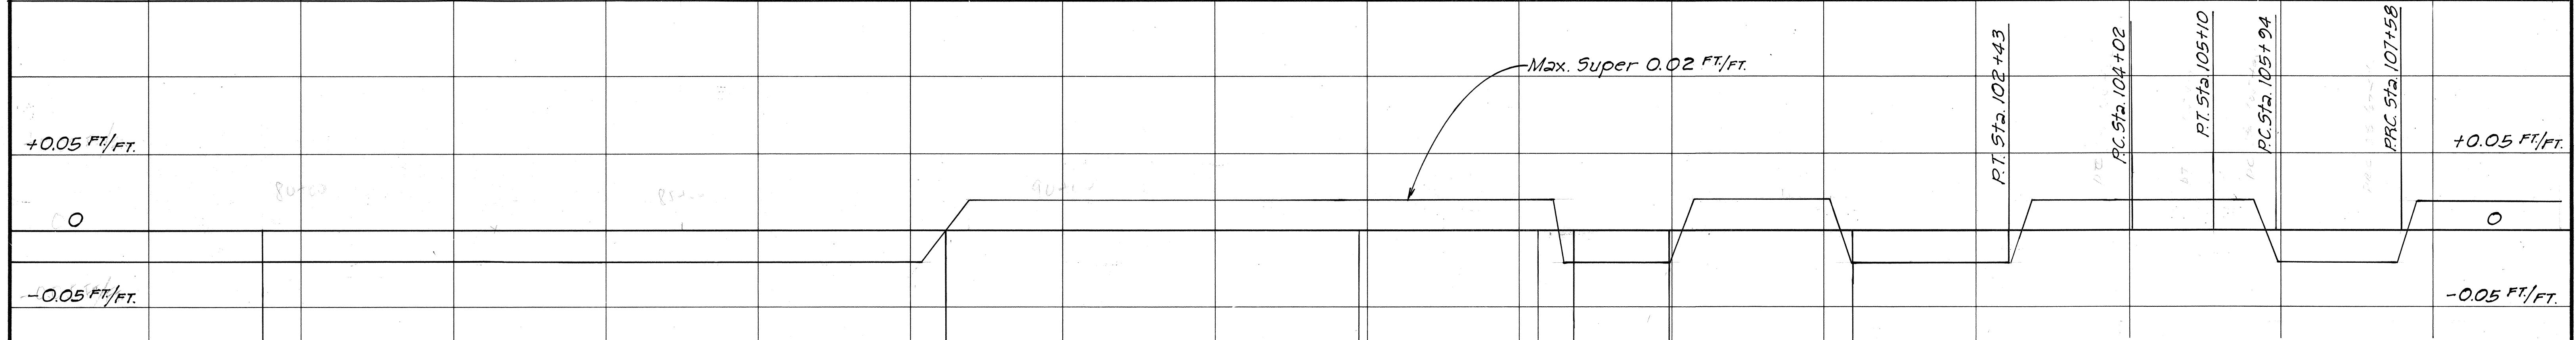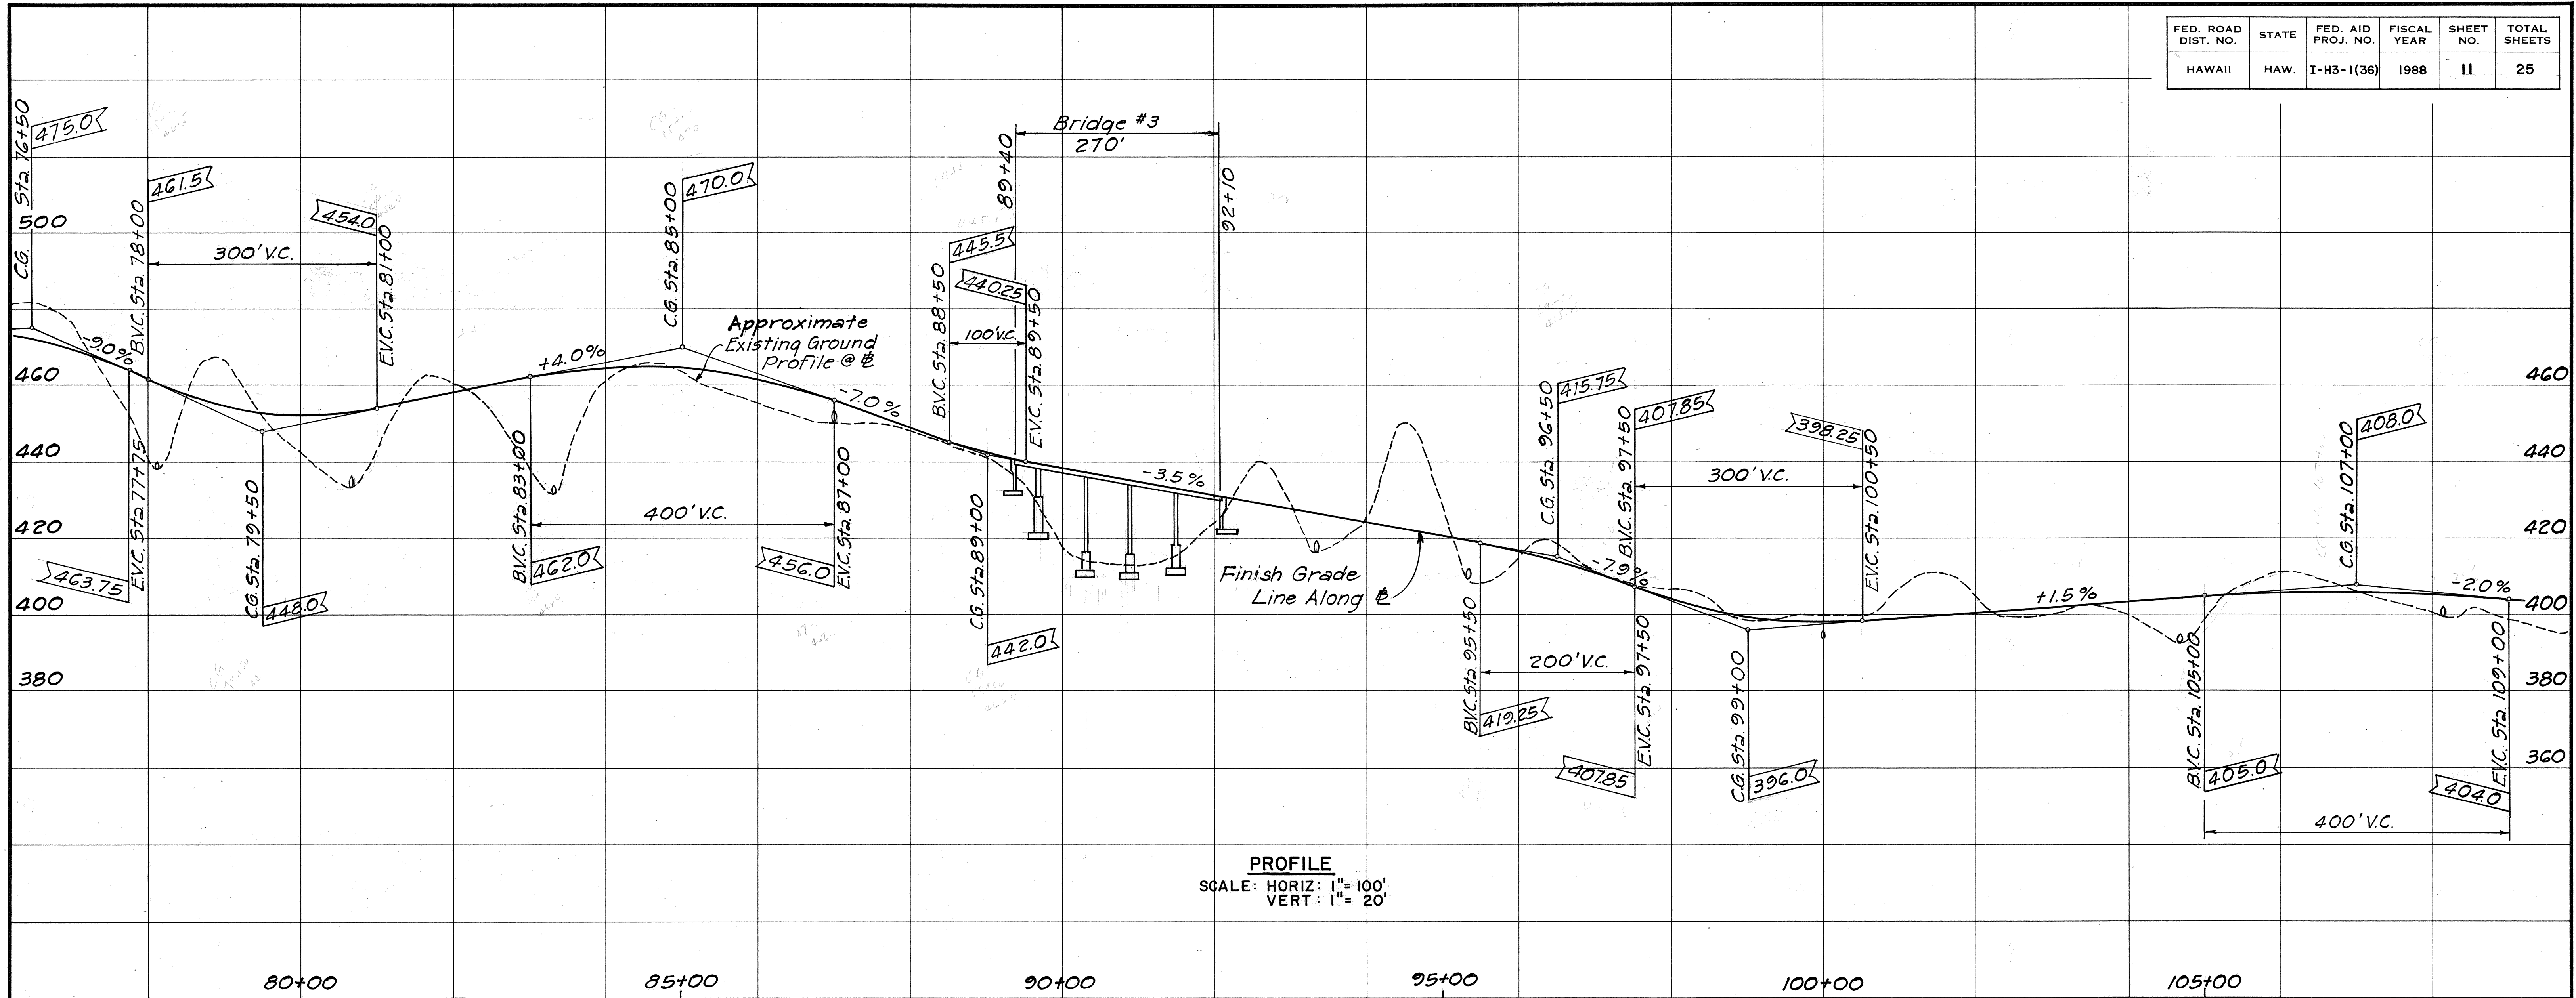

SURVEY PLOTTED BY	DATE
DRAWN BY	
DESIGNED BY	
QUANTITIES BY	
CHECKED BY	
NO.	

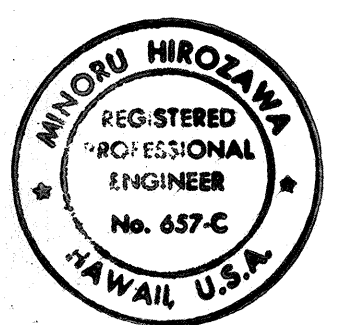


THIS WORK WAS PREPARED BY
ME OR UNDER MY SUPERVISION
M. Hirozawa
Signature

STATE OF HAWAII
DEPARTMENT OF TRANSPORTATION
HIGHWAYS DIVISION

**PROFILE AND
SUPERELEVATION DIAGRAM**

INTERSTATE ROUTE H-3
HAIKU ACCESS ROAD
F.A.I. PROJECT NO. I-H3-1(36)
SCALE: AS NOTED DATE: MAY 1988
SHEET NO. 3 OF 4 SHEETS

FED. ROAD DIST. NO.	STATE	FED. AID PROJ. NO.	FISCAL YEAR	SHEET NO.	TOTAL SHEETS
HAWAII	HAW.	I-H3-1(36)	1988	12	25

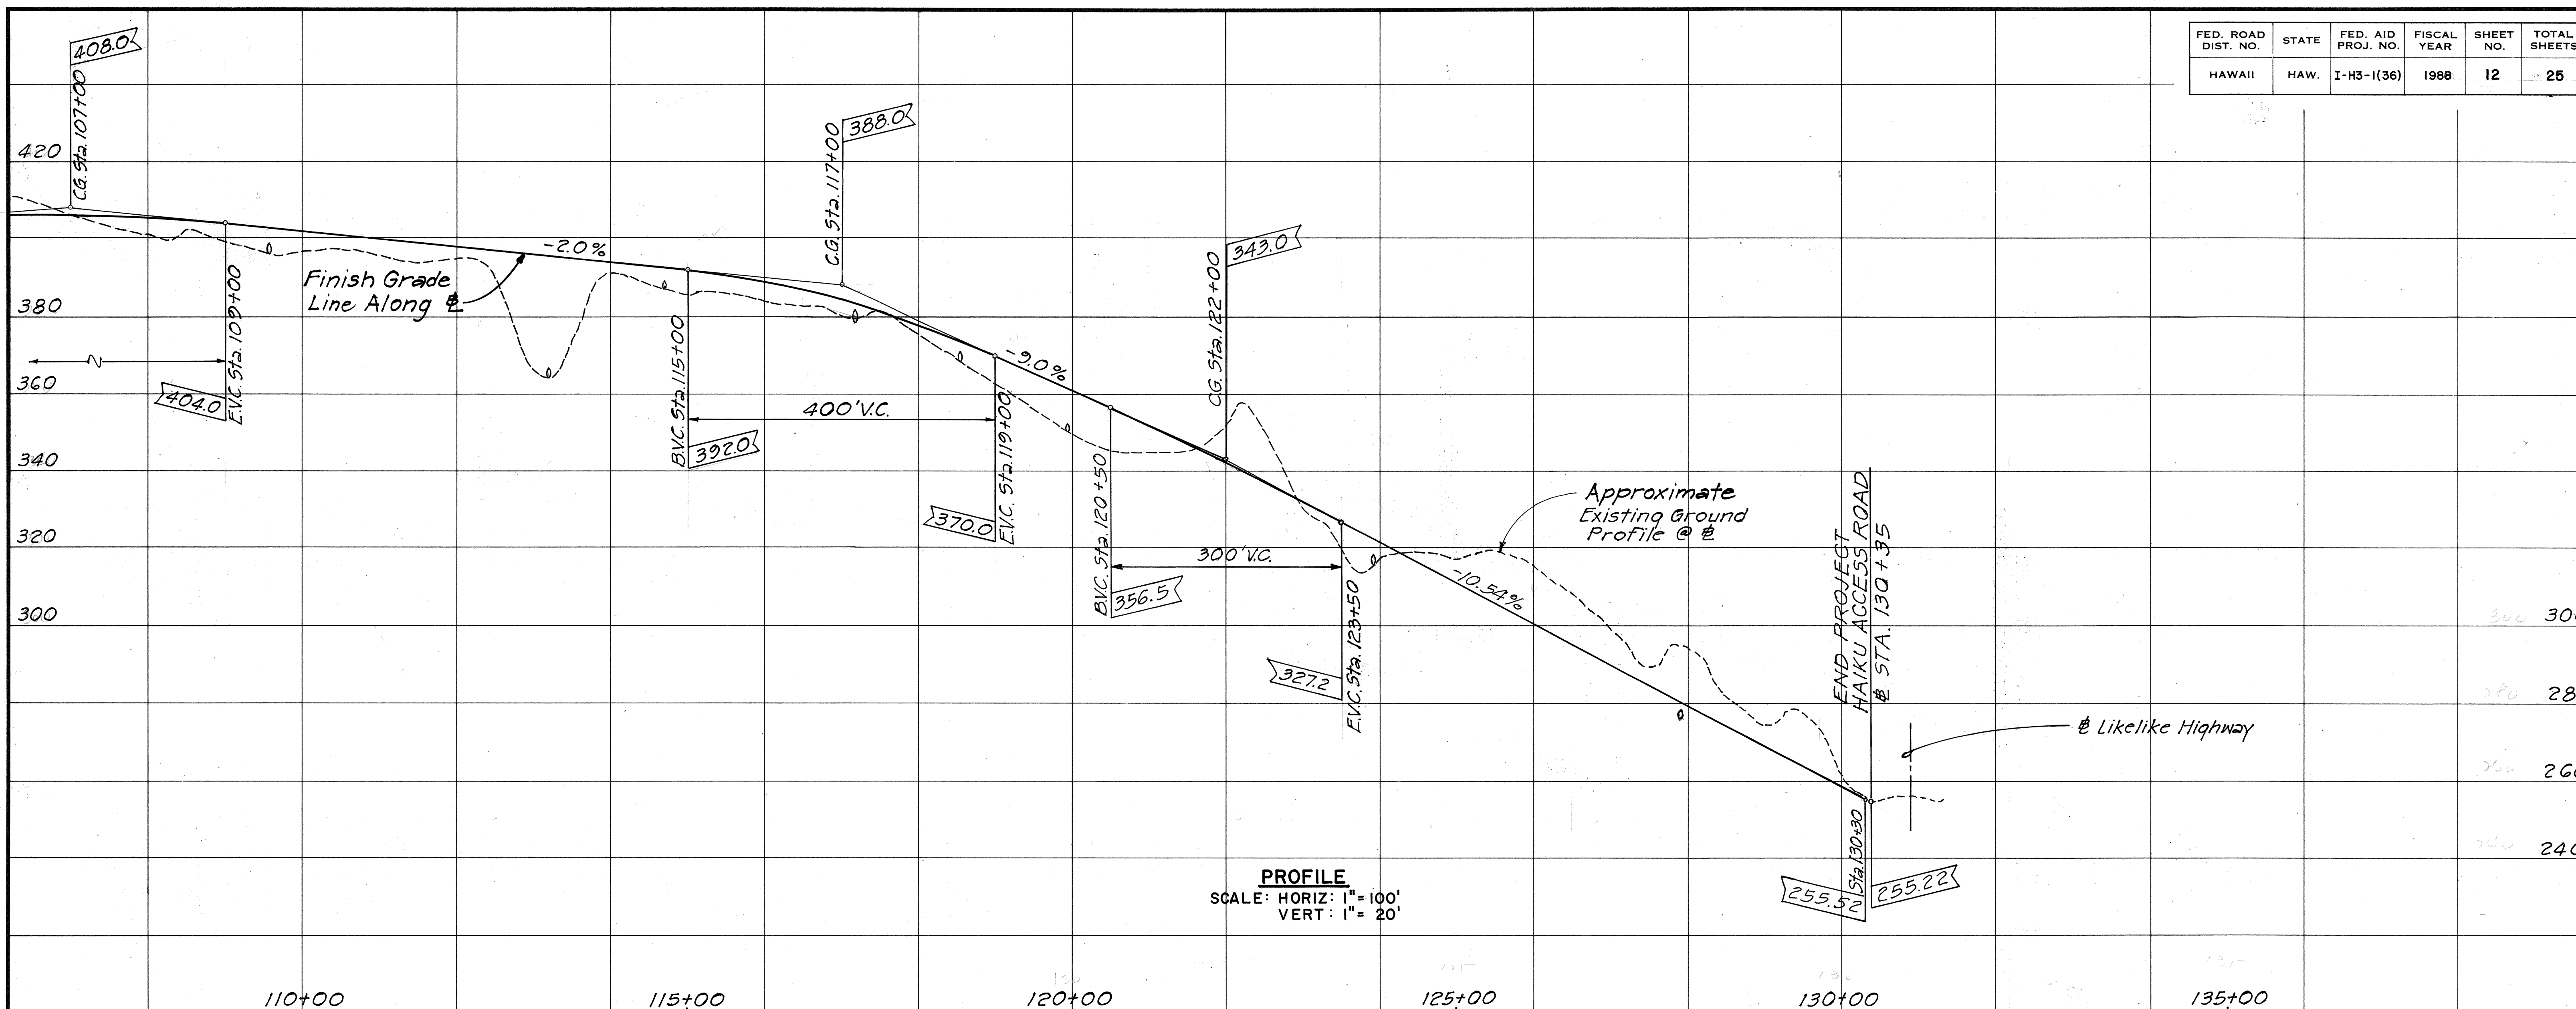


PROFILE
 SCALE: HORIZ: 1" = 100'
 VERT: 1" = 20'



SUPERELEVATION DIAGRAM
 SCALE: HORIZ: 1" = 100'
 VERT: 1" = 0.05 FT./FT.

SURVEY PLOTTED BY: _____
 DATE: _____
 DRAWN BY: _____
 TRACED BY: _____
 NOTE BOOK: _____
 QUANTITIES BY: _____
 CHECKED BY: _____
 NO.: _____

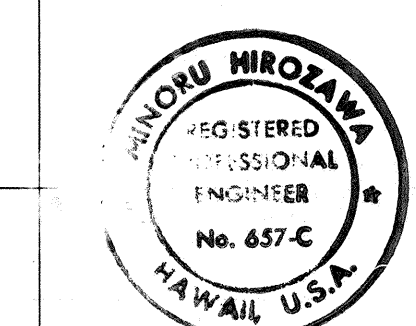

THIS WORK WAS PREPARED BY
 ME OR UNDER MY SUPERVISION.
Signature

STATE OF HAWAII
 DEPARTMENT OF TRANSPORTATION
 HIGHWAYS DIVISION

**PROFILE AND
 SUPERELEVATION DIAGRAM**

INTERSTATE ROUTE H-3
 HAIKU ACCESS ROAD
 F.A.I. PROJECT NO. I-H3-1(36)
 SCALE: AS NOTED DATE: MAY 1988
 SHEET No. 4 OF 4 SHEETS