
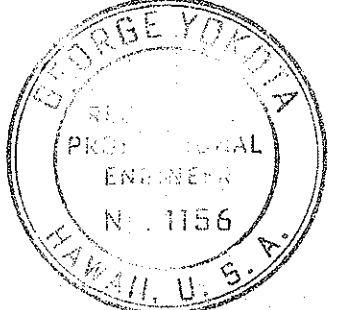



FED. ROAD DIST. NO.	STATE	FED. AID PROJ. NO.	FISCAL YEAR	SHEET NO.	TOTAL SHEETS
HAWAII	HAW.	1-H3-1(24)-11	1983	24	328

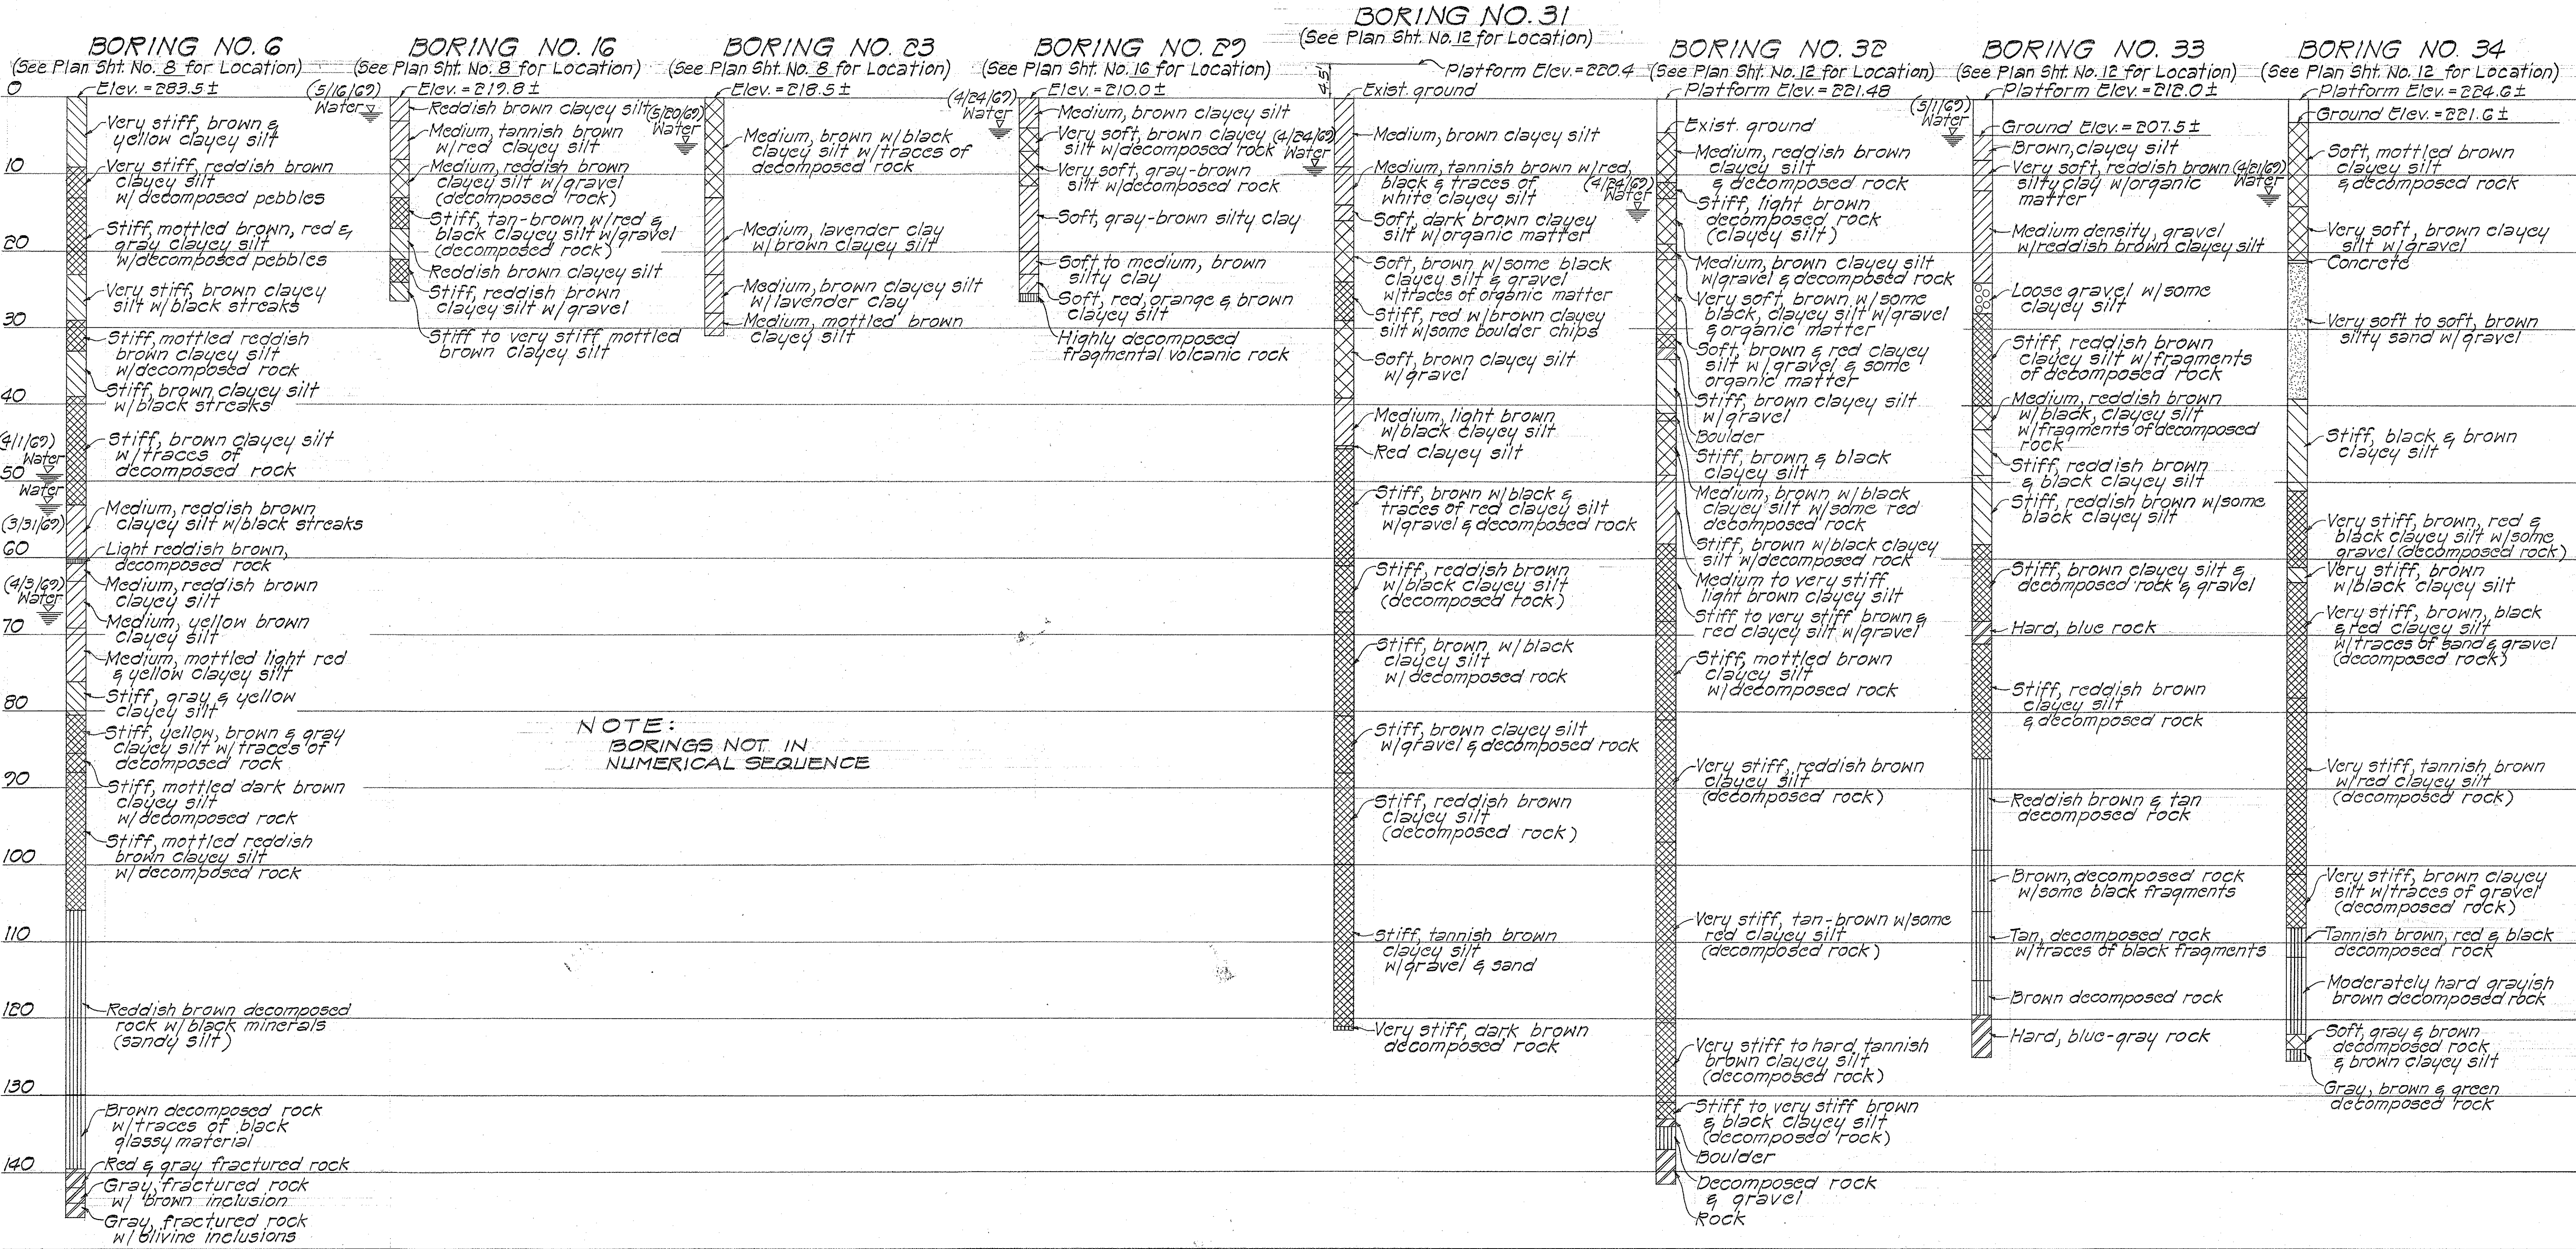


THIS WORK WAS PREPARED BY ME OR UNDER MY SUPERVISION.
George Y. Yip

STATE OF HAWAII
DEPARTMENT OF TRANSPORTATION
HIGHWAYS DIVISION
BORING LOG
HALEKOU INTERCHANGE
F.A.I. Project No. 1-H3-1(24)-11
Scale: 1" = 10' Date: June 1975
SHEET No. 18 OF 5 SHEETS


FED. ROAD DIST. NO.	STATE	FED. AID PROJ. NO.	FISCAL YEAR	SHEET NO.	TOTAL SHEETS
HAWAII	HAW.	HA-1(24):11	1983	25	328

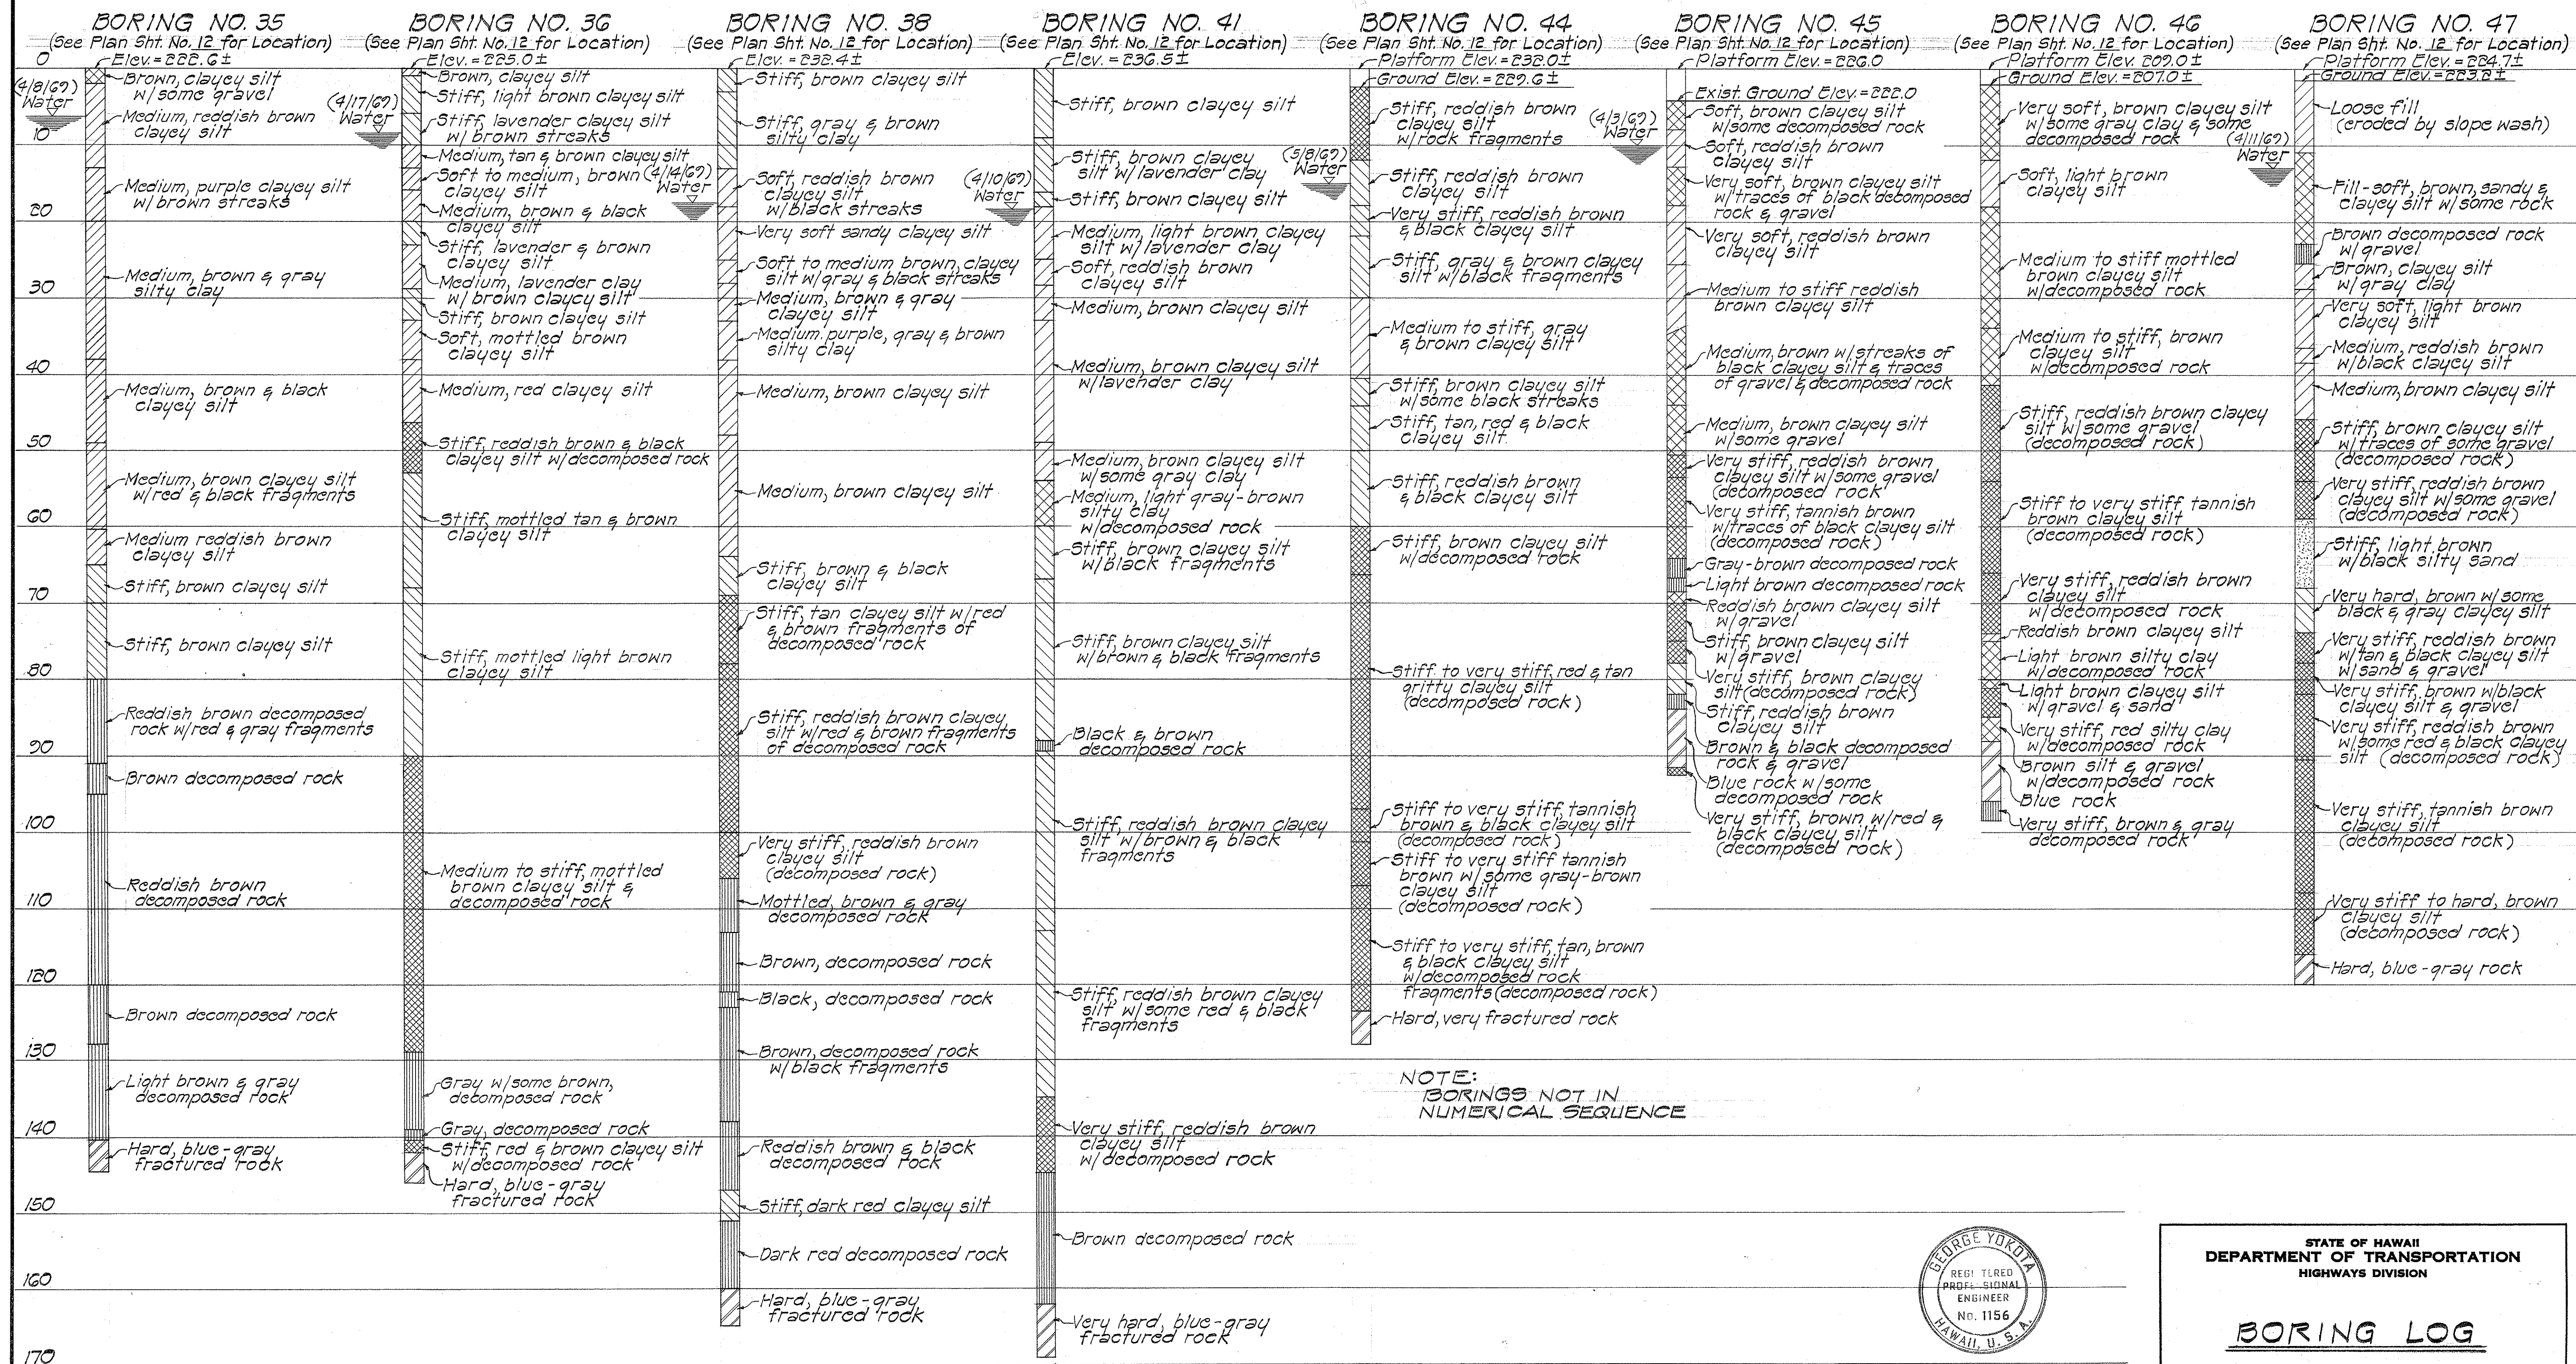

FED. ROAD DIST. NO.	STATE	FED. AID PROJ. NO.	FISCAL YEAR	SHEET NO.	TOTAL SHEETS
HAWAII	HAW.	I-HB-1(24)-11	1983	26	328

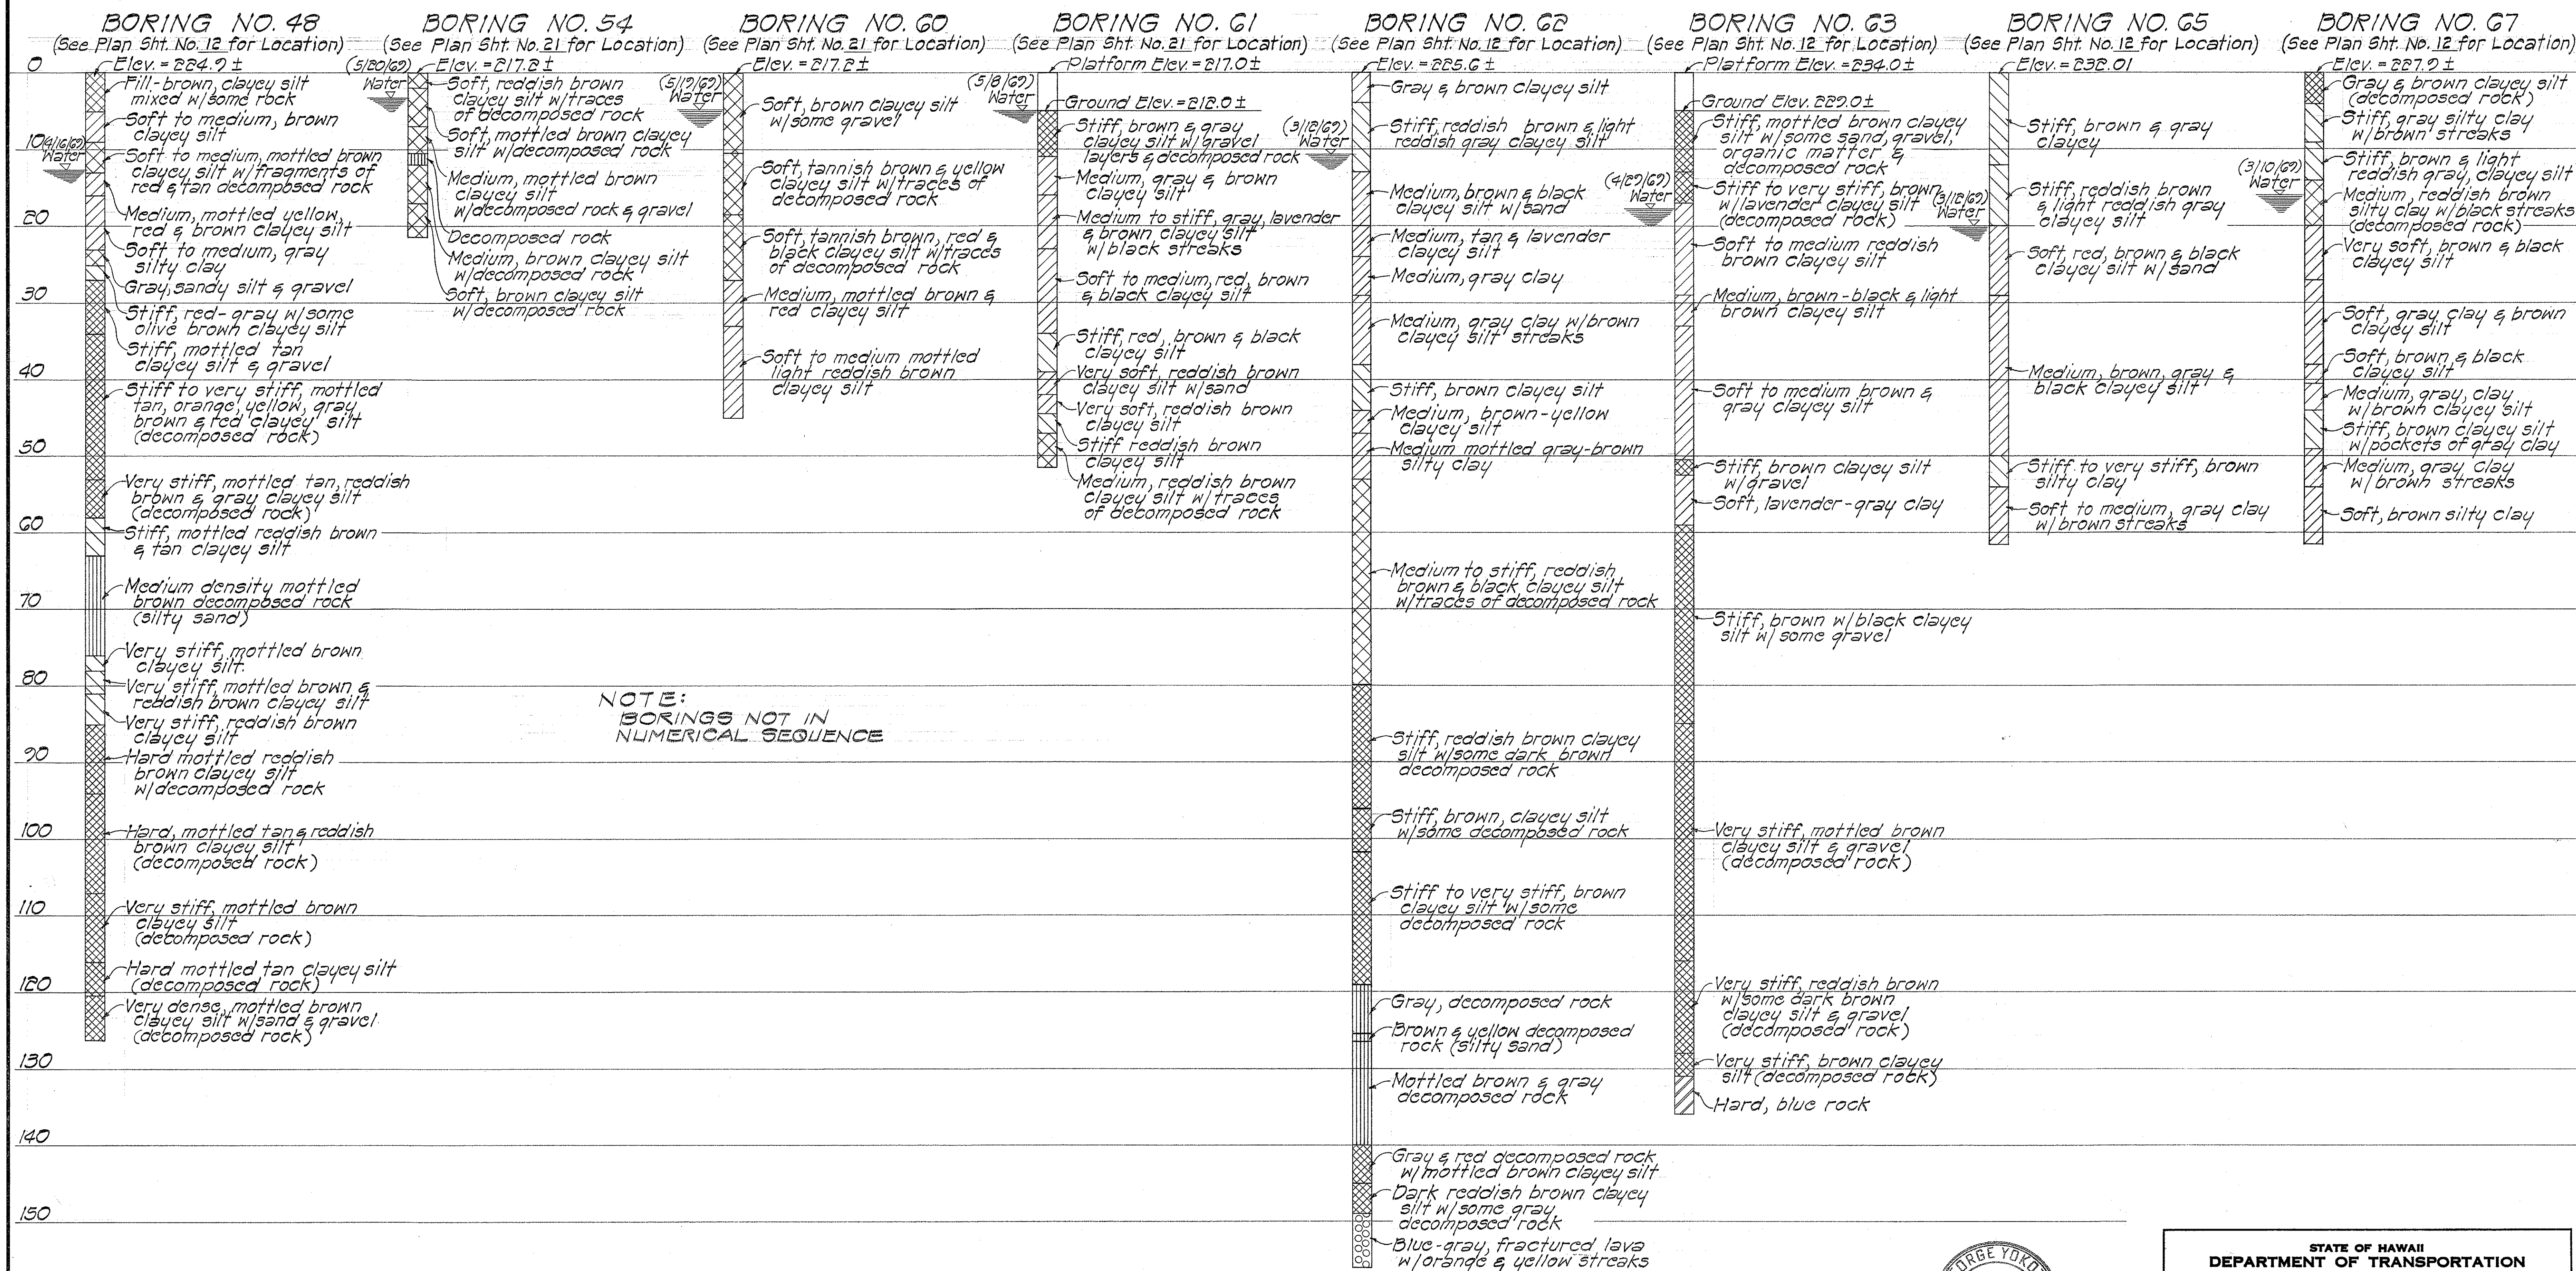

SURVEY PLOTTED BY	DATE
DRAWN BY	
CHECKED BY	
DESIGNED BY	
NOTED BY	
QUANTITIES BY	
CHECKED BY	
NO.	

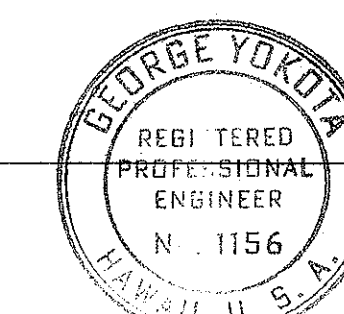

THIS WORK WAS PREPARED BY ME OR UNDER MY SUPERVISION.

George Yorka


STATE OF HAWAII
DEPARTMENT OF TRANSPORTATION
HIGHWAYS DIVISION

BORING LOG

HALEKOU INTERCHANGE
F.A.I. Project No. I-HB-1(24)-11
Scale: 1" = 10' Date: June 1975


SHEET No. 3 OF 5 SHEETS

FED. ROAD DIST. NO.	STATE	FED. AID PROJ. NO.	FISCAL YEAR	SHEET NO.	TOTAL SHEETS
HAWAII	HAW.	I-40-1(24)-11	1983	27	328

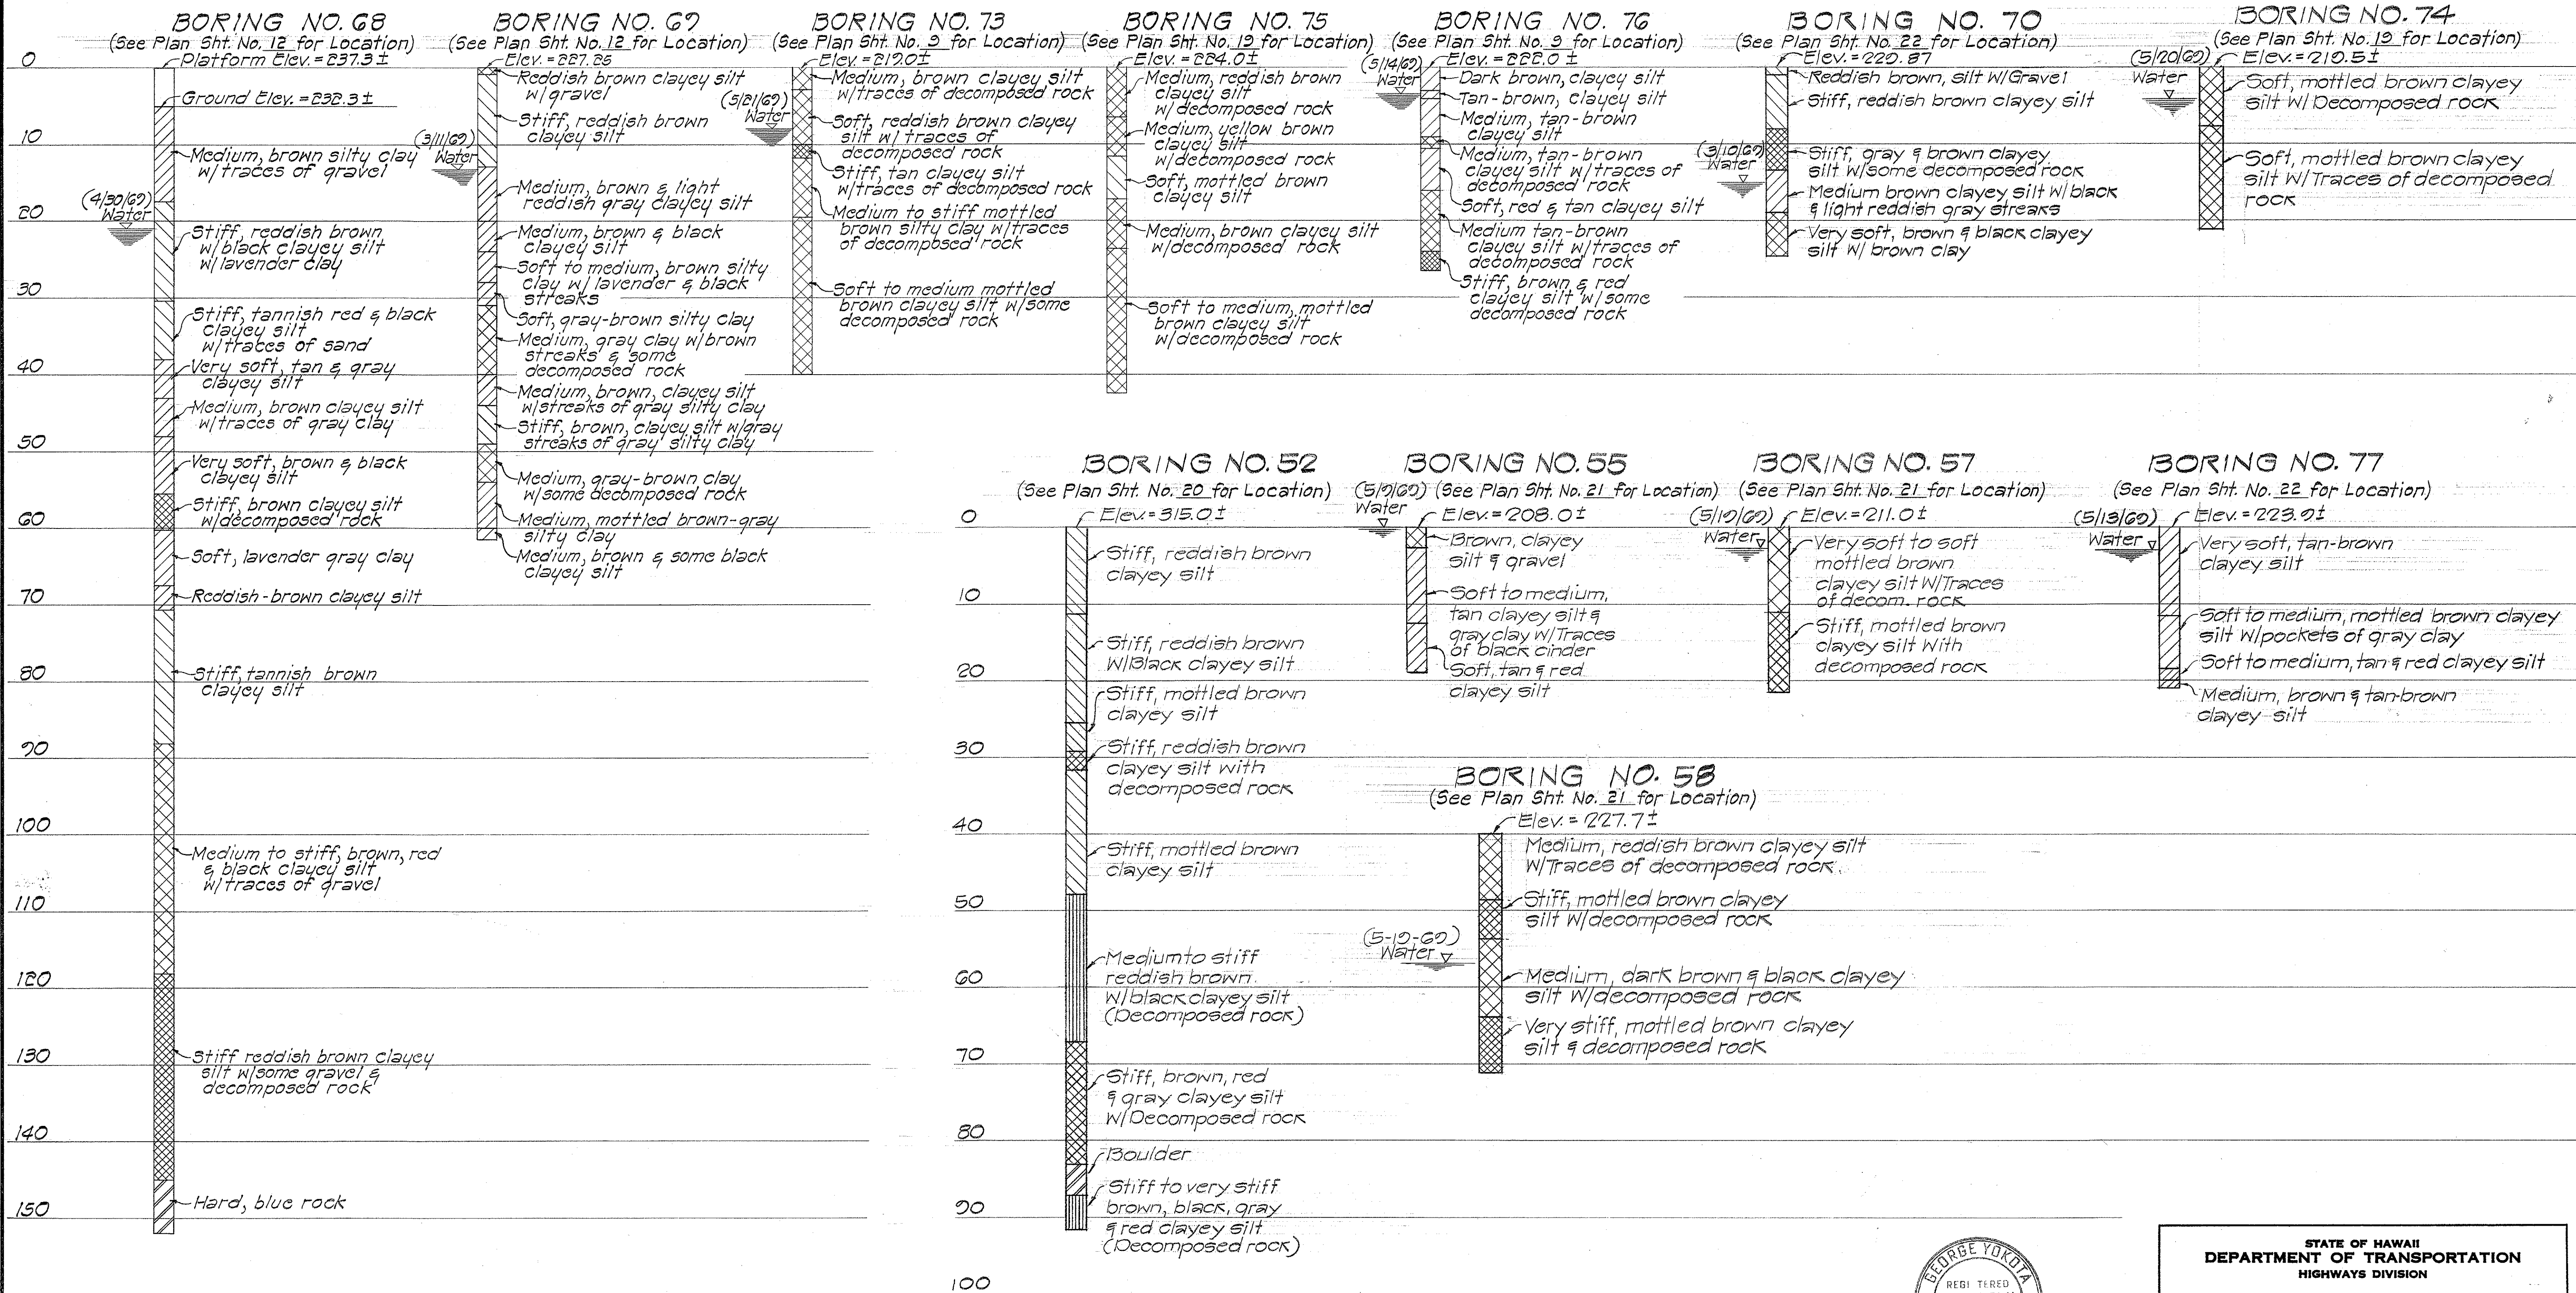

SURVEY PLOTTED BY	DATE
DESIGNED BY	*****
NOTED BY	*****
CHECKED BY	*****
ORIGINAL PLAN	*****
NOTE BOOK	*****
NO.	*****

NOTE:
BORINGS NOT IN
NUMERICAL SEQUENCE

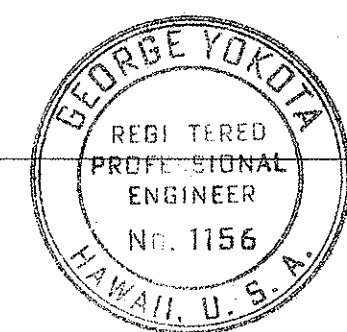

THIS WORK WAS PREPARED BY
ME OR UNDER MY SUPERVISION.
Rune Y. L.

STATE OF HAWAII
DEPARTMENT OF TRANSPORTATION
HIGHWAYS DIVISION

BORING LOG


HALEKOU INTERCHANGE
F.A.I. Project No. I-40-1(24)-11
Scale: 1"=10' Date: June 1975

SHEET No. 4 OF 5 SHEETS

FED. ROAD DIST. NO.	STATE	FED. AID PROJ. NO.	FISCAL YEAR	SHEET NO.	TOTAL SHEETS
HAWAII	HAW.	I-H3-1(24)-11	1983	28	328

BORING NO. 4

(See Plan Sht. No. 8 for Location)

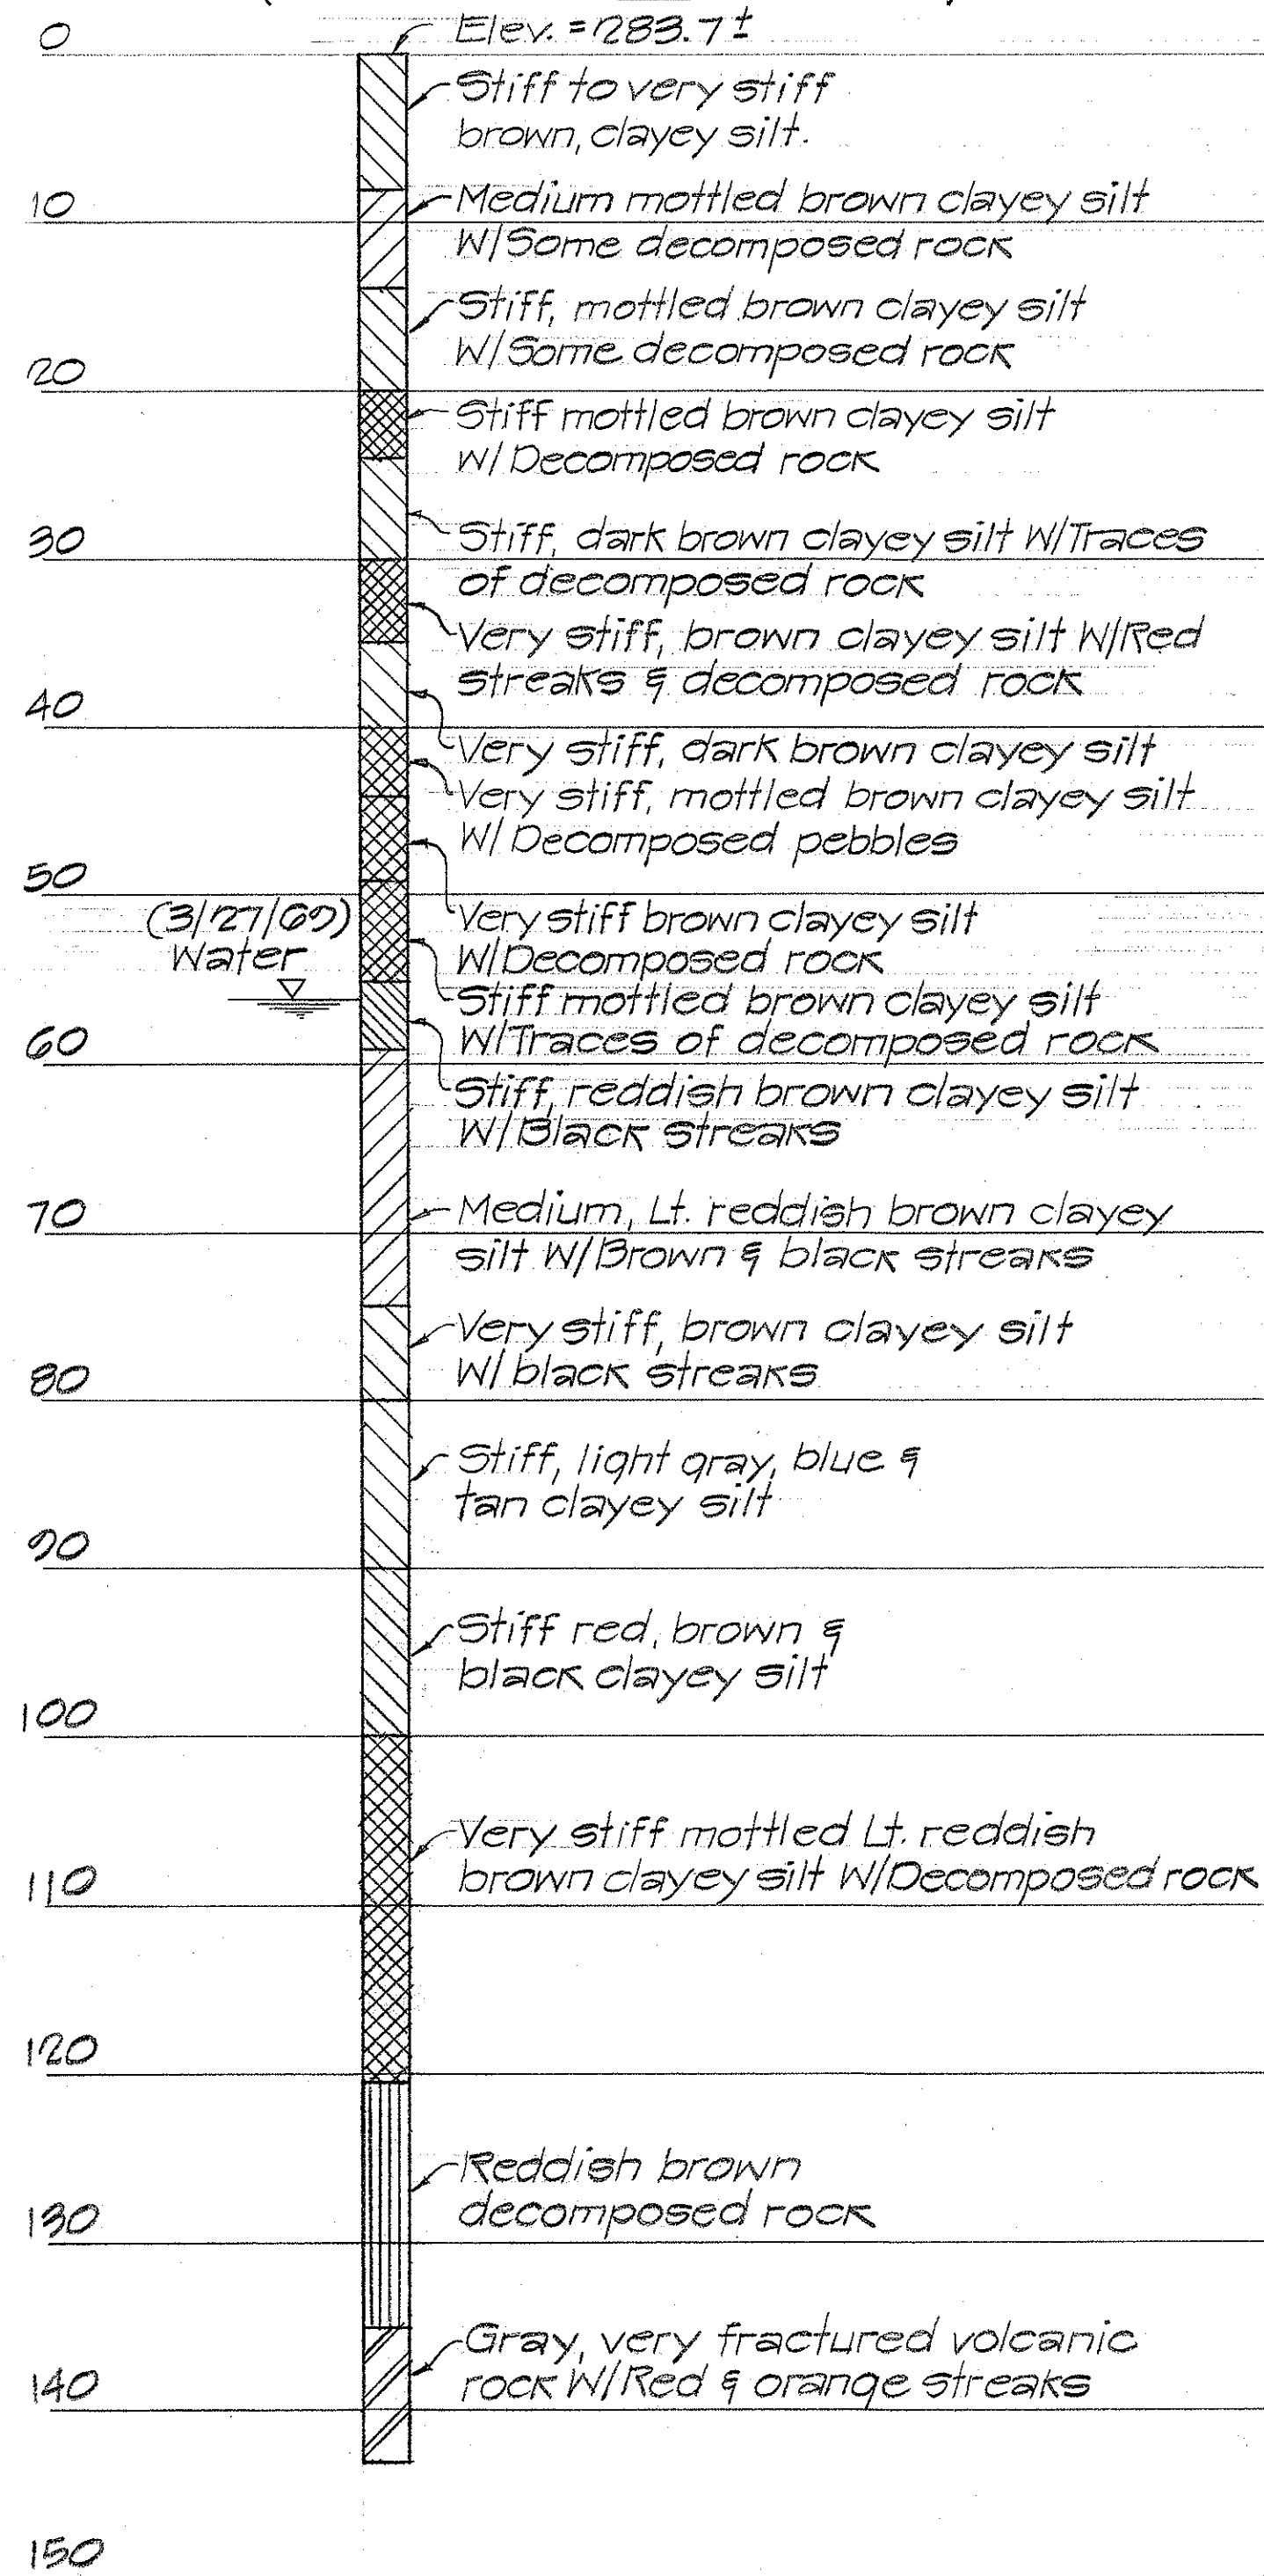


BORING NO. 5

(See Plan Sht. No. 8 for Location)



BORING NO. 8

(See Plan Sht. No. 17 for Location)

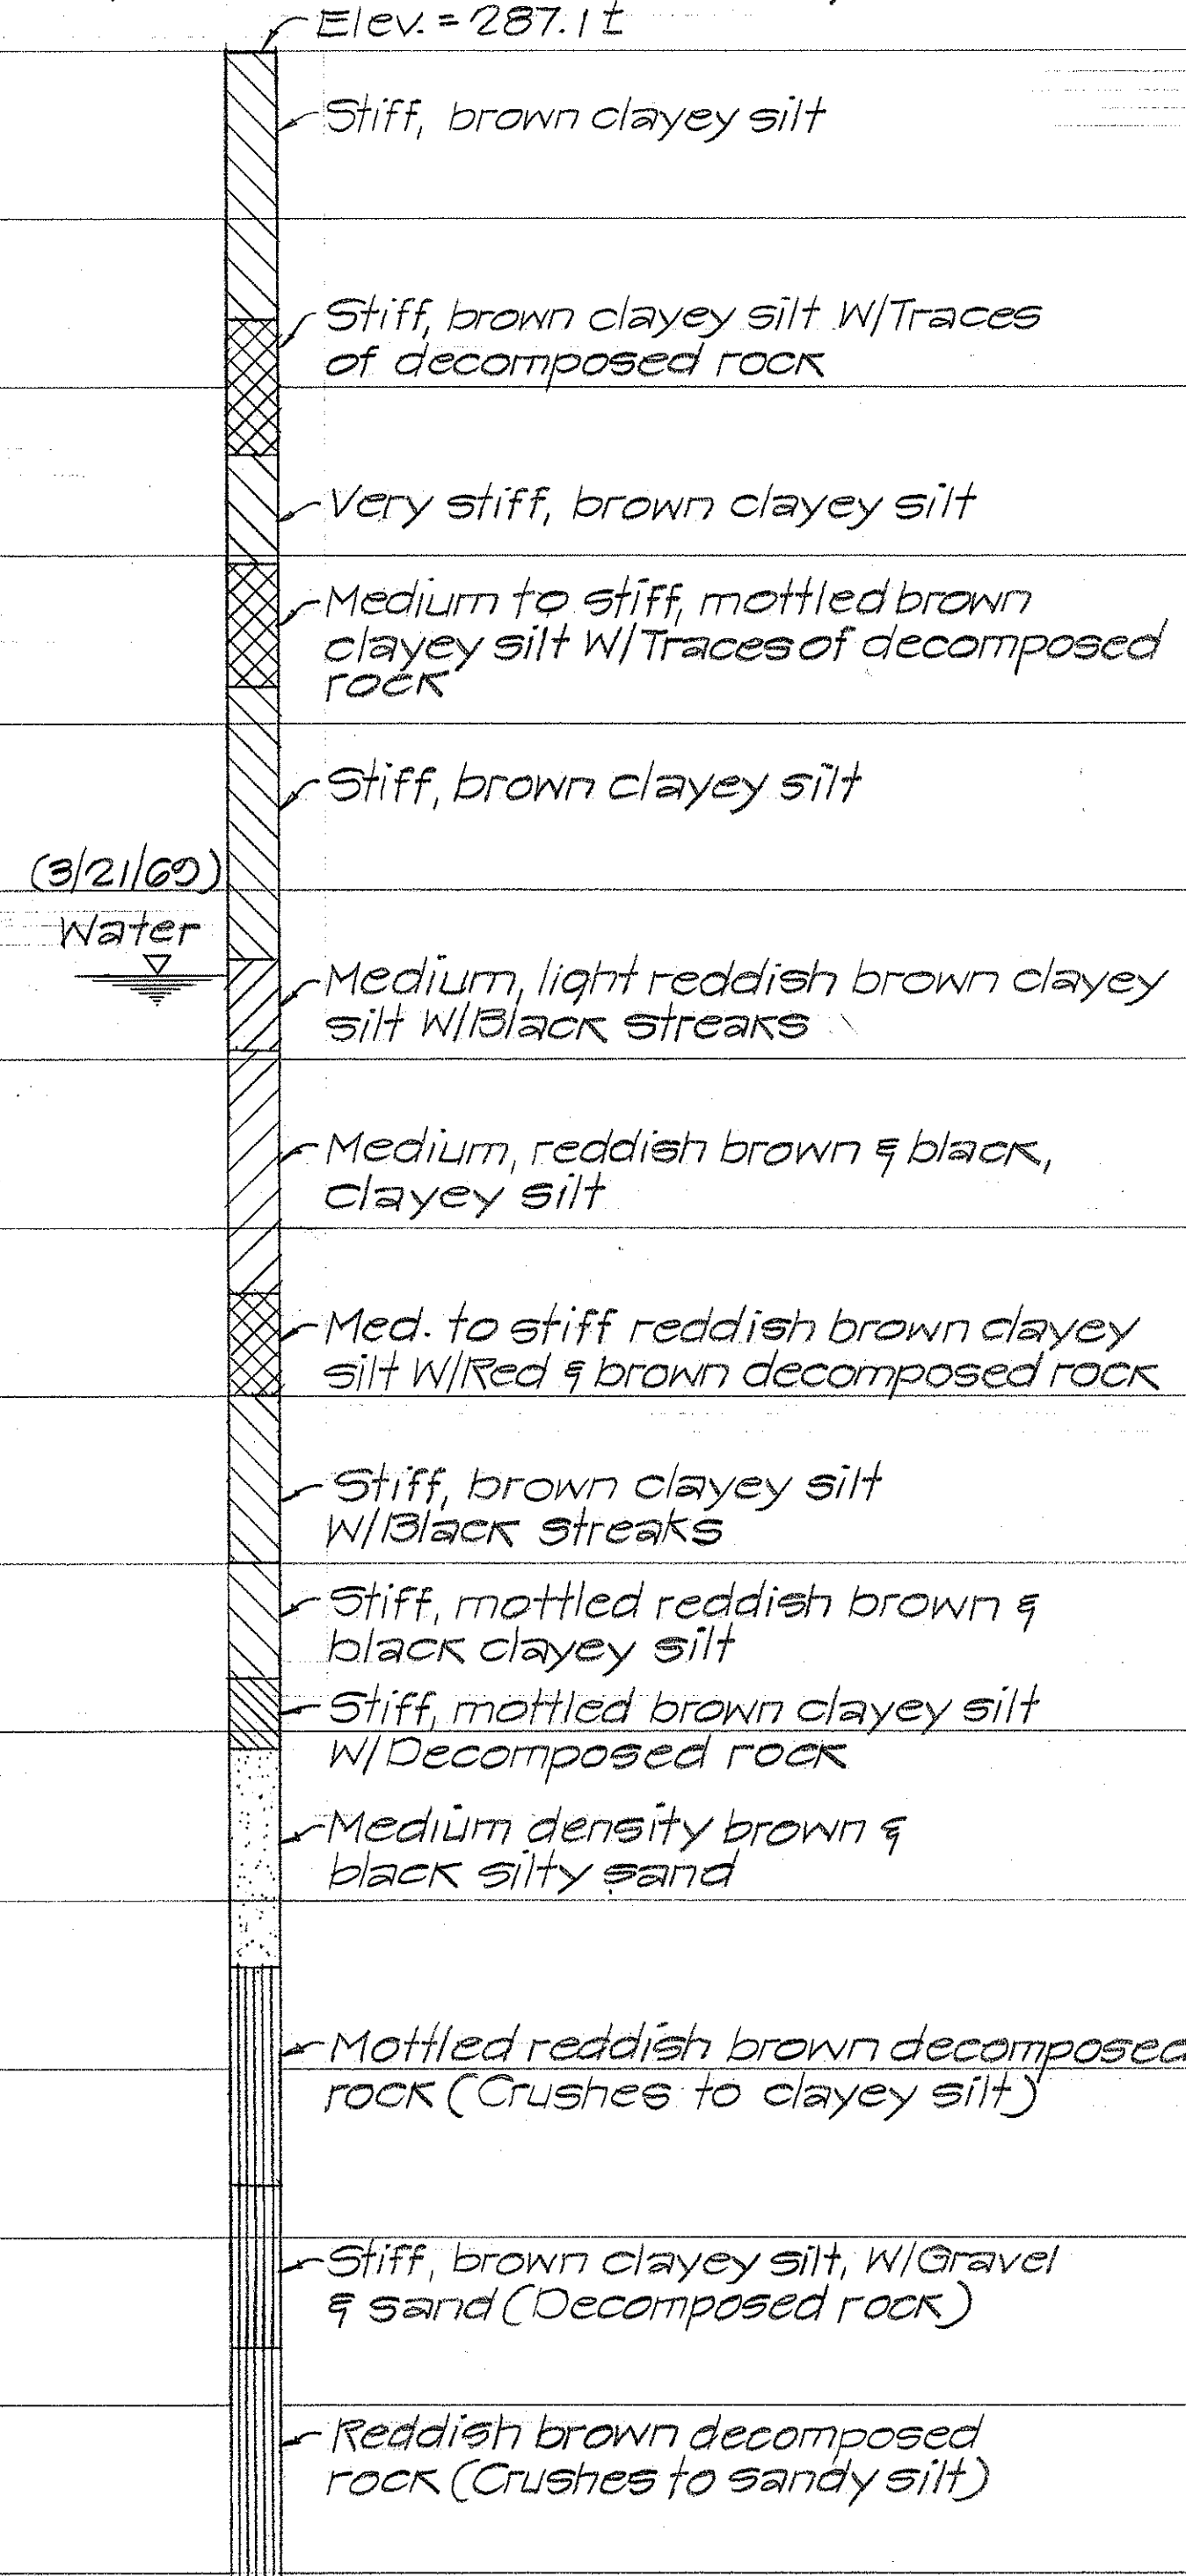


BORING NO. 25

(See Plan Sht. No. 16 for Location)



NOTE:
BORINGS NOT IN NUMERICAL SEQUENCE

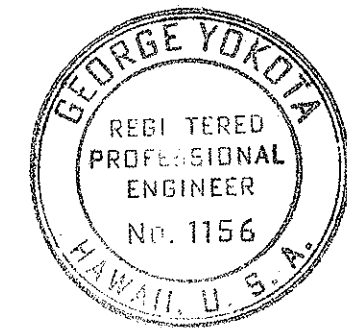

THIS WORK WAS PREPARED BY
ME OR UNDER MY SUPERVISION.

George Yokota

STATE OF HAWAII
DEPARTMENT OF TRANSPORTATION
HIGHWAYS DIVISION

BORING LOG

HALEKOLU INTERCHANGE
FAI Project No. I-H3-1(24)-11
Scale: 1" = 10' Date: June 1975

SHEET No. 58 OF 5 SHEETS

DATE	_____
SURVEY PLOTTED BY	_____
DRAWN BY	_____
TRACES BY	_____
NOTES BY	_____
CHECKED BY	_____
ORIGINAL PLAN	_____
NOTE BOOK	_____
No.	_____