


FED. ROAD DIST. NO.	STATE	FED. AID PROJ. NO.	FISCAL YEAR	SHEET NO.	TOTAL SHEETS
HAWAII	HAW.	548-1(24)11	1983	269	328

GENERAL PLANTING NOTES

1. TREES w/ TRUNK DIAMETER OF 4" OR GREATER WHEN FULLY GROWN SHALL NOT BE LOCATED CLOSER THAN 50' FROM THE EDGE OF PAVEMENT, EXCEPT WHERE THERE IS GUARDRAIL OR OTHER INTERVENING BARRIER.
2. CONTRACTOR SHALL EXERCISE CAUTION WHEN PLANTING TREES NEAR DRAIN LINES OR UNDERGROUND UTILITIES TO PREVENT FUTURE DAMAGE TO ROOT SYSTEMS.
3. ALL AREAS TO BE PLANTED WITH HONAN GRASS OR WEDELIA SHALL BE GIVEN 6" OF TOP SOIL, OR AS DIRECTED BY THE ENGINEER.

TOTAL PLANT LIST (SHTS L-1 TO L-4)

QTY	BOTANICAL NAME	COMMON NAME	SIZE & COND.
44	CASSIA JAVANICA x FISTULA	RAINBOW SHOWER (QUEENS)	10-12 FT. 20 GAL.
109	MELALEUCA LEUCADENDRON	PAPERBARK	10-12 FT. 15 GAL.
10	SPATHODEA CAMPANULATA	AFRICAN TULIP TREE (YELLOW)	12-14 FT. 20 GAL.
13	ALEURITES MOLUCCANA	KUKUI	12-14 FT. B&B.
12	CALOPHYLLUM INOPHYLLUM	KAHANI	12-14 FT. B&B/20 GAL.
44	THEVETIA PERUVIANA	BE-STILL TREE	8-10 FT. 10 GAL.
1240	HIBISCUS R. SINENSIS	SINGLE WHITE HIBISCUS	4-6 FT. 5 GAL.
4085	HIBISCUS R. SINENSIS	SINGLE RED HIBISCUS	4-6 FT. 5 GAL.
40	ACACIA CONFUSA	FORMOSAN KOA	8-10 FT. 10 GAL.
3223	ALLAMANDA C. HENDERSONII	ALLAMANDA	2-4 FT. 1 GAL.
34,250 S.F.	WEDELIA TRILOBATA	WEDELIA	ROOTED CUTTINGS @ 6% C
95,325 S.F.	CYNODON DACTYLON	BERMUDA GRASS	HYDRO-MULCHED STOLONS
126,100 S.F.	EREMOCHLOA OPHIUROIDES	HONAN GRASS	OPTION (SEE SPEC)

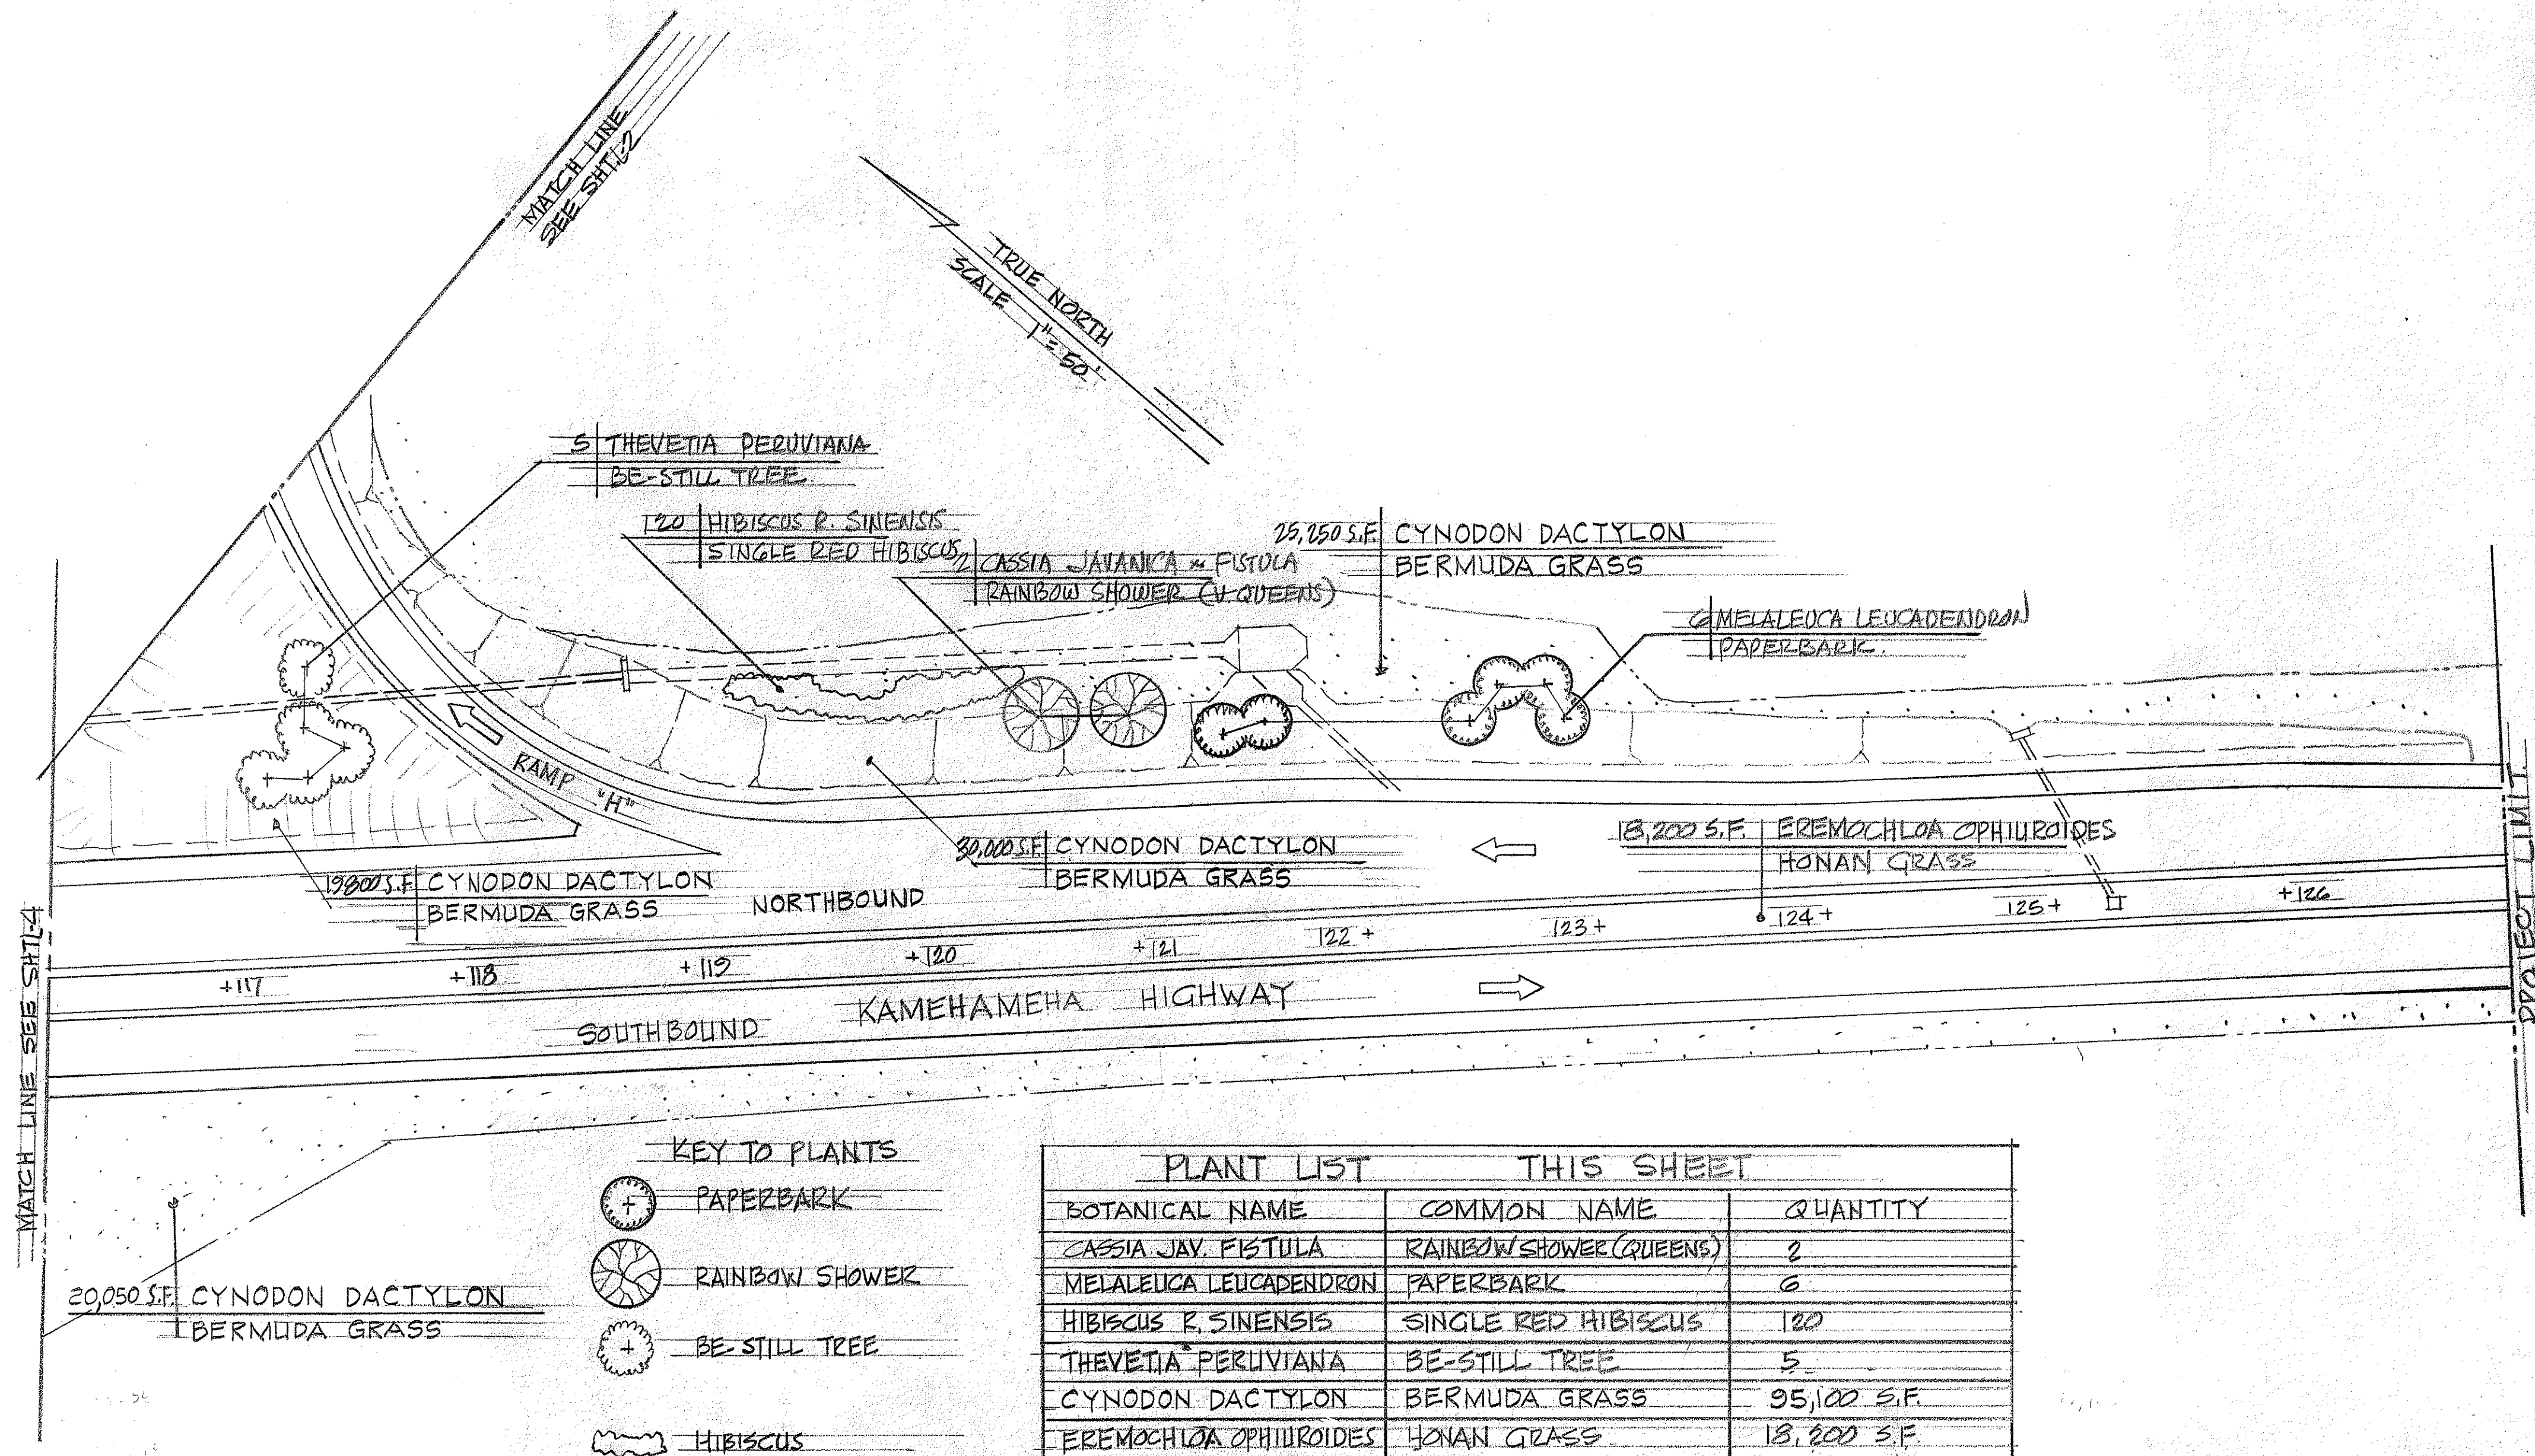

STATE OF HAWAII
DEPARTMENT OF TRANSPORTATION
HIGHWAYS DIVISION


LANDSCAPE PLAN

HALEKOU INTERCHANGE
F.A.I. PROJECT I-13-1(24)11
SCALE: 1"=50' DATE: JULY, 1975
SHEET NO. 1 OF 4 SHEETS

FED. ROAD DIST. NO.	STATE	FED. AID PROJ. NO.	FISCAL YEAR	SHEET NO.	TOTAL SHEETS
HAWAII	HAW.	1431(24)	1983	270	328

PLANT LIST - THIS SHEET

POTENTIAL NAME	COMMON NAME	QTY
CALOPHYLLUM INOPHYLLUM	KAMANI	9
CASSIA JAVANICA x FISTULA	RAINBOW SHOWER (V. QUEENS)	26
MELALEUCA LEUCADENDRON	PAPERBARK	61
THEVETIA PERUVIANA	BE-STILL TREE	24
HIBISCUS R. SINENSIS	SINGLE RED HIBISCUS	2250
HIBISCUS R. SINENSIS	SINGLE WHITE HIBISCUS	500
WEDELIA TRILOBATA	WEDELIA	33,200 S.F.
ALLAMANDA C. HENDERSONII	ALLAMANDA	2624
CYNODON DACTYLON	BERMUDA GRASS	369,150 S.F.
FREMANTHIA OPHIURIDES	HONAN GRASS	38,700 S.F.
ACACIA CONFUSA	FORMOSAN KOA	18

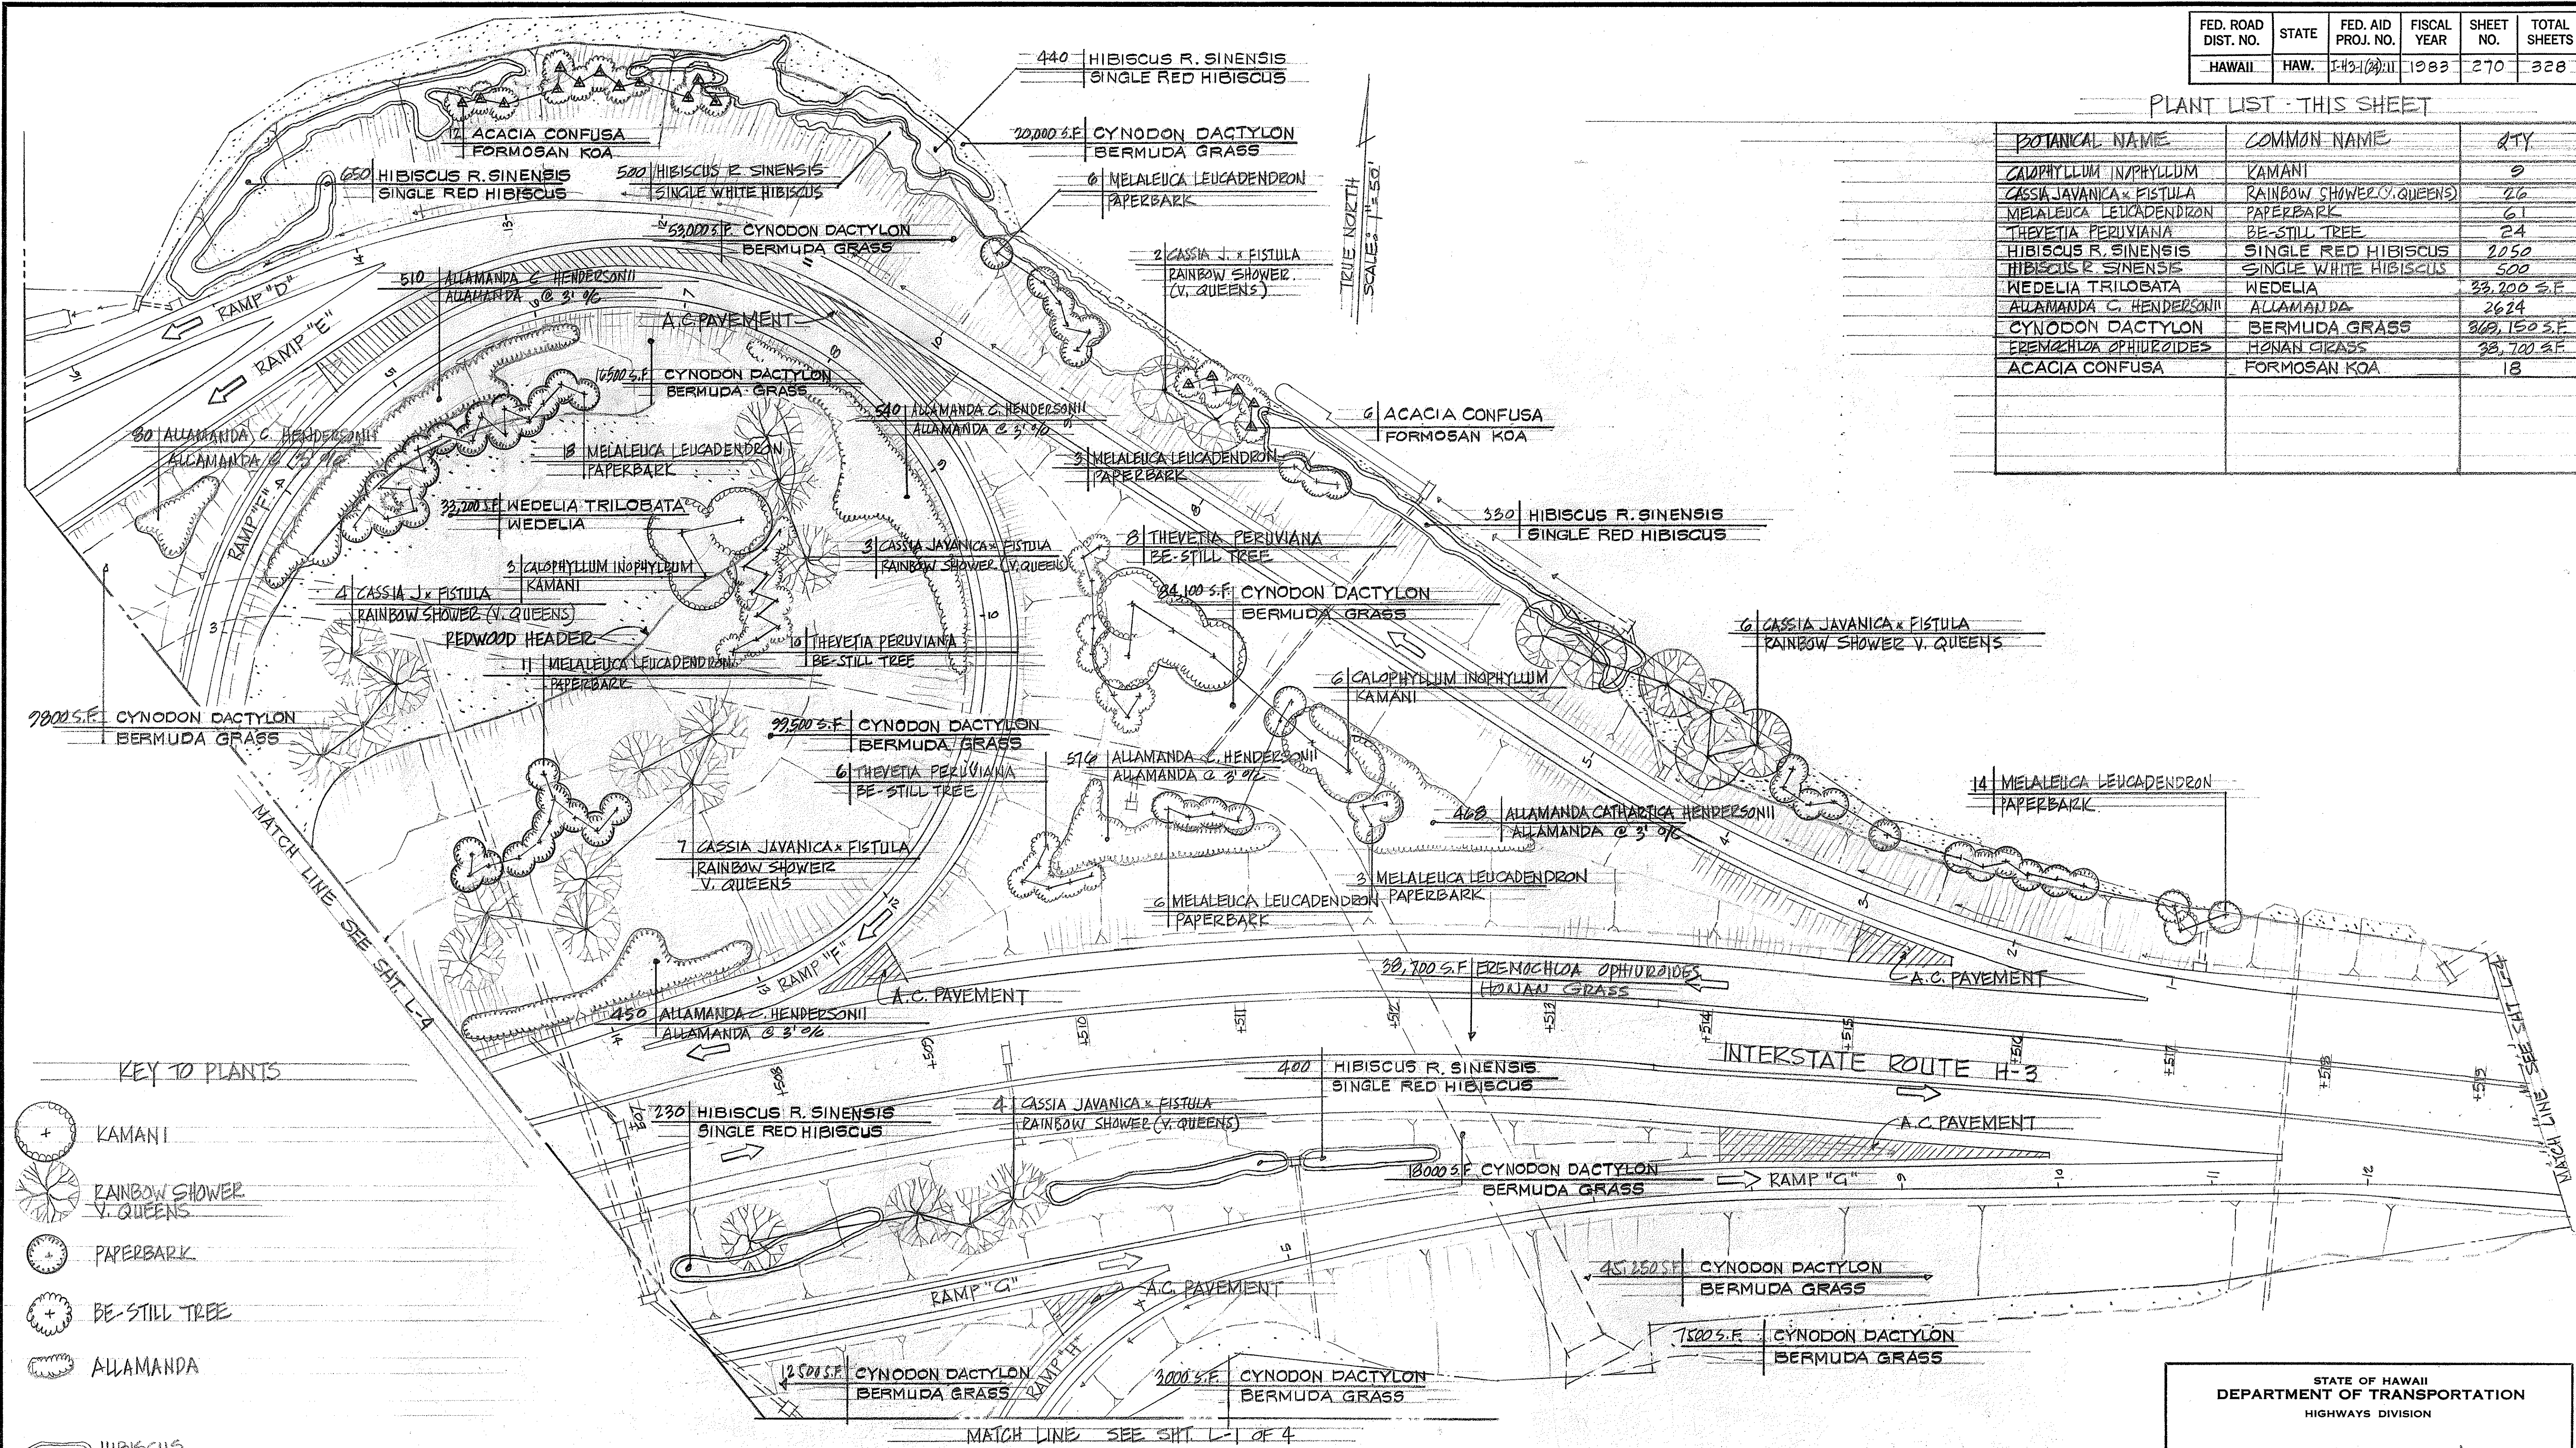

KEY TO PLANTS

- KAMANI
- RAINBOW SHOWER (V. QUEENS)
- PAPERBARK
- BE-STILL TREE
- ALLAMANDA
- HIBISCUS
- FORMOSAN KOA

SURVEY PLOTTED BY	DATE
DRAWN BY	
DESIGNED BY	
QUANTITIES BY	
CHECKED BY	
ORIGINAL PLAN	
NOTE BOOK	
No.	


STATE OF HAWAII
DEPARTMENT OF TRANSPORTATION
HIGHWAYS DIVISION

LANDSCAPE PLAN

HALEKOU INTERCHANGE
F.A.I. PROJECT NO. IH-3-1(24):11
SCALE 1" = 50' DATE: JULY 1975

SHEET No. L-2 OF 4 SHEETS

FED. ROAD DIST. NO.	STATE	FED. AID PROJ. NO.	FISCAL YEAR	SHEET NO.	TOTAL SHEETS
HAWAII	HAW.	1-H3-1(24)11	1983	271	328

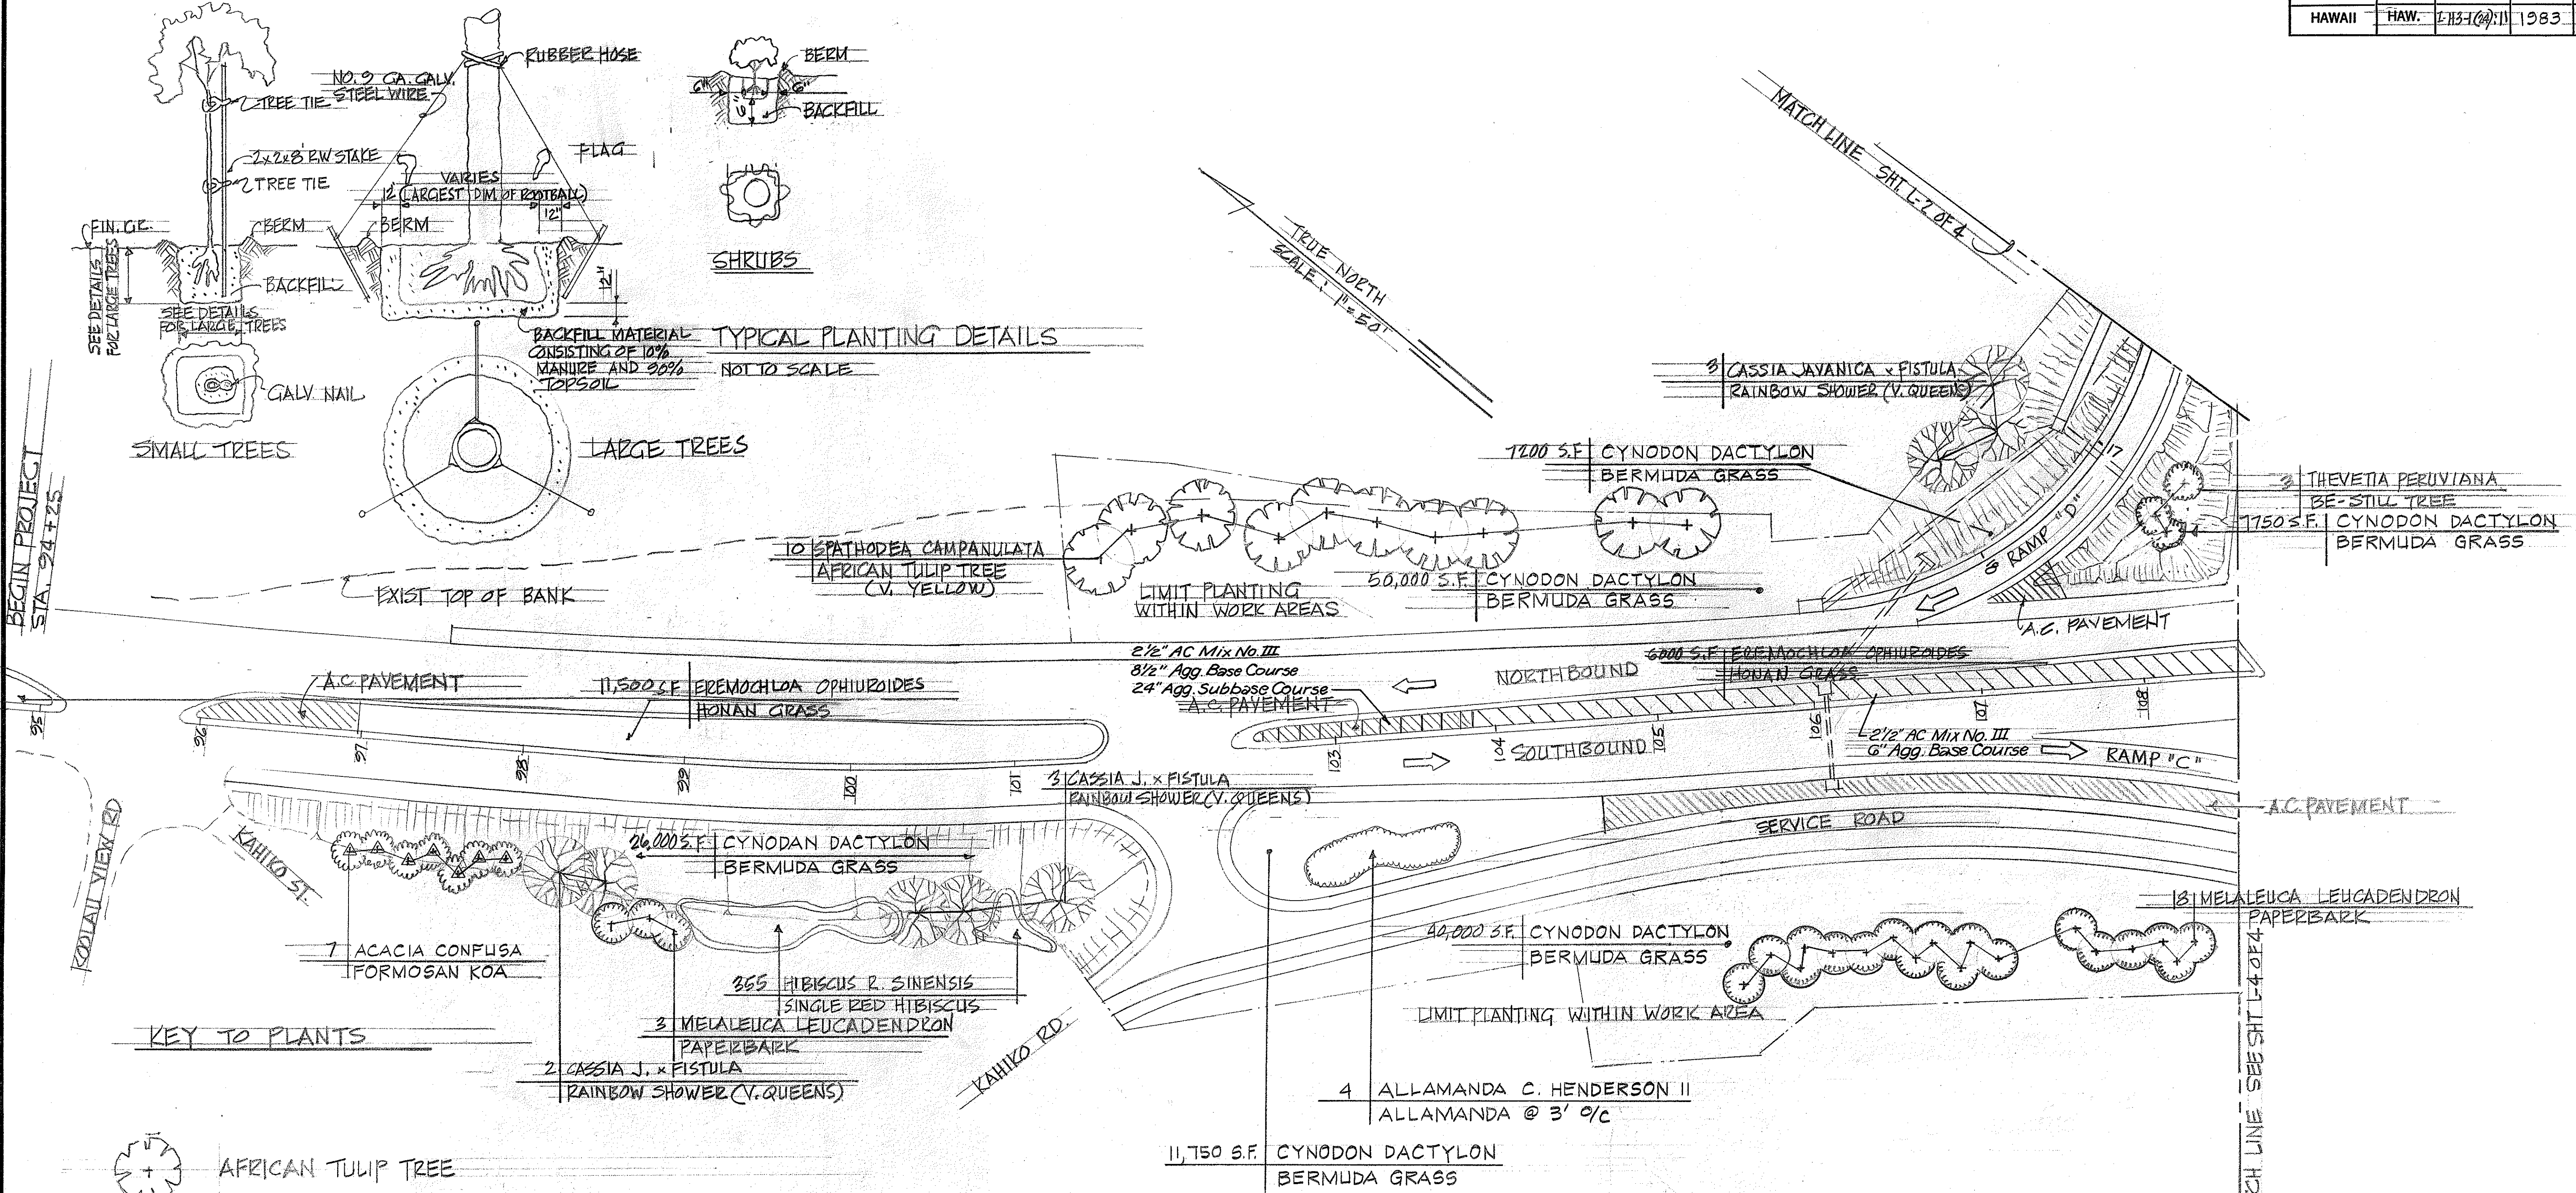

STATE OF HAWAII

DEPARTMENT OF TRANSPORTATION

HIGHWAYS DIVISION

LANDSCAPE PLAN


HALEKOLU INTERCHANGE

F.A.I. PROJECT NO. I-H3-1(24)11

SCALE: 1"=50' DATE: JULY 1985

SHEET NO. 1-3 OF 4 SHEETS

FED. ROAD DIST. NO.	STATE	FED. AID PROJ. NO.	FISCAL YEAR	SHEET NO.	TOTAL SHEETS
HAWAII	HAW.	I-H3-1(24)11	1983	272	328

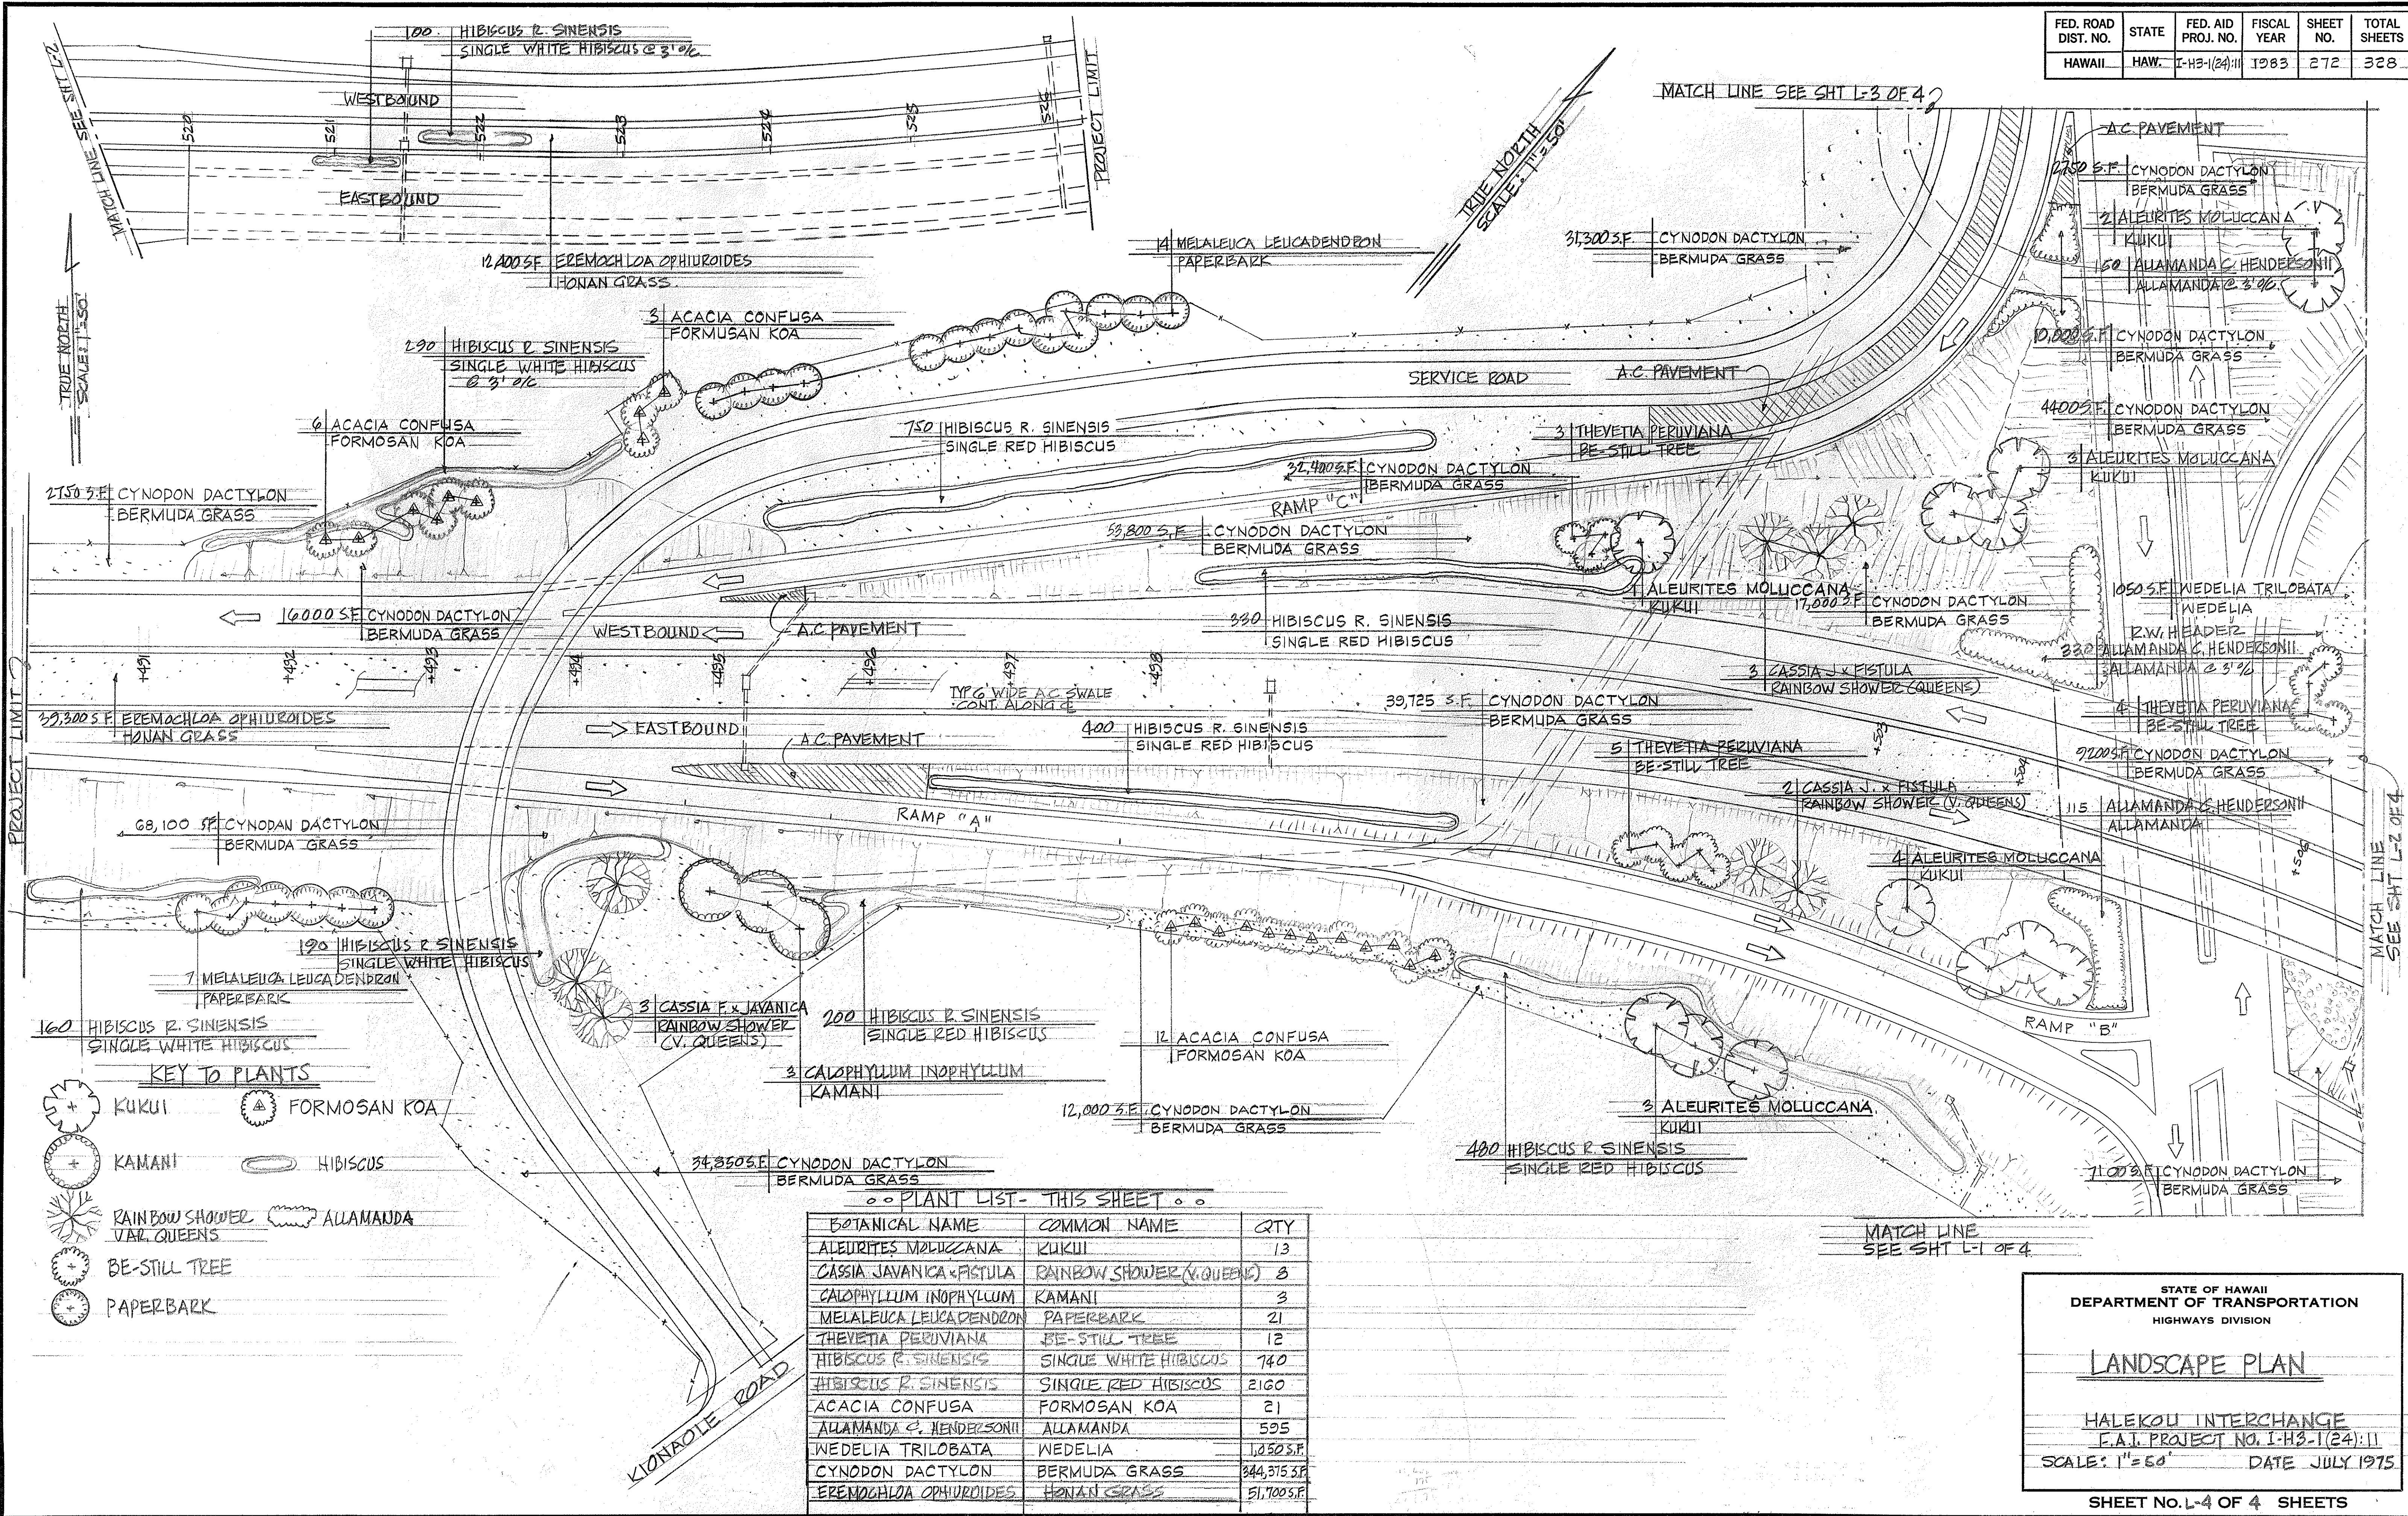

DATE: _____
 SURVEY PLOTTED BY: _____
 DRAWN BY: _____
 TRACED BY: _____
 NOTE BOOK NO. _____
 DESIGNED BY: _____
 QUANTITIES BY: _____
 CHECKED BY: _____

STATE OF HAWAII
 DEPARTMENT OF TRANSPORTATION
 HIGHWAYS DIVISION

LANDSCAPE PLAN

HALEKOU INTERCHANGE
 E.A. PROJECT NO. I-H3-1(24)11
 SCALE: 1"=50' DATE JULY 1975

SHEET NO. L-4 OF 4 SHEETS