
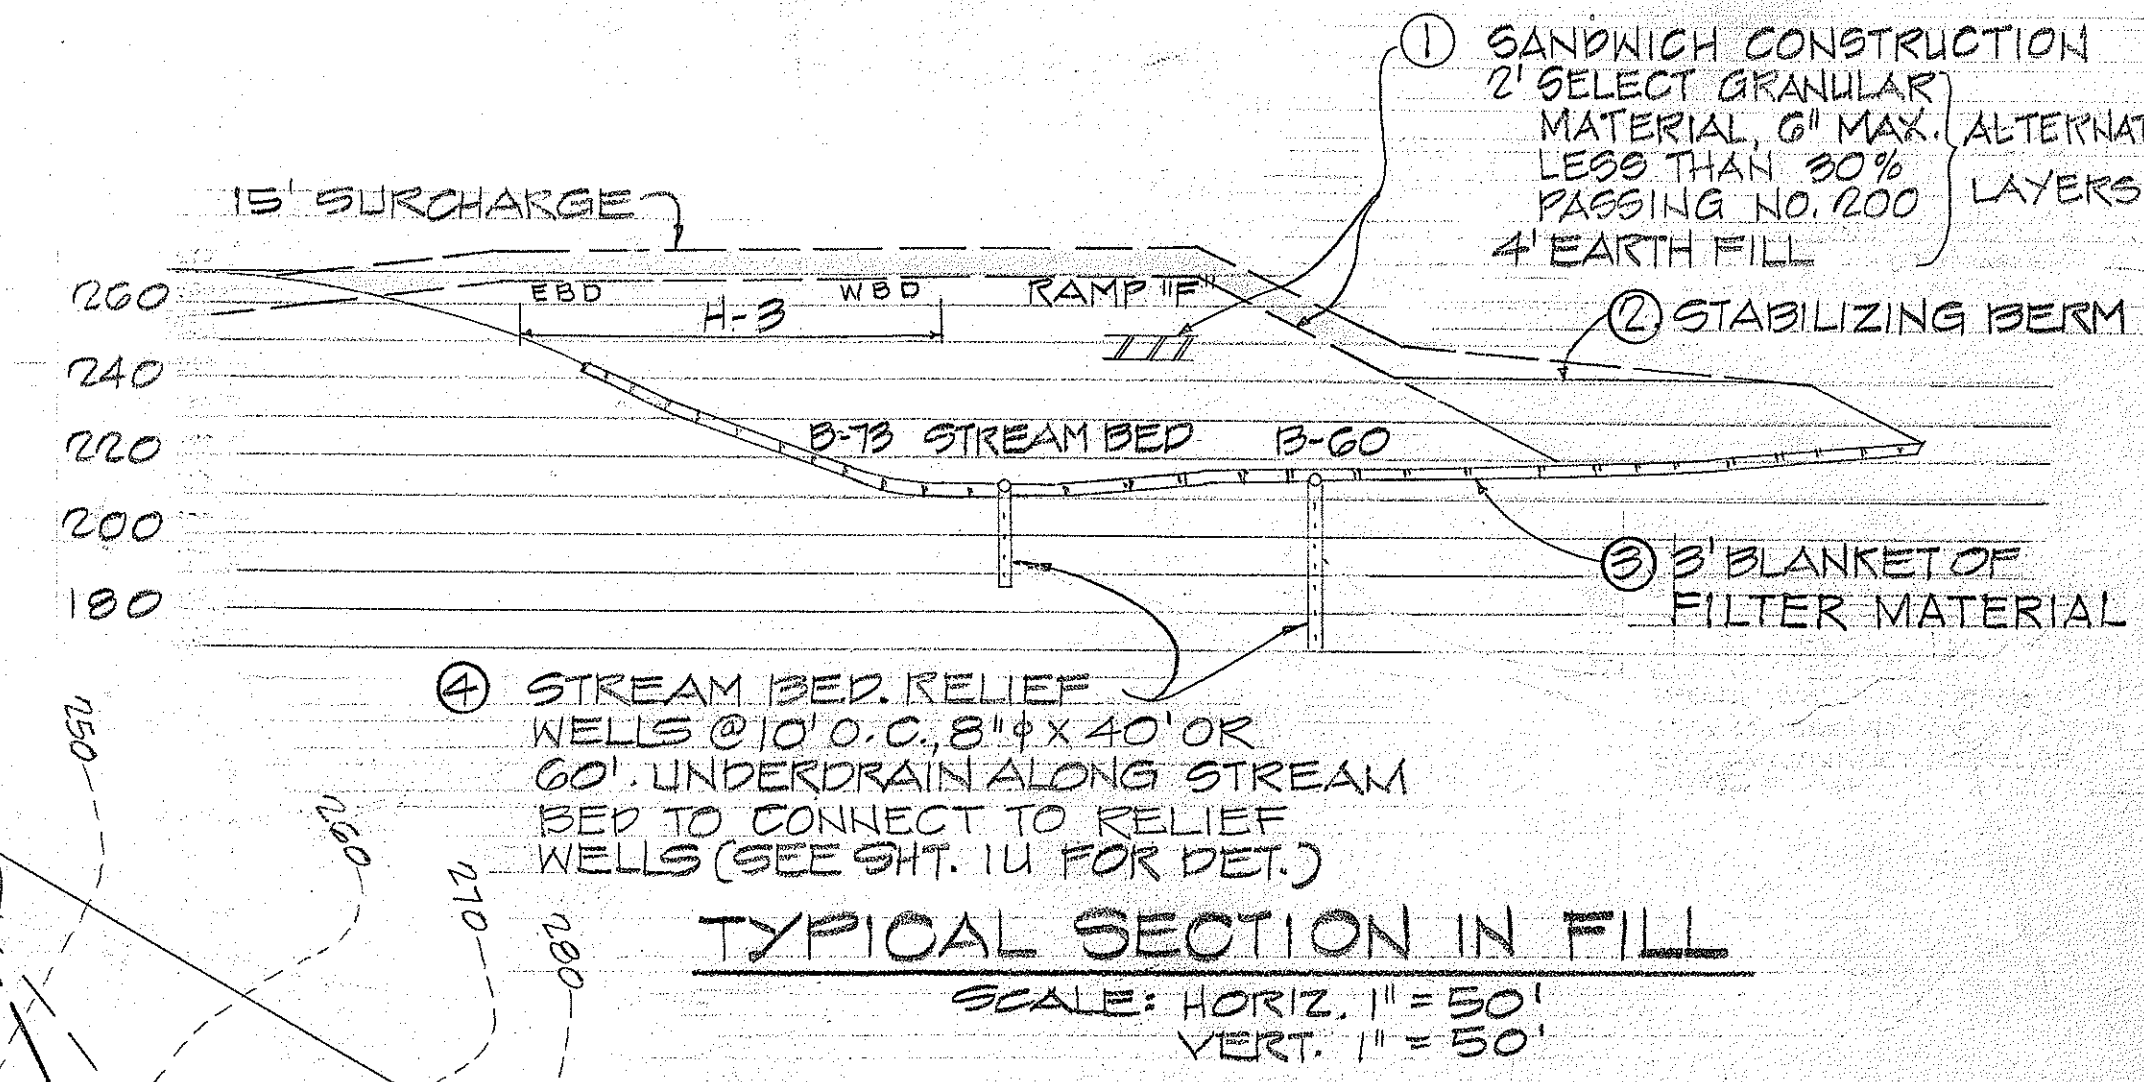
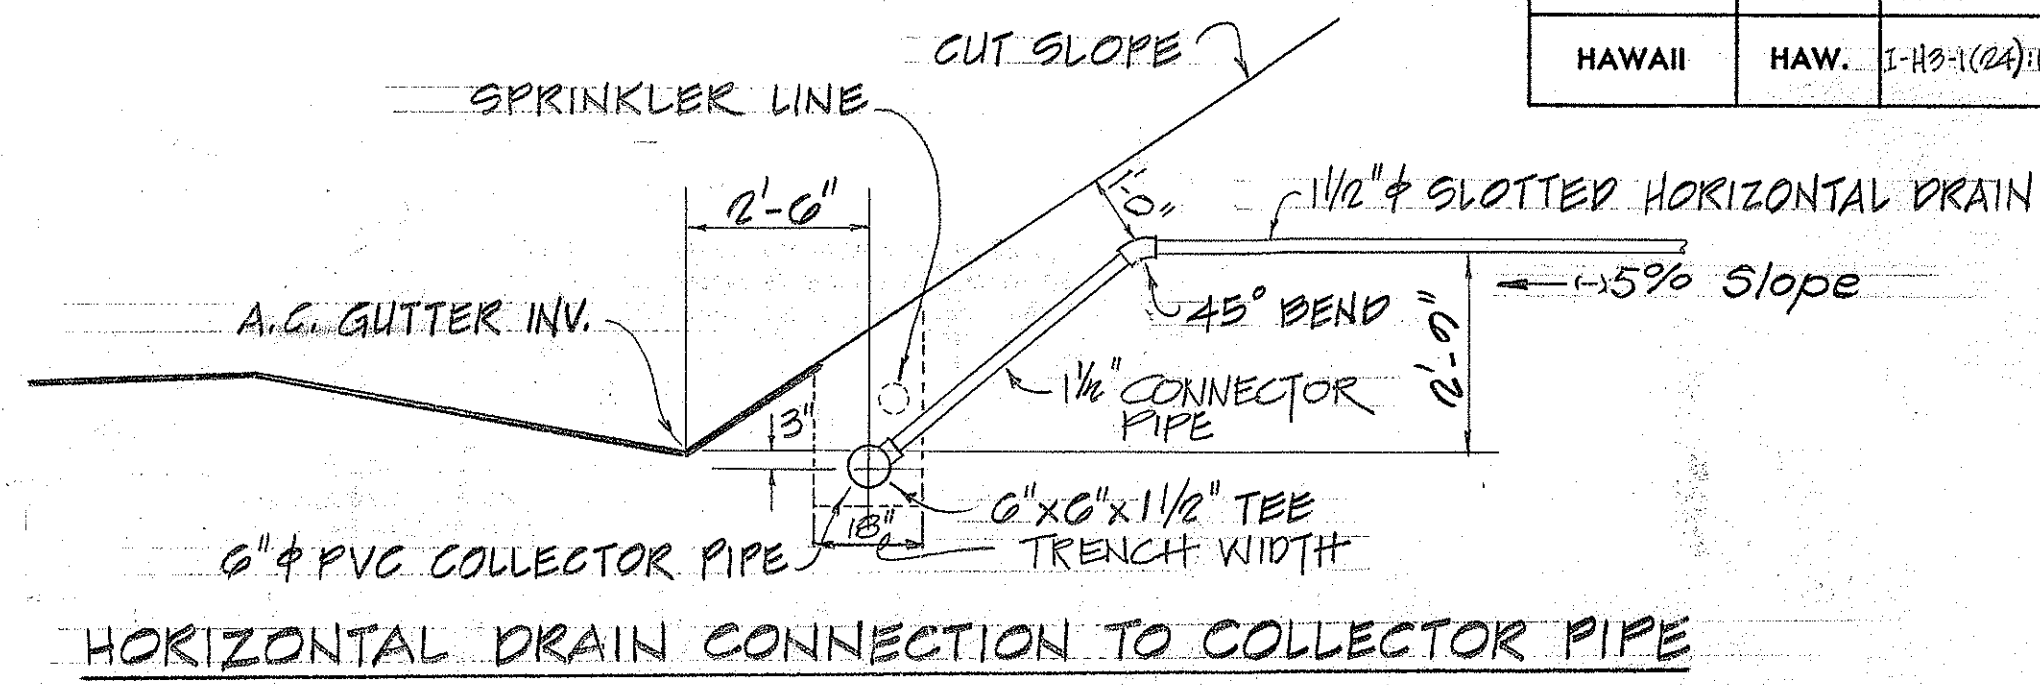



FED. ROAD DIST. NO.	STATE	FED. AID PROJ. NO.	FISCAL YEAR	SHEET NO.	TOTAL SHEETS
HAWAII	HAW.	1-H3-1(24)11	1983	71	328

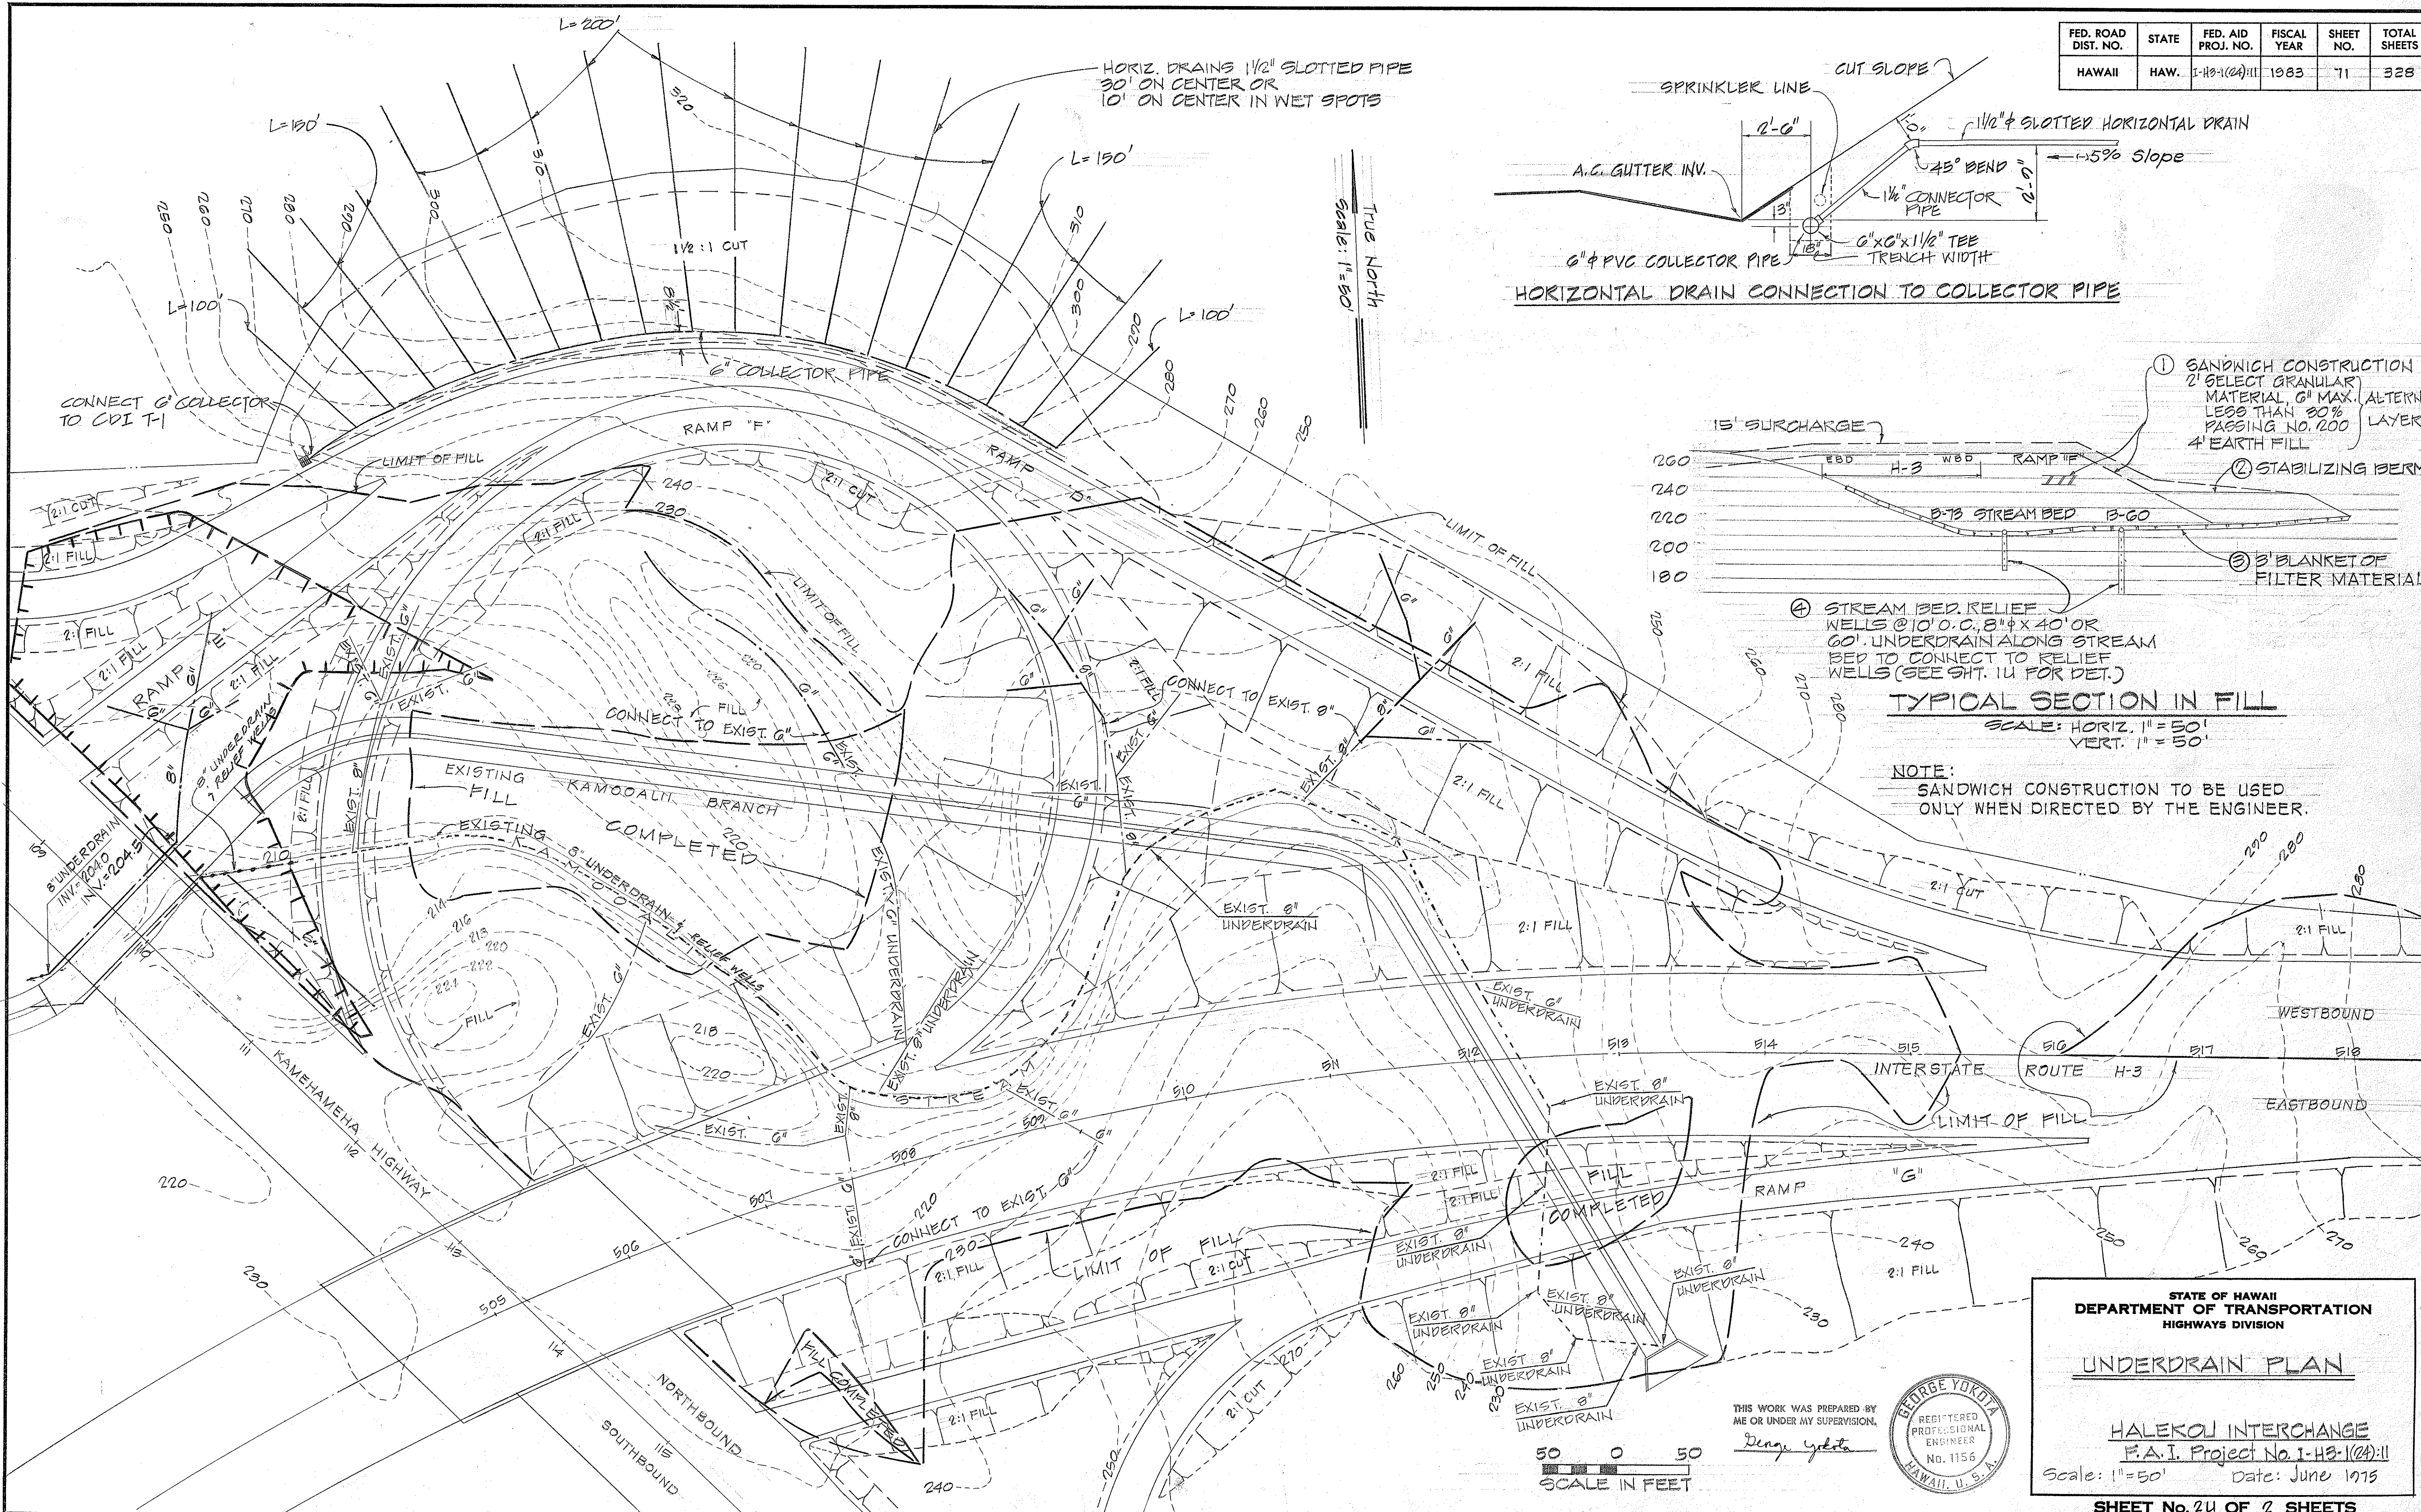

NOTE:
SANDWICH CONSTRUCTION TO BE USED
ONLY WHEN DIRECTED BY THE ENGINEER.

DESIGNED BY	DATE
DRAWN BY	
CHECKED BY	
APPROVED BY	

THIS WORK WAS PREPARED BY
ME OR UNDER MY SUPERVISION,
George Yokota

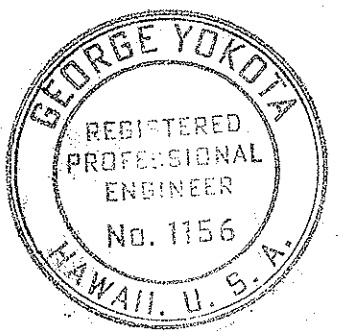

STATE OF HAWAII
DEPARTMENT OF TRANSPORTATION
HIGHWAYS DIVISION

UNDERDRAIN PLAN

HALEKOLU INTERCHANGE
F.A.I. Project No. 1-H3-1(24)11
Scale: 1"=50' Date: June 1975

SHEET No. 2U OF 2 SHEETS