
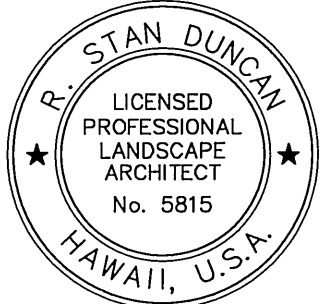


FED. ROAD DIST. NO.	STATE	FED. AID PROJ. NO.	FISCAL YEAR	SHEET NO.	TOTAL SHEETS
HAWAII	HAW.	I-H3-175, UNIT VIIIB	2009	16	21

Irrigation Head Schedule						
Head Symbol	Angle	Manufacturer/ Catalog Number	G.P.M.	P.S.I.	RAD.	Detail
Impact Sprinkler On Riser	90° 180°	Rainbird 2045-PJ Series (or Equal)				
☐		B46000-10-LA	2.20	25-60	22'-41'	
▣		B46000-10-LA	2.20	25-60	22'-41'	
Impact Sprinkler On Riser	360°	Rainbird 2045-PJ Series (or Equal)				
		B46000-10-LA	3.50	60	41'	
■						

Irrigation Material Schedule			
Symbol	Description	Manufacturer/ Catalog Number	Detail
⊕	Remote Control Valve	Hunter ICV-FS-AS-R Series, Rainbird PESB-R-PRD-D Series, Or Approved Equal Size As Noted	.
	Battery Powered Controller	Dig Model 500 Series Or Approved Equal	.
	Dc Solenoid Adapters For Ac Valves	Dig Model 300 Series Or Approved Equal	
✂	Gate Valve	Nibco T-113, Or Equal Full Line Size	.
---	Irrigation Mainline	Schedule 40 Pvc, 4" Size, Lavender Color (Pantone 512 Or Equal) With "Do Not Drink" Warning Permanently Marked On Pipe	.
—	Irrigation Lateral	Class 200 Pvc, Size As Noted, Lavender Color (Pantone 512 Or Equal) With "Do Not Drink" Warning Permanently Marked On Pipe	.

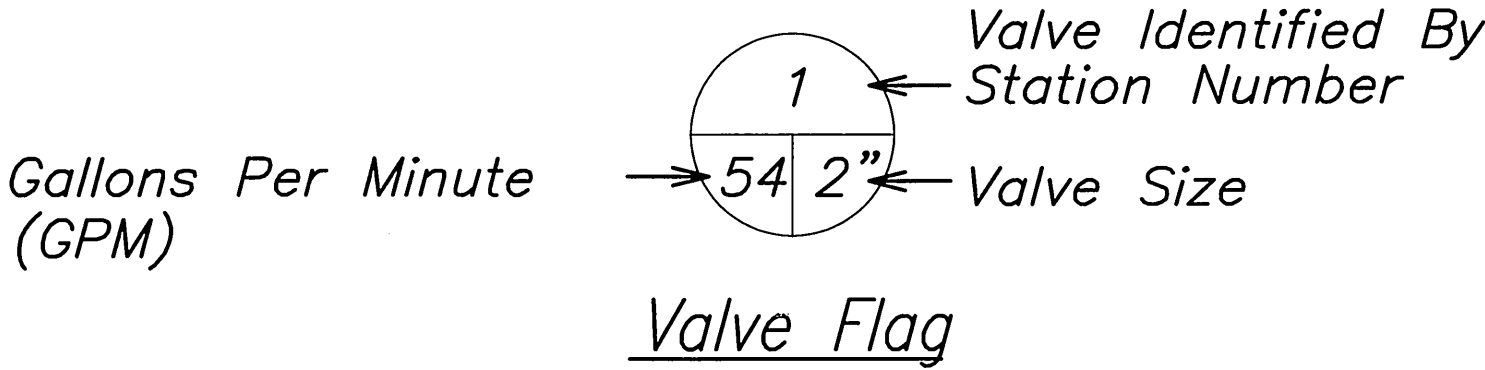

THIS WORK WAS PREPARED BY ME
OR UNDER MY SUPERVISION.
R. Stan Duncan

STATE OF HAWAII
DEPARTMENT OF TRANSPORTATION
HIGHWAYS DIVISION

TEMPORARY IRRIGATION
LEGEND

H-3 FINISH (UNIT VIIIB)
FAIP NO. I-H3-175, UNIT VIIIB

Scale: Not To Scale Date: Nov. 2008

SHEET No. 16-09 OF 9 SHEETS

DESIGNED BY	DATE
DRAWN BY	
CHECKED BY	
NOTED BY	
QUANTITIES BY	
ORIGINAL PLAN	

XXXXXXXXXXXX.dgn