


FED. ROAD DIST. NO.	STATE	FEDERAL AID PROJ. NO.	FISCAL YEAR	SHEET NO.	TOTAL SHEETS
HAWAII	HAW.	I-H3-1(75), UNIT VIIC	2022	35	50

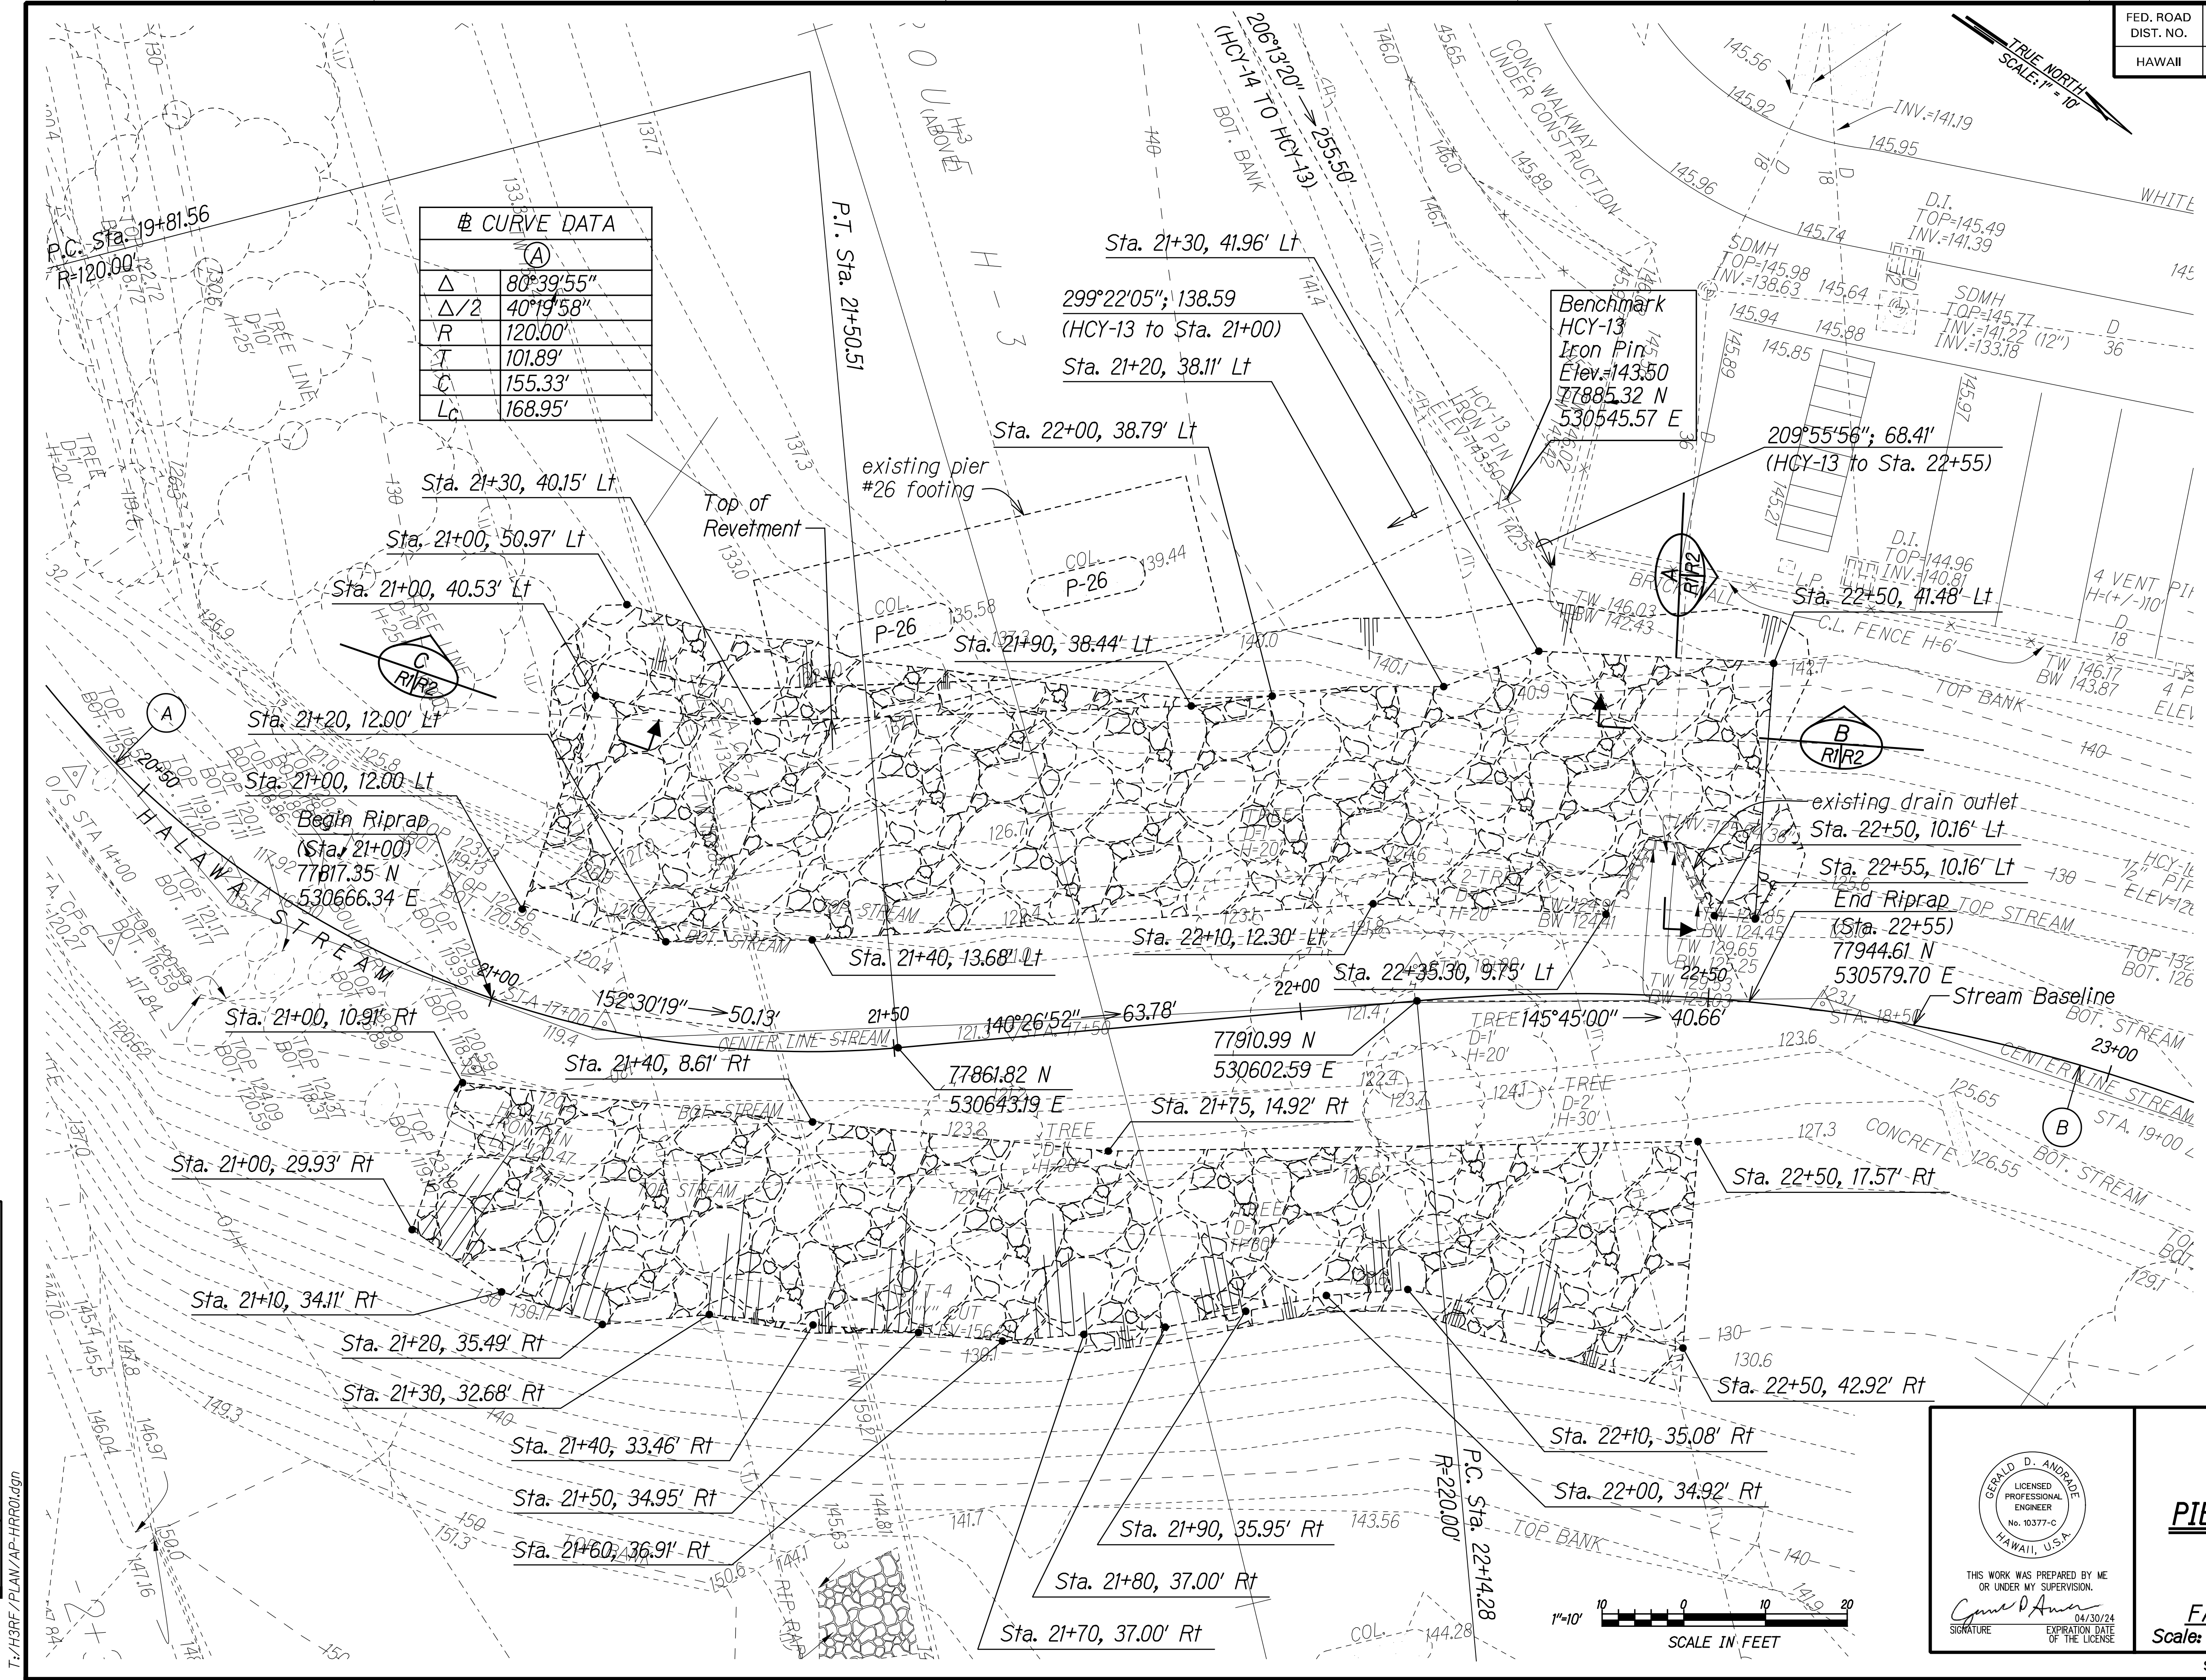

# CURVE DATA	
(A)	
Δ	80°39'55"
$\Delta/2$	40°19'58"
R	120.00'
T	101.89'
C	155.33'
Lc	168.95'

# CURVE DATA	
(B)	
Δ	88°23'16"
$\Delta/2$	44°11'38"
R	220.00'
T	213.90'
C	309.72'
Lc	339.38'

SURVEY NOTED BY	DATE
DRAWN BY	
DESIGNED BY	
NOTED BY	
CHECKED BY	

THIS WORK WAS PREPARED BY ME OR UNDER MY SUPERVISION.

Gerald D. Andrade

EXPIRATION DATE OF THE LICENSE: 04/30/24

STATE OF HAWAII
DEPARTMENT OF TRANSPORTATION
HIGHWAYS DIVISION

PLAN

PIER #26 RIPRAP REVETMENT

INTERSTATE ROUTE H-3
H-3 FINISH, UNIT VIIC

FAIP NO. I-H3-1(75), UNIT VIIC

Scale: 1"=10'

Date: Feb. 2022