


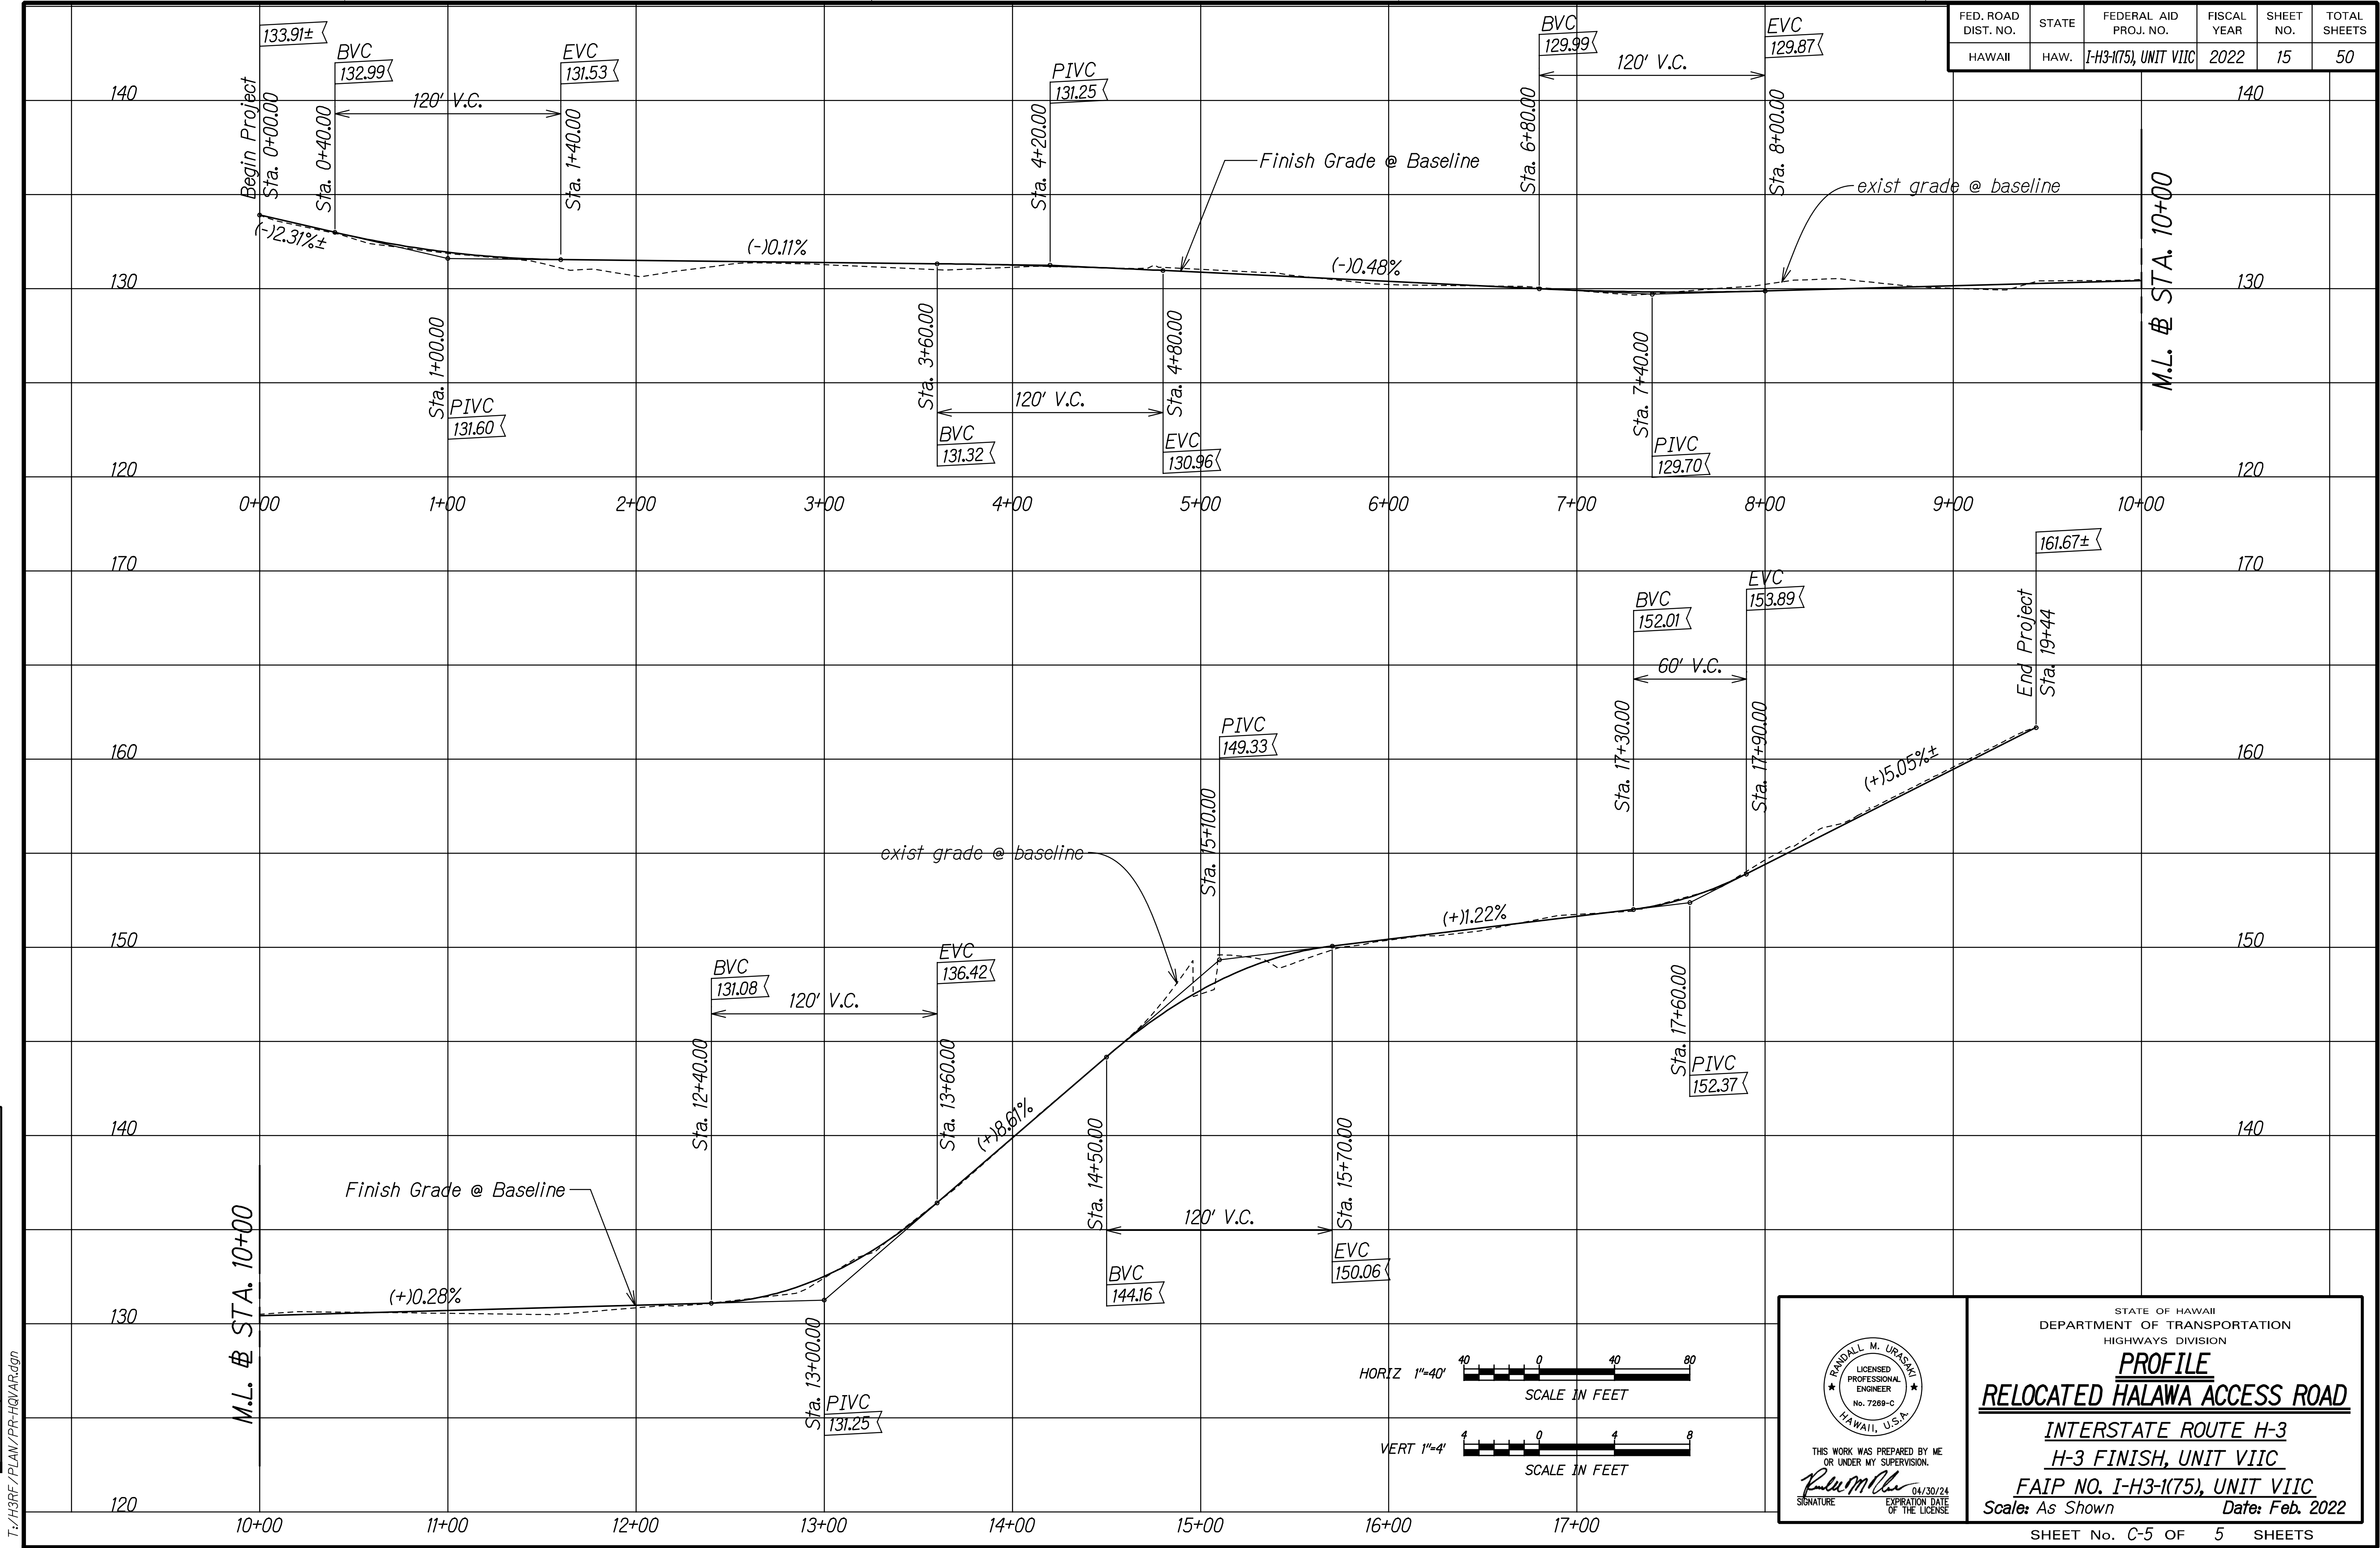

FED. ROAD DIST. NO.	STATE	FEDERAL AID PROJ. NO.	FISCAL YEAR	SHEET NO.	TOTAL SHEETS
HAWAII	HAW.	I-H3-1(75), UNIT VIIC	2022	15	50

ORIGINAL PLAN	SURVEY PLOTTED BY	DATE
NOTE BOOK	DRAWN BY	
QUANTITIES BY	DESIGNED BY	
CHECKED BY		

RANDALL M. URAKAMI

LICENSED PROFESSIONAL ENGINEER

No. 7289-C

HAWAII, U.S.A.

THIS WORK WAS PREPARED BY ME OR UNDER MY SUPERVISION.

Signature

04/30/24

EXPIRATION DATE OF THE LICENSE

STATE OF HAWAII

DEPARTMENT OF TRANSPORTATION

HIGHWAYS DIVISION

PROFILE

RELOCATED HALAWA ACCESS ROAD

INTERSTATE ROUTE H-3

H-3 FINISH, UNIT VIIC

FAIP NO. I-H3-1(75), UNIT VIIC

Scale: As Shown

Date: Feb. 2022

SHEET No. C-5 OF 5 SHEETS

15