


FED. ROAD DIST. NO.	STATE	FEDERAL AID PROJ. NO.	FISCAL YEAR	SHEET NO.	TOTAL SHEETS
HAWAII	HAW.	I-H3-1(75), UNIT VIIC	2022	23	50

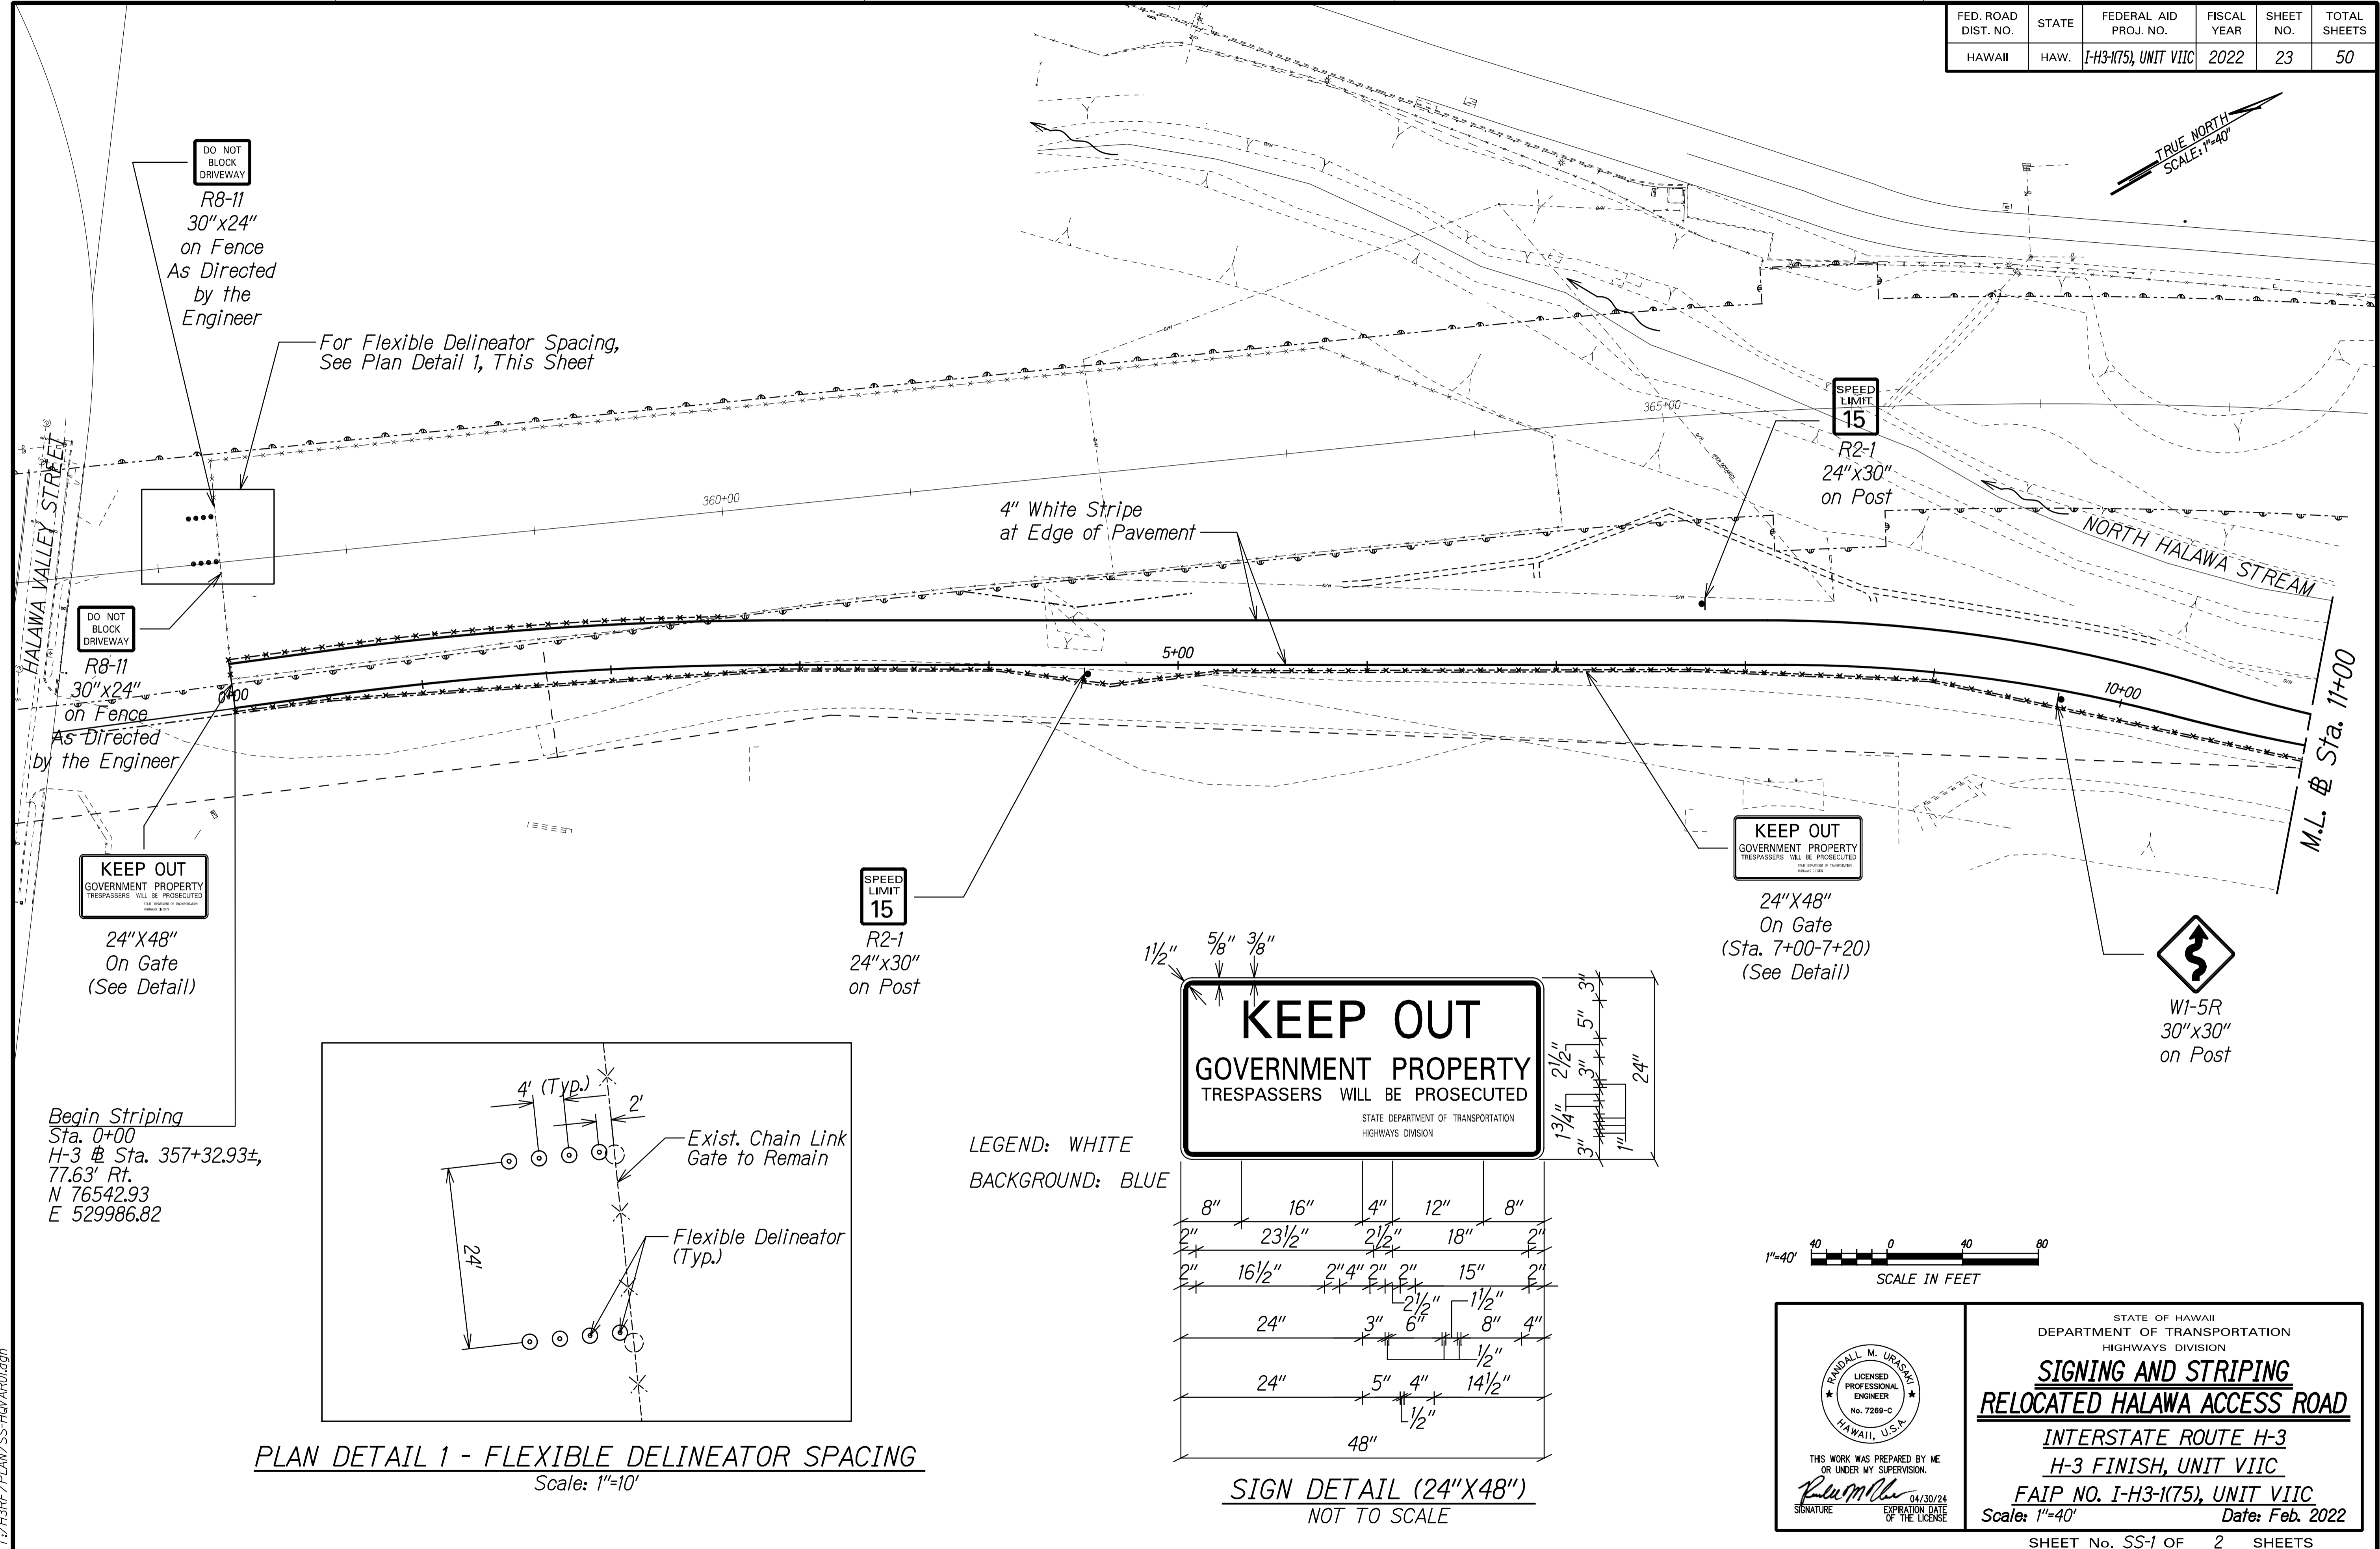

DO NOT BLOCK DRIVEWAY
 R8-11
 30"x24"
 on Fence
 As Directed
 by the
 Engineer

For Flexible Delineator Spacing,
 See Plan Detail 1, This Sheet

DO NOT BLOCK DRIVEWAY
 R8-11
 30"x24"
 on Fence
 As Directed
 by the
 Engineer


KEEP OUT
 GOVERNMENT PROPERTY
 TRESPASSERS WILL BE PROSECUTED
 24"x48"
 On Gate
 (See Detail)

SPEED LIMIT
 15
 R2-1
 24"x30"
 on Post

KEEP OUT
 GOVERNMENT PROPERTY
 TRESPASSERS WILL BE PROSECUTED
 24"x48"
 On Gate
 (Sta. 7+00-7+20)
 (See Detail)


W1-5R
 30"x30"
 on Post

Begin Striping
 Sta. 0+00
 H-3 @ Sta. 357+32.93±,
 77.63' Rt.
 N 76542.93
 E 529986.82

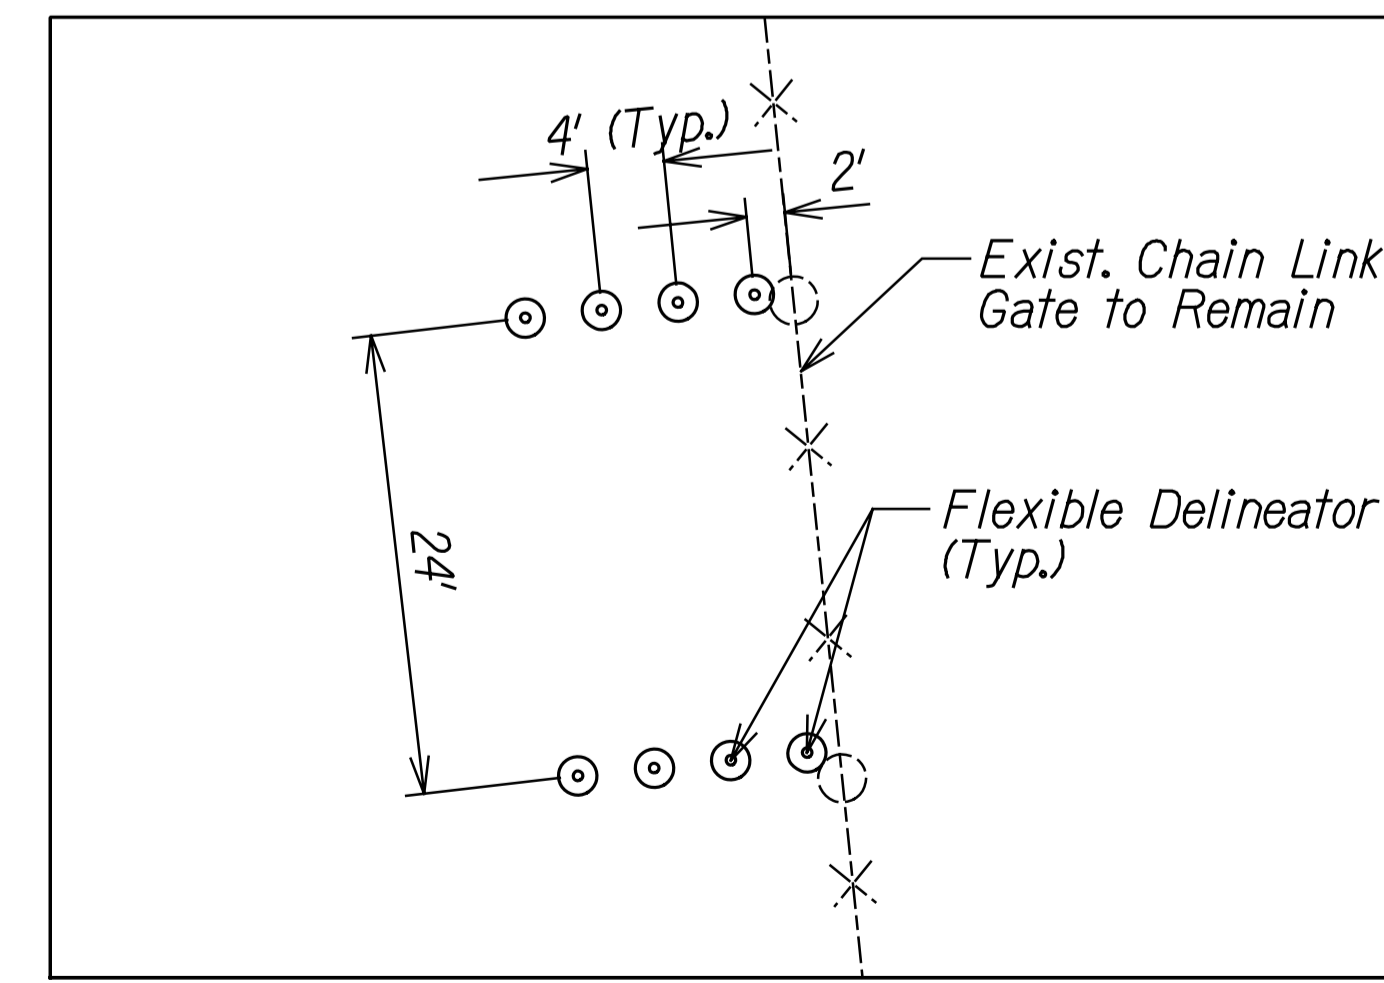


PLAN DETAIL 1 - FLEXIBLE DELINEATOR SPACING
 Scale: 1"=10'

LEGEND: WHITE
 BACKGROUND: BLUE

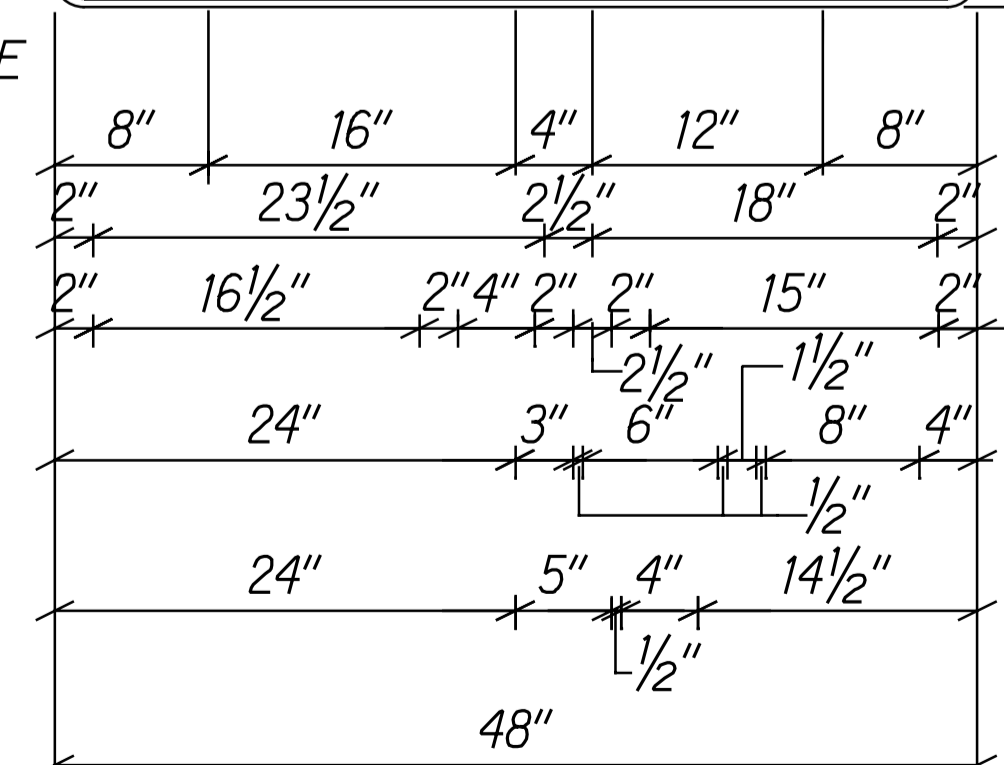

SIGN DETAIL (24"x48")
 NOT TO SCALE

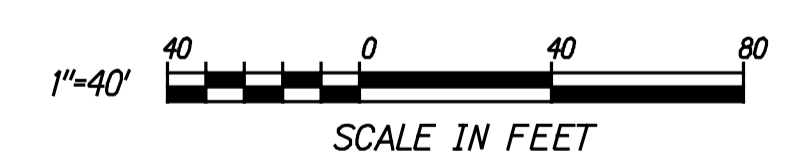

DATE	
SURVEY PLOTTED BY	
DRAWN BY	
DESIGNED BY	
CHECKED BY	
NO. BOOK	
NO.	

T:\H3REF\PLAN\SS-HQV-A01.dgn

THIS WORK WAS PREPARED BY ME OR UNDER MY SUPERVISION.
 SIGNATURE: *R. Urasawa* 04/30/24
 EXPIRATION DATE OF THE LICENSE


STATE OF HAWAII
 DEPARTMENT OF TRANSPORTATION
 HIGHWAYS DIVISION

SIGNING AND STRIPING
RELOCATED HALAWA ACCESS ROAD

INTERSTATE ROUTE H-3
 H-3 FINISH, UNIT VIIC
 FAIP NO. I-H3-1(75), UNIT VIIC
 Scale: 1"=40' Date: Feb. 2022

SHEET No. SS-1 OF 2 SHEETS

FED. ROAD DIST. NO.	STATE	FEDERAL AID PROJ. NO.	FISCAL YEAR	SHEET NO.	TOTAL SHEETS
HAWAII	HAW.	I-H3-1(75), UNIT VIIC	2022	24	50

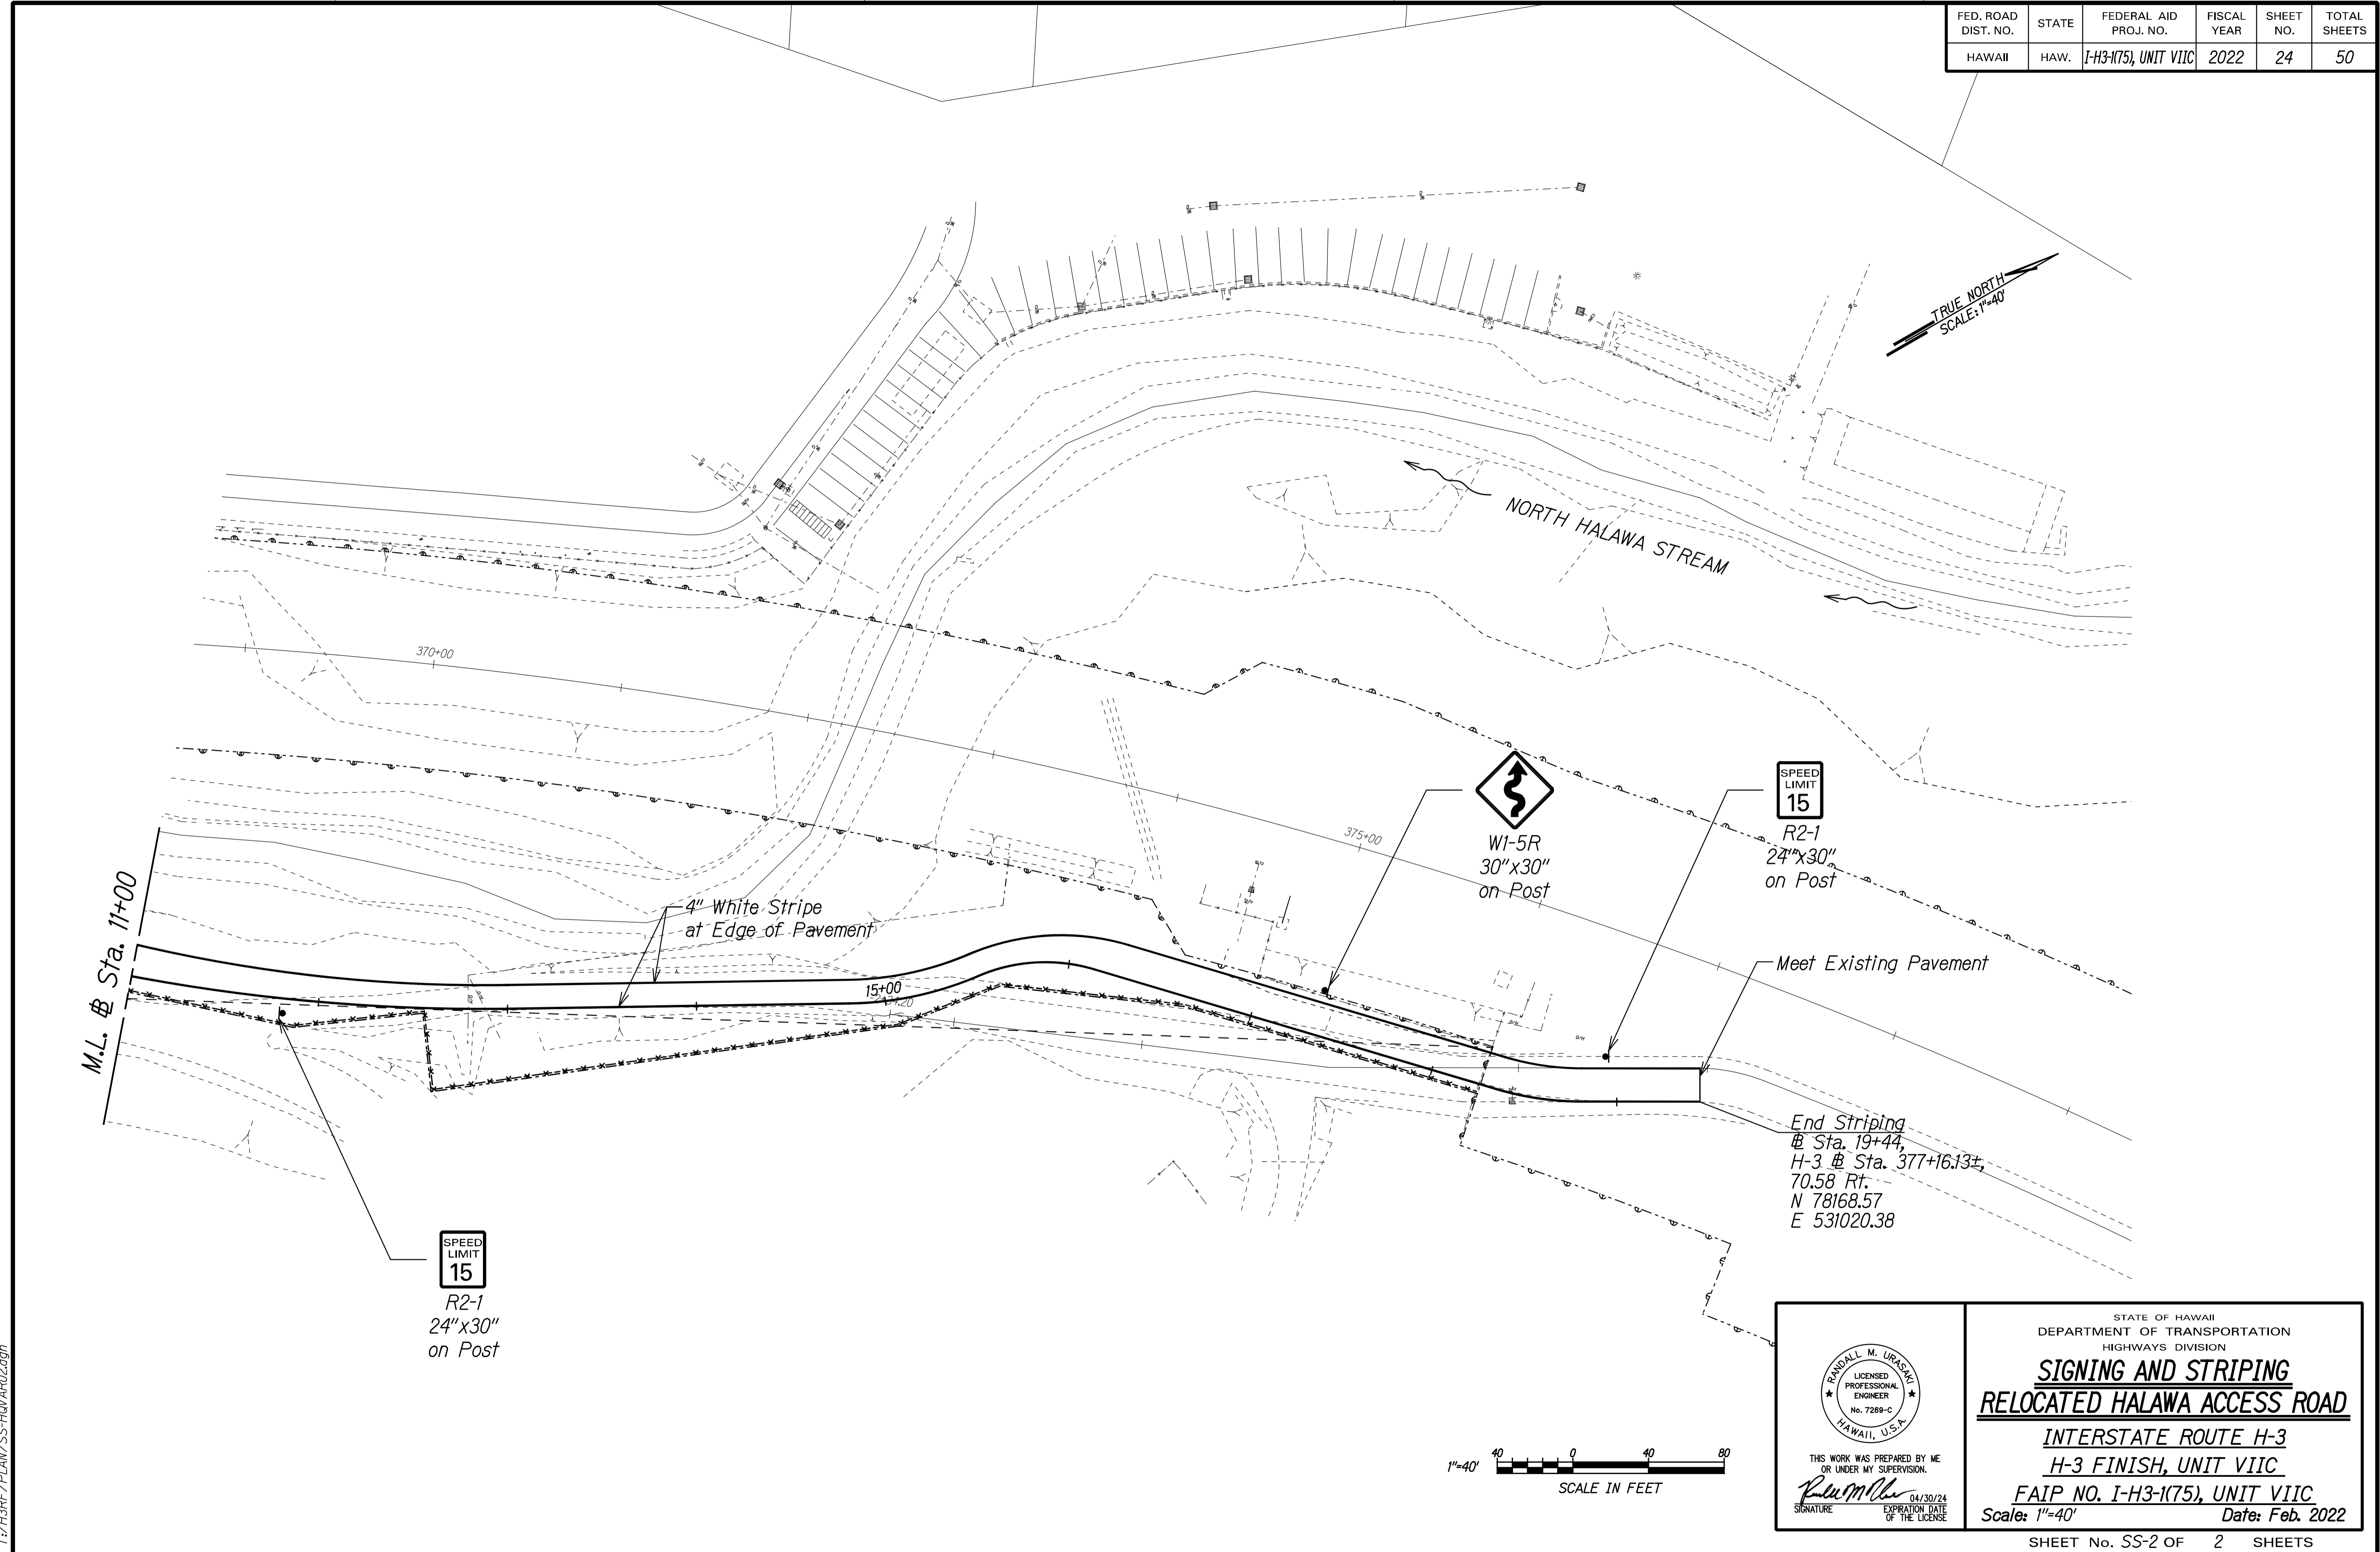

M.L. @ Sta. 11+00

370+00

15+00

375+00

4" White Stripe at Edge of Pavement



W1-5R
30"x30"
on Post



R2-1
24"x30"
on Post

Meet Existing Pavement


End Striping
@ Sta. 19+44,
H-3 @ Sta. 377+16.13±,
70.58 Rt.
N 78168.57
E 531020.38



R2-1
24"x30"
on Post

DESIGNED BY	DATE
DRAWN BY	
CHECKED BY	
NOTED BY	
DATE	

T:\H3REF\PLAN\SS-HQVAF02.dwg

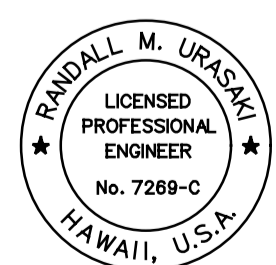
 THIS WORK WAS PREPARED BY ME OR UNDER MY SUPERVISION.
 Signature: *R. Urasawa* 06/30/24
 EXPIRATION DATE OF THE LICENSE

STATE OF HAWAII
 DEPARTMENT OF TRANSPORTATION
 HIGHWAYS DIVISION
SIGNING AND STRIPING
RELOCATED HALAWA ACCESS ROAD
 INTERSTATE ROUTE H-3
 H-3 FINISH, UNIT VIIC
 FAIP NO. I-H3-1(75), UNIT VIIC
 Scale: 1"=40' Date: Feb. 2022

