



FED. ROAD DIST. NO.	STATE	FED. AID PROJ. NO.	FISCAL YEAR	SHEET NO.	TOTAL SHEETS
HAWAII	HAW.	I - H3-1 (57)	1988	9	274

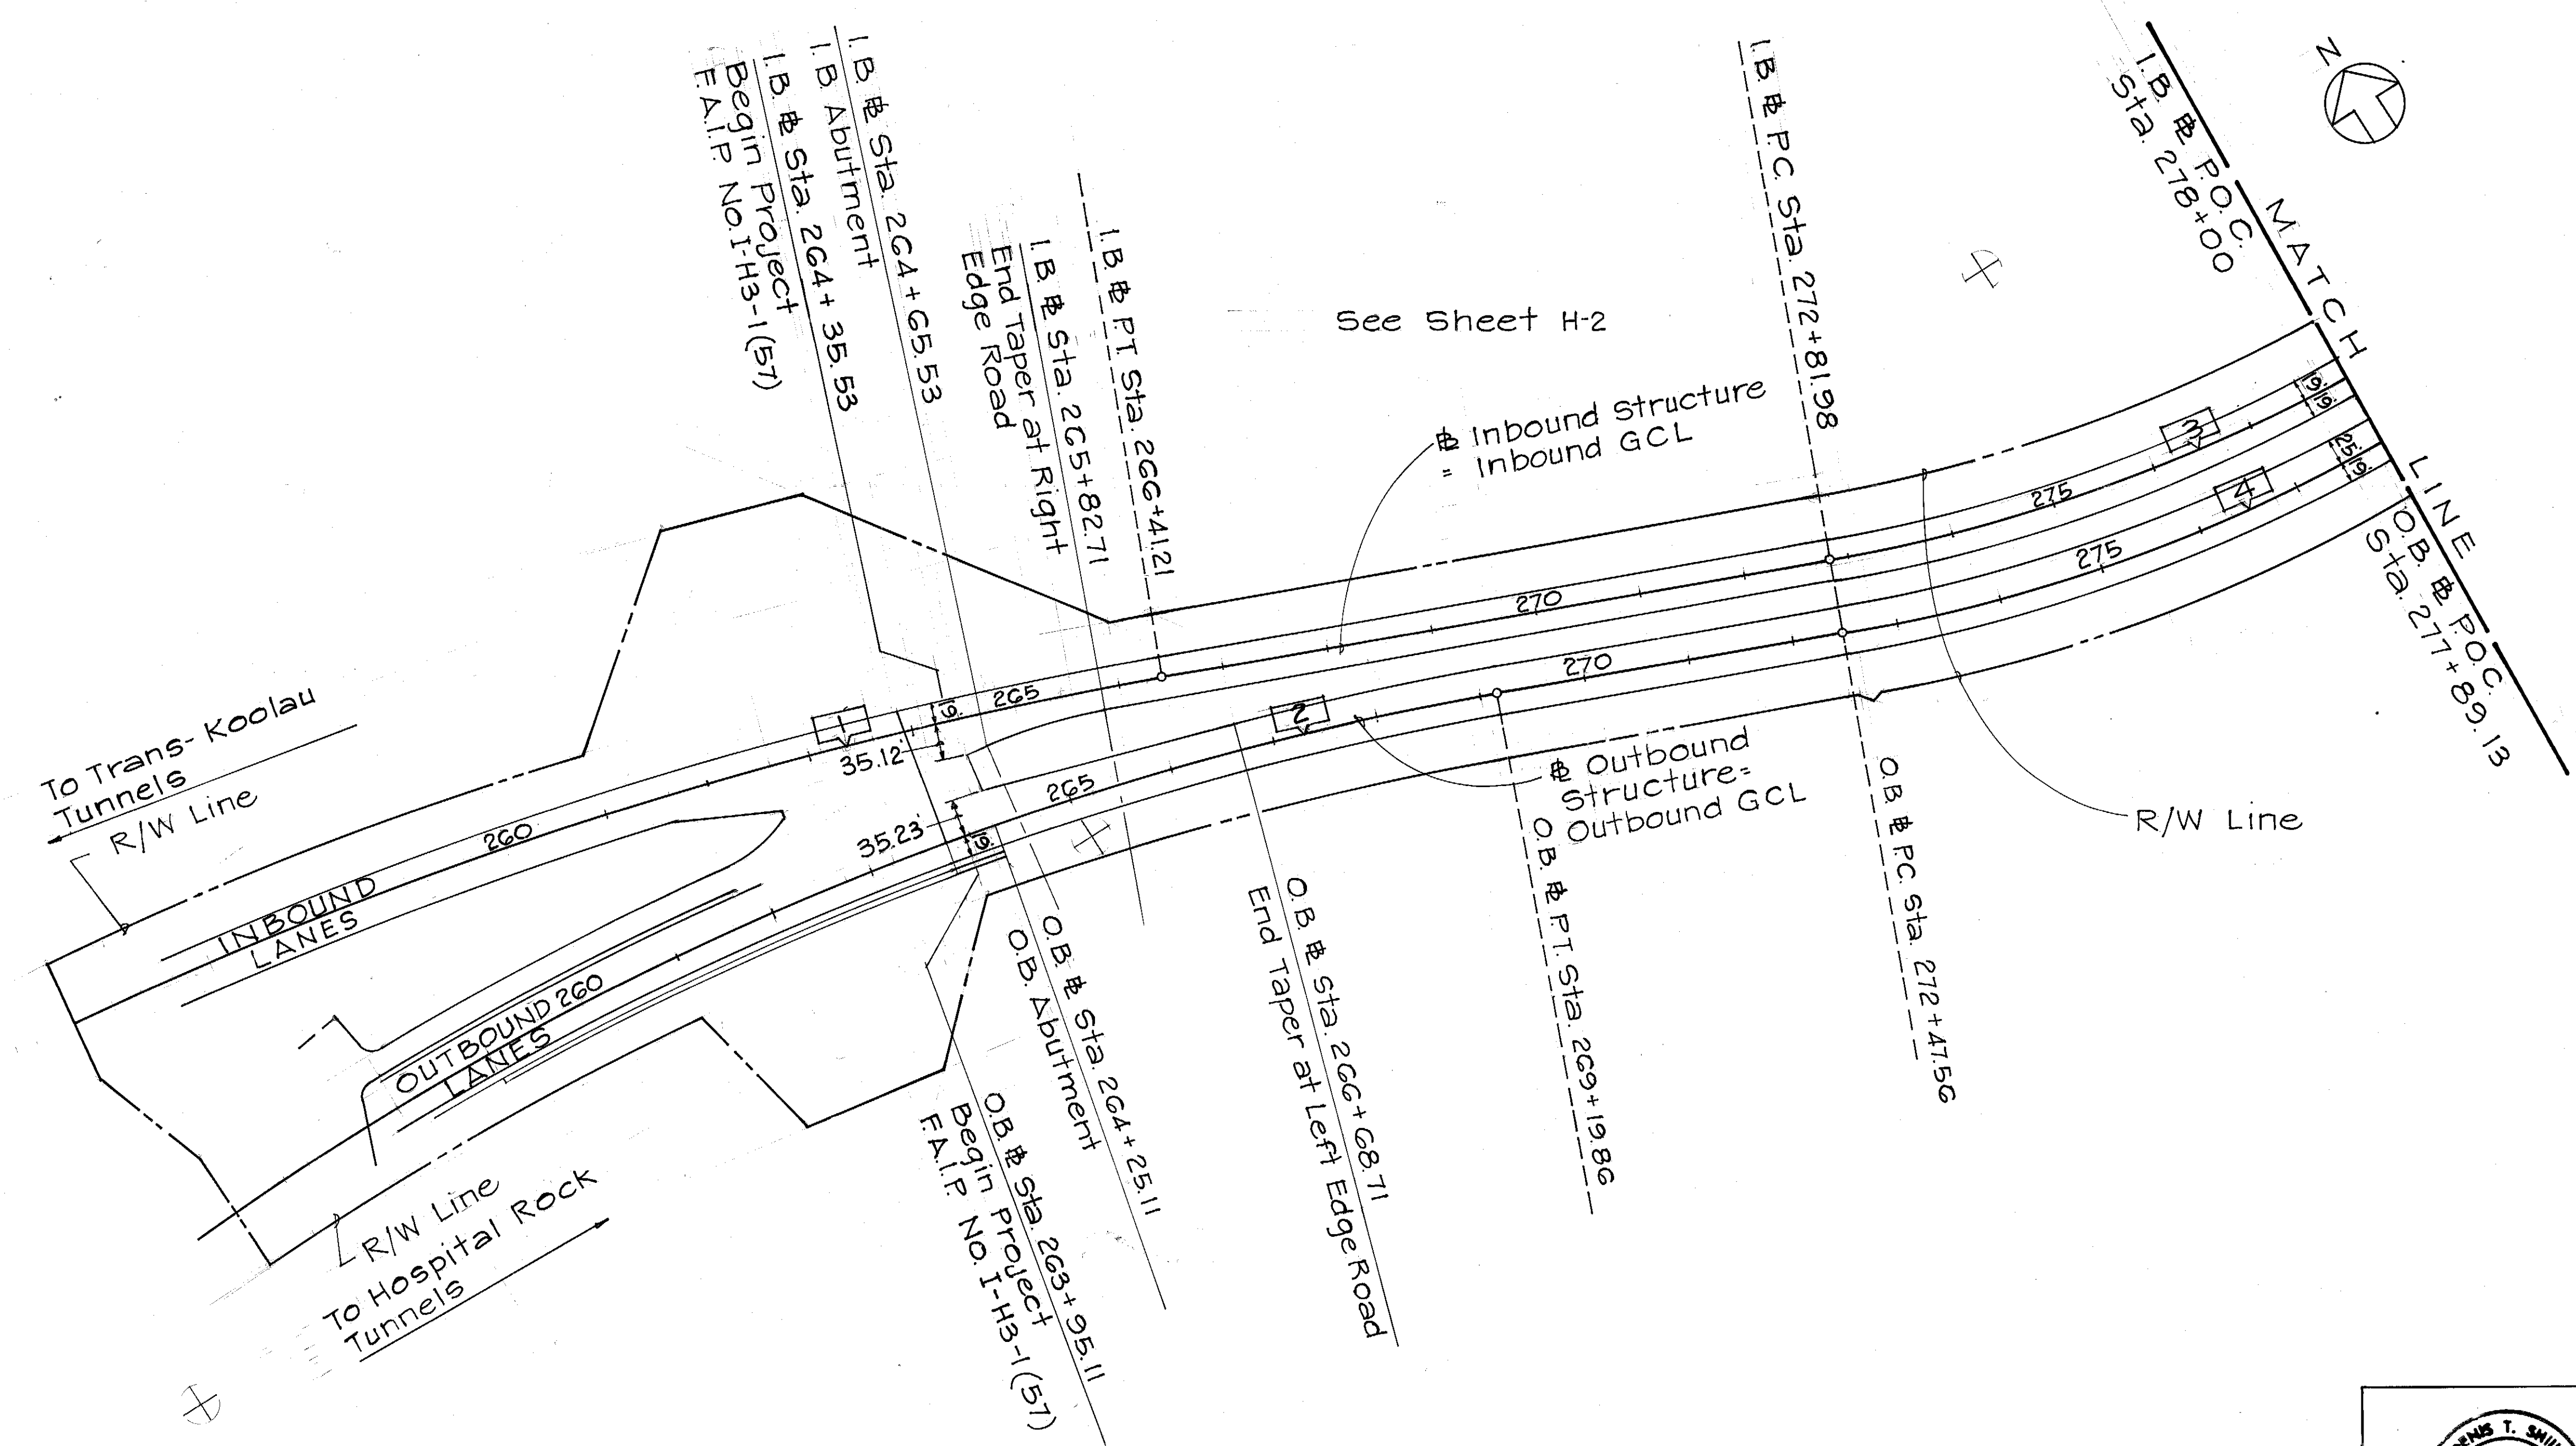

GENERAL PLAN
Scale: 1" = 100'

1	
Inbound Structure	
Curve Data	
Δ	$= 28^{\circ} 43' 44''$
$\Delta/2$	$= 14^{\circ} 21' 52''$
R	$= 4000.00'$
T	$= 1024.38'$
Ch	$= 1984.71'$
Lc	$= 2005.65'$

2	
Outbound Structure	
Curve Data	
Δ	$= 23^{\circ} 50' 09''$
$\Delta/2$	$= 11^{\circ} 55' 04''$
R	$= 3000.00'$
T	$= 633.18'$
Ch	$= 1239.06'$
Lc	$= 1248.04'$

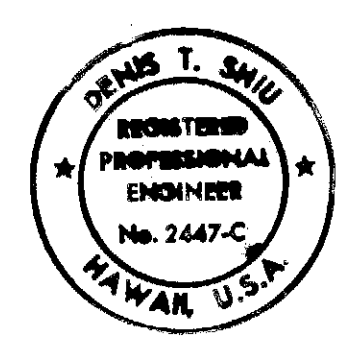

THIS WORK WAS PREPARED BY
ME OR UNDER MY SUPERVISION
Dennis T. Shiu

STATE OF HAWAII
DEPARTMENT OF TRANSPORTATION
HIGHWAYS DIVISION



GENERAL PLAN
I.B. STA 260+00 TO STA 278+00
O.B. STA 260+00 TO STA 277+89.13
INTERSTATE ROUTE H-3
F.A.I. PROJECT NO. I-H3-1 (57)
F.A.I. PROJECT NO. I-H3-1 (58)
SCALE: 1" = 100' DATE: SEPT. 1988
SHEET NO. 1 OF 2 SHEETS

DATE	REVISION

DESIGNED BY	
DRAWN BY	
CHECKED BY	
DATE	

ORIGINAL PLAN	
NOTE BOOK	
NO.	

FED. ROAD DIST. NO.	STATE	FED. AID PROJ. NO.	FISCAL YEAR	SHEET NO.	TOTAL SHEETS
HAWAII	HAW.	I-H3-1(57)	1988	10	274

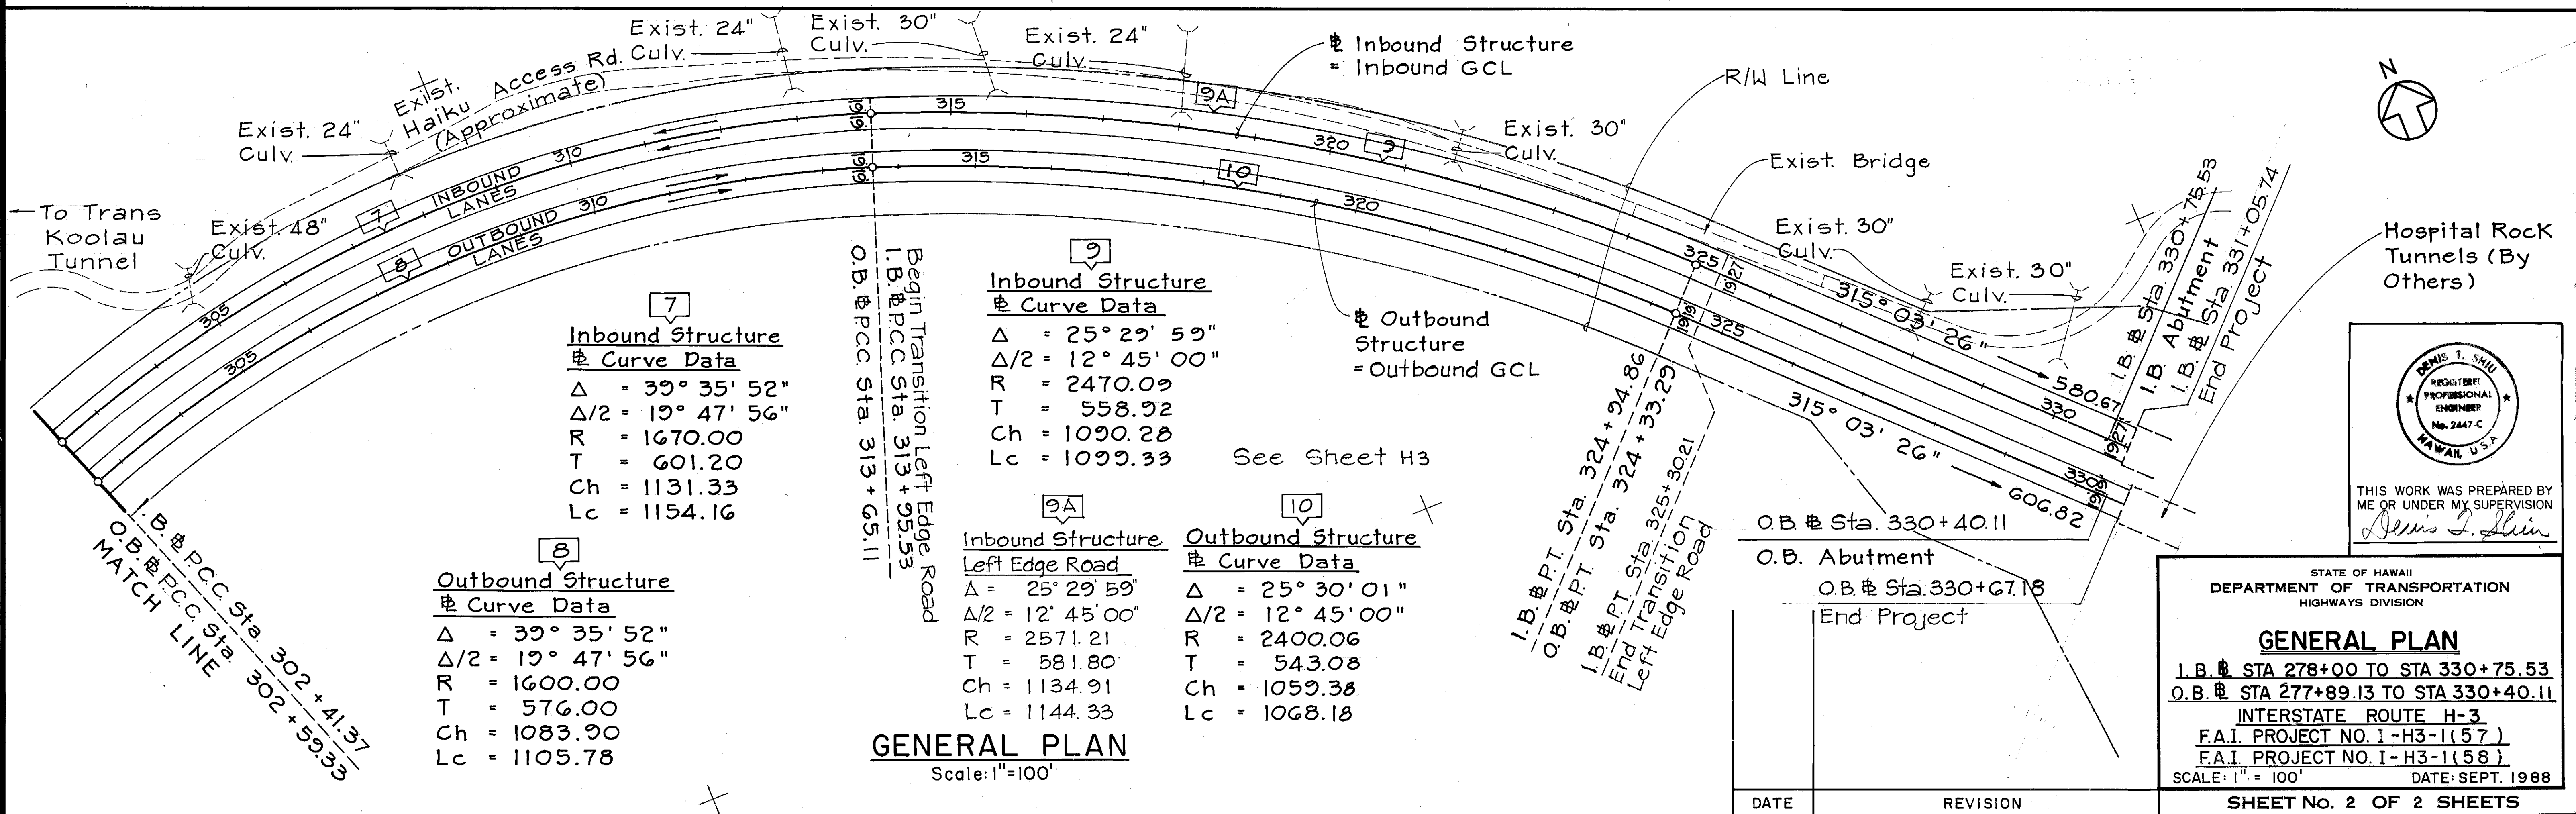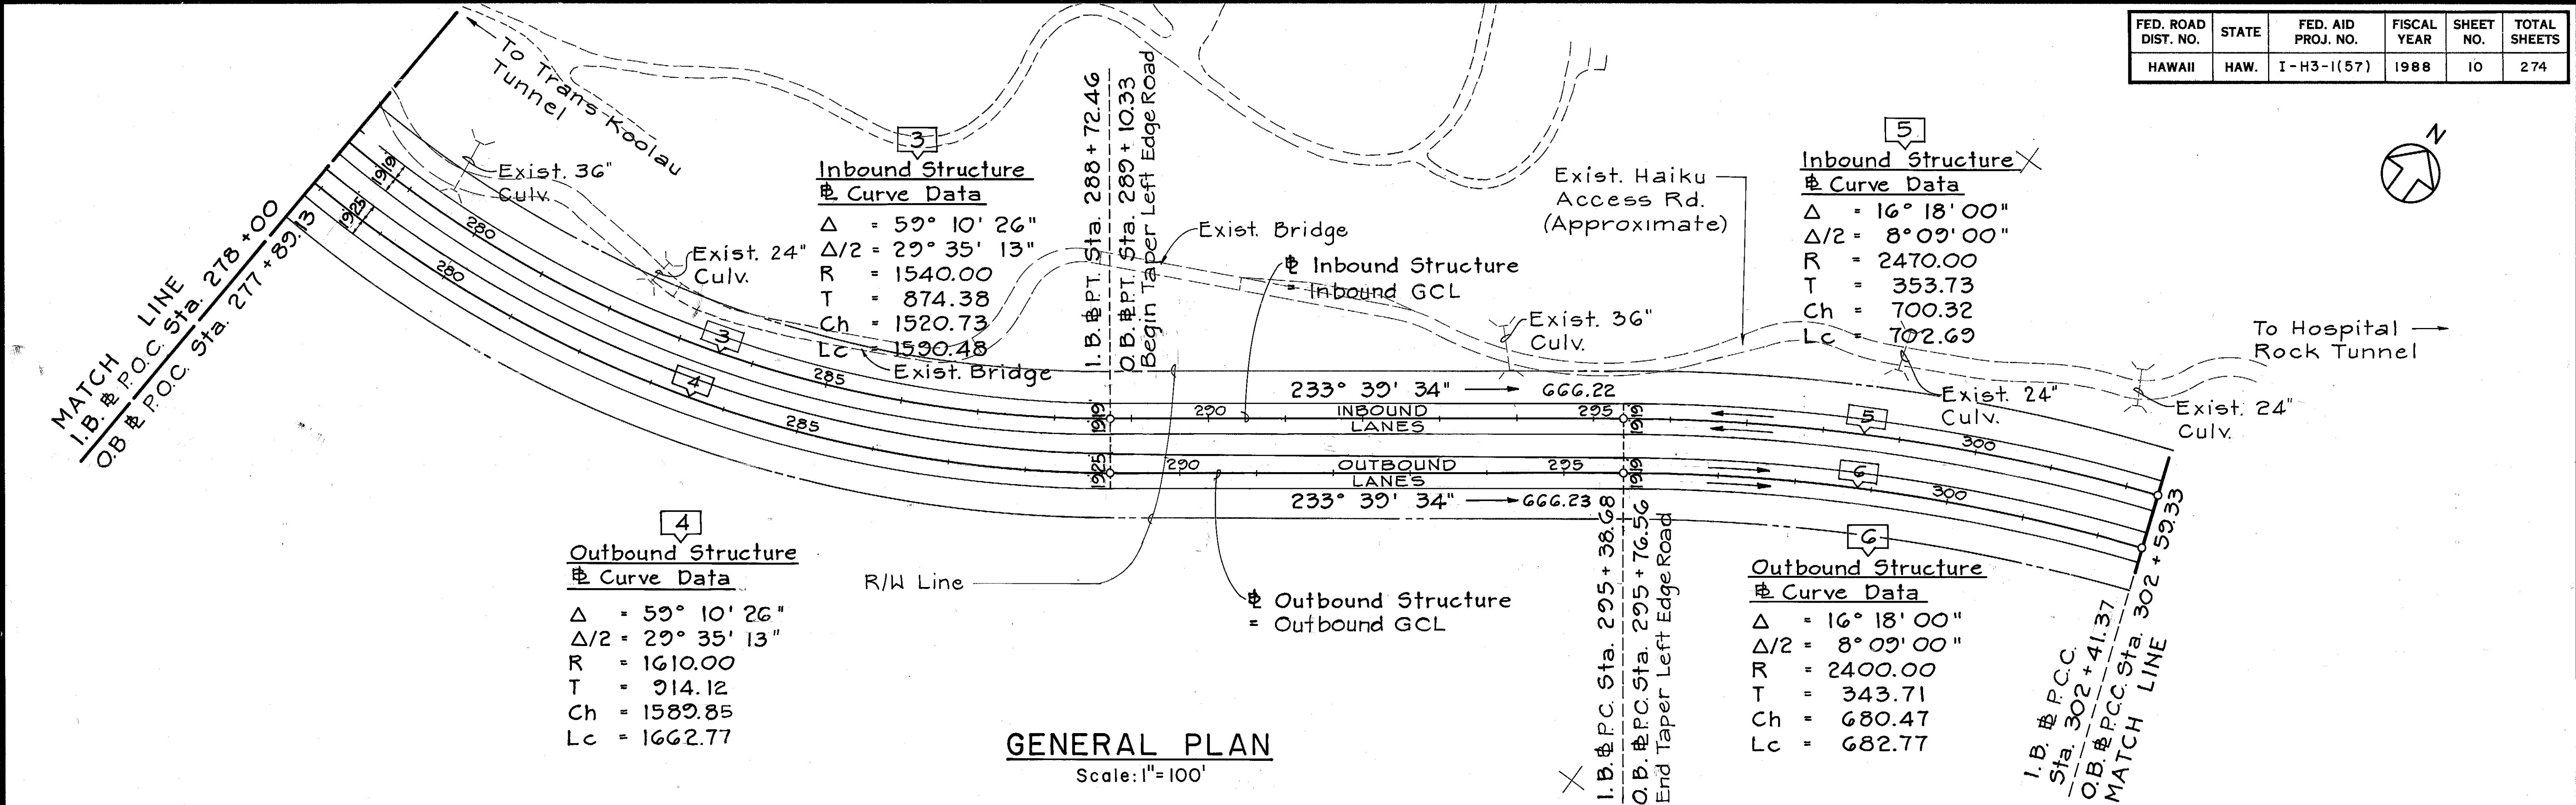

SURVEY PLOTTED BY	DATE
DRAWN BY	
DESIGNED BY	
QUANTITIES BY	
CHECKED BY	
ORIGINAL PLAN	
NOTE BOOK	
No.	

THIS WORK WAS PREPARED BY ME OR UNDER MY SUPERVISION
Dennis L. Shiu

STATE OF HAWAII
DEPARTMENT OF TRANSPORTATION
HIGHWAYS DIVISION

GENERAL PLAN
I.B. STA 278+00 TO STA 330+75.53
O.B. STA 277+89.13 TO STA 330+40.11
INTERSTATE ROUTE H-3
F.A.I. PROJECT NO. I-H3-1(57)
F.A.I. PROJECT NO. I-H3-1(58)
SCALE: 1"=100' DATE: SEPT. 1988

SHEET No. 2 OF 2 SHEETS