



FED. ROAD DIST. NO.	STATE	FED. AID PROJ. NO.	FISCAL YEAR	SHEET NO.	TOTAL SHEETS
HAWAII	HAW.	I-H3-1 (57)	1988	12	274

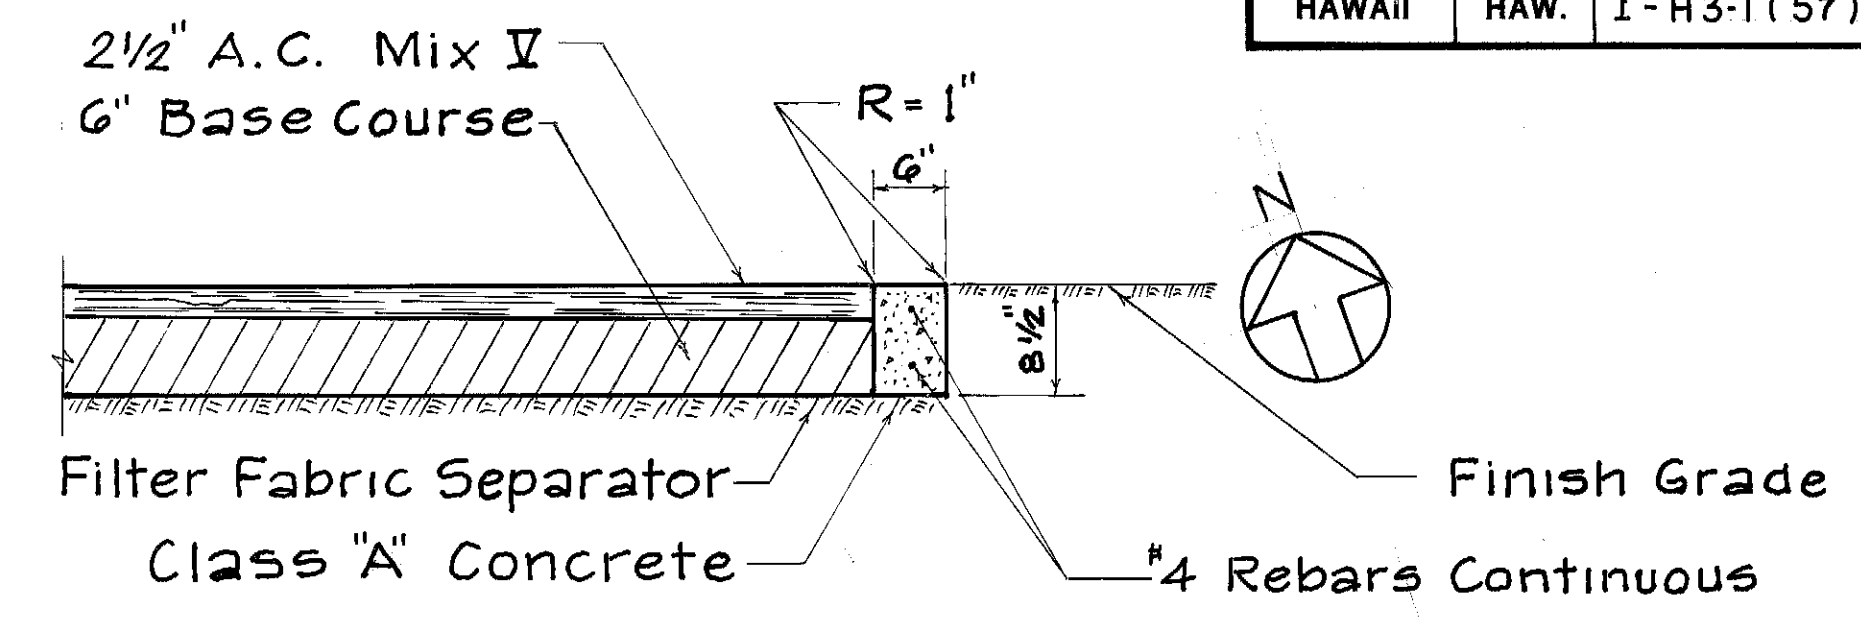

PAVEMENT STRUCTURE & CONCRETE HEADER DETAIL
SCALE: 3/4" = 1'-0"

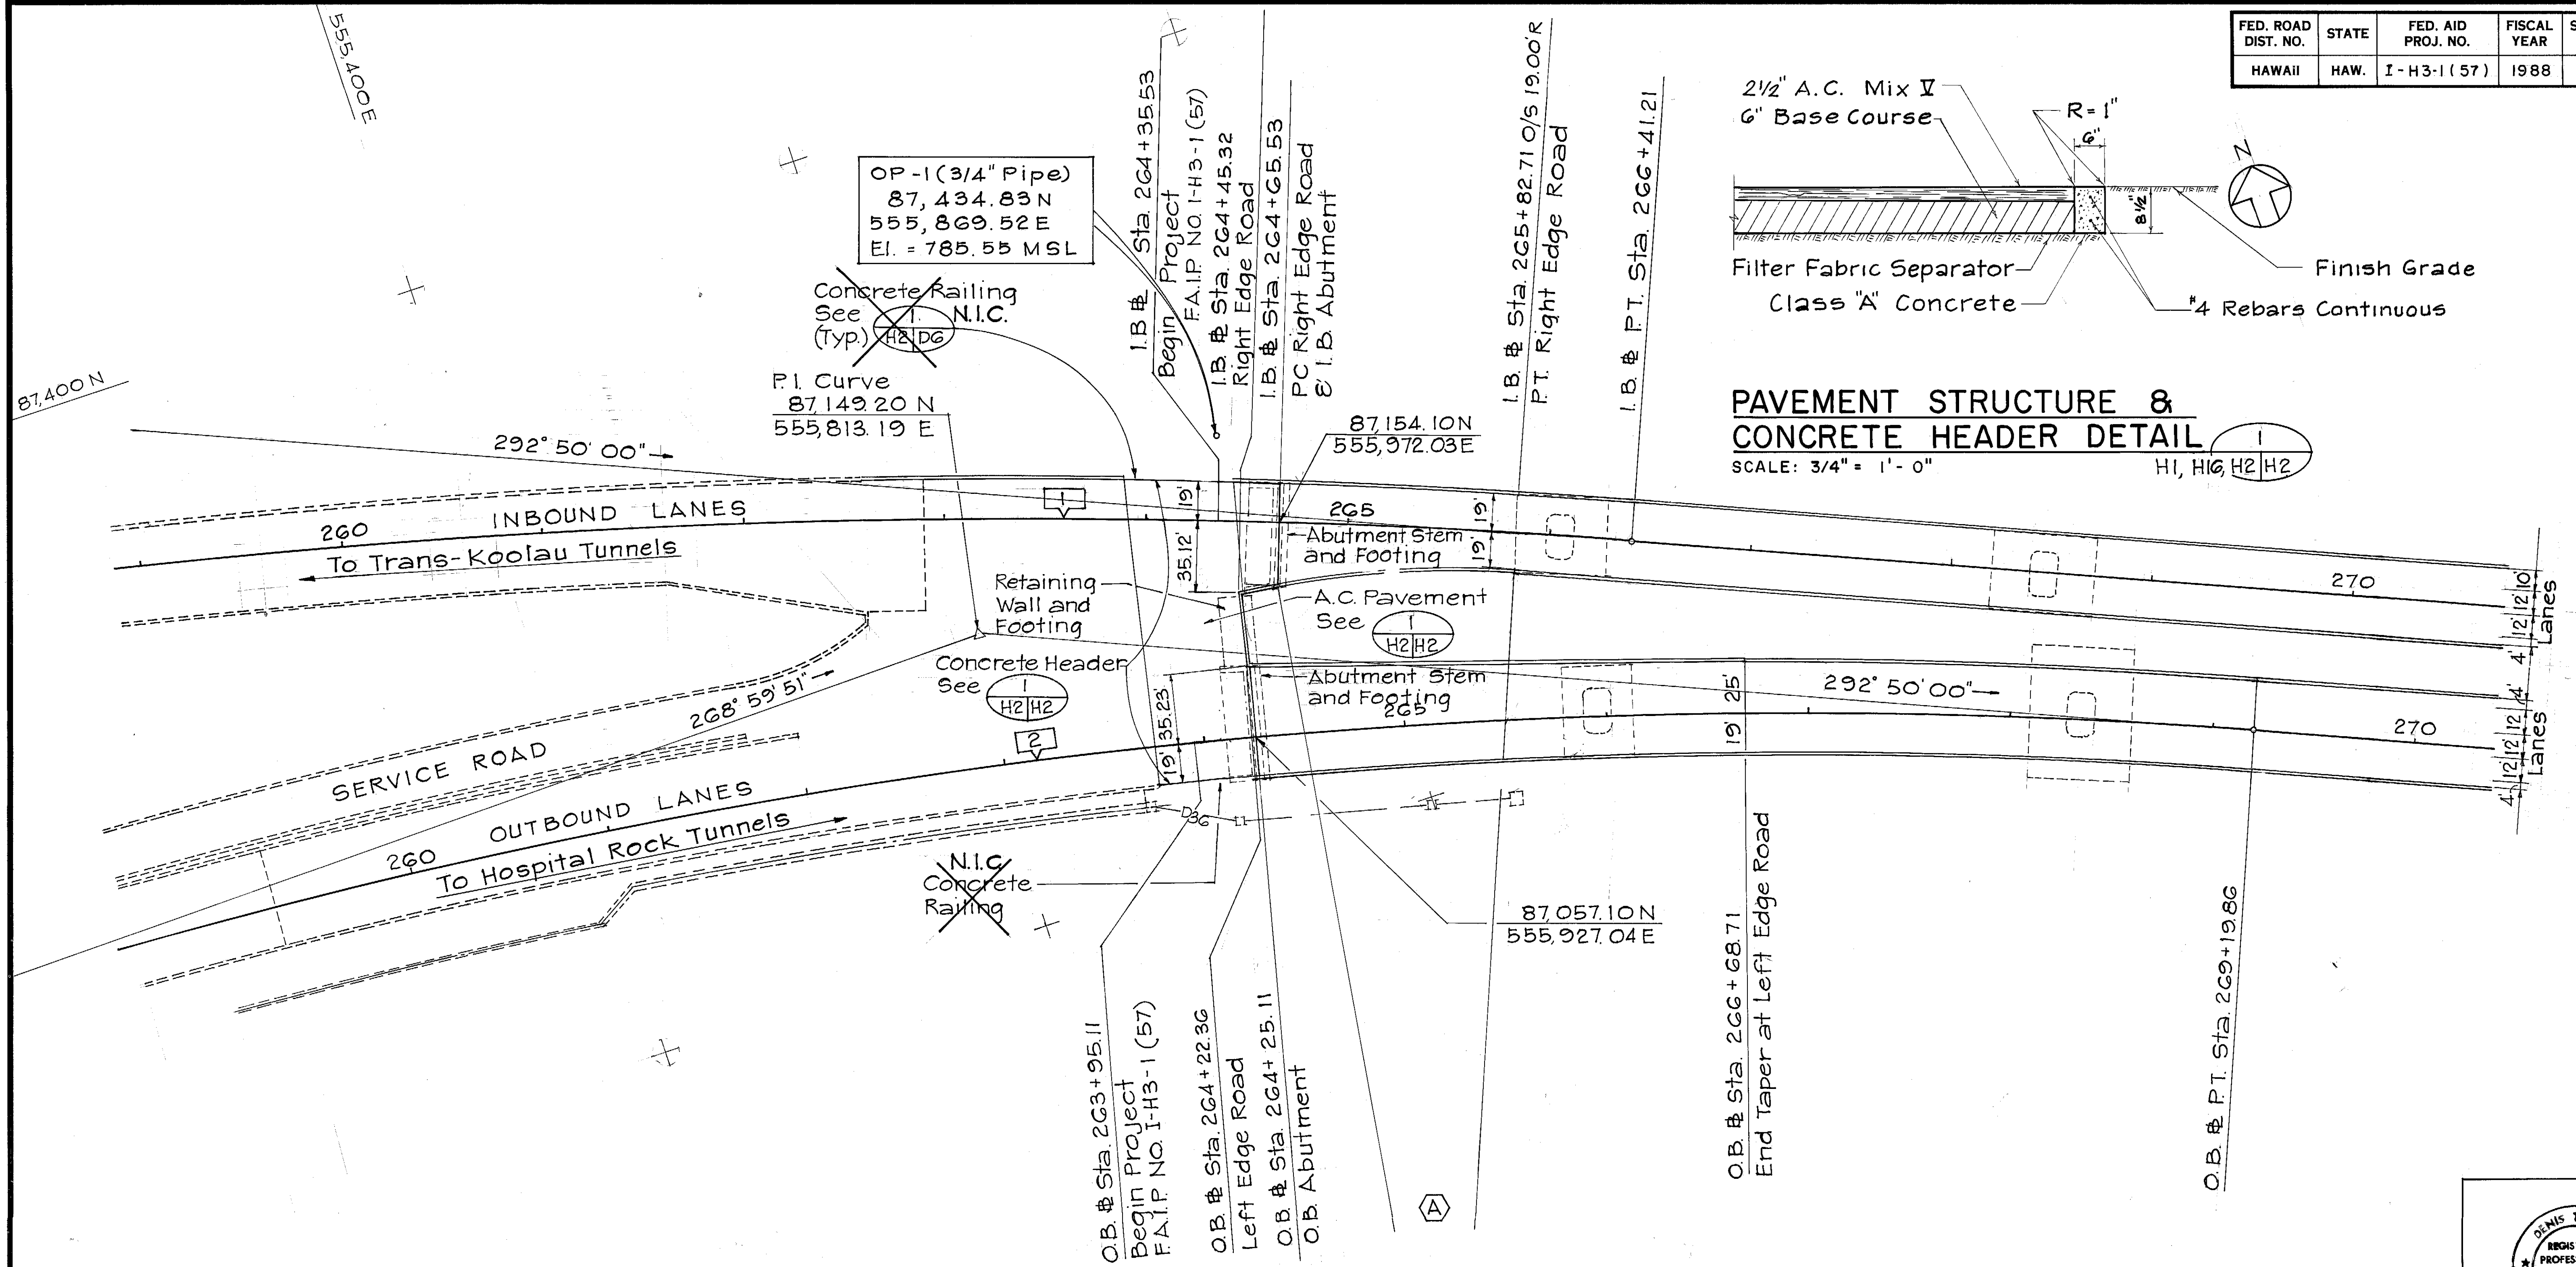

PLAN
SCALE: 1" = 40'

Inbound Structure
Curve Data


Δ	= 28° 43' 44"
$\Delta/2$	= 14° 21' 52"
R	= 4000.00'
T	= 1024.38'
Ch	= 1984.71'
Lc	= 2005.65'

Outbound Structure
Curve Data

Δ	= 23° 50' 09"
$\Delta/2$	= 11° 55' 04"
R	= 3000.00'
T	= 633.18'
Ch	= 1239.06'
Lc	= 1248.04'

Abutment

Δ	= 13° 26' 42"
$\Delta/2$	= 6° 43' 21"
R	= 500.00'
T	= 58.94'
Ch	= 117.06'
Lc	= 117.33'

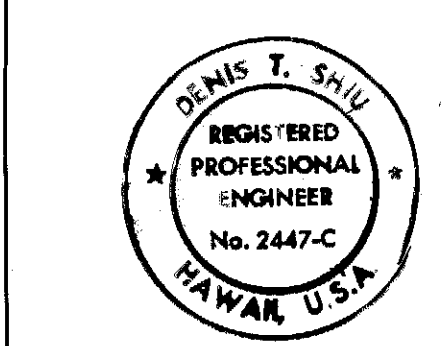

THIS WORK WAS PREPARED BY ME OR UNDER MY SUPERVISION
Dennis T. Shin

STATE OF HAWAII
DEPARTMENT OF TRANSPORTATION
HIGHWAYS DIVISION


PLAN
STA 260+00 TO STA 270+00

INTERSTATE ROUTE H-3
F.A.I. PROJECT NO. I-H3-1 (57)
F.A.I. PROJECT NO. I-H3-1 (58)
SCALE: AS NOTED DATE: SEPT. 1988


SHEET NO. H2 OF 18 SHEETS

DATE	REVISION
------	----------

ORIGINAL	SURVEY PLOTTED BY	DATE
PLAN	DESIGNED BY	
NOTE BOOK	QUANTITIES BY	
NO.	CHECKED BY	

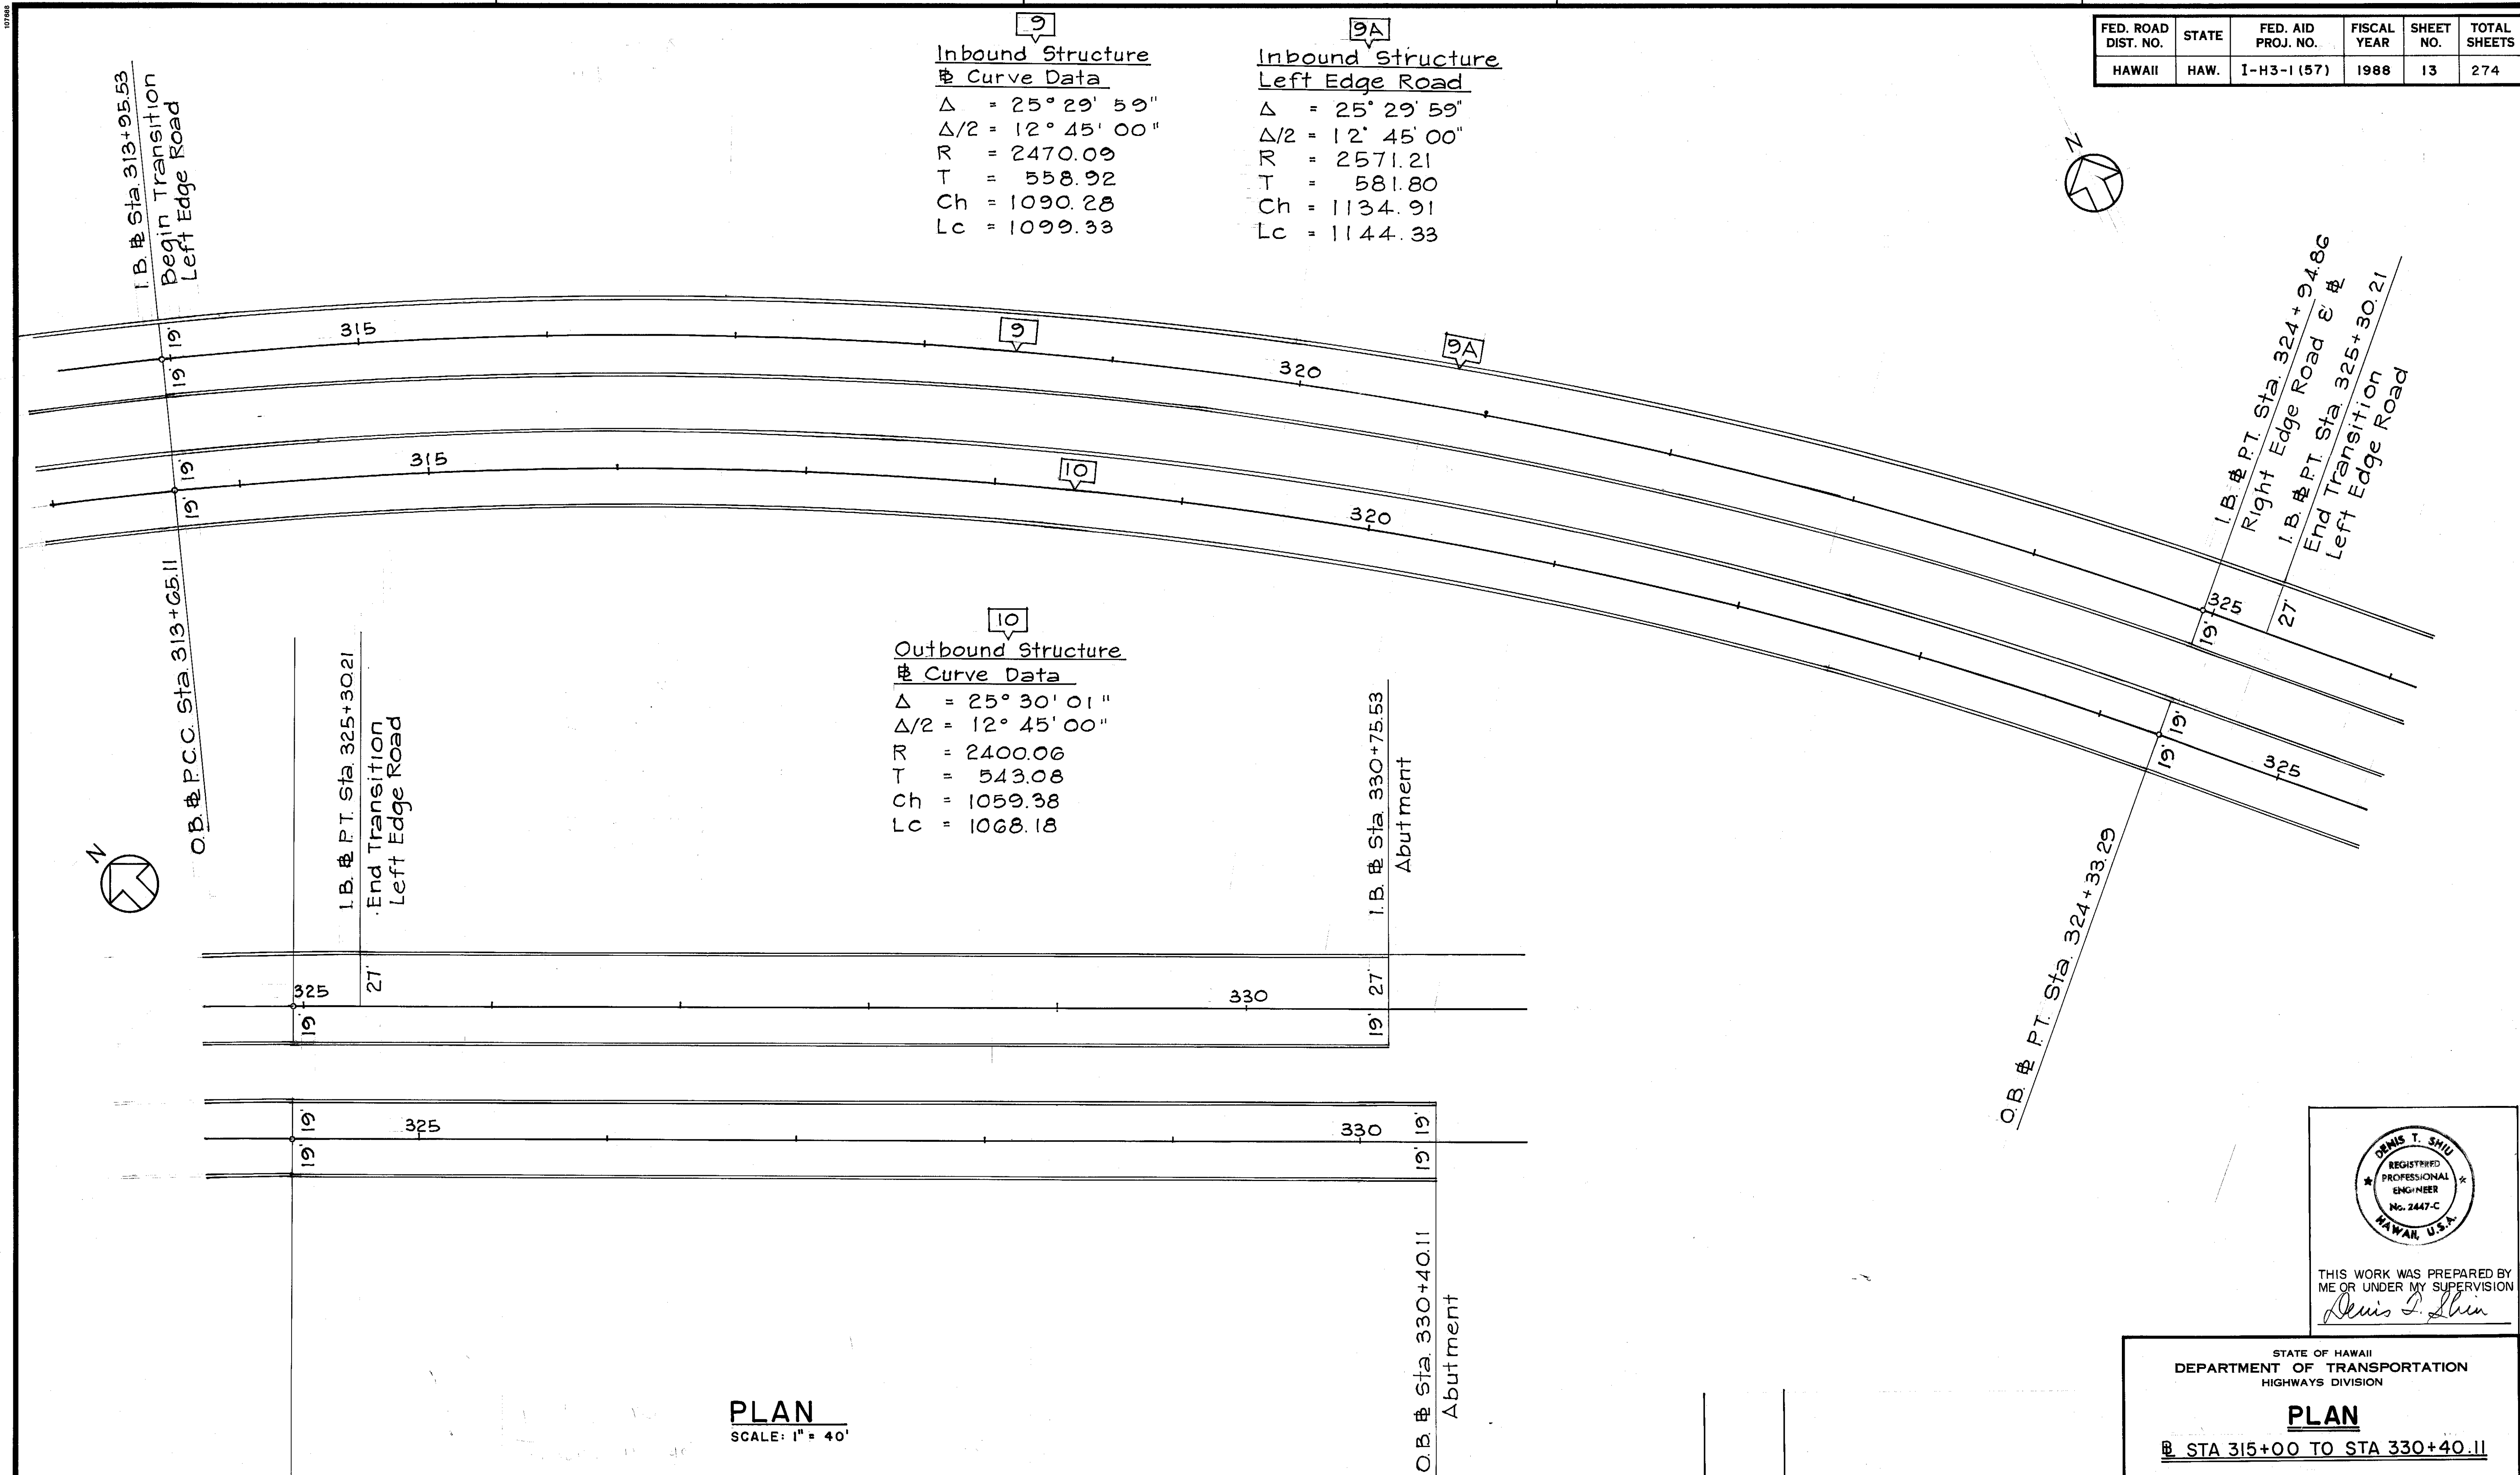

FED. ROAD DIST. NO.	STATE	FED. AID PROJ. NO.	FISCAL YEAR	SHEET NO.	TOTAL SHEETS
HAWAII	HAW.	I-H3-1 (57)	1988	13	274

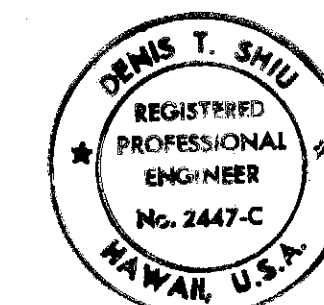

THIS WORK WAS PREPARED BY
 ME OR UNDER MY SUPERVISION
Dennis T. Shiu

STATE OF HAWAII
 DEPARTMENT OF TRANSPORTATION
 HIGHWAYS DIVISION

PLAN

STA 315+00 TO STA 330+40.11

INTERSTATE ROUTE H-3
 F.A.I. PROJECT NO. I-H3-1 (57)
 F.A.I. PROJECT NO. I-H3-1 (58)

SCALE: AS NOTED DATE: SEPT. 1988

SHEET No. H3 OF 18 SHEETS

DATE REVISION