




FED. ROAD DIST. NO.	STATE	FED. AID PROJ. NO.	FISCAL YEAR	SHEET NO.	TOTAL SHEETS
HAWAII	HAW.	I-H3-1(57)	1988		

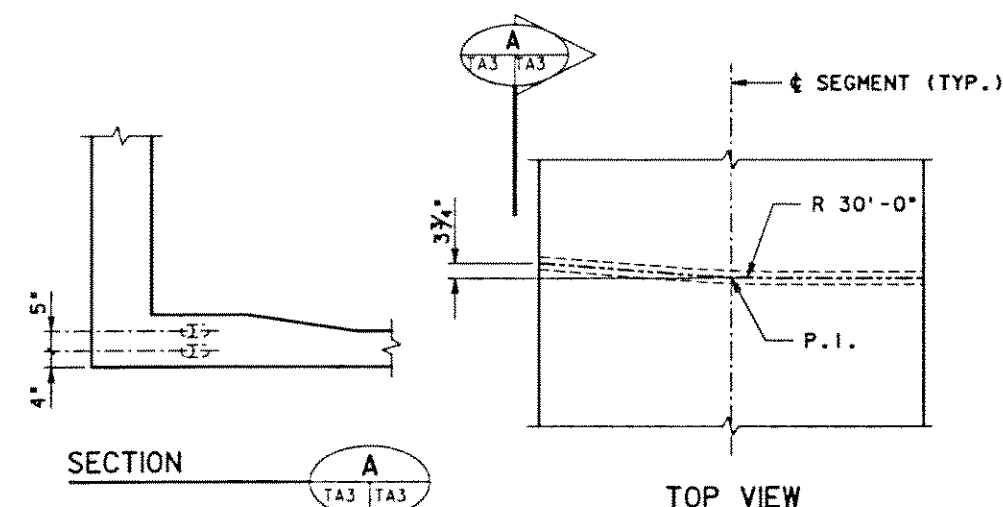


DEVIATION 1
SCALE: 1/2" = 1'-0"

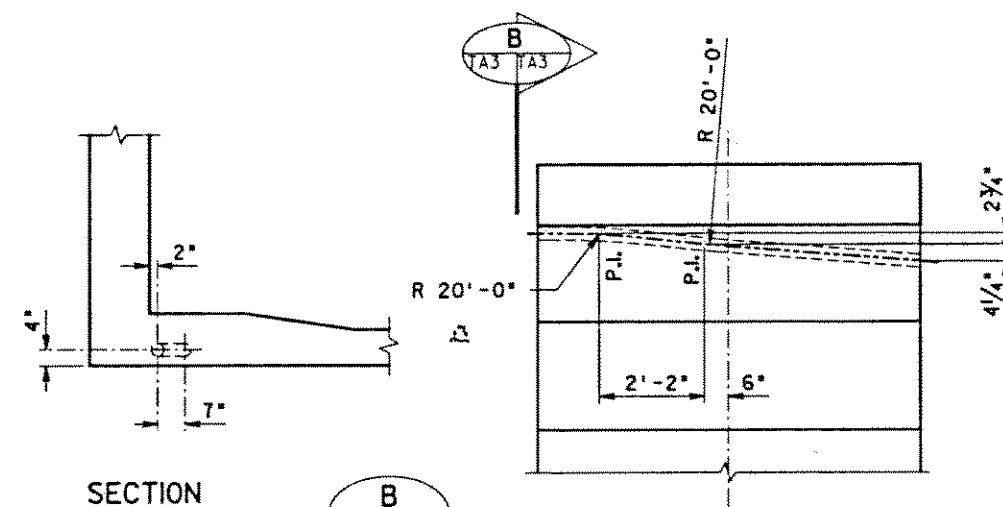

DEVIATION 2
SCALE: 1/2" = 1'-0"

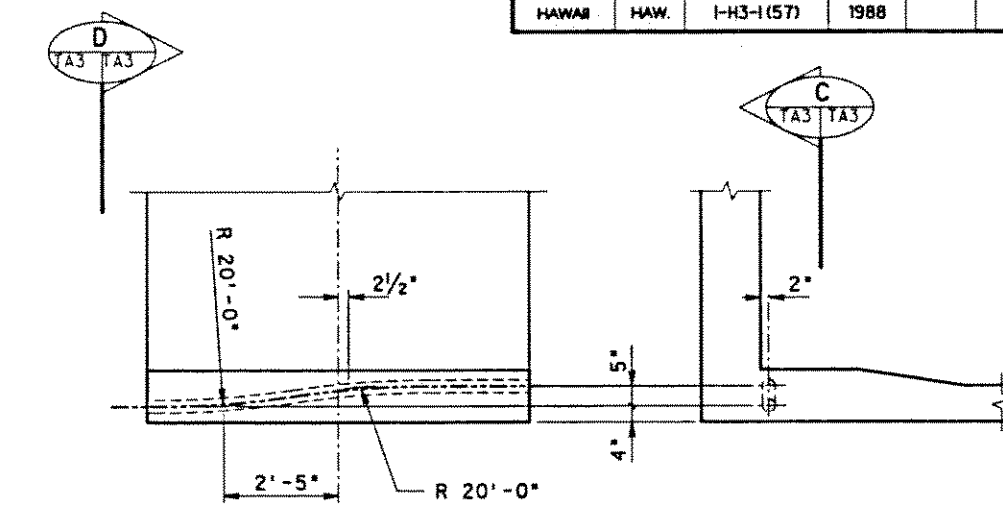


DEVIATION 3
SCALE: 1/2" = 1'-0"

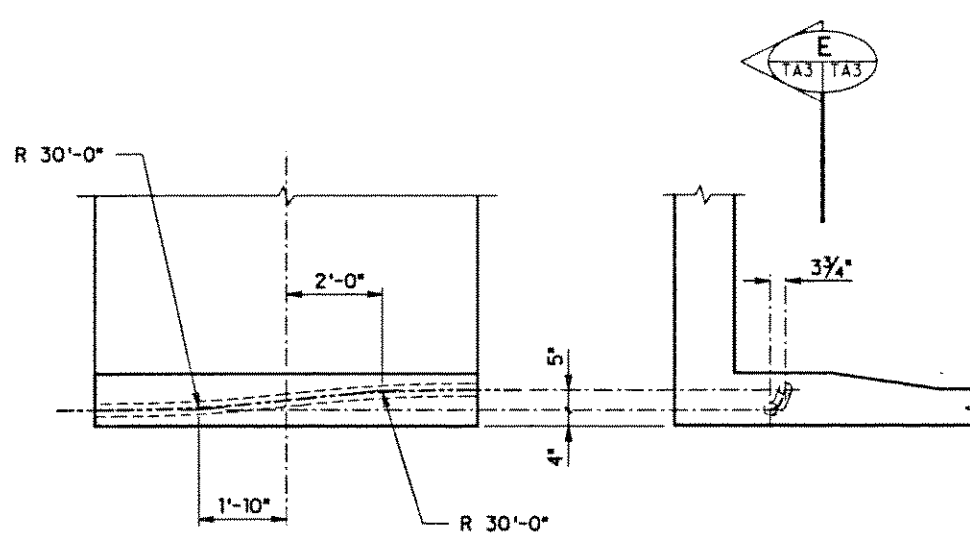


SECTION
SCALE: 1/2" = 1'-0"

SECTION
SCALE: 1/2" = 1'-0"


DEVIATION 4
SCALE: 1/2" = 1'-0"

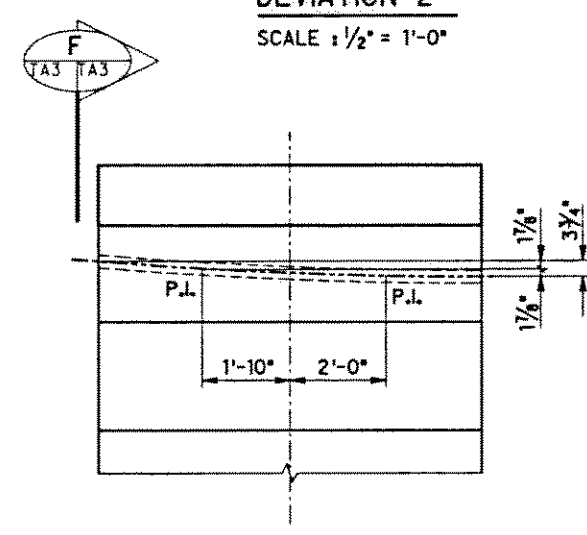

TOP VIEW

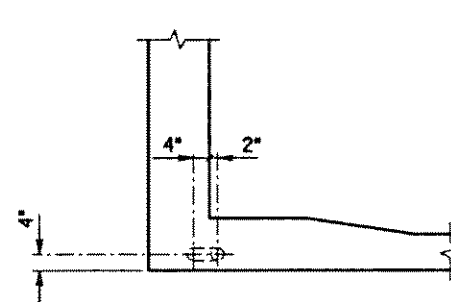


SECTION
SCALE: 1/2" = 1'-0"

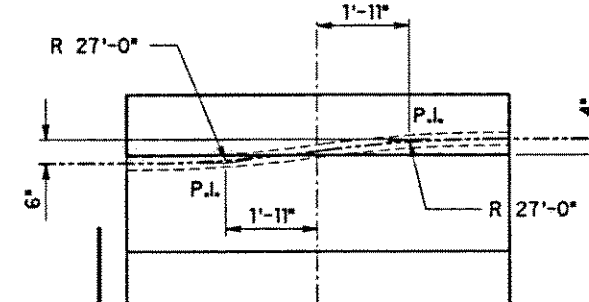

TOP VIEW


DEVIATION 5
SCALE: 1/2" = 1'-0"

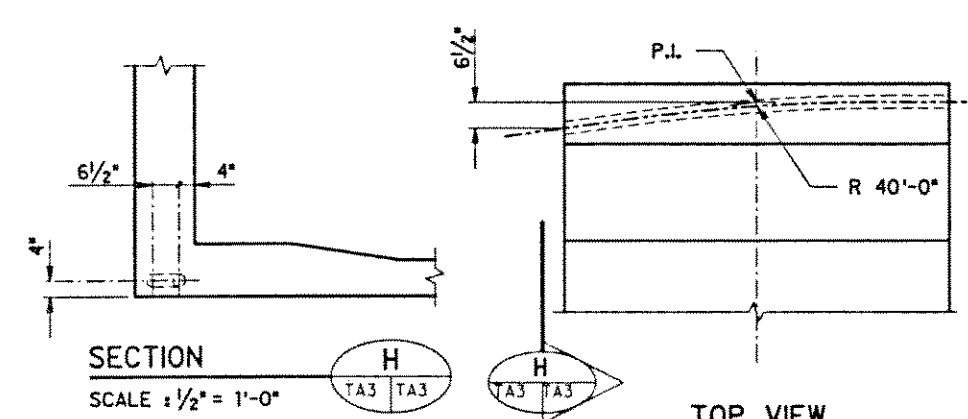

SECTION
SCALE: 1/2" = 1'-0"

SECTION
SCALE: 1/2" = 1'-0"

DEVIATION 6
SCALE: 1/2" = 1'-0"

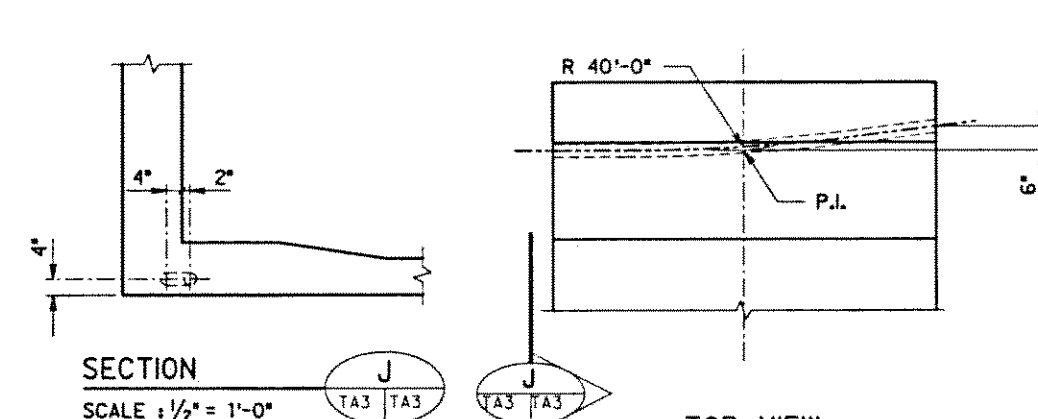


SECTION
SCALE: 1/2" = 1'-0"

SECTION
SCALE: 1/2" = 1'-0"

DEVIATION 7
SCALE: 1/2" = 1'-0"

NOTE: DEVIATIONS SHOWN MAY APPLY TO BOTH TOP AND BOTTOM SLAB TENDONS


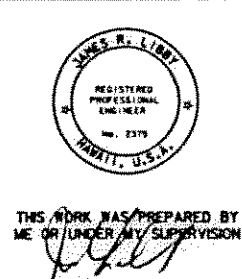


01/04/91 TA3A WAS TA3.
DATE REVISION
J. MULLER INTERNATIONAL Libby Engineers


STATE OF HAWAII
DEPARTMENT OF TRANSPORTATION
HIGHWAYS DIVISION
POST-TENSIONING DETAILS III
TYPICAL DEVIATIONS
INTERSTATE ROUTE H-3
F.A.I. PROJECT No. I-H3-1(57)
F.A.I. PROJECT No. I-H3-1(58)
SCALE: AS NOTED DATE: JUN. 1990
SHEET No. TA3A OF SHEETS

DESIGNED BY	DATE
CHECKED BY	
APPROVED BY	
NOTED BY	
ORIGINAL PLAN	


FED. ROAD DIST. NO.	STATE	FED. AID PROJ. NO.	FISCAL YEAR	SHEET NO.	TOTAL SHEETS
HAWAII	HAW.	I-H3-1(57)	1988		

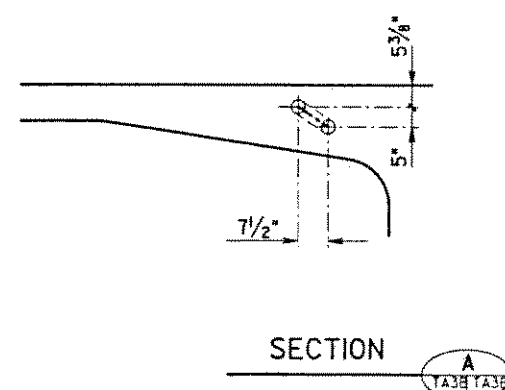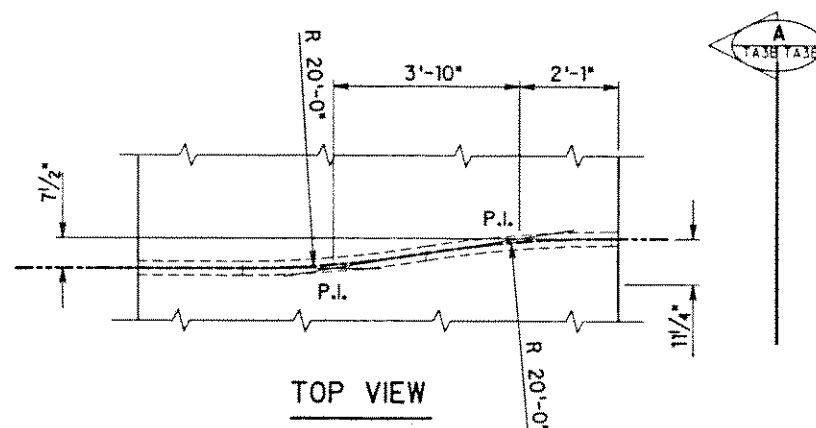


TYPICAL DEVIATION 8

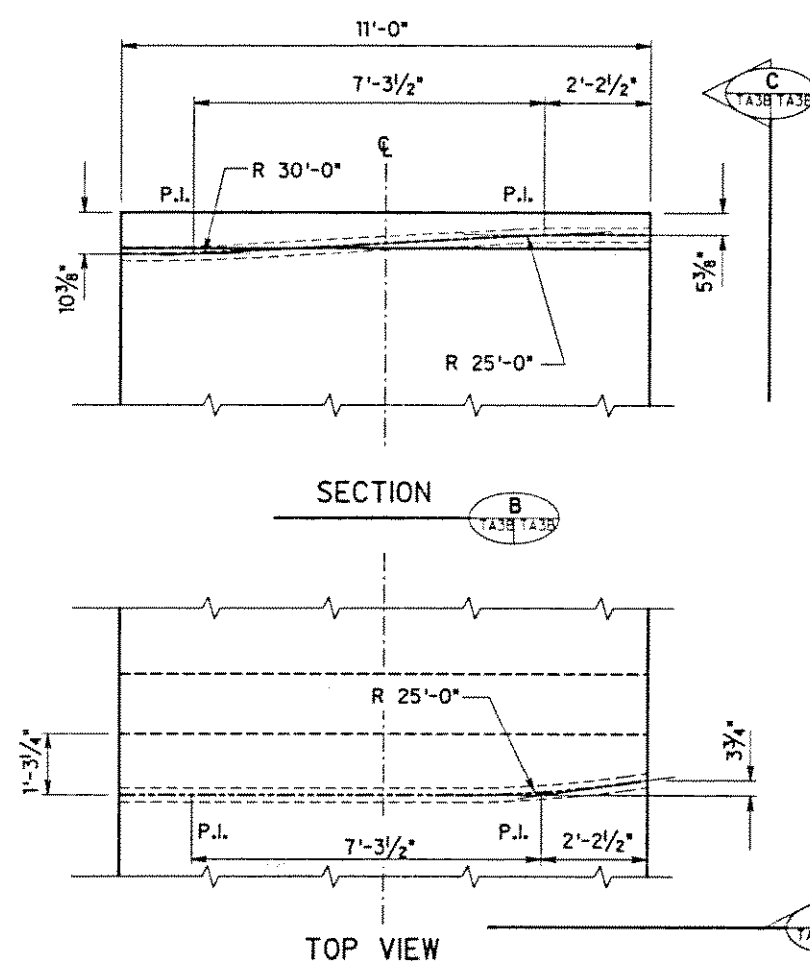


TYPICAL DEVIATION 9

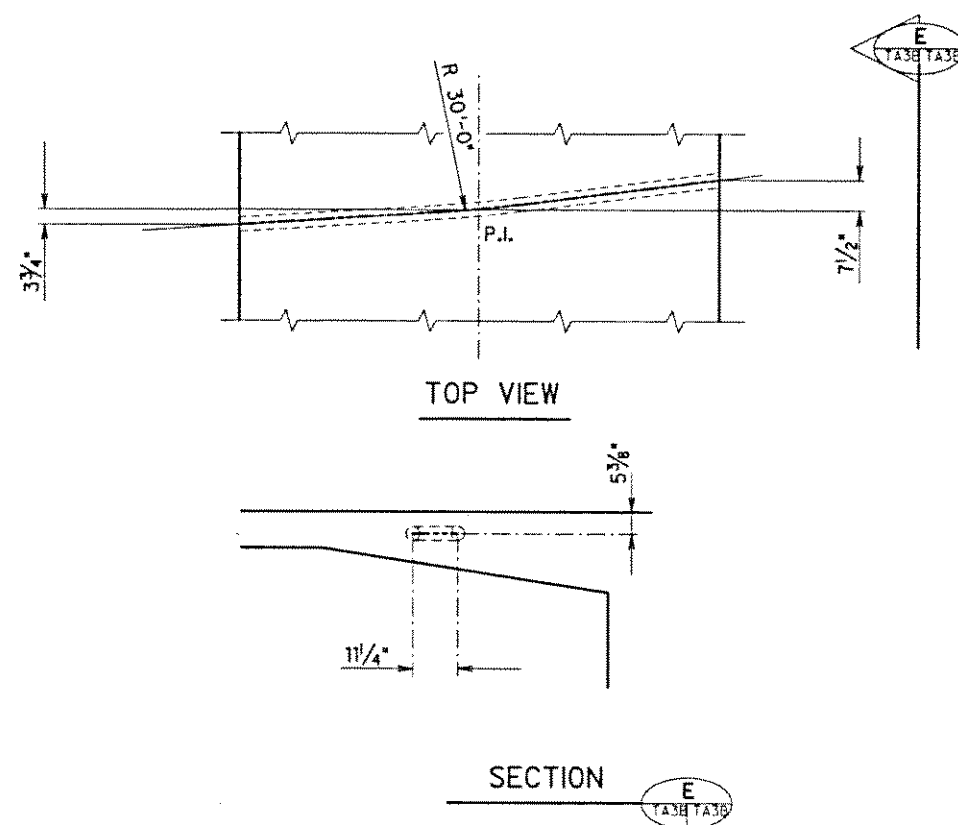

TYPICAL DEVIATION 11

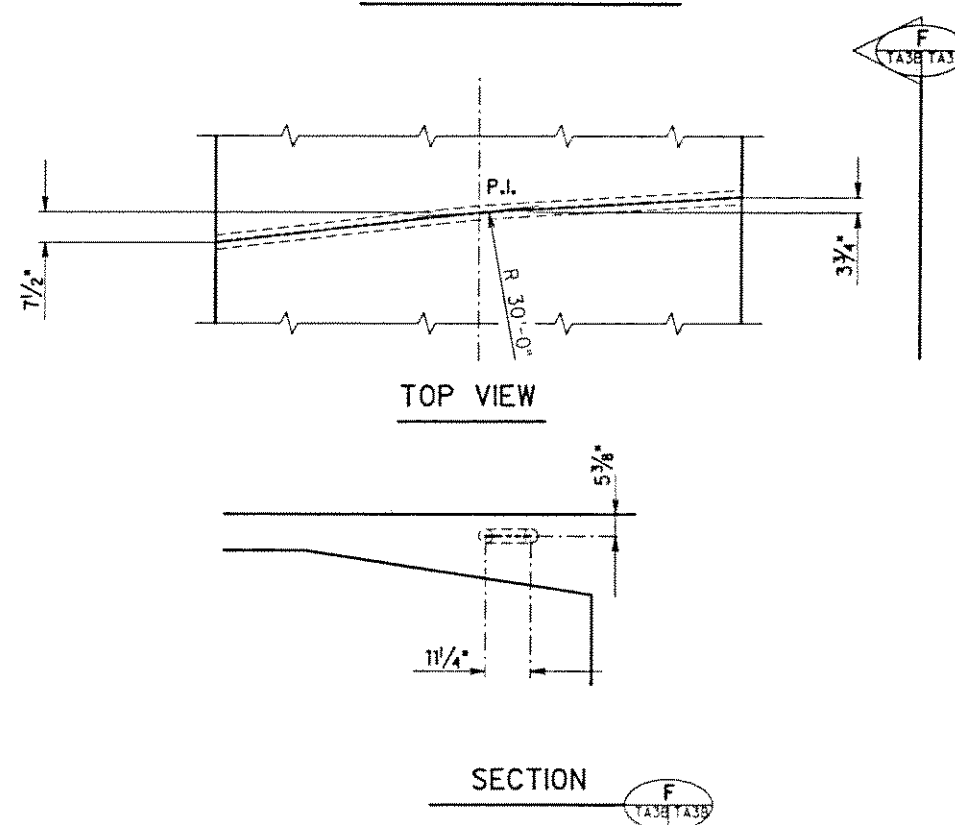

TYPICAL DEVIATION 12

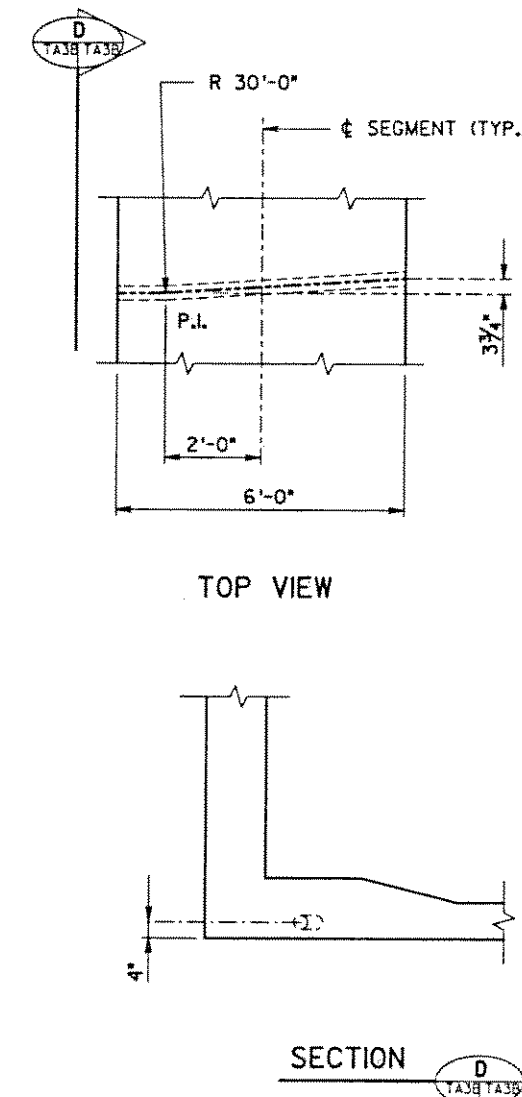

DEVIATION 10

DESIGNED BY	DATE
DRAWN BY	
CHECKED BY	
NOTED BY	
QUANTITIES BY	
REVISIONS BY	
DATE	

04/01/91	ADDED DEVIATIONS 10, 11 AND 12.
02/05/91	ADDED DEVIATION.
DATE	REVISION
J. MULLER INTERNATIONAL	Libby Engineers

STATE OF HAWAII DEPARTMENT OF TRANSPORTATION HIGHWAYS DIVISION
POST-TENSIONING DETAILS IV TYPICAL DEVIATIONS
INTERSTATE ROUTE H-3 F.A.I. PROJECT No. I-H3-1(57) F.A.I. PROJECT No. I-H3-1(58)
SCALE : AS NOTED DATE :
SHEET No. TA3B OF SHEETS

