
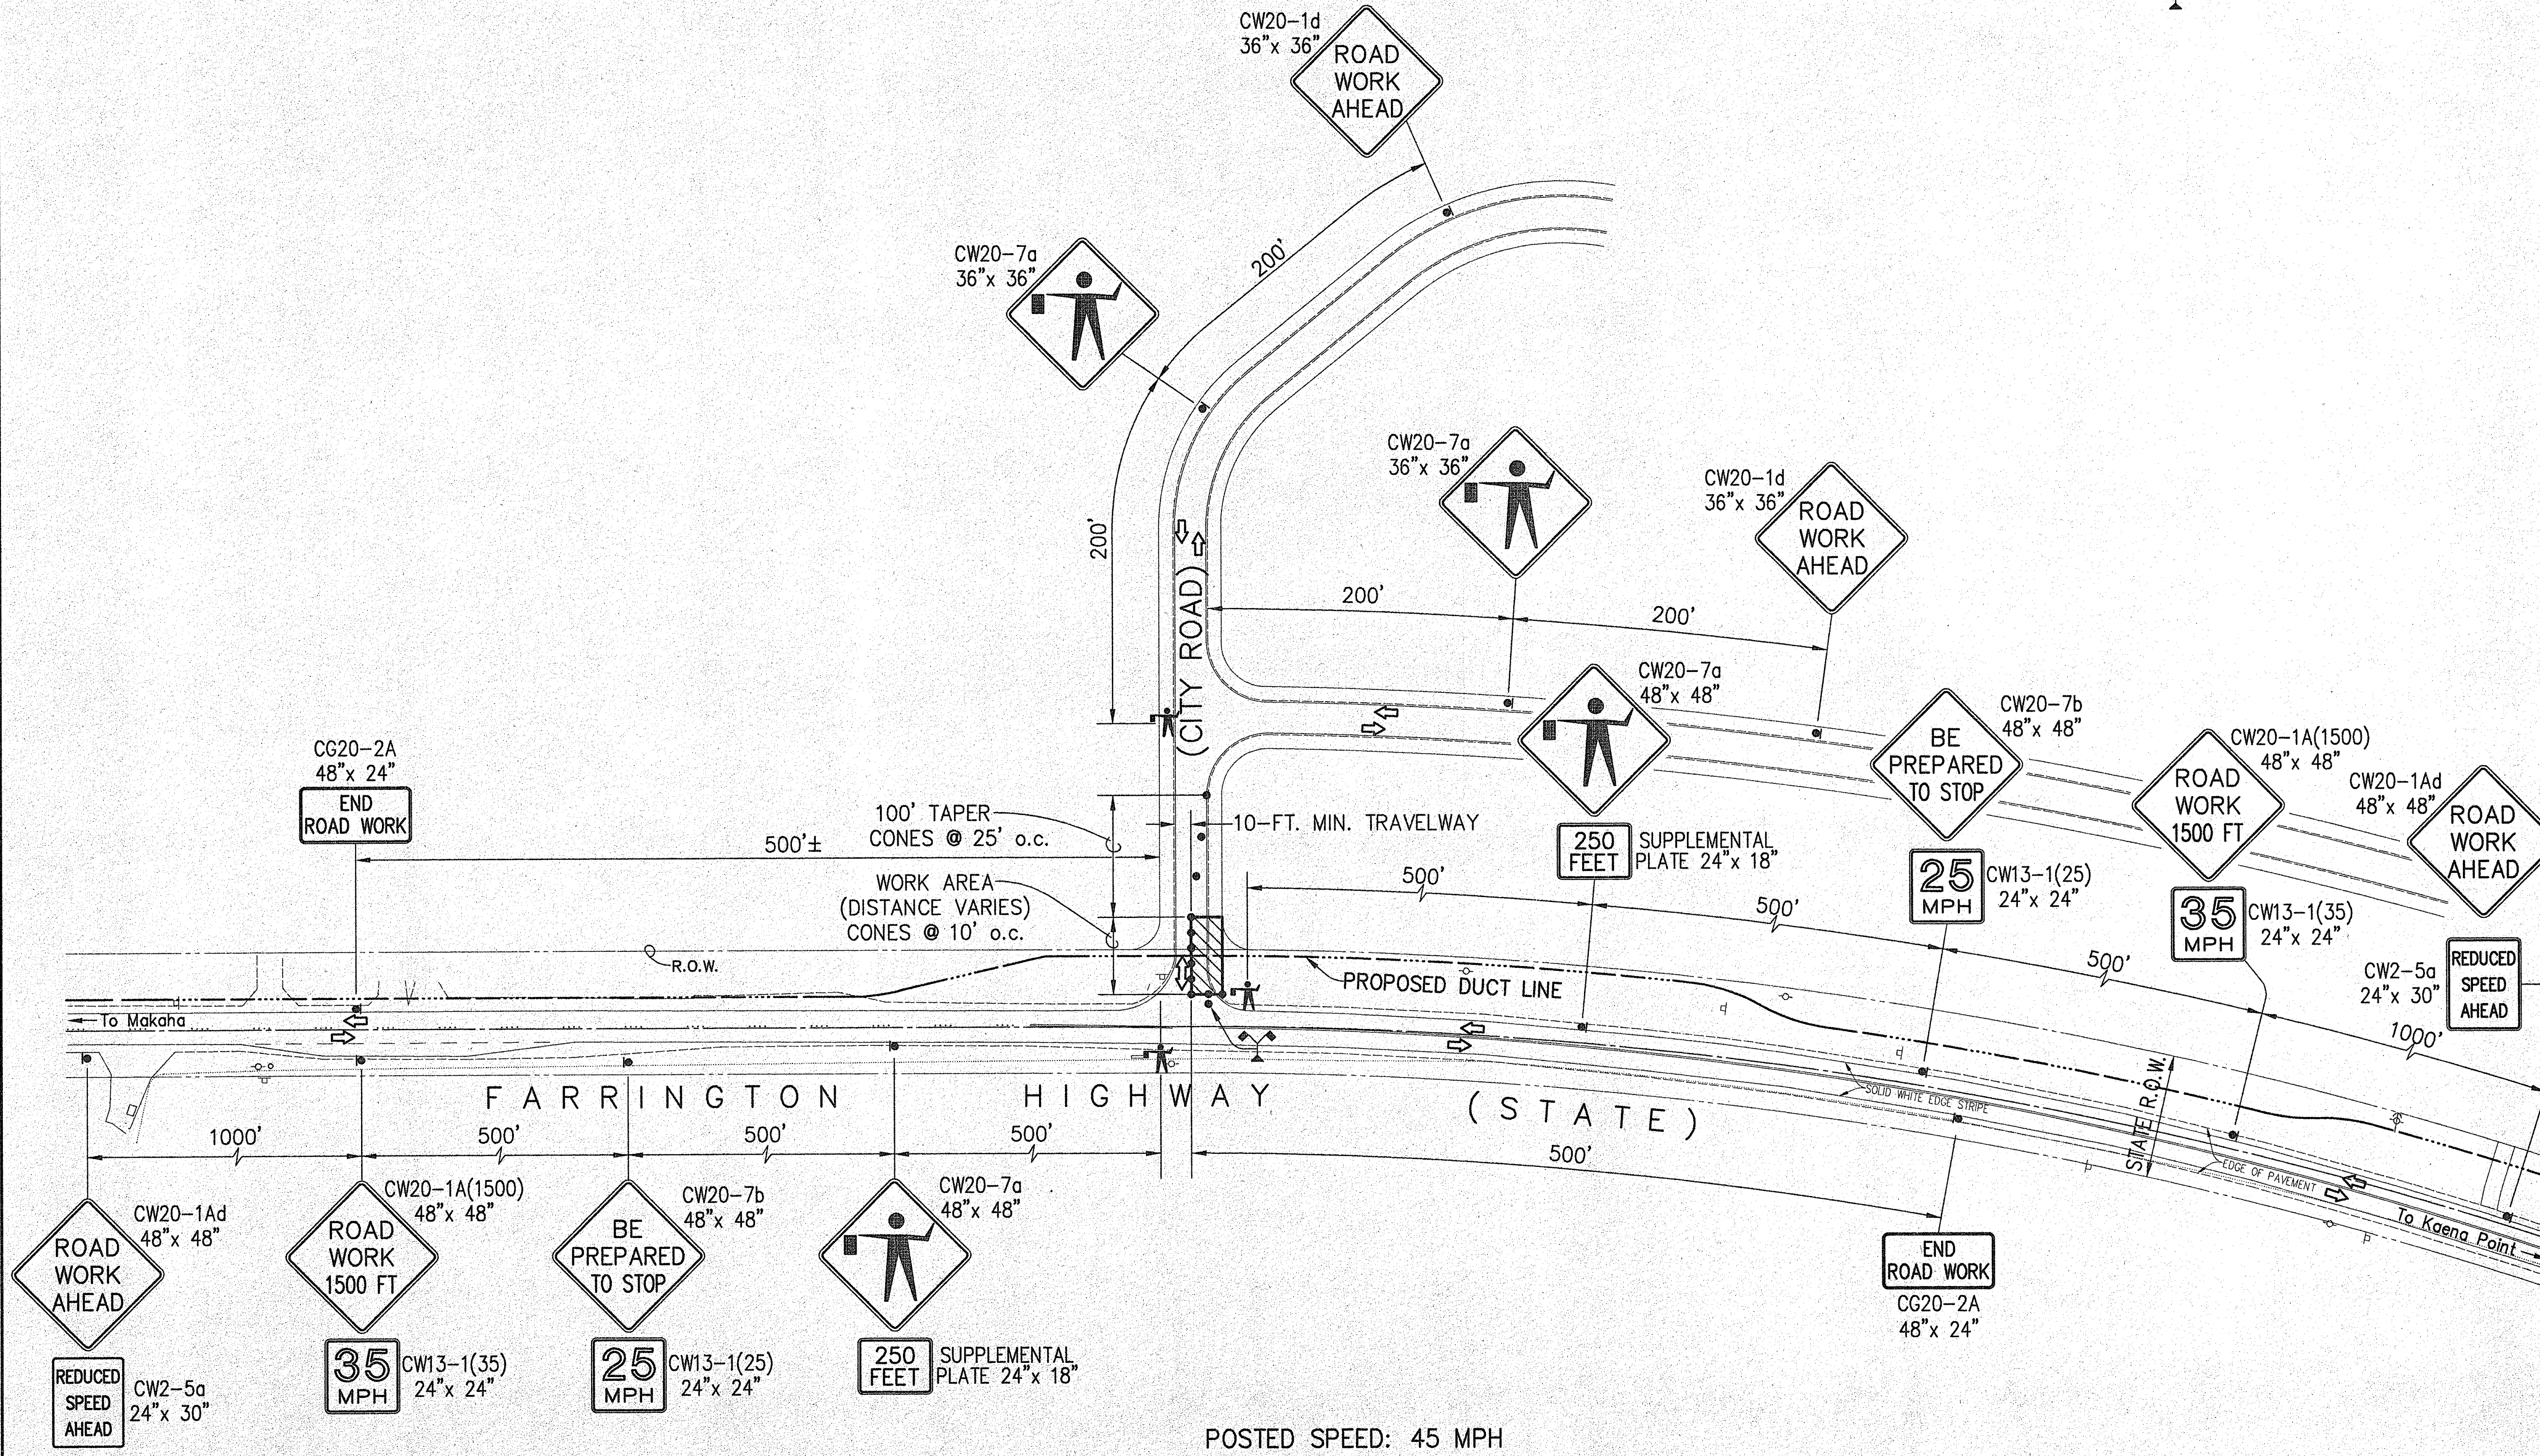


NOTES

- 1- CONTRACTOR SHALL KEEP ALL DRIVEWAYS OPEN WITH ADEQUATE VEHICULAR ACCESS TO PROPERTY, OTHERWISE OWNER OF PROPERTY USING THE RIGHT-OF-WAY SHALL BE PROVIDED FOR SATISFACTORILY.
- 2- CONTRACTOR SHALL BE RESPONSIBLE FOR SATISFACTORILY INSTALLING AND MAINTAINING TRAFFIC CONTROLS.

LEGEND:

- CONSTRUCTION SIGNS
- CONE OR DELINEATOR
- ⇐ DIRECTION OF TRAFFIC
- 👤 POLICE OFFICER/FLAGGER
- ▨ WORK AREA
- 🚧 HIGH LEVEL WARNING DEVICE

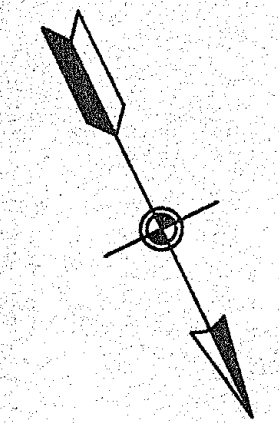

POSTED SPEED: 45 MPH
TYPICAL TRAFFIC CONTROL PLAN
(AT INTERSECTIONS)
NOT TO SCALE


APPROVED:
* SIGNATURE HAS BEEN DIGITIZED

DATE:



9/15/99
CHIEF, TRAFFIC REVIEW BRANCH, D.P.P.
(FOR WORK WITHIN CITY R/W ONLY)

REVISIONS:

NOTES:

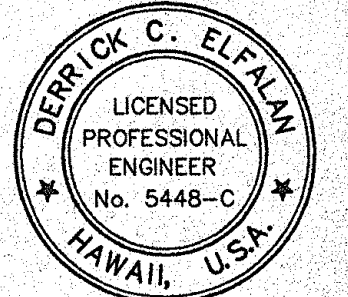

PREPARED FOR RECORD		
APPROVED FOR OUTSIDE PLANT	ENGINEER	DATE
I HEREBY CERTIFY THAT THIS DOCUMENT WAS PREPARED BY ME OR UNDER MY DIRECT SUPERVISION AND THAT I AM A DULY REGISTERED ENGINEER UNDER THE LAWS OF THE STATE OF HAWAII.		
SIGNED	DATE	REG. NO. 5448-C
ParEn, Inc. dba Park Engineering SUITE 300, KAHANAHAWA PLAZA 567 SOUTH KING STREET HONOLULU, HAWAII 96813 TELEPHONE: (808) 581-1676		
PROPRIETARY USE PURSUANT TO COMPANY INSTRUCTIONS		
SPECIFICATION	WT 35956	
ESTIMATE	73	
OWNERSHIP: -		
CABLE GEO: H10206		
CABLE CLLI: WNAEHU0004		
SCALE: NOT TO SCALE		
MAKAHA CABLE STATION TO KEAWAULA CABLE STATION LIGHTGUIDE SYSTEM		
MAKAHA TO KEAWAULA FTA TRAFFIC CONTROL DRAWINGS		
WT 956D1201		

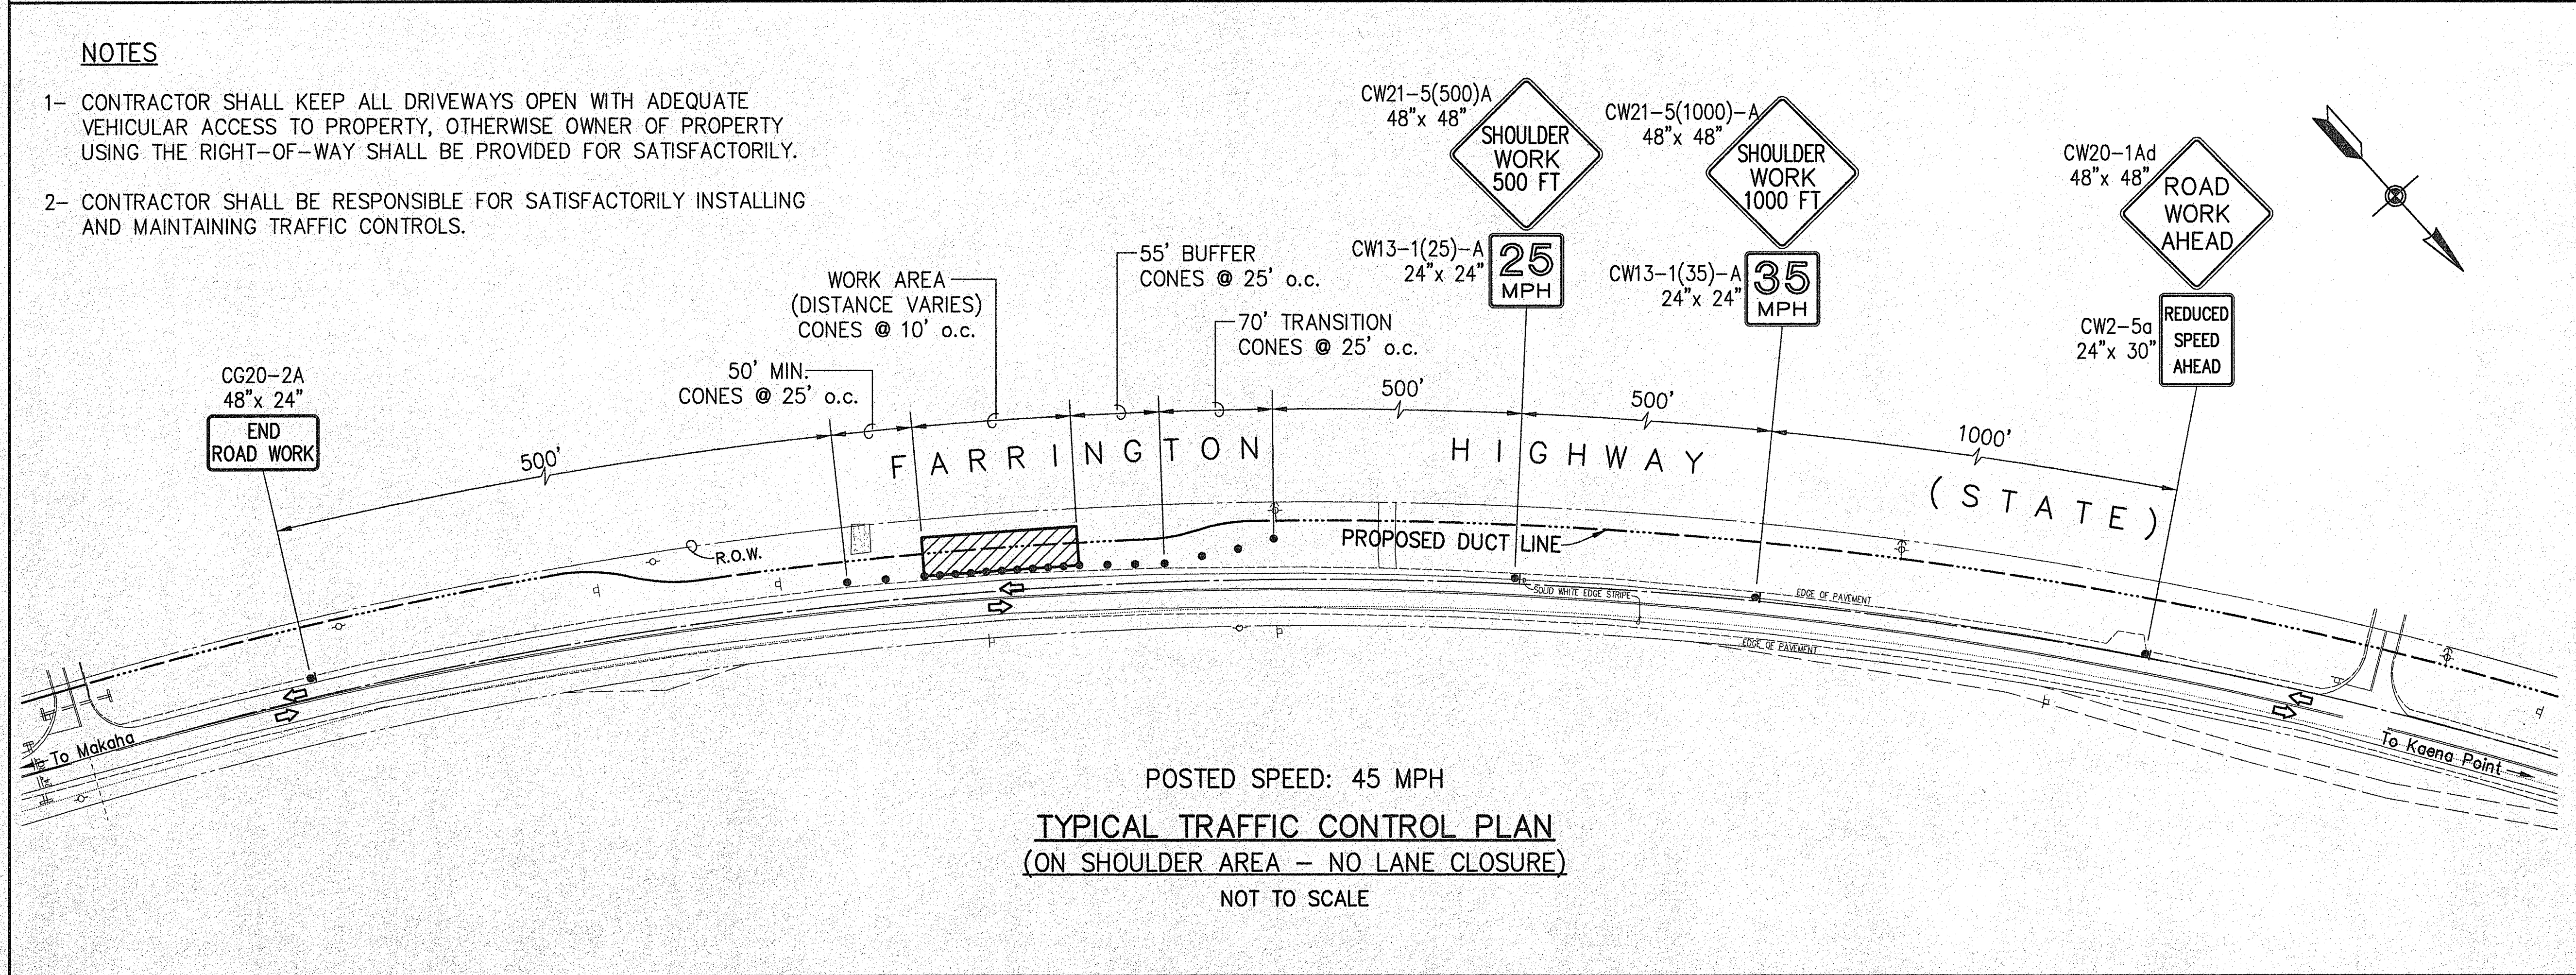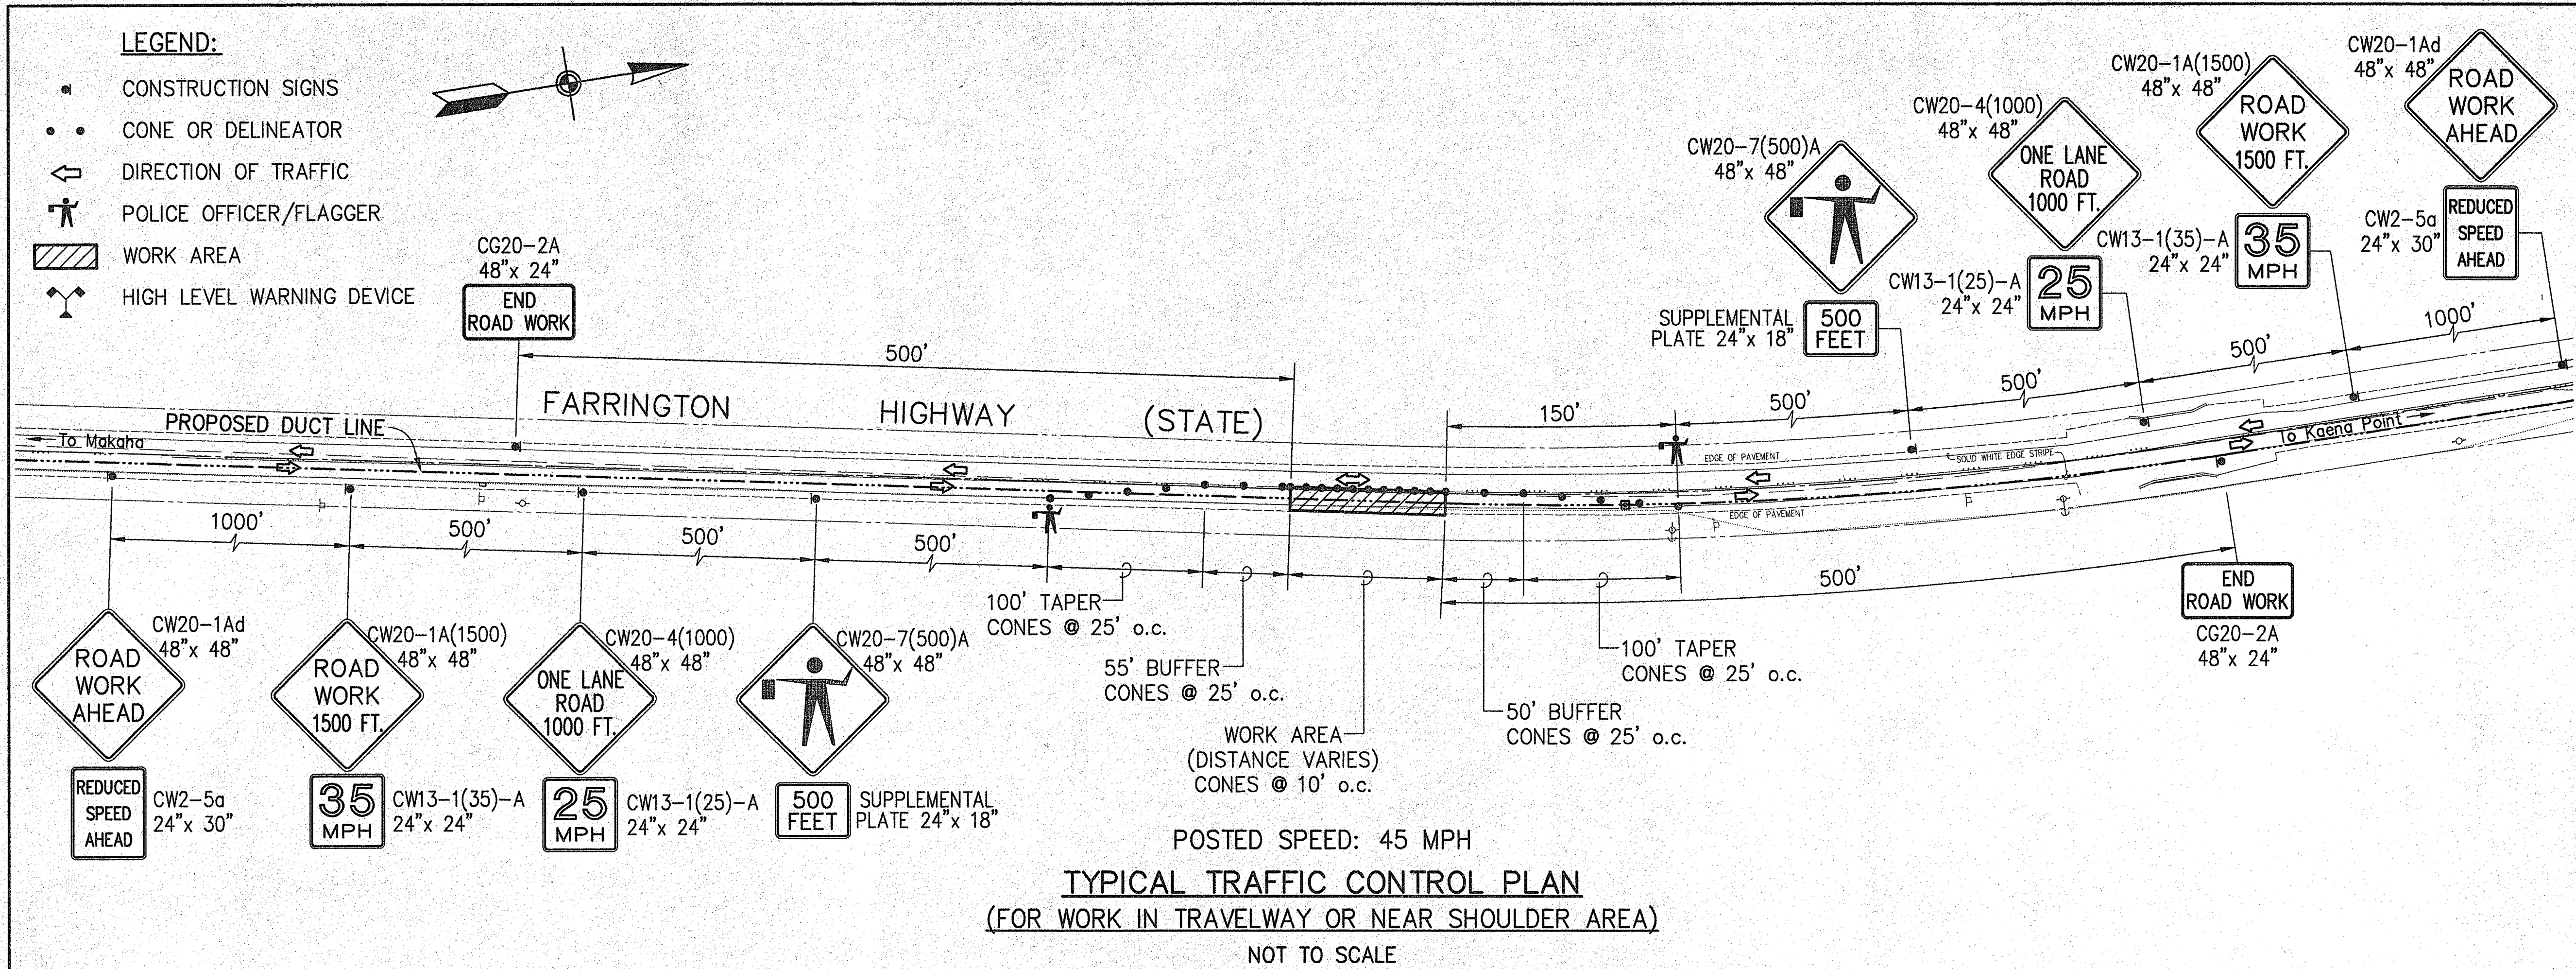

REVISIONS:

NOTES:

PREPARED FOR RECORD

APPROVED FOR	ENGINEER	DATE
OUTSIDE PLANT		

I HEREBY CERTIFY THAT THIS DOCUMENT WAS PREPARED BY ME OR UNDER MY DIRECT SUPERVISION AND THAT I AM A DULY REGISTERED ENGINEER UNDER THE LAWS OF THE STATE OF HAWAII.

SIGNED DATE: *[Signature]* REG. NO. 5448-C

ParEn, Inc.
dba Park Engineering
SUITE 300, KAHAMAKO PLAZA
567 SOUTH KING STREET
HONOLULU, HAWAII 96813
TELEPHONE: (808) 531-1676

PROPRIETARY
USE PURSUANT TO COMPANY INSTRUCTIONS

SPECIFICATION	WT 35956
ESTIMATE	73

OWNERSHIP: -
CABLE GEO: H10206
CABLE CLLI: WNAEHU0004

SCALE: NOT TO SCALE

MAKAHA CABLE STATION
TO KEAWAULA CABLE STATION
LIGHTGUIDE SYSTEM

MAKAHA TO KEAWAULA FTA
TRAFFIC CONTROL DRAWINGS



WT 956D1202

NOTES

- 1- CONTRACTOR SHALL KEEP ALL DRIVEWAYS OPEN WITH ADEQUATE VEHICULAR ACCESS TO PROPERTY, OTHERWISE OWNER OF PROPERTY USING THE RIGHT-OF-WAY SHALL BE PROVIDED FOR SATISFACTORILY.
- 2- CONTRACTOR SHALL BE RESPONSIBLE FOR SATISFACTORILY INSTALLING AND MAINTAINING TRAFFIC CONTROLS.



LEGEND:

- CONSTRUCTION SIGNS
- CONE OR DELINEATOR
- DIRECTION OF TRAFFIC
- POLICE OFFICER/FLAGGER
- WORK AREA

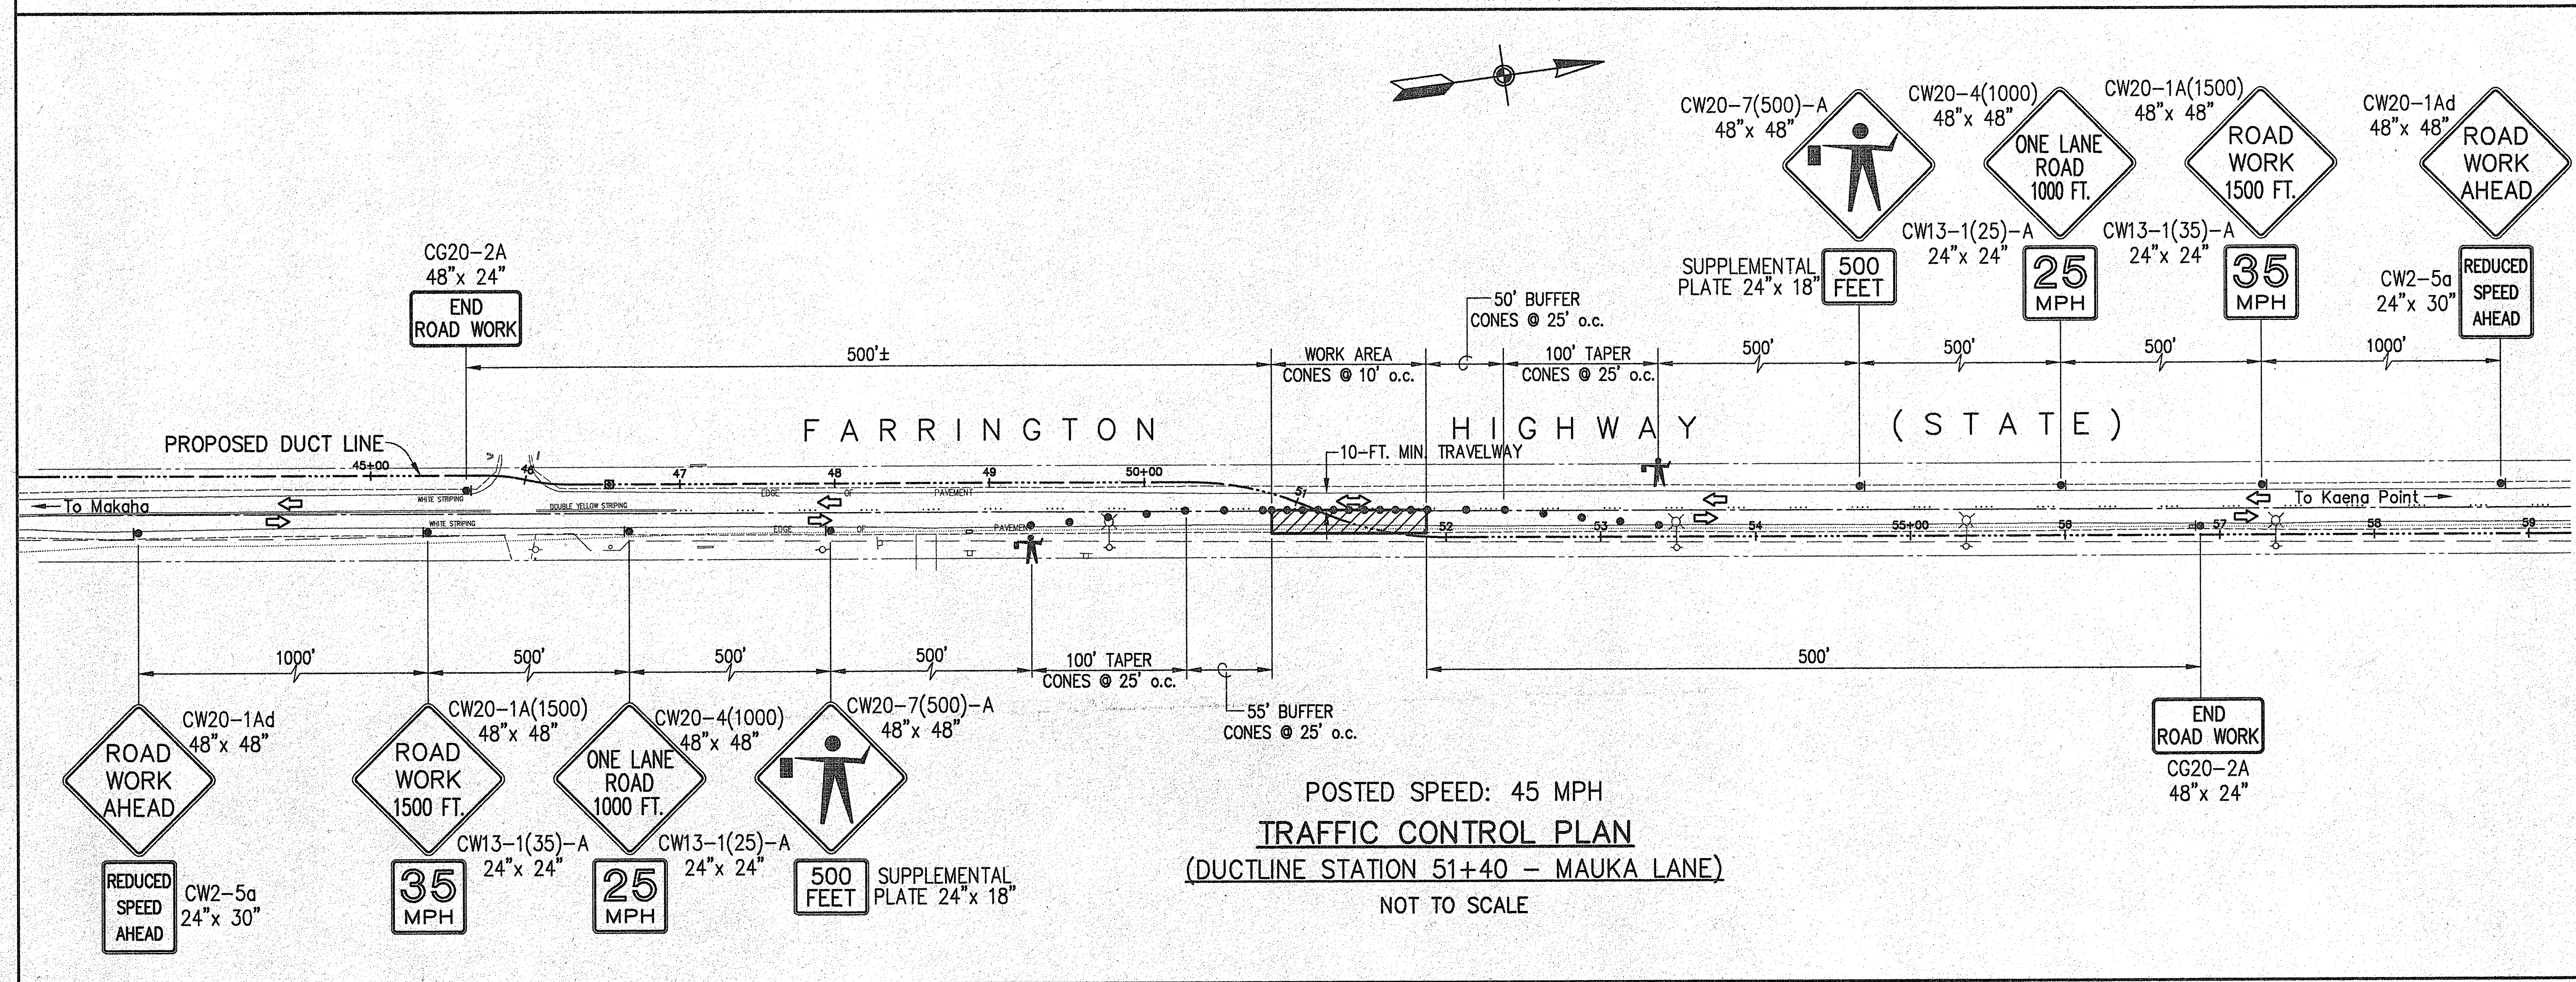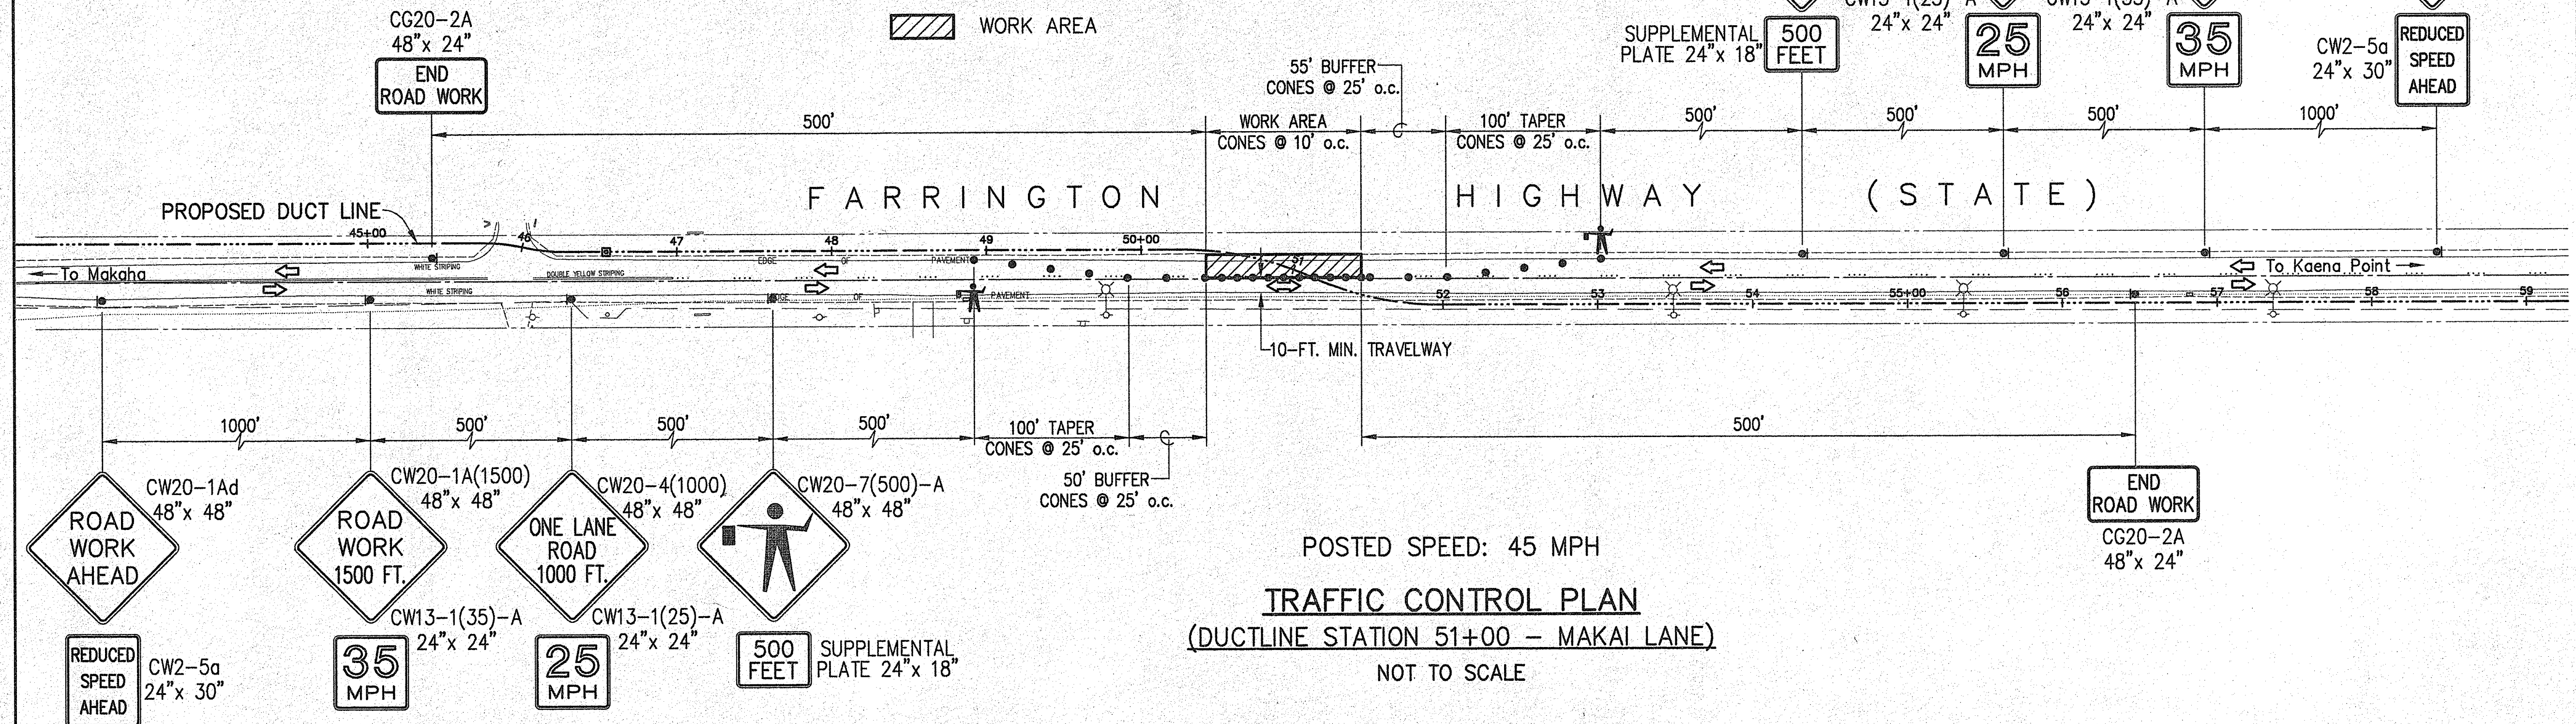

REVISIONS:

NOTES:

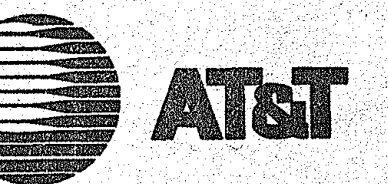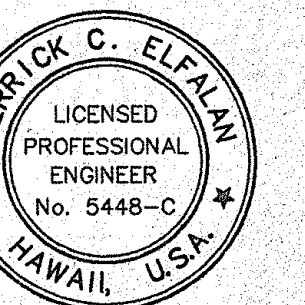

PREPARED FOR RECORD

APPROVED FOR OUTSIDE PLANT ENGINEER DATE

I HEREBY CERTIFY THAT THIS DOCUMENT WAS PREPARED BY ME OR UNDER MY DIRECT SUPERVISION AND THAT I AM A DULY REGISTERED ENGINEER UNDER THE LAWS OF THE STATE OF HAWAII.

SIGNED DATE 10/1/99 REG. NO. 5448-C

ParEn, Inc.
dba Park Engineering
SUITE 300, KAWAHAU PLAZA
401 SOUTH KING STREET
HONOLULU, HAWAII 96813
TELEPHONE: (808) 581-1078

PROPRIETARY

USE PURSUANT TO COMPANY INSTRUCTIONS

SPECIFICATION WT 35956

ESTIMATE 73

OWNERSHIP: -

CABLE GEO: H10206

CABLE CLI: WNAEHU0004

SCALE: NOT TO SCALE

MAKAHA CABLE STATION

TO KEAWAULA CABLE STATION

LIGHTGUIDE SYSTEM

MAKAHA TO KEAWAULA FTA

TRAFFIC CONTROL DRAWINGS

WT 956D1203